


caroline crescent

## landscape details

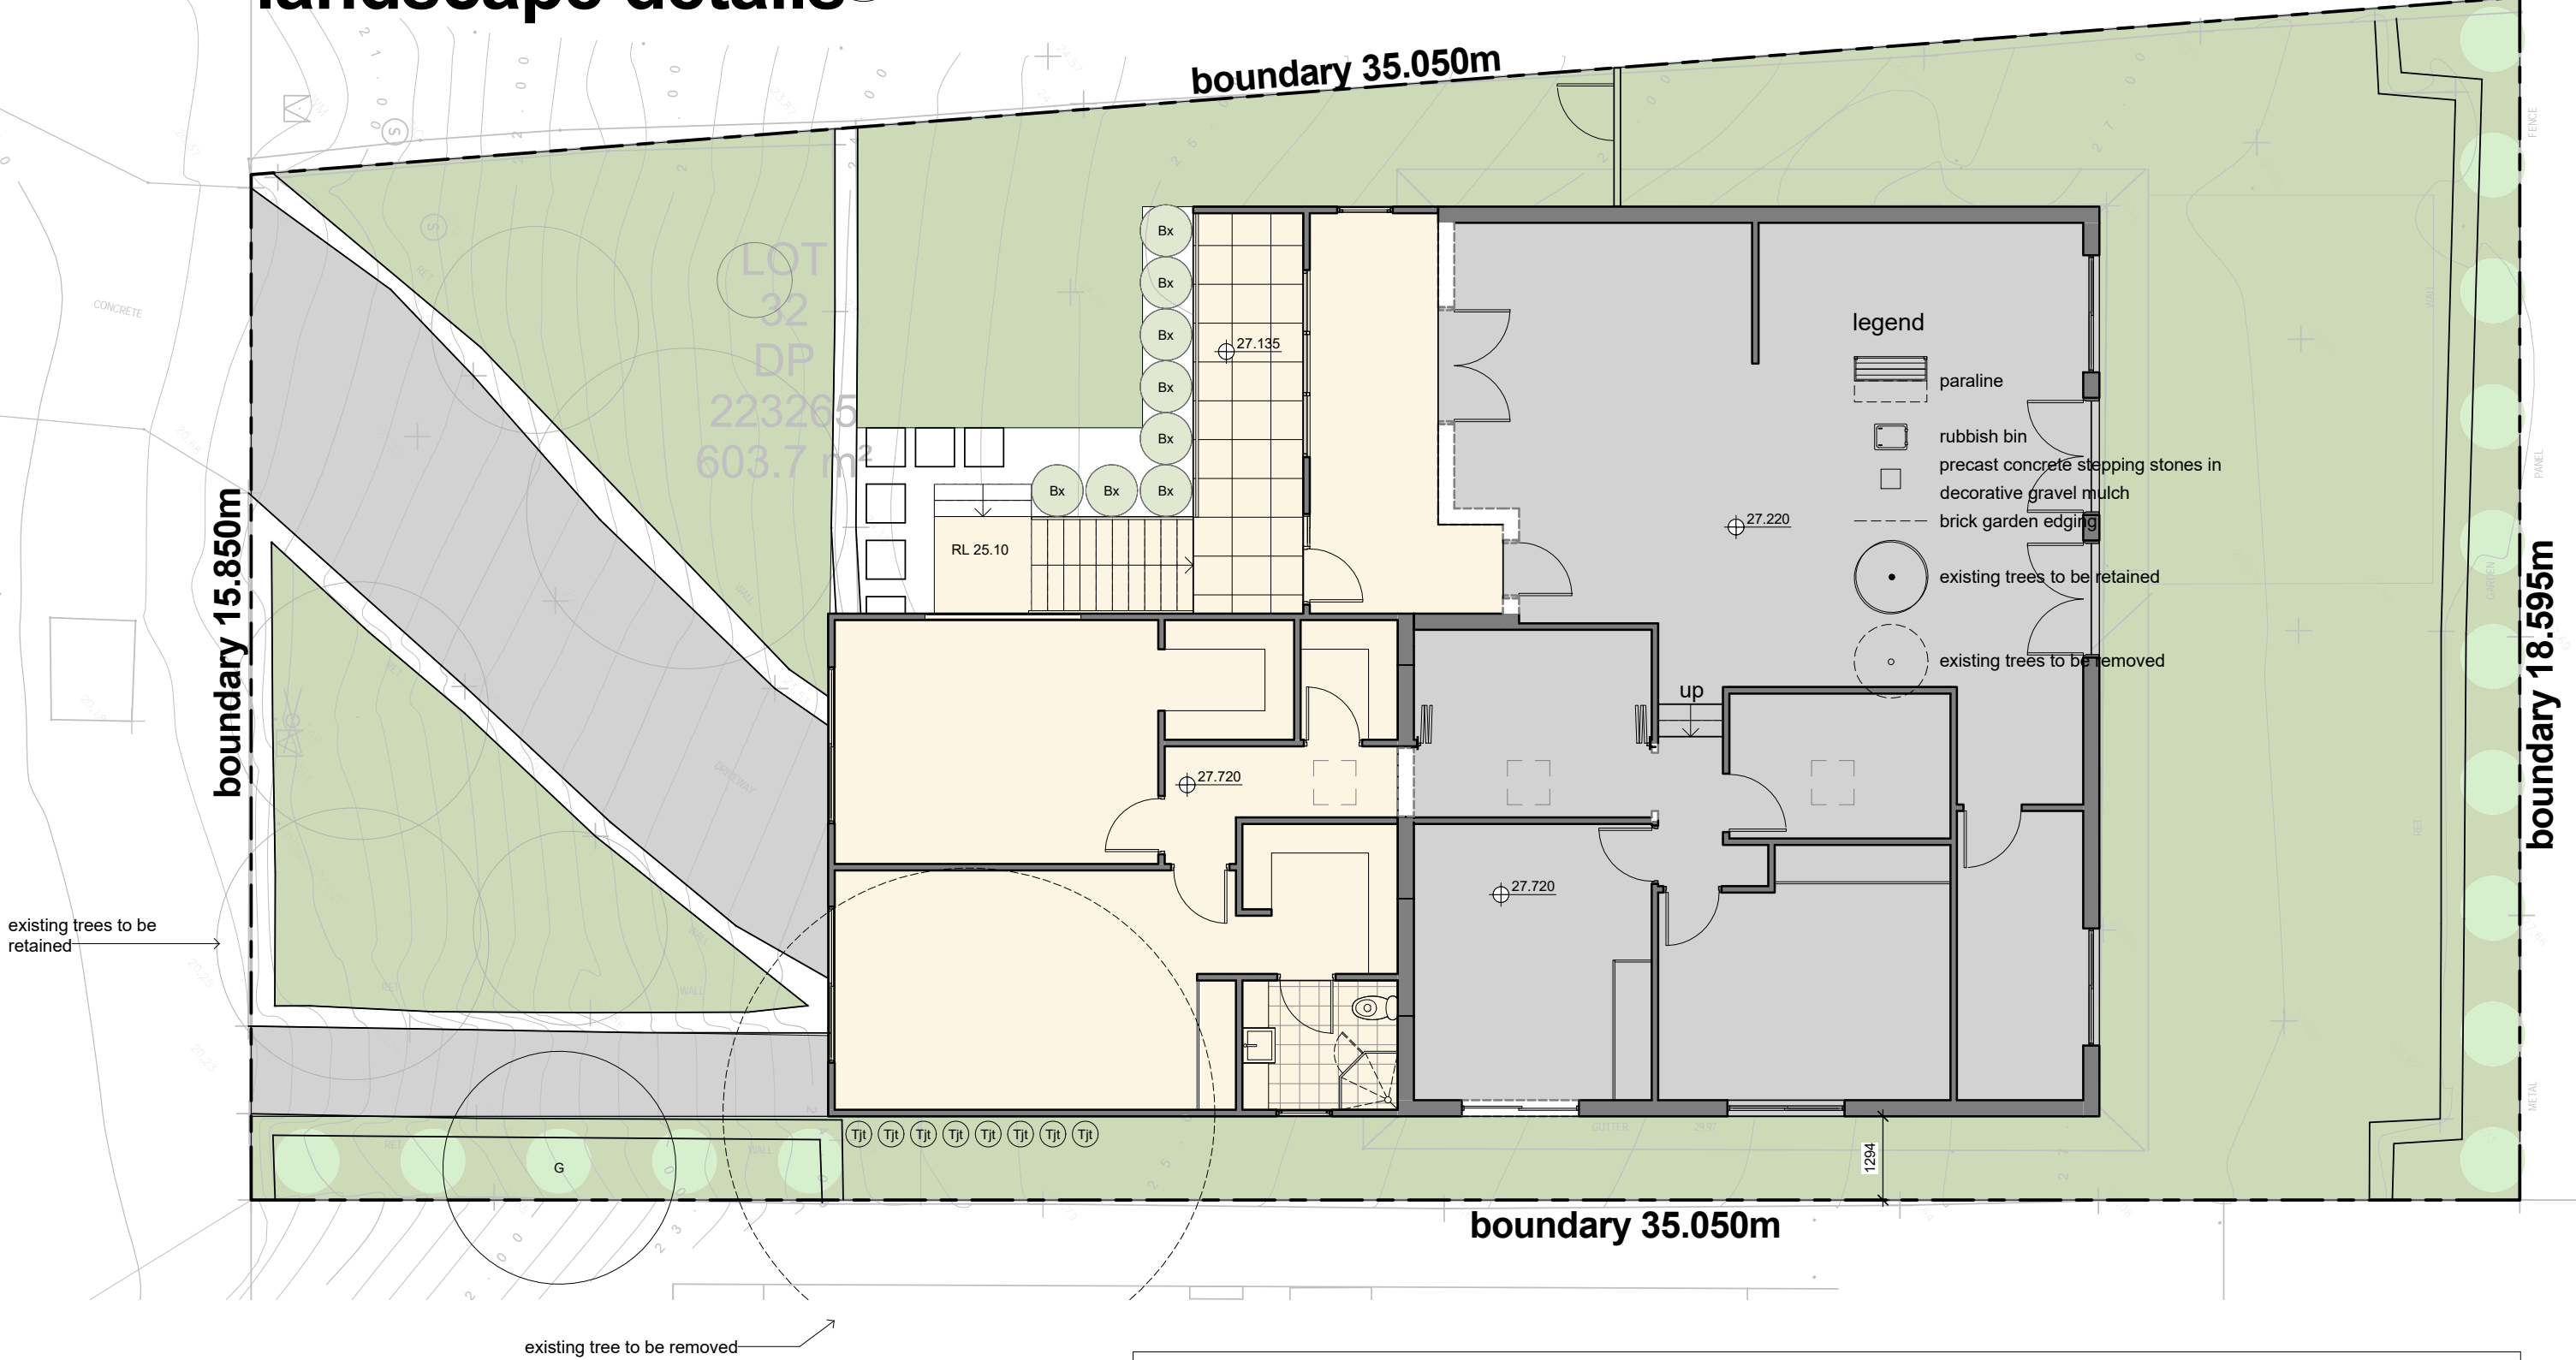

## concept landscape plan

Planting Schedule					
Category	Code	Description	Standard	Height	Count
Trees	G	Gleditsia tricanthos 'sunburst' (Golden locust tree)	35 litre/stake	8m	1
Shrub	Bx	Buxus microphylla 'Japonica' (Box)	5 litre	2m	8
Groundcover	Tjt	Trachelospermum tricolor (Variegated jasmine)	150mm pot	0.3m	8

NOT FOR CONSTRUCTION  
FOR DA PURPOSES ONLY

