


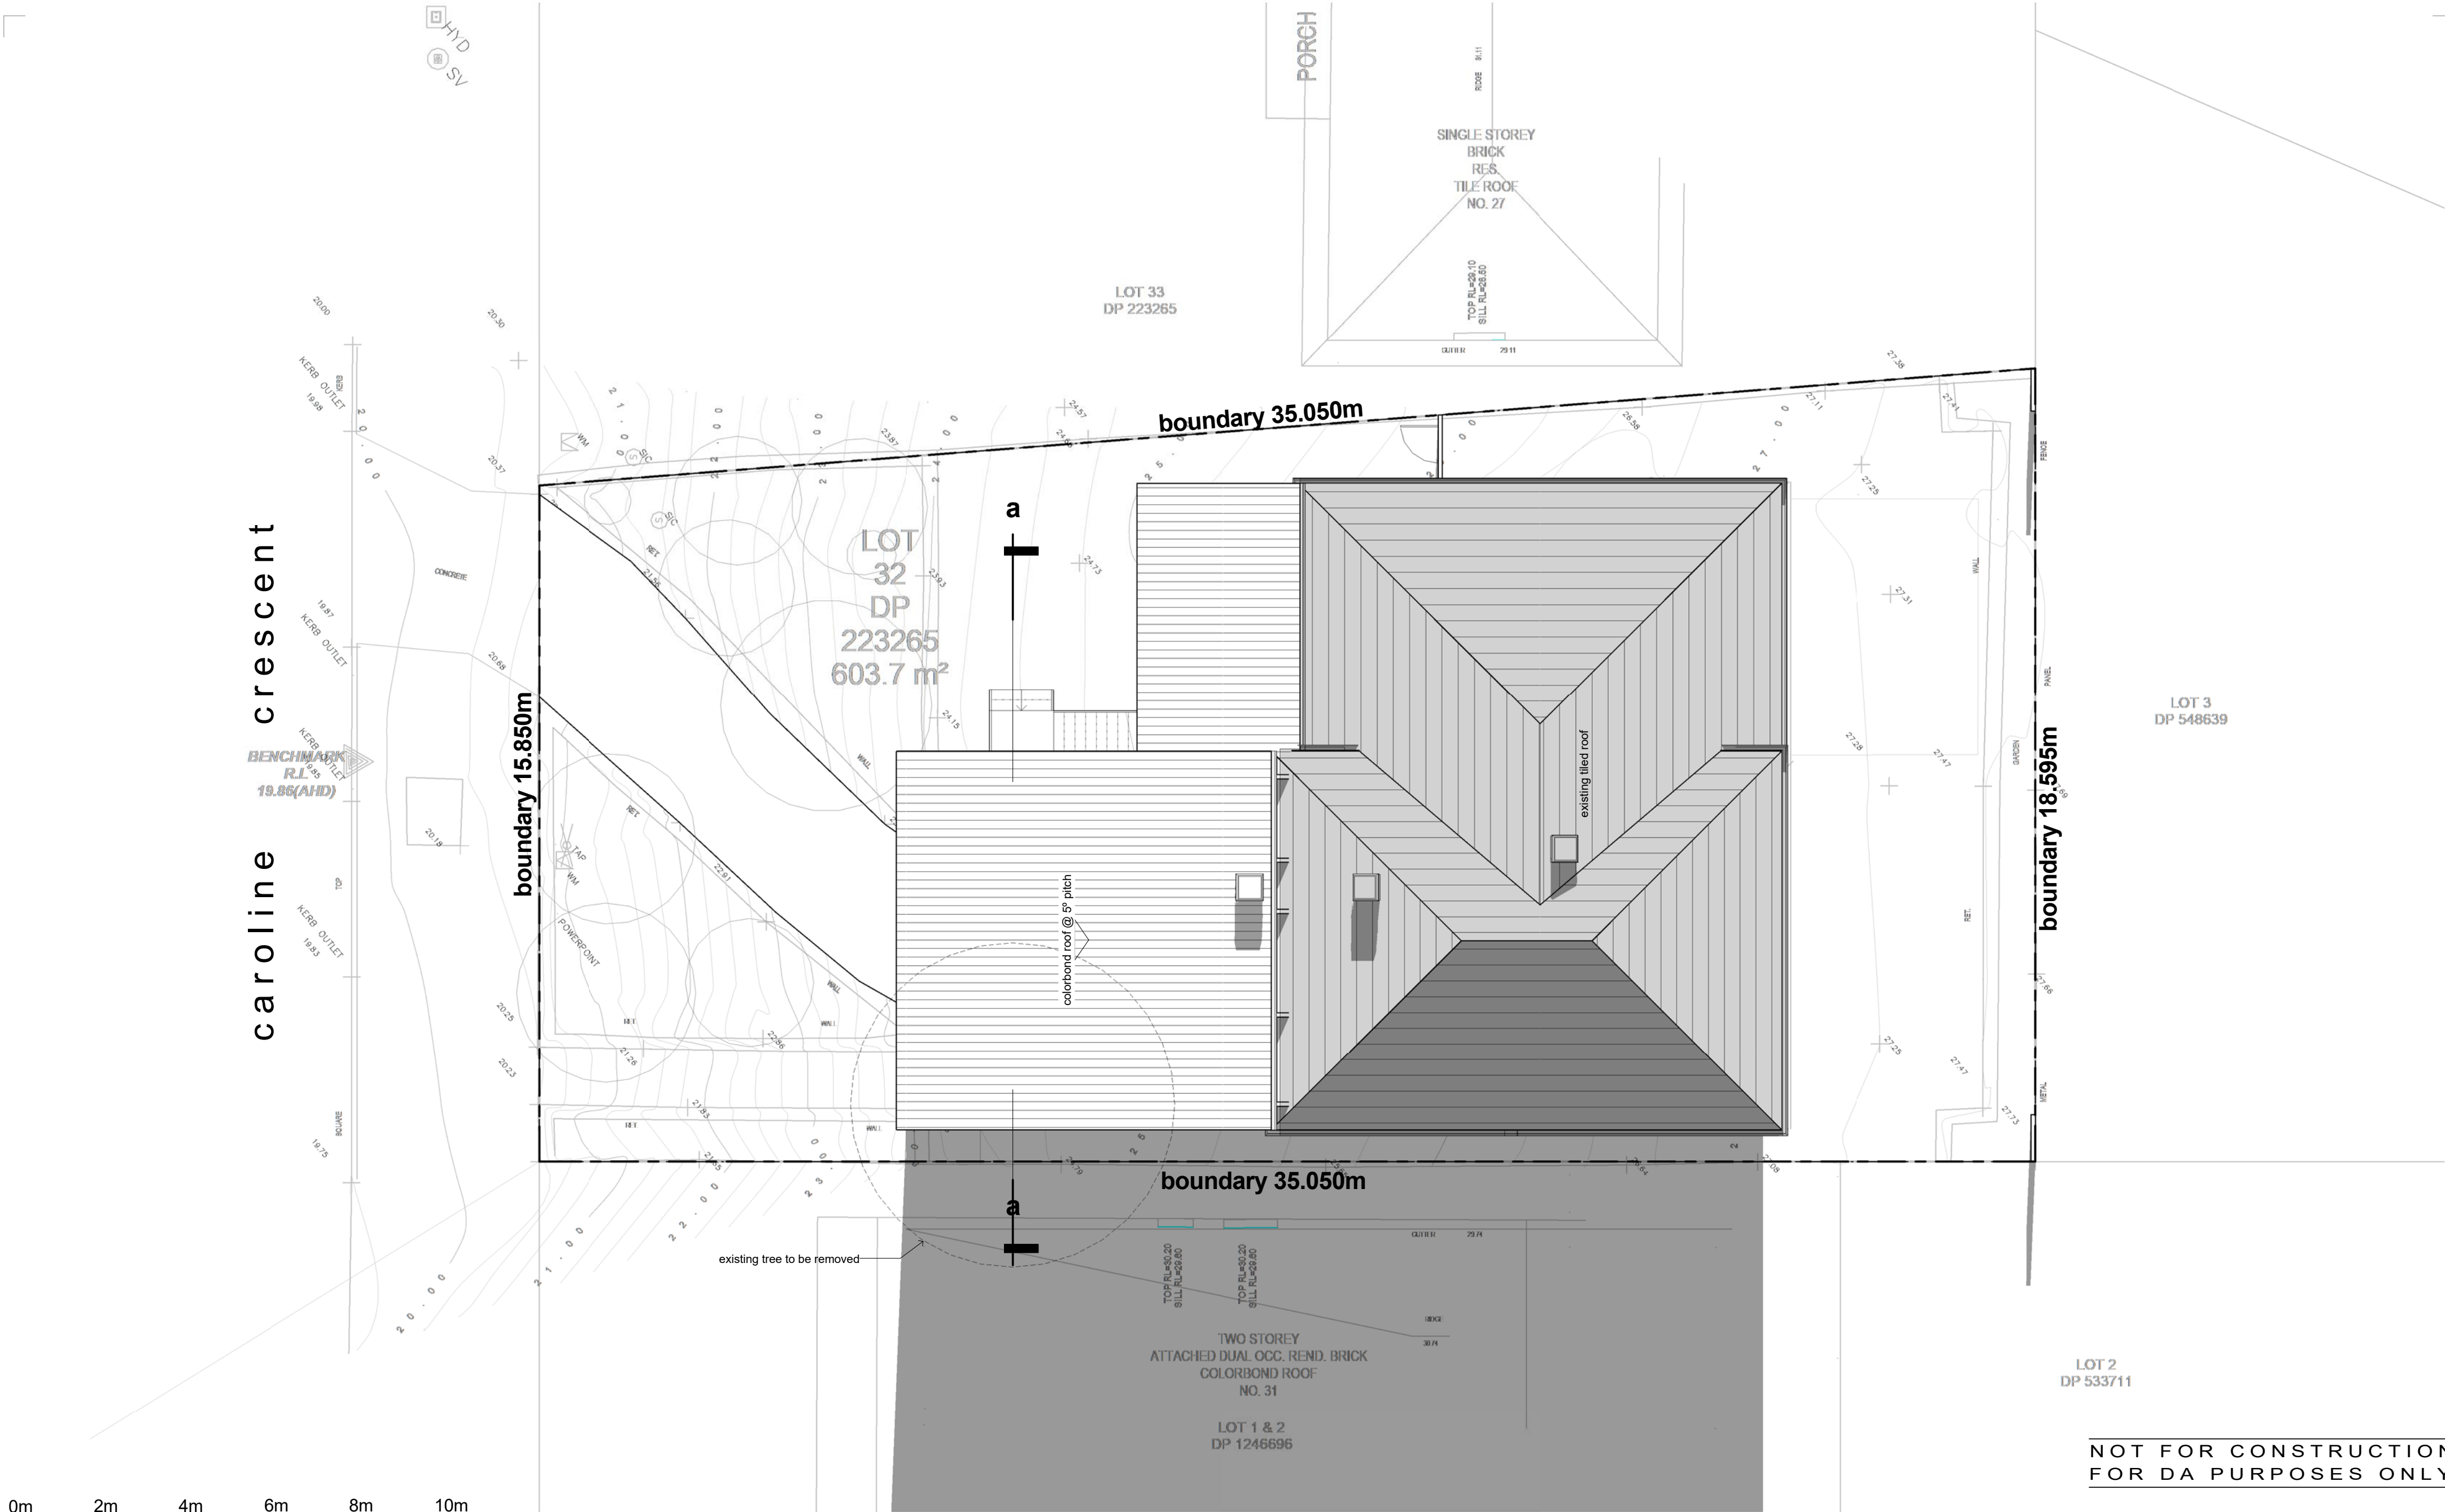


shadow diagram winter solstice 8am

NOT FOR CONSTRUCTION
FOR DA PURPOSES ONLY

caroline crescent


BENCHMARK
R.L. 19.85
19.86(AHD)


HYD
SV

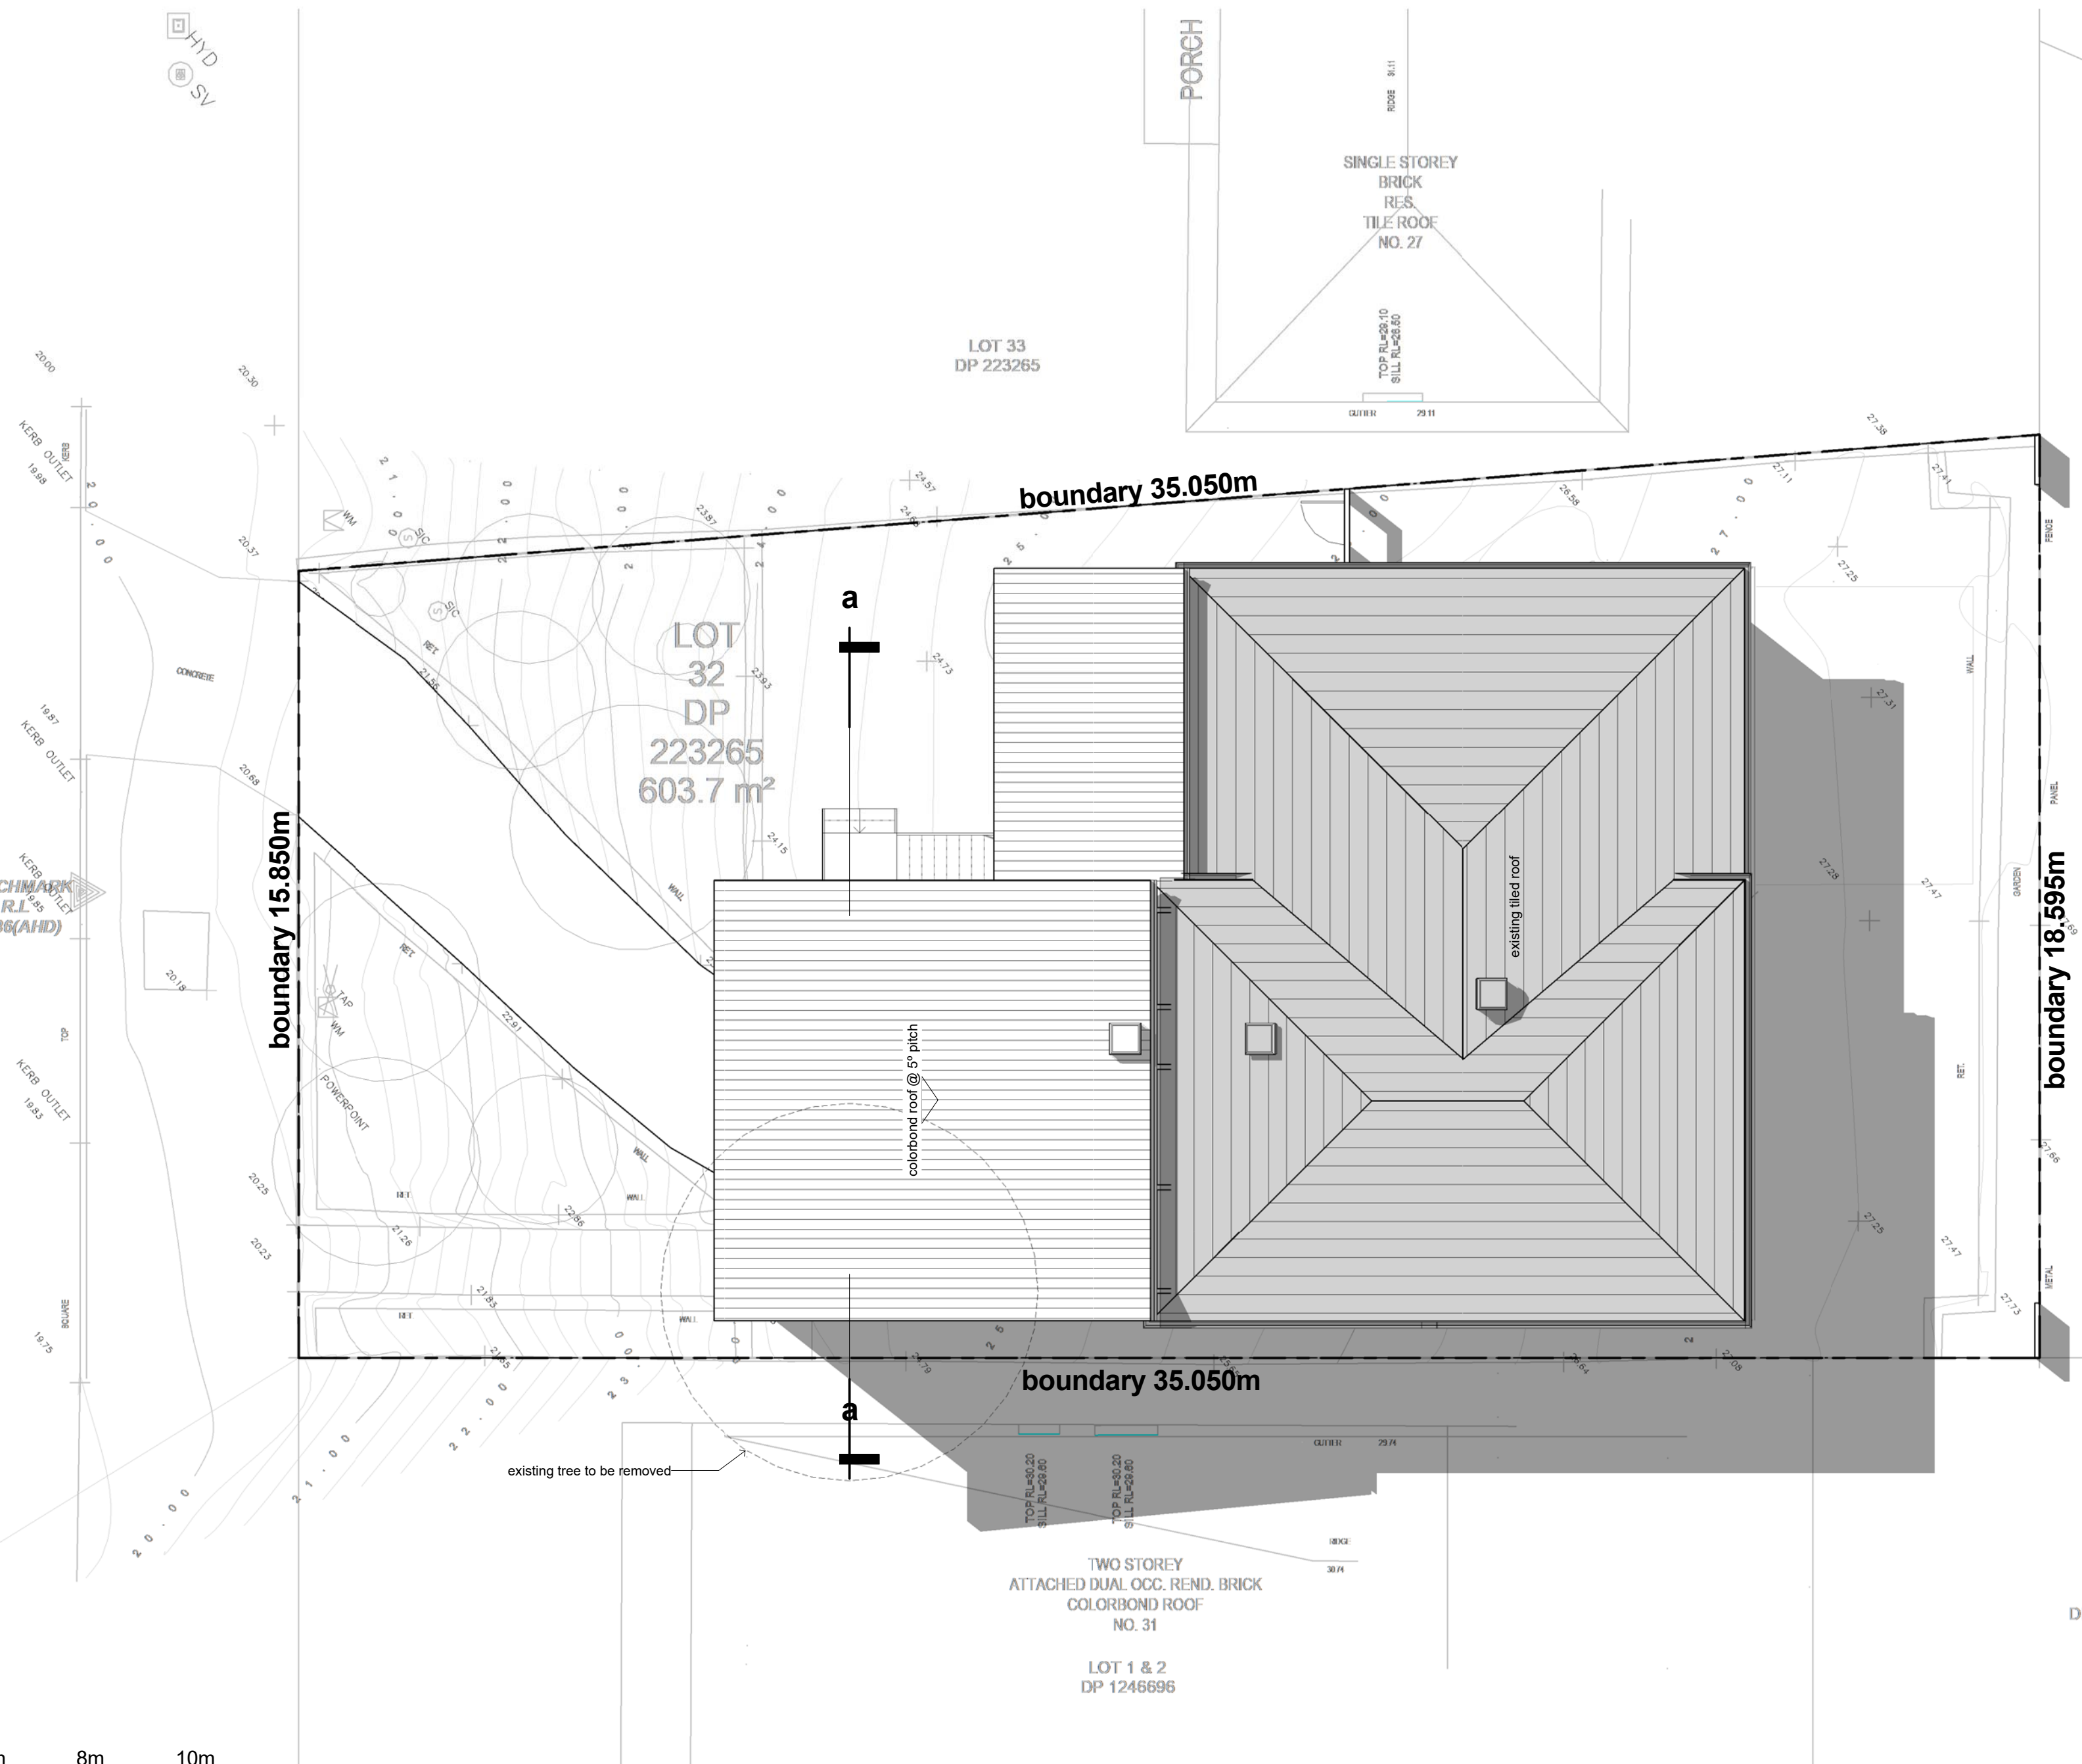

shadow diagram winter solstice 12pm

NOT FOR CONSTRUCTION
FOR DA PURPOSES ONLY


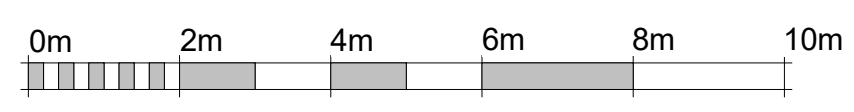


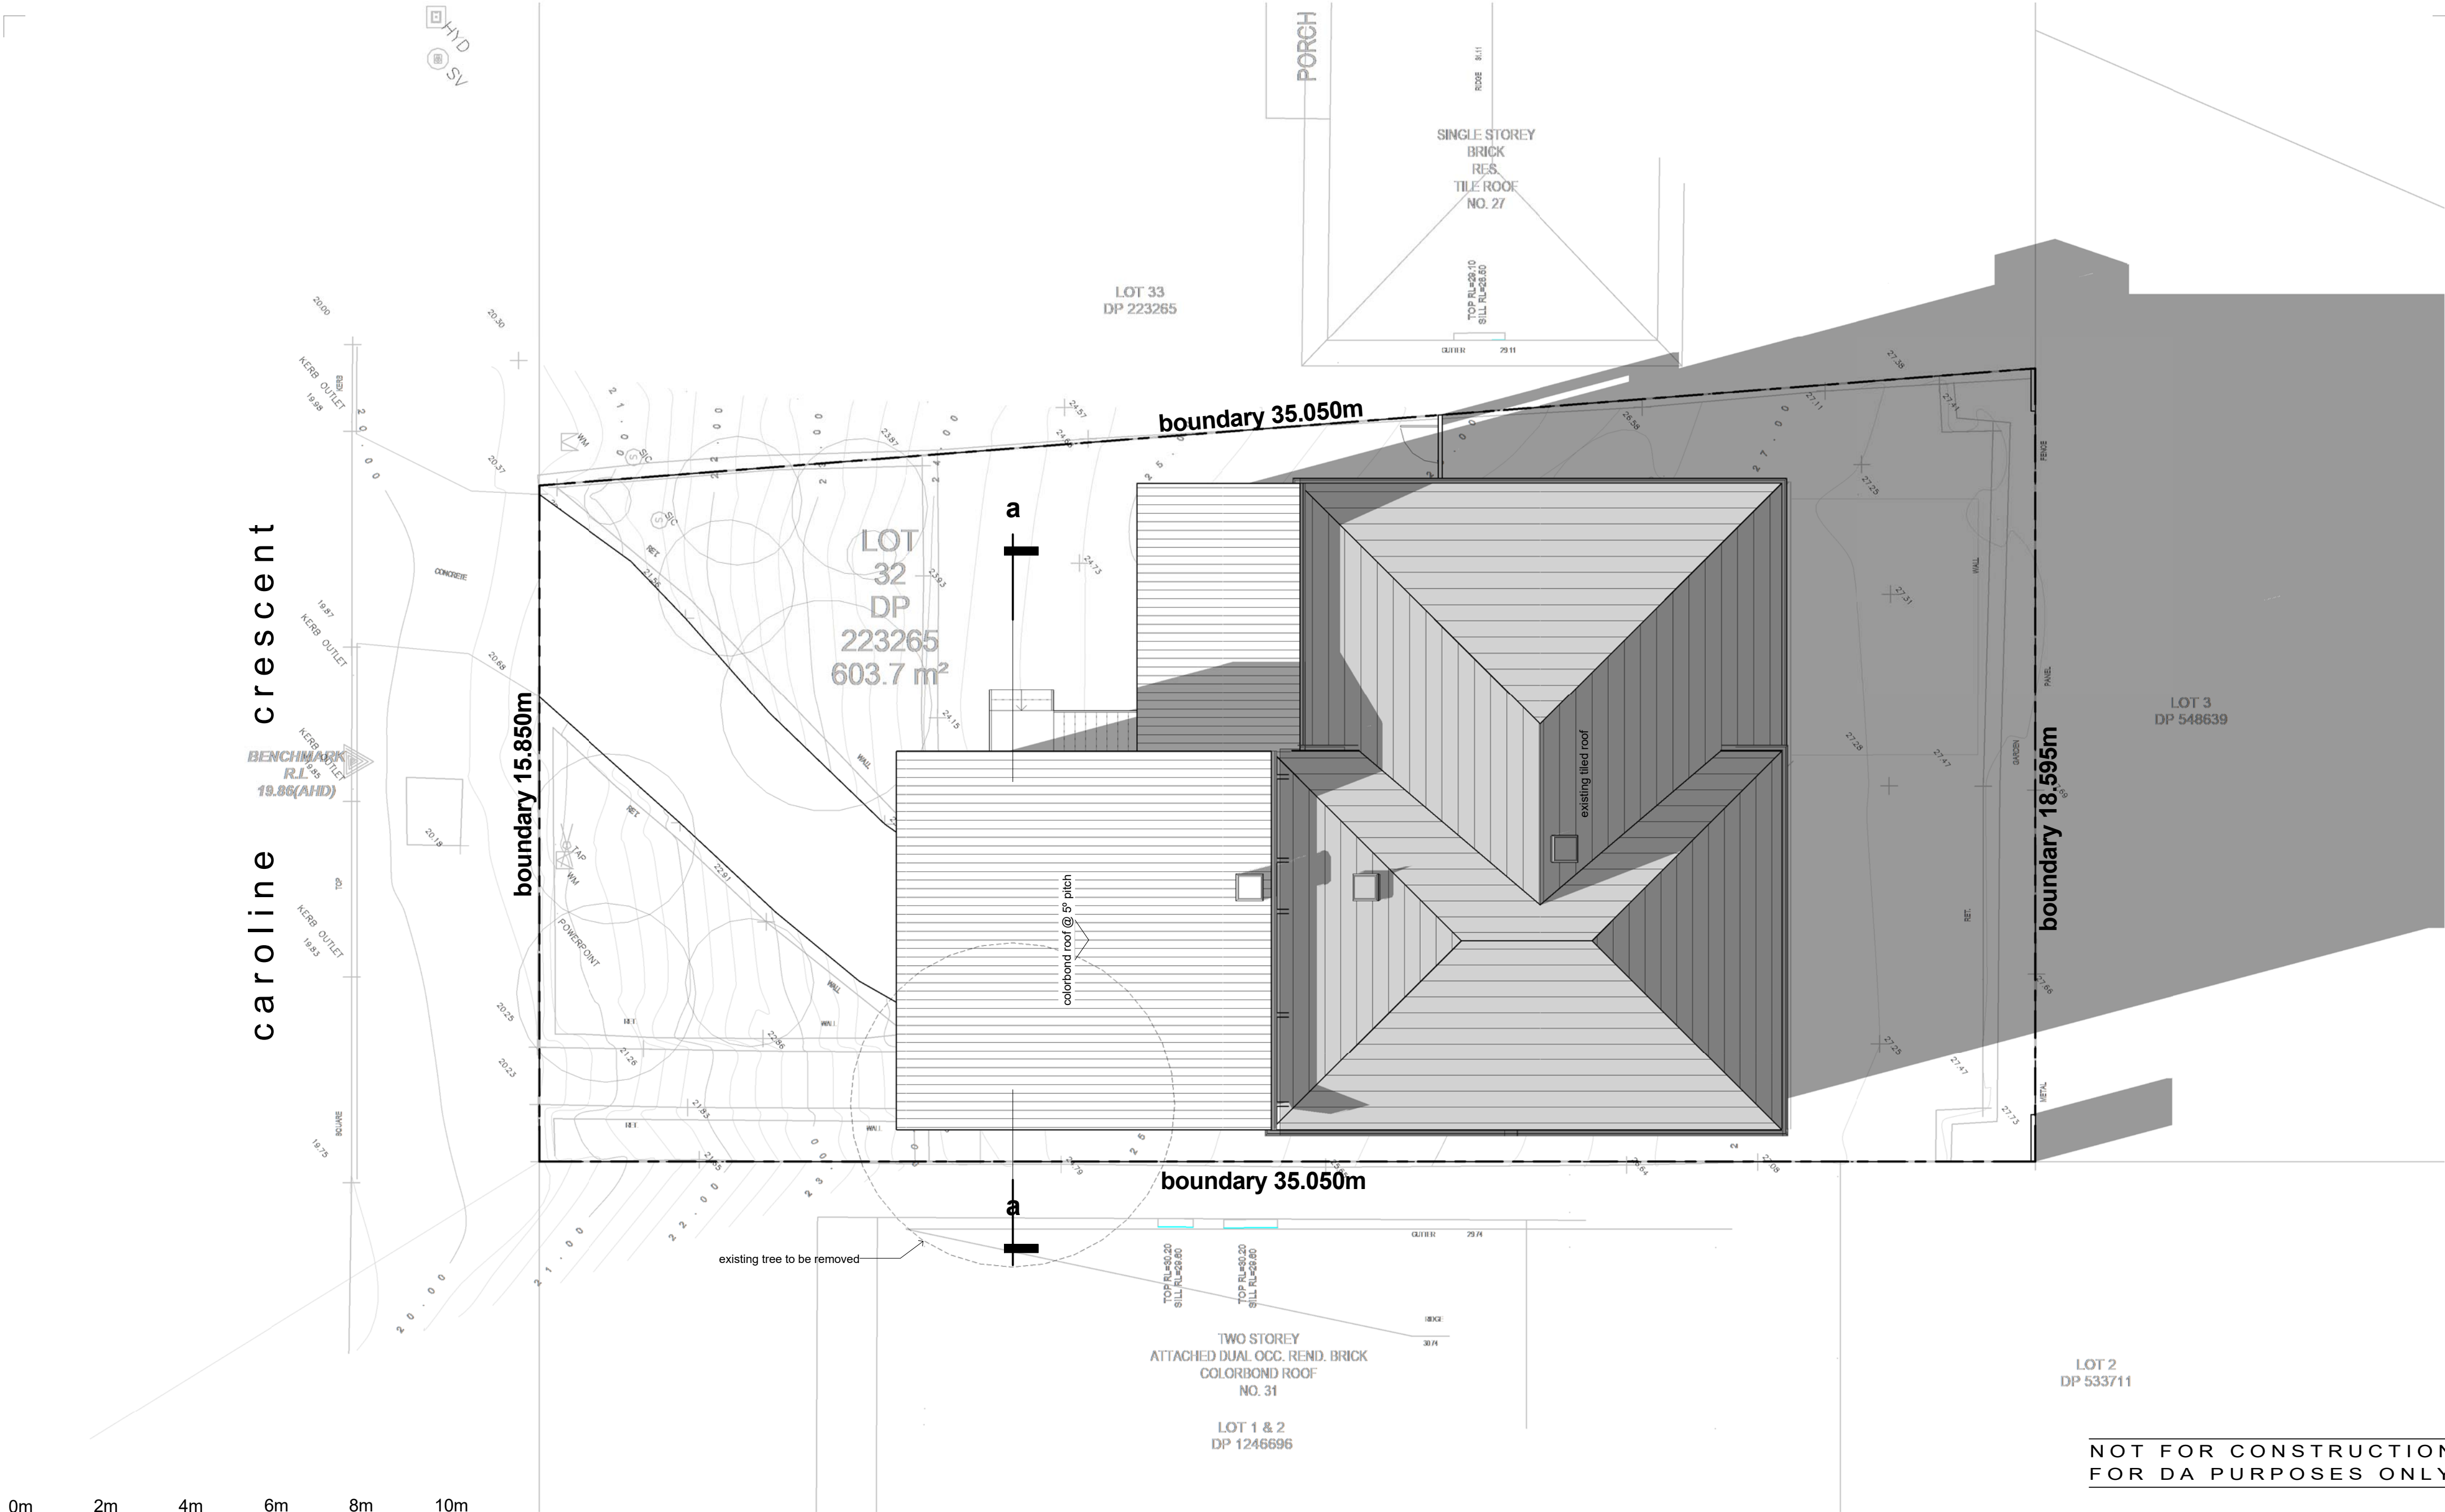

NOT FOR CONSTRUCTION
FOR DA PURPOSES ONLY

caroline crescent

BENCHMARK
R.L. 19.86(AHD)

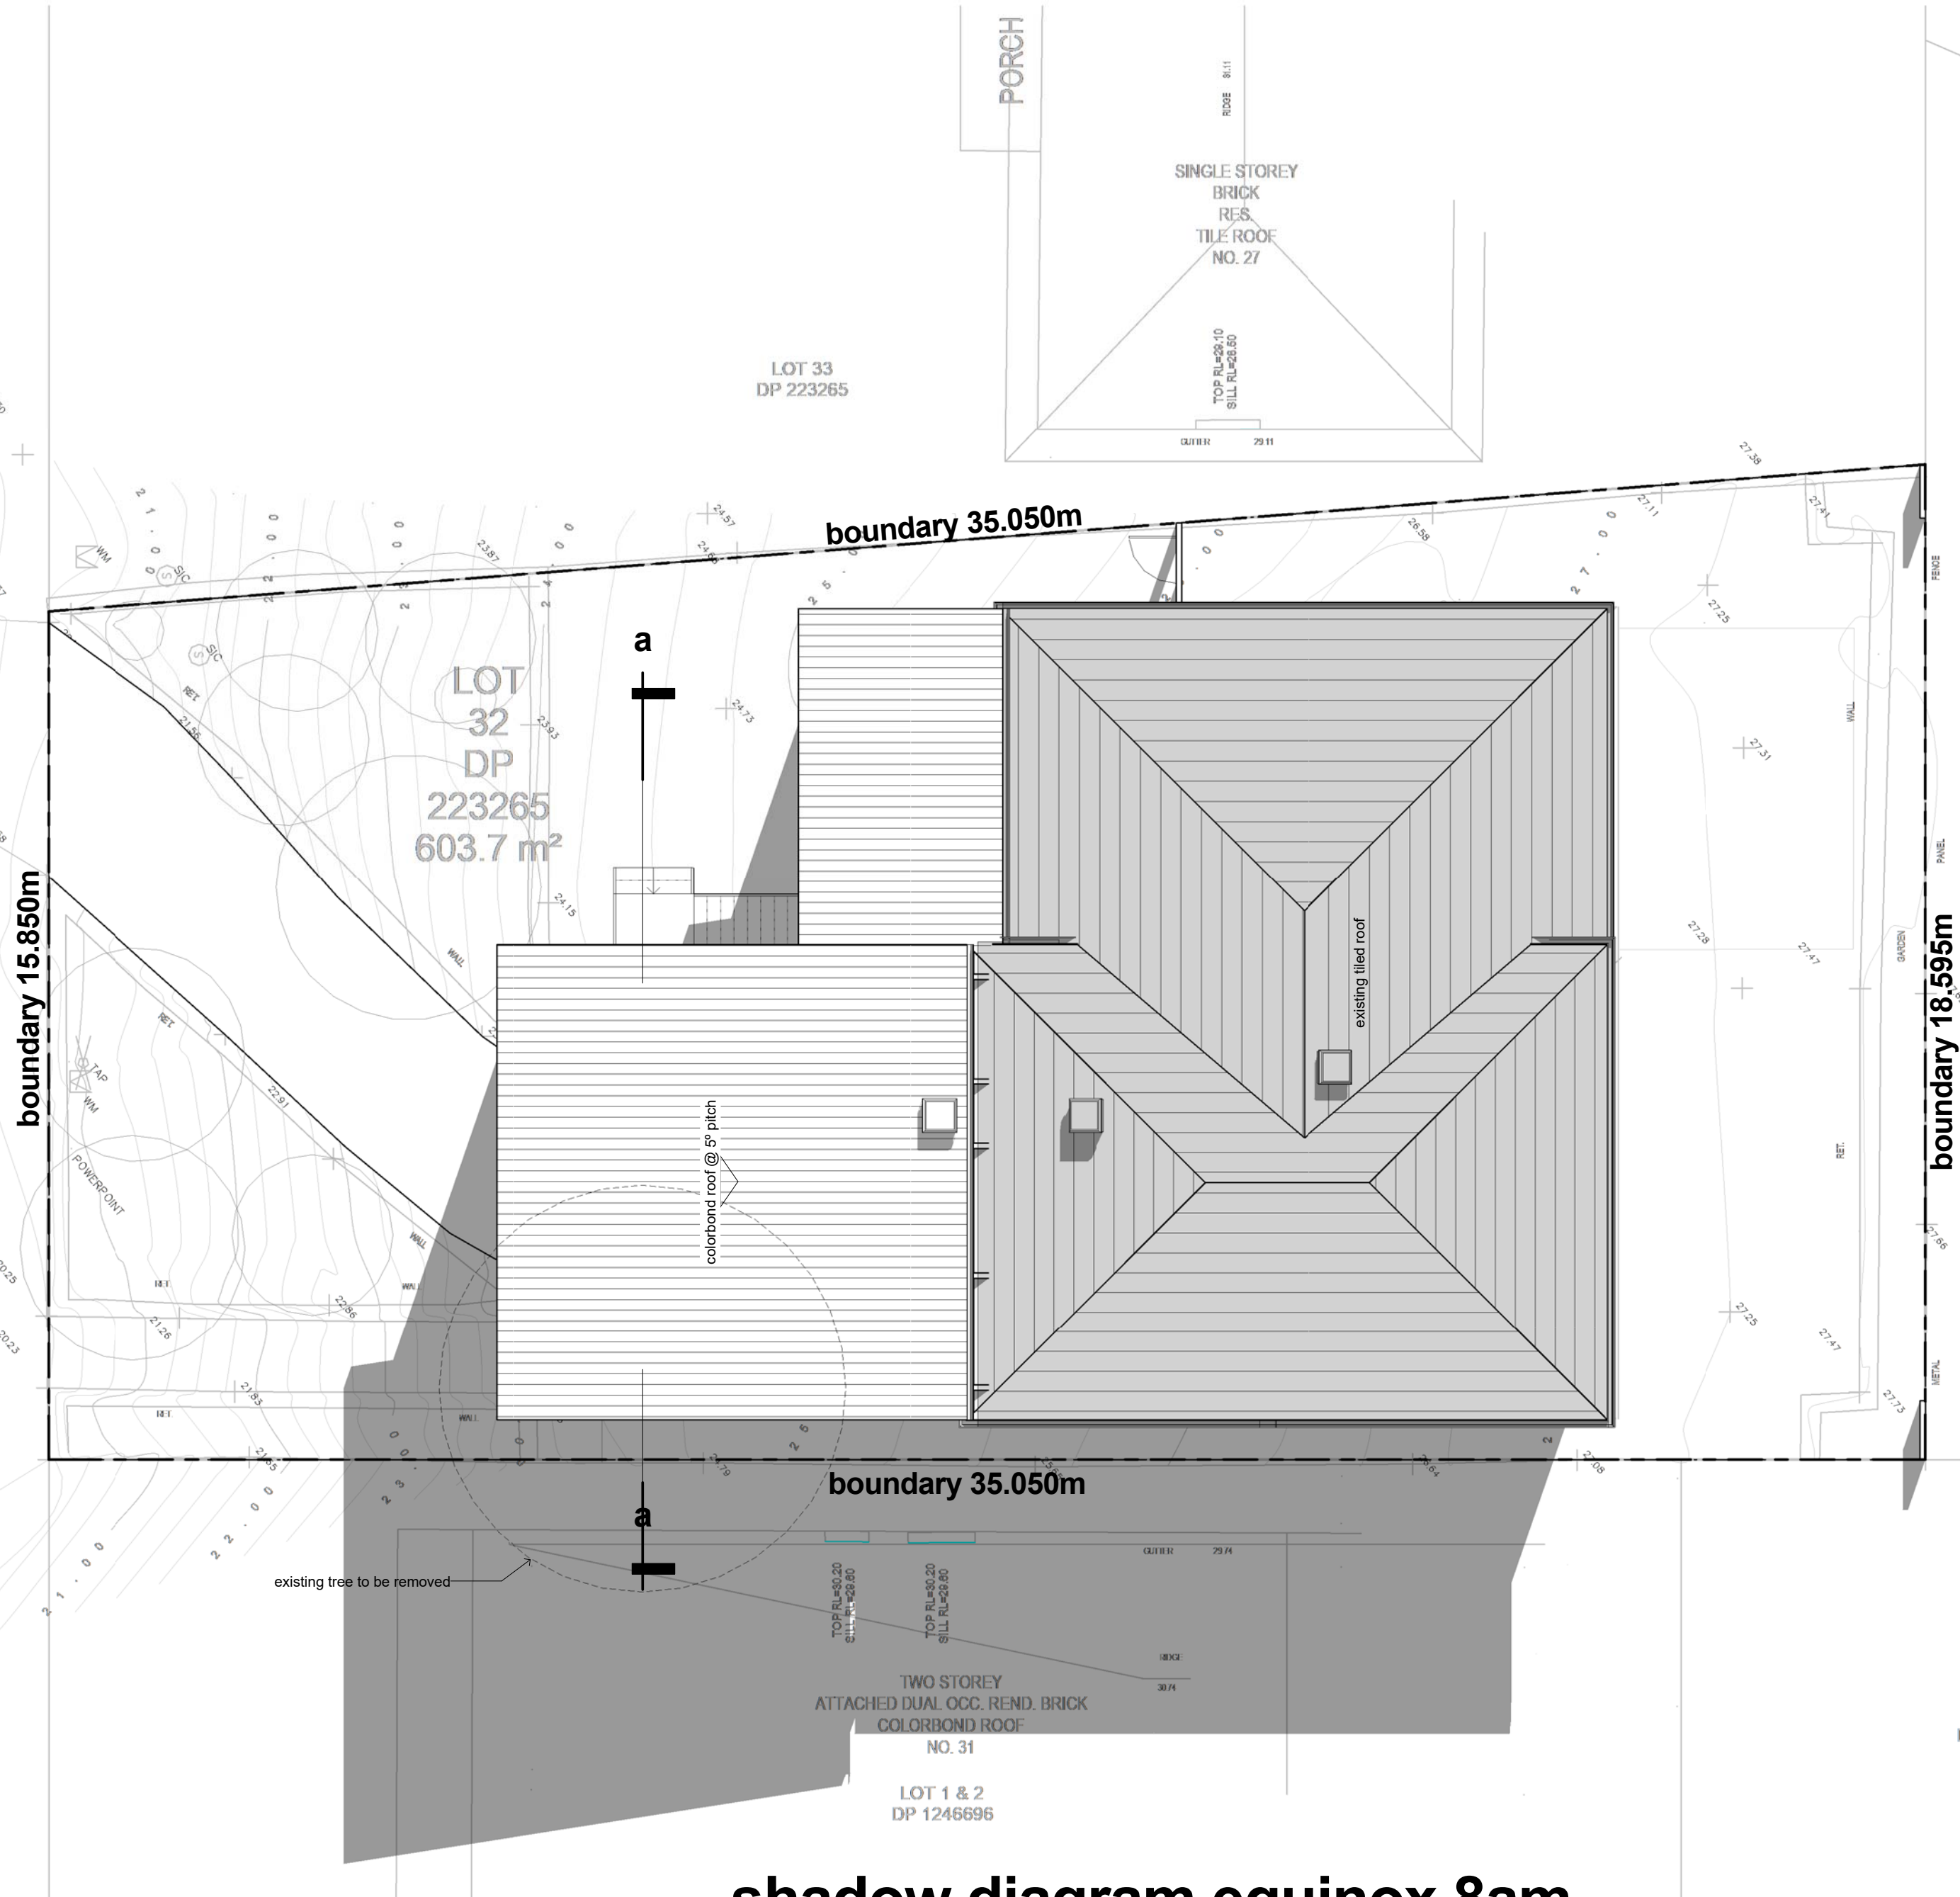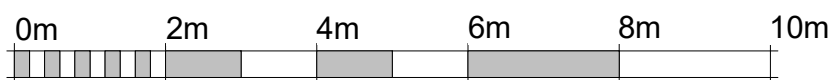

shadow diagram equinox 8am

NOT FOR CONSTRUCTION
FOR DA PURPOSES ONLY

proposed alteration and extension to the existing dwelling

29 Caroline Crescent, Georges Hall NSW 2198 (lot 32, dp 223265)
client: mrs Zahraa Algalele and mr Sinan Alwan


project n° 220750

shadow diagram equinox 8am

SH04/06

scale 1:100@A2 u.n.o.
scale 1:200@A4 u.n.o.

A

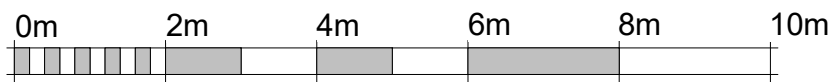

NOT FOR CONSTRUCTION
FOR DA PURPOSES ONLY

