
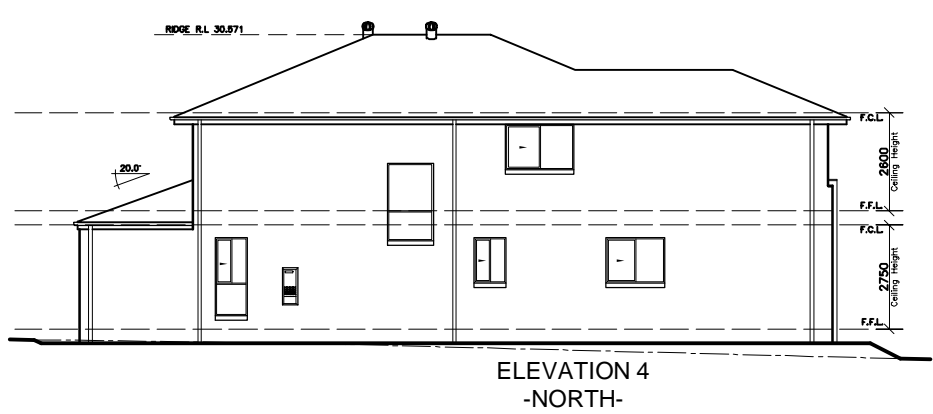
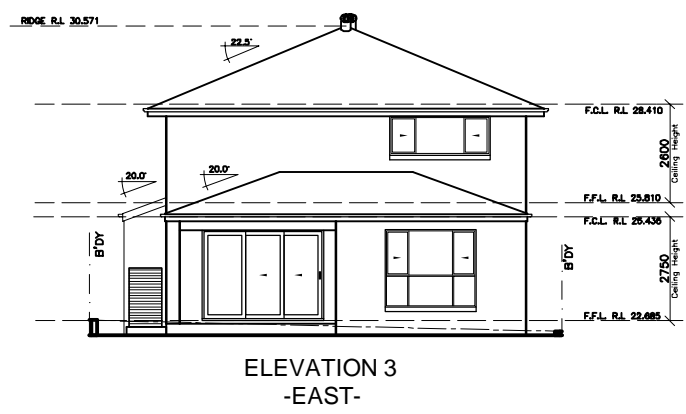
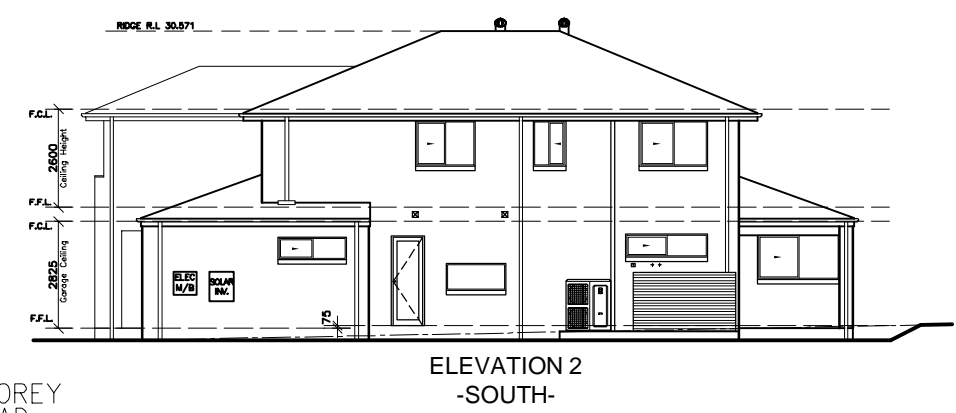
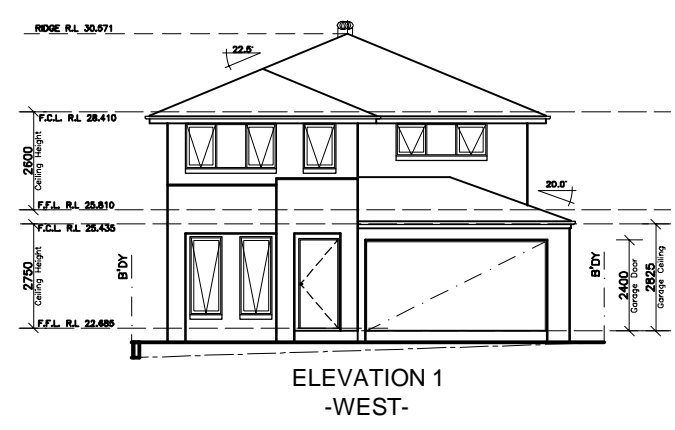


LOT 13
D.P: 16710
L.G.A: CANTERBURY-BANSKSTOWN

SITING HAS BEEN COMPLETED
IN ACCORDANCE WITH
BANKSTOWN DCP 2015

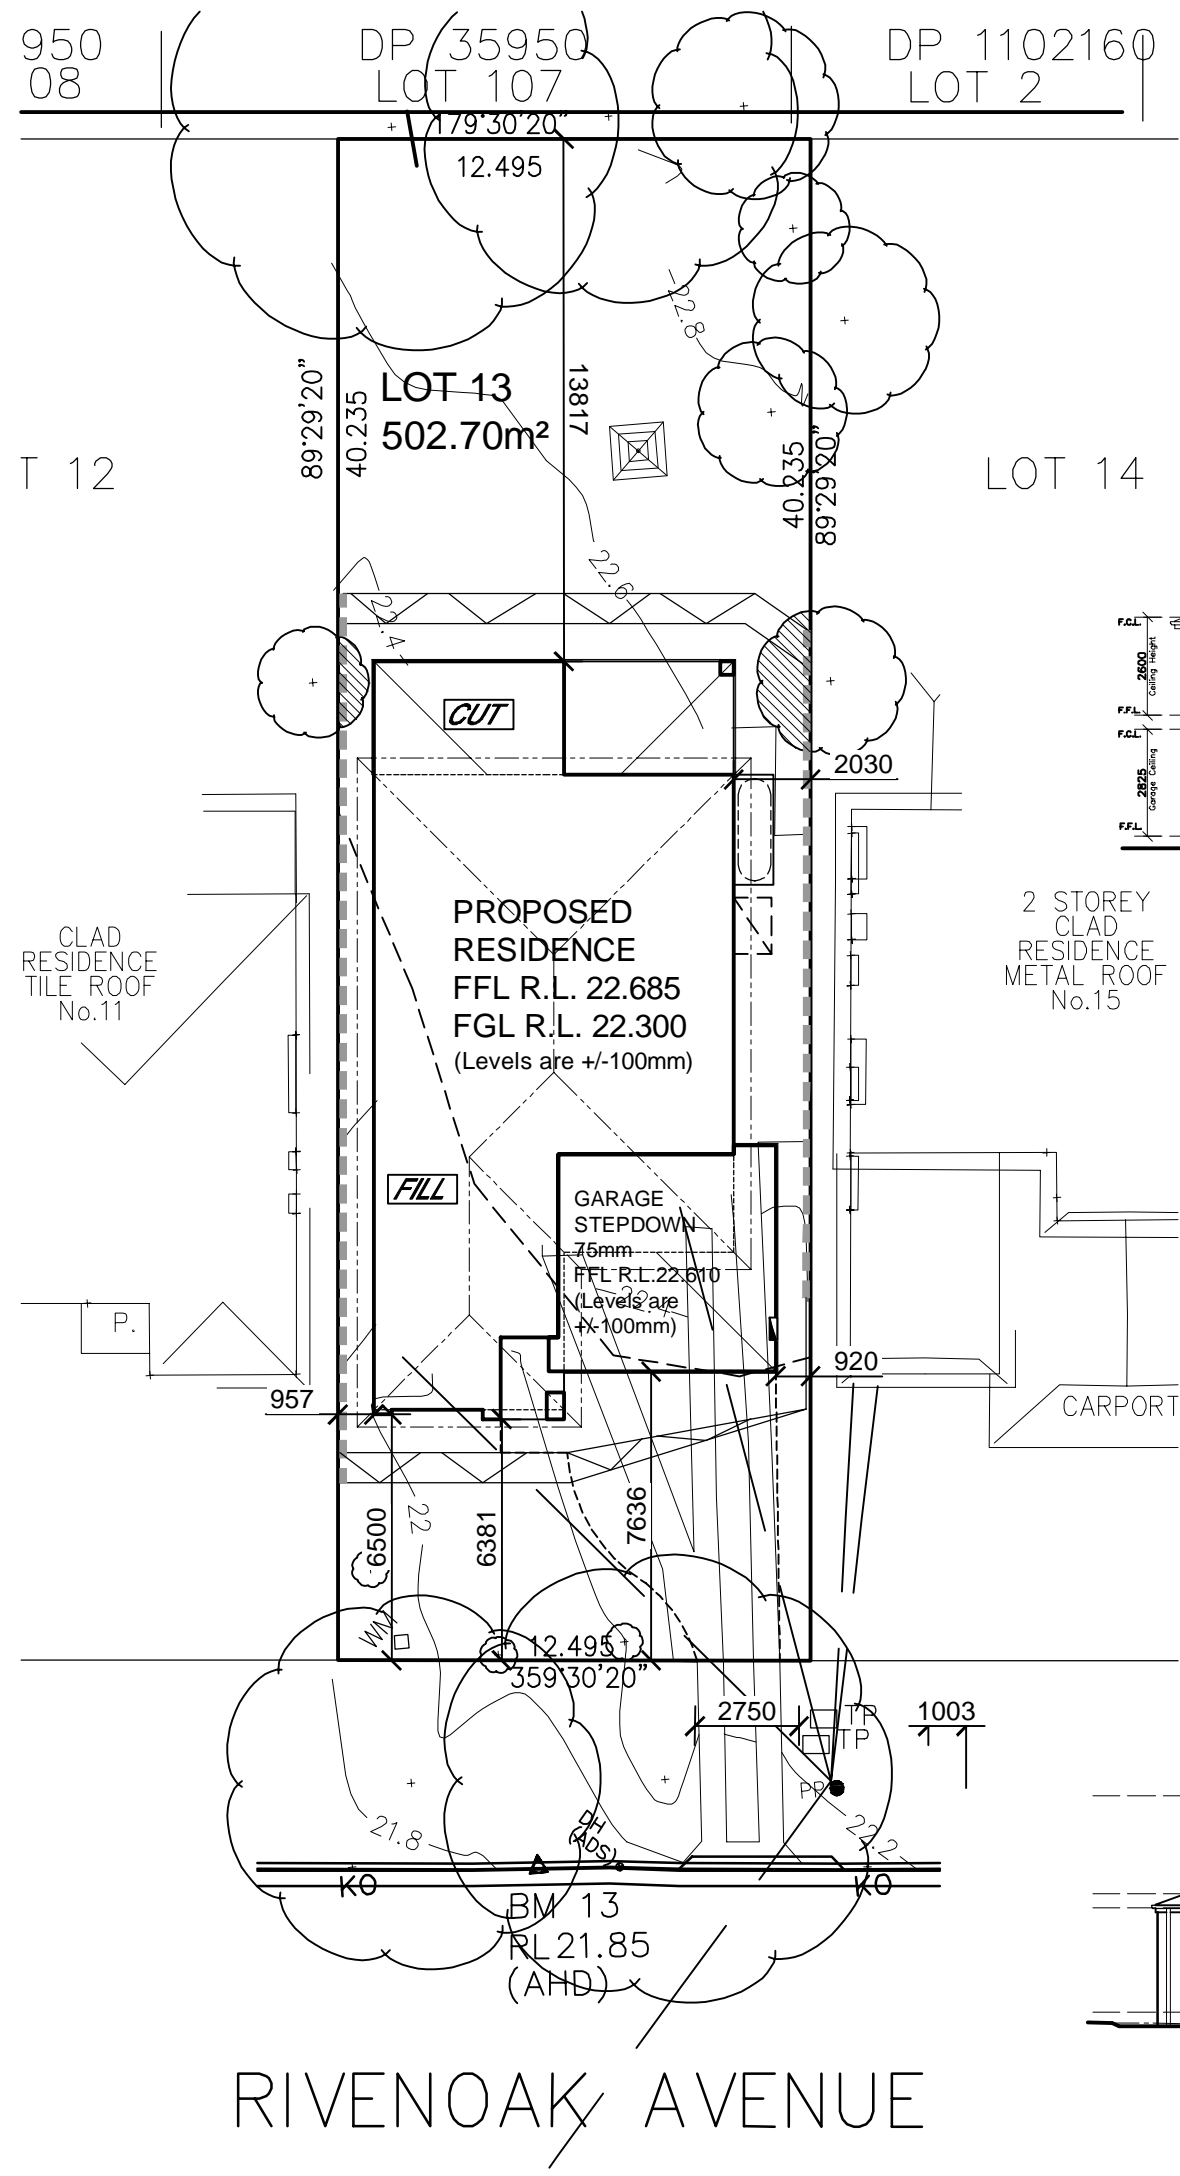

NEIGHBOUR NOTIFICATION PLAN

CLIENT'S SIGNATURE: _____		DATE: _____		PRODUCT:		CLIENT:		DA DRAWINGS		
ClarendonHomes <small>BL No. 2298C ABN 18 003 892 706</small> Clarendon Homes (NSW) P/L 21 Solent Circuit, Baulkham Hills NSW 2153 T: (02) 8851 5300		© ALL RIGHTS RESERVED This plan is the property of CLARENDON HOMES (NSW) P/L Any copying or altering of the drawing shall not be undertaken without written permission from CLARENDON HOMES (NSW) P/L # ALL DIMENSIONS TO STRUCTURAL ELEMENTS. DIMENSIONS TO BE READ IN PREFERENCE TO SCALING.		HAYMAN 34 Classic R/H Garage ASPIRE		Mr. TAN Mrs. NG SITE ADDRESS: Lot 13 No. 13 Rivenoak Avenue PADSTOW, 2211		DRAWN: MTK	DATE: 27.02.25	Rev: G
								RATIO @ A3: 1:200	CHECKED: CY.	
								SHEET: 2.1	JOB No: 29917495	NSW