



NORTH

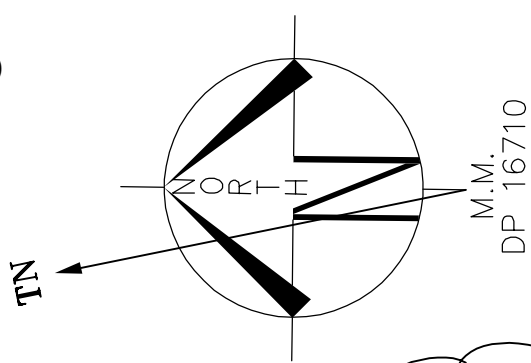

LOT 13  
D.P: 16710  
L.G.A: CANTERBURY-BANSKSTOWN

SITING HAS BEEN COMPLETED  
IN ACCORDANCE WITH  
BANKSTOWN DCP 2015

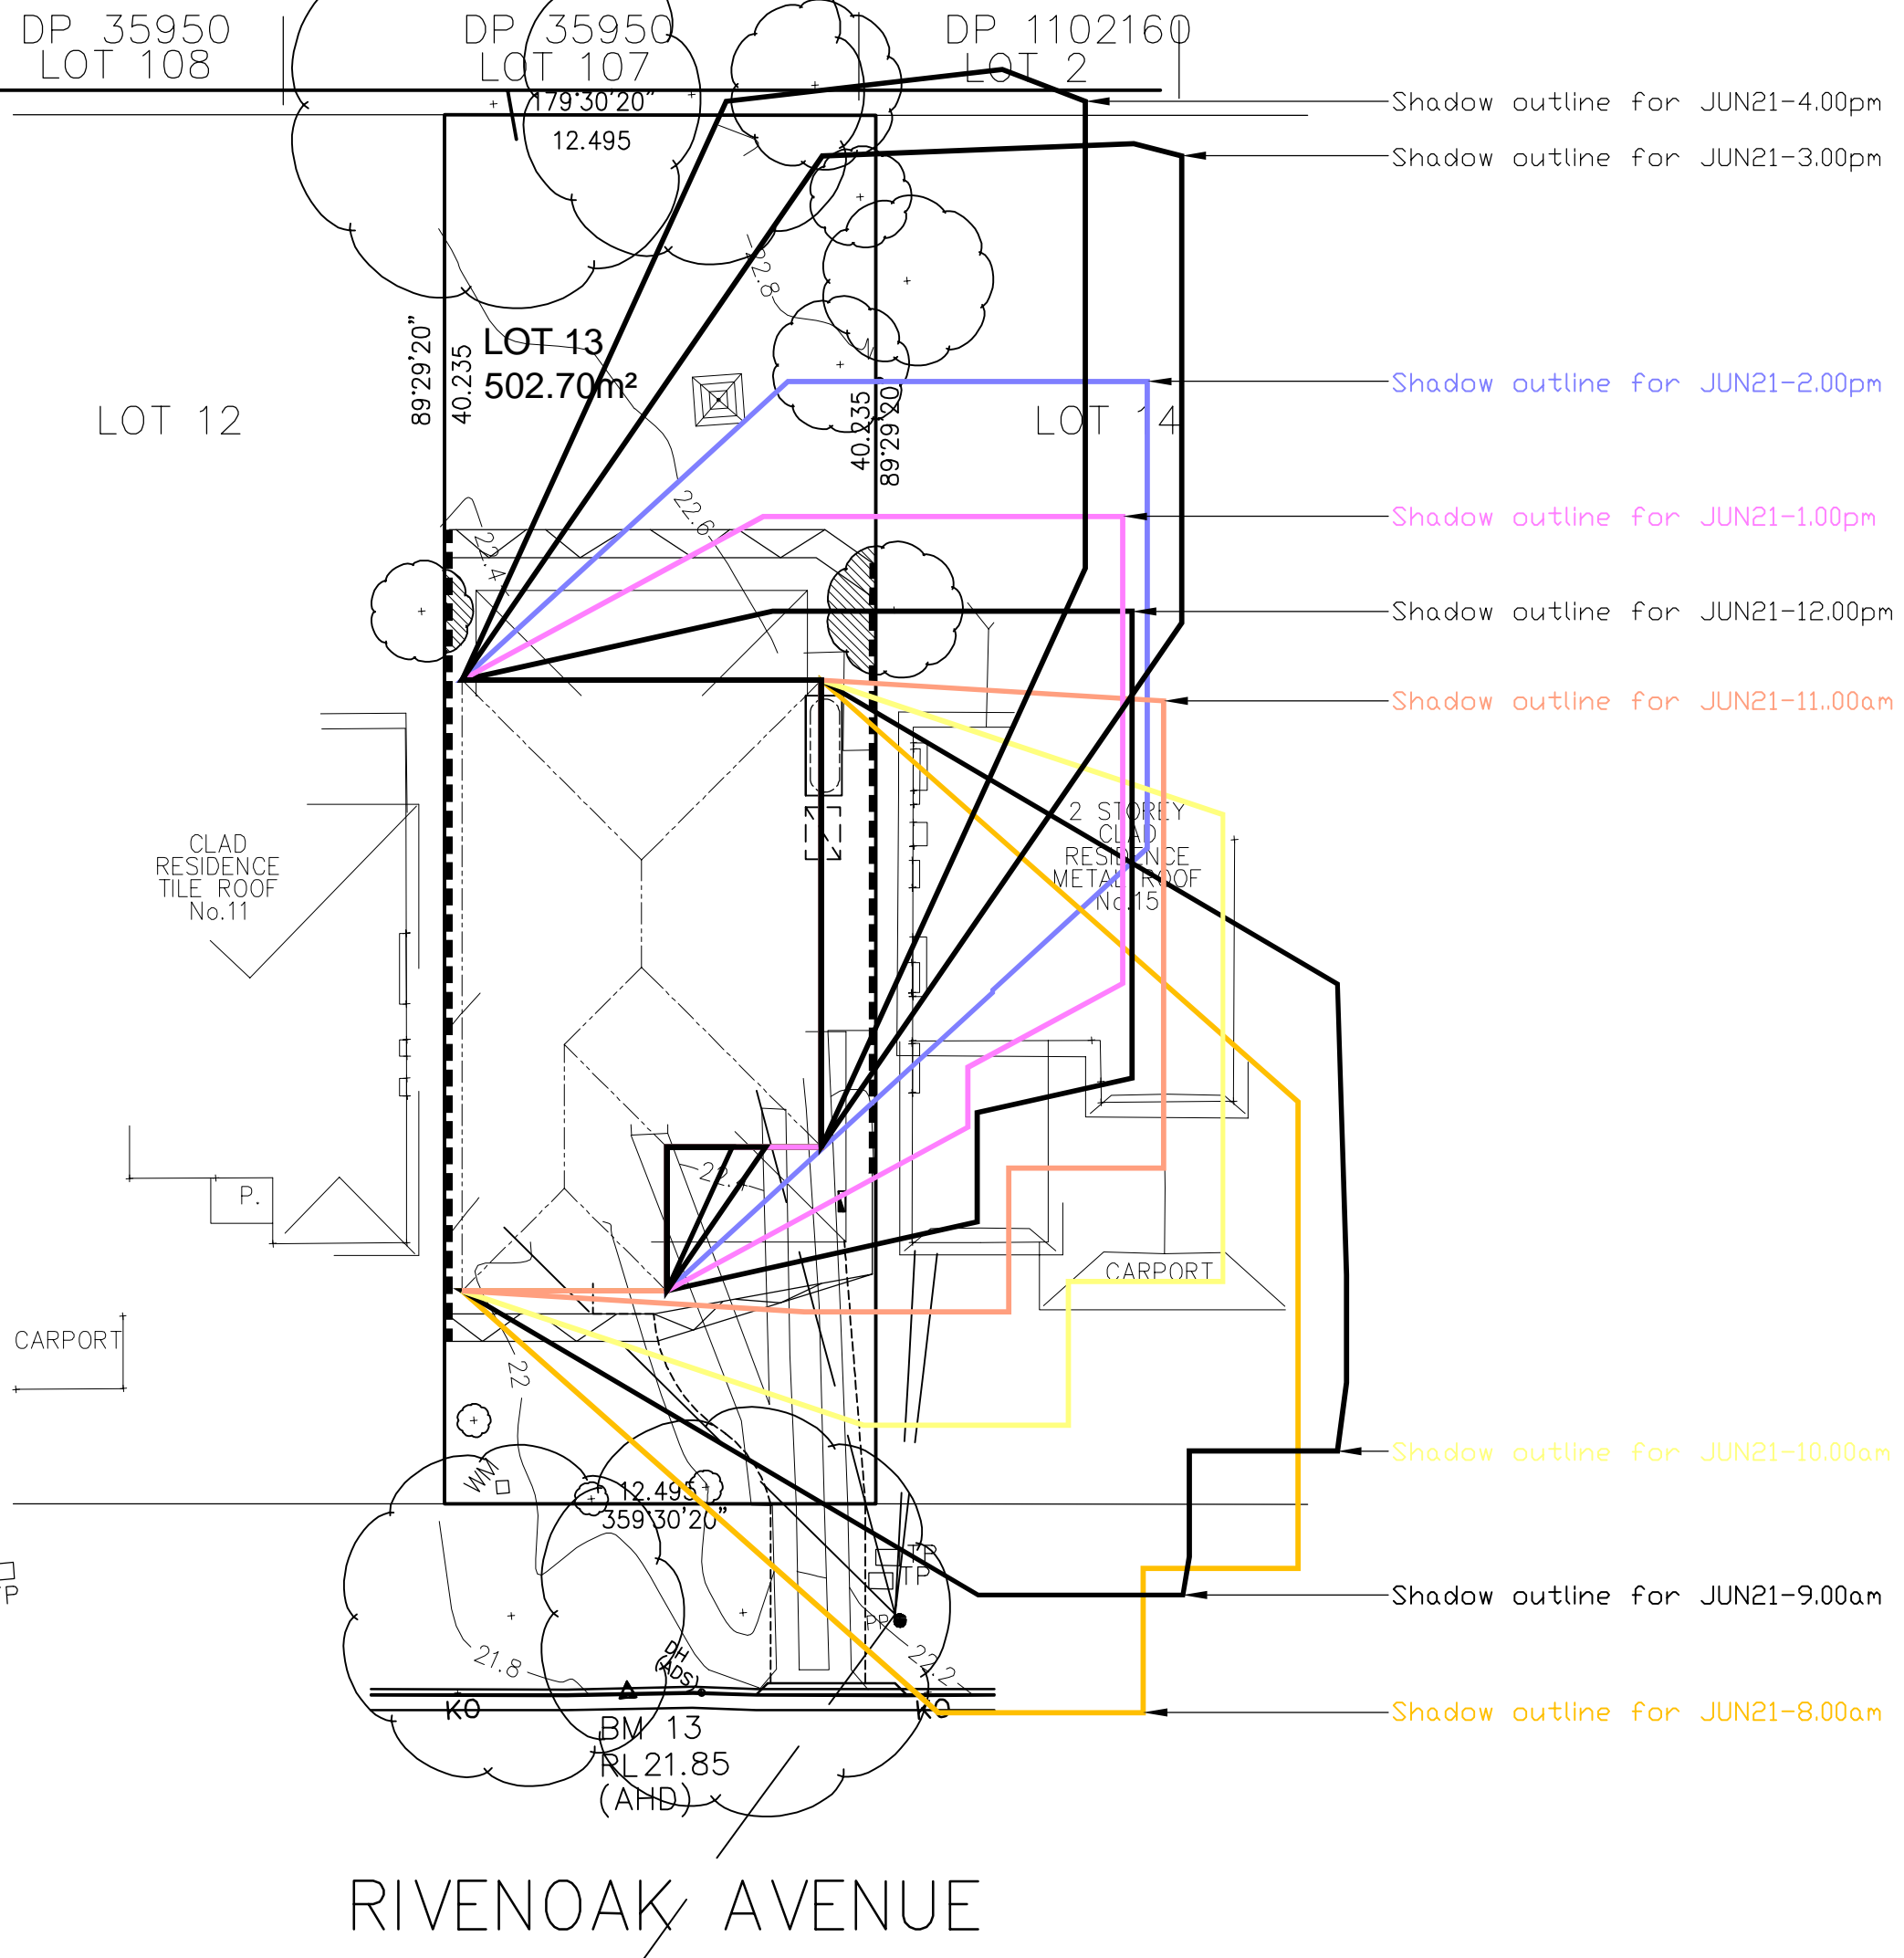

SHADOW DIAGRAM @ 21st JUNE

CLIENT'S SIGNATURE: \_\_\_\_\_ DATE: \_\_\_\_\_

**ClarendonHomes**

BL No. 2298C  
ABN 18 003 892 706  
Clarendon Homes (NSW) P/L  
21 Solent Circuit, Baulkham Hills NSW 2153  
T: (02) 8851 5300

© ALL RIGHTS RESERVED  
This plan is the property of  
CLARENDON HOMES (NSW) P/L  
Any copying or altering  
of the drawing shall not be  
undertaken without written  
permission from  
CLARENDON HOMES (NSW) P/L  
# ALL DIMENSIONS TO STRUCTURAL  
ELEMENTS. DIMENSIONS TO BE READ IN  
PREFERENCE TO SCALING.

PRODUCT:  
**HAYMAN 34**  
Classic  
R/H Garage  
**ASPIRE**

CLIENT:  
**Mr. TAN**  
**Mrs. NG**  
SITE ADDRESS:  
**Lot 13 No. 13**  
**Rivenoak Avenue**  
**PADSTOW, 2211**

DA DRAWINGS

DRAWN: MTK	DATE: 27.02.25	Rev: <b>G</b>
RATIO @ A3: 1:200	CHECKED: CY.	
SHEET: <b>2.1</b>	JOB No: <b>29917495</b>	<b>NSW</b>