





LINETYPE LEGEND

- BOUNDARY
- BUILDING EDGE
- GUTTER / RIDGE LINE / AWNING
- FENCE
- AERIAL ELECTRICITY LINE
- MAJOR CONTOURS
- MINOR CONTOURS

WINDOW SCHEDULE		
WINDOW	SILL	SOFFIT
A	54.44	54.80
B		54.14
C	56.22	56.96
D	53.30	54.15
E	56.20	56.88
F	52.94	54.15
G	55.60	56.83
H		53.47
J	55.59	56.89
K	54.05	54.83
L		51.85
M	51.75	51.92
N	53.85	54.81

STREET

BRENNAN

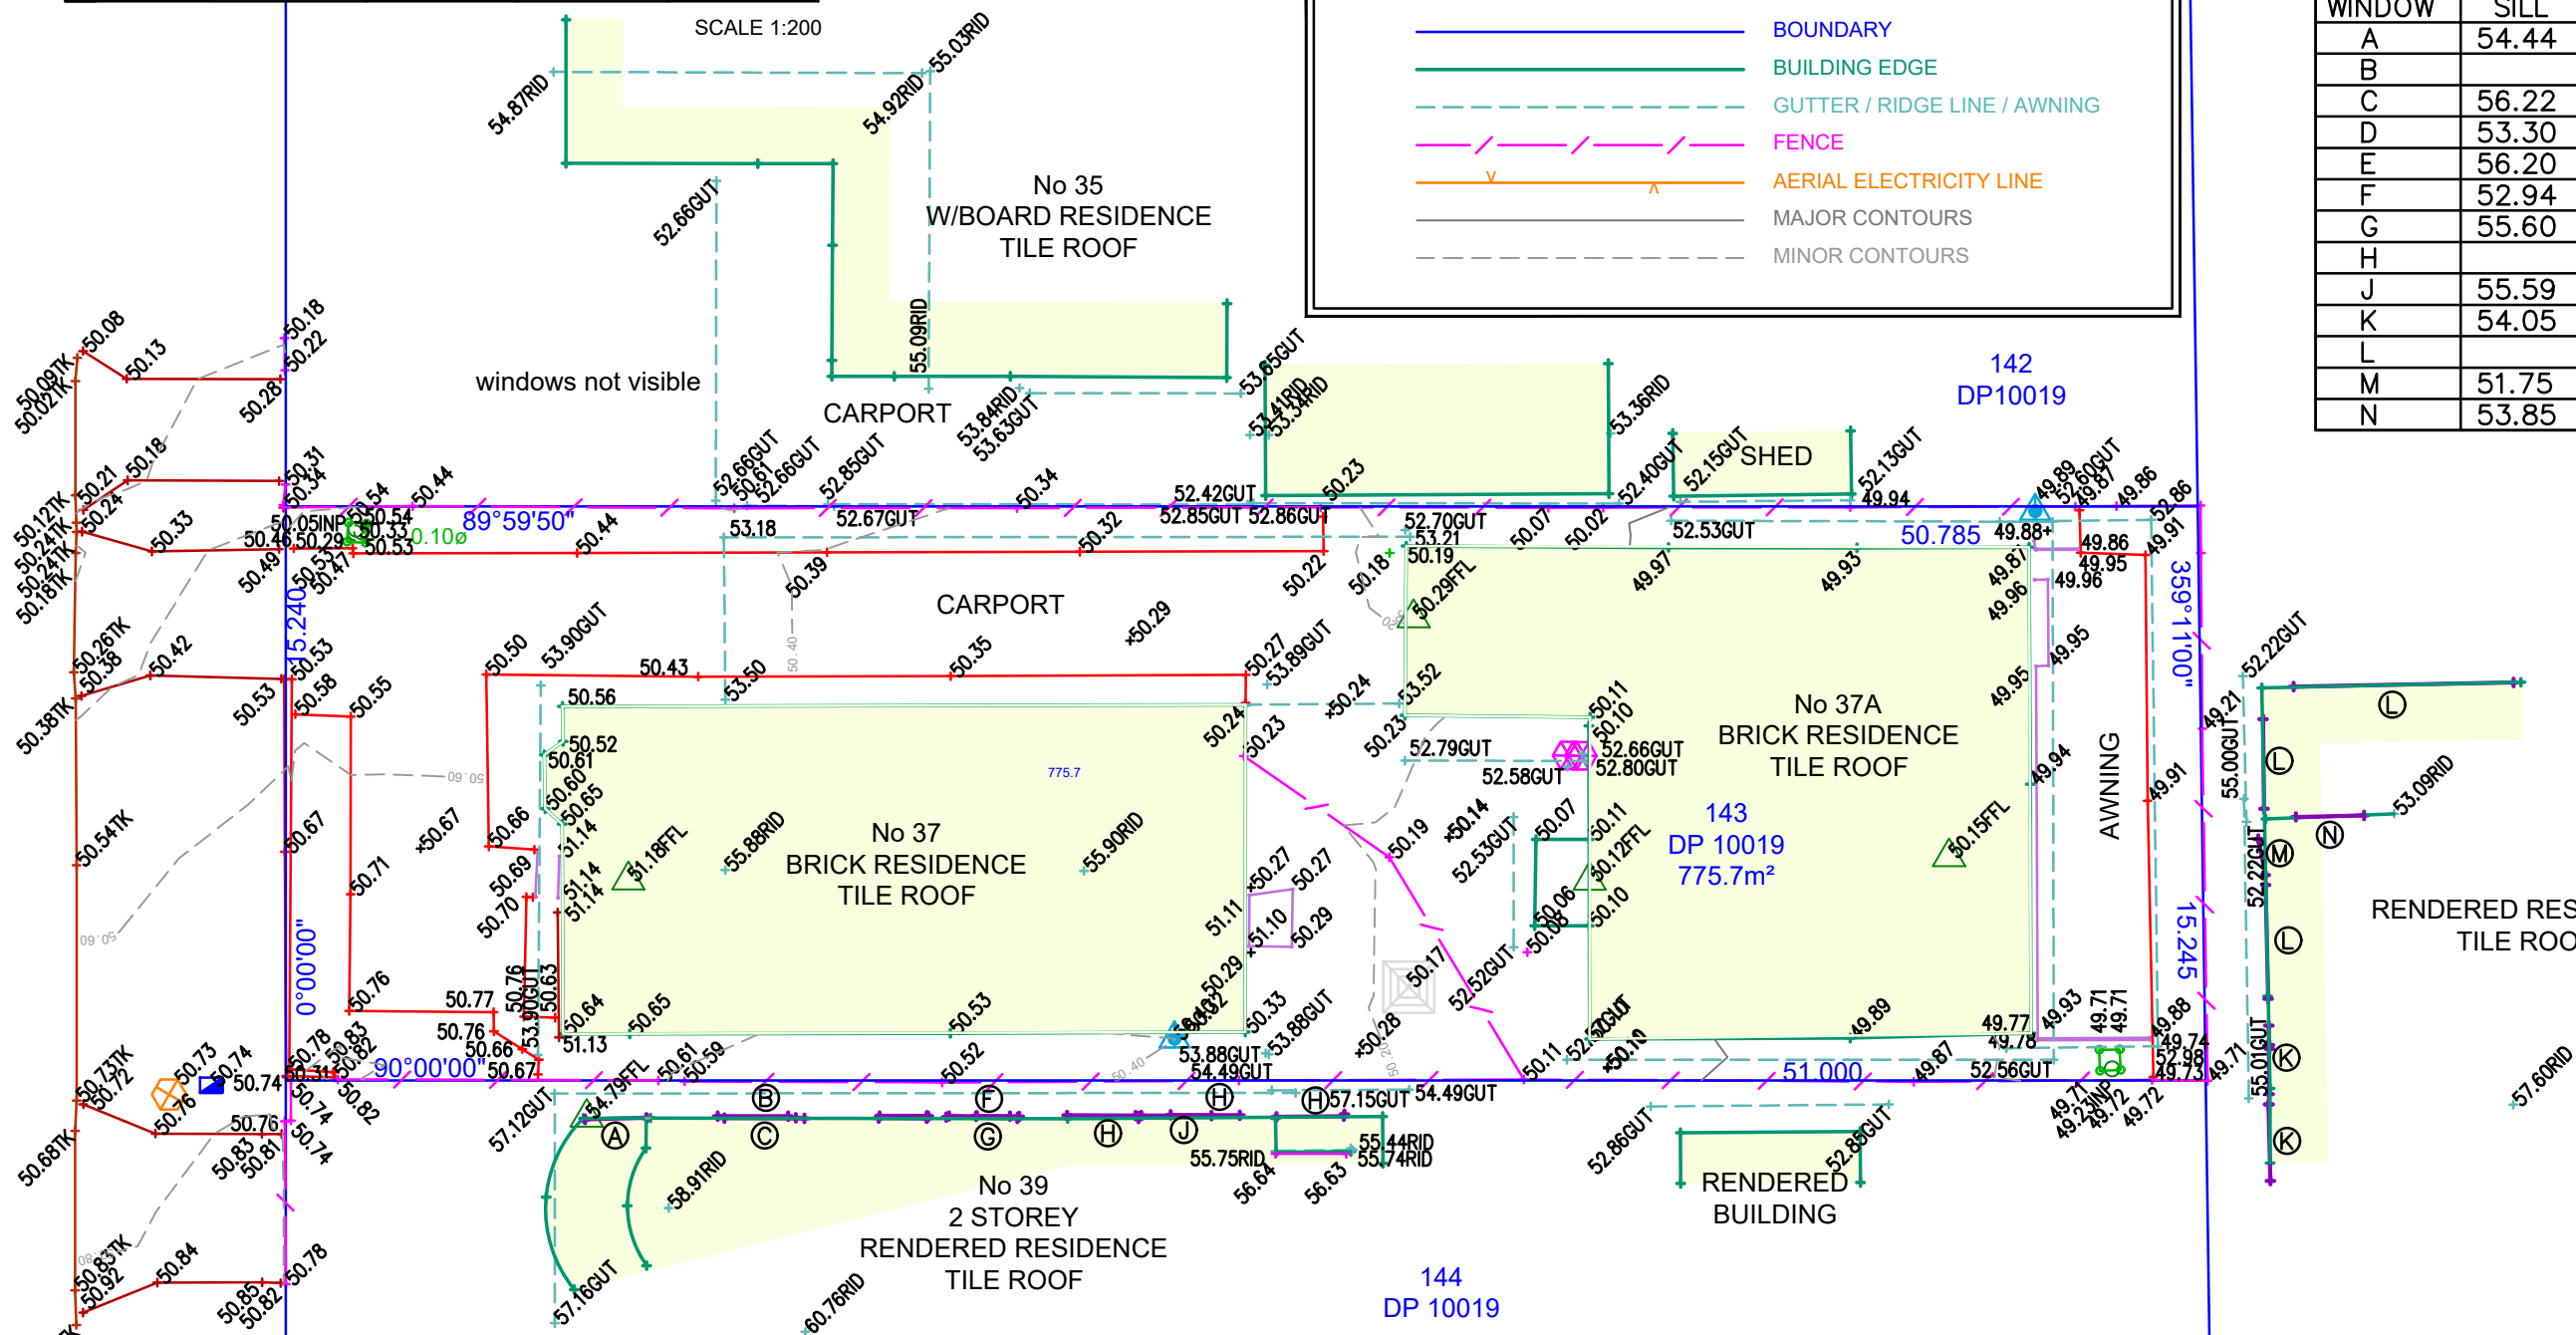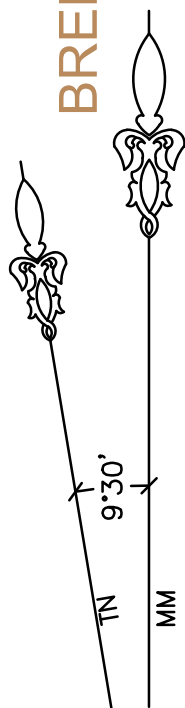

IMPORTANT NOTES:

- THIS PLAN IS PREPARED FROM A COMBINATION OF FIELD AND EXISTING RECORDS FOR THE PURPOSE OF DESIGNING NEW STRUCTURES ON THE LAND AND SHOULD NOT BE USED FOR ANY OTHER PURPOSE.
- THE BOUNDARIES (AND EASEMENTS, IF PRESENT) SHOWN HEREON HAVE BEEN COMPILED FROM INFORMATION HELD BY LAND REGISTRY SERVICES NSW AND ARE APPROXIMATE ONLY.
- MARKS INDICATING LOCATION OF NEW STRUCTURES AND/OR BOUNDARIES MUST BE PLACED BY A REGISTERED SURVEYOR PRIOR TO ANY CONSTRUCTION COMMENCING.
- DO NOT SCALE OFF THE PLAN, POSITION OF IMPROVEMENTS SHOWN IS DIAGRAMMATIC ONLY. WHERE RELATION OF STRUCTURES TO BOUNDARY IS CRITICAL, FURTHER SURVEY MAY BE REQUIRED.
- CONTOURS (IF SHOWN) DEPICT GENERAL TOPOGRAPHY, EXCEPT AT SPOT LEVELS. THEY DO NOT NECESSARILY REPRESENT THE EXACT LEVEL AT ANY PARTICULAR POINT ALONG THE CONTOUR.
- THIS NOTE FORMS AN INTEGRAL PART OF THIS PLAN.

SYMBOL LEGEND

- COMMUNICATIONS PIT SINGLE
- SEWER LAMP HOLE
- WATER TAP
- GUT DENOTES GUTTER
- RID DENOTES RIDGE
- FFL DENOTES FINISHED FLOOR LEVEL
- TK DENOTES TOP OF KERB

THIS DRAWING AND THE DESIGN SHOWN HEREON IS THE PROPERTY OF ENSURE CONSULTING PTY LTD. IT IS TO BE COPIED NOR REPRODUCED IN PART OR IN WHOLE IN ANY FORM WITHOUT THE WRITTEN PERMISSION OF ENSURE CONSULTING PTY LTD, NSW, AUSTRALIA, AND SHALL BE USED ONLY BY THE CLIENT OF ENSURE CONSULTING PTY LTD FOR THE PROJECT FOR WHICH IT WAS PROVIDED.

Rev	DATE	DESCRIPTION	Drawn	Checked
A	12.01.2021	ORIGINAL	I.T.	J.E.

DRAWN:	I.T.
CHECKED:	J.E.
DATUM:	AHD
ORIGIN OF LEVELS:	CORSNET GNSS
CONTOUR INTERVAL:	-
SCALE:	1:200



Ensure Consulting Pty Ltd

ABN: 20 624 253 032
Unit 8, 10-12 Sylvester Avenue
Unanderra NSW 2526 Australia
Po Box 243, St Leonards NSW 1590
Tel: (+61) 412 757 708
Tel: (+61) 406 069 887
Email: office@ensureco.com.au

REGISTERED SURVEYOR Ziemowit Tomasz Wierzchowski No 8651

PLAN SHOWING LEVELS,
DETAILS AND CONTOURS
37 BRENNAN STREET,
YAGOONA

DATE: 12.01.2021 SHEET 1 OF 1

DRAWING No:

210722 DE-01 A