


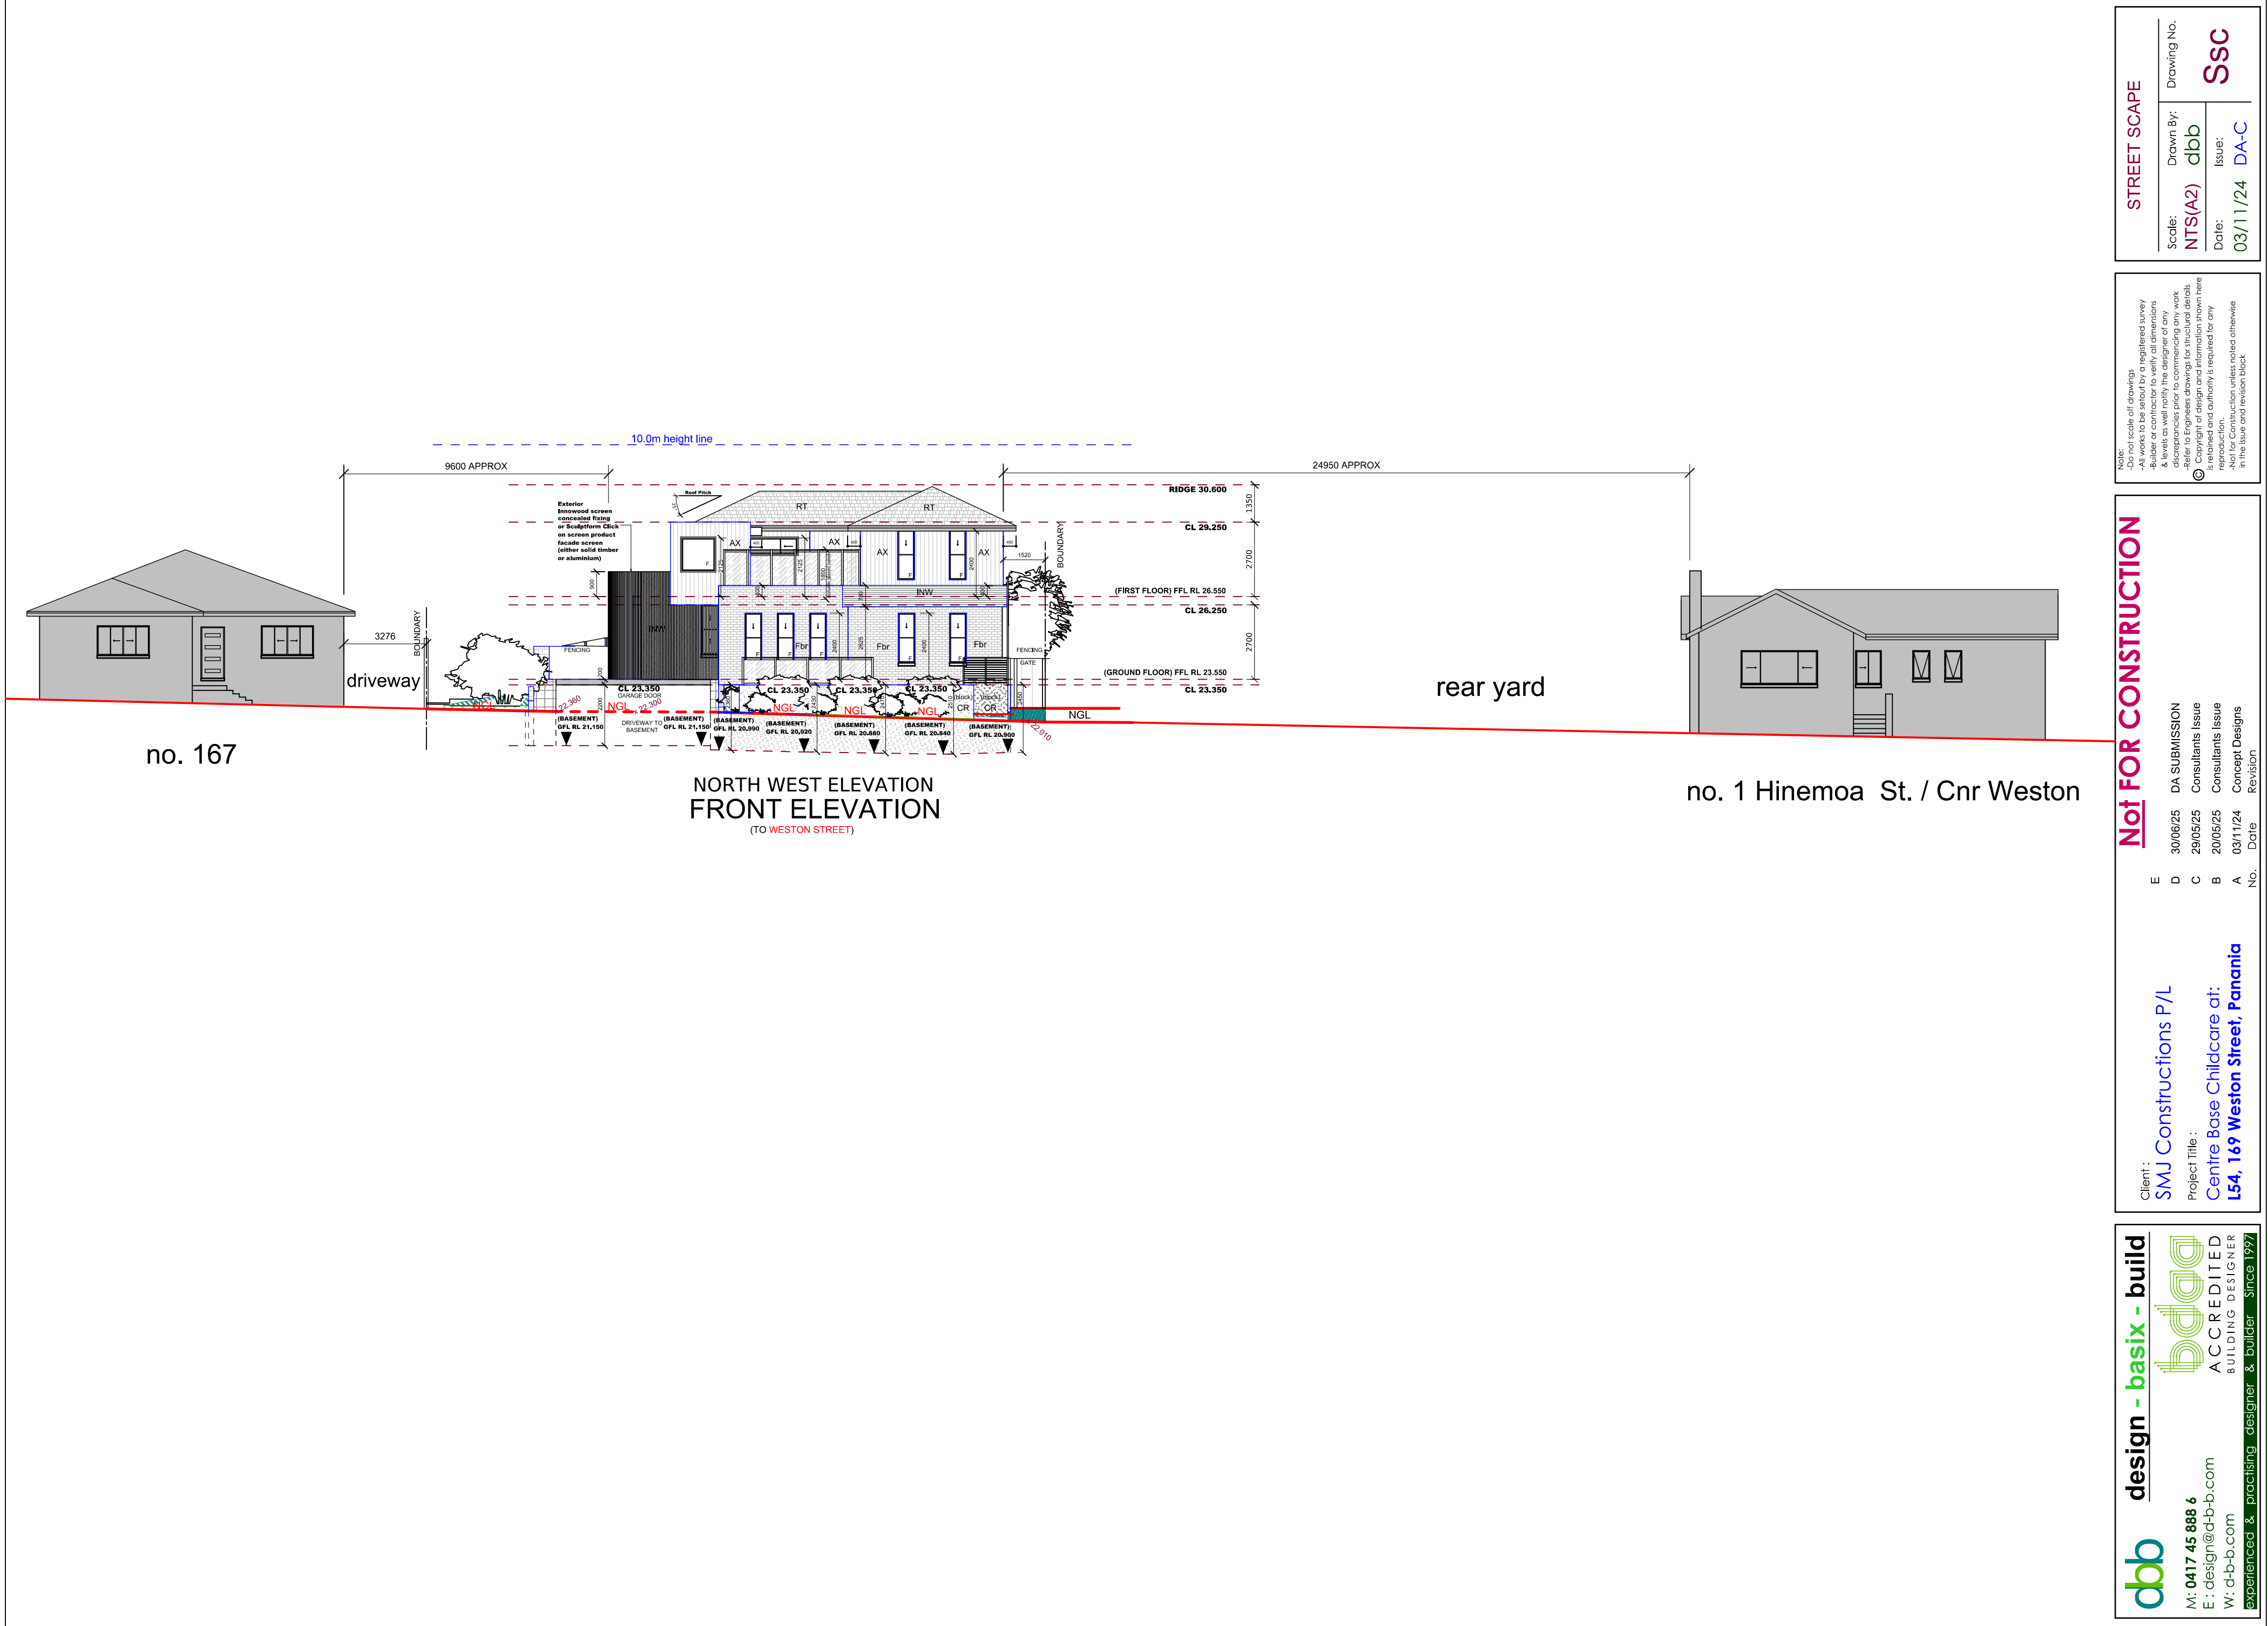

Not FOR CONSTRUCTION

Client : **SMJ Constructions P/L**
Project Title : **Centre Base Childcare at: L54, 169 Weston Street, Panania**

No. Date Revision

E	30/06/25	DA SUBMISSION
D	29/05/25	Consultants Issue
C	20/05/25	Consultants Issue
B	03/11/24	Concept Designs
A		

Note:
-Do not scale off drawings
-All works to be set out by a registered surveyor
-Builder or contractor to verify all dimensions & levels on site prior to commencing any work
-Refer to Engineers drawings for structural details
-Copyright of design and information shown here is retained and authority is required for any reproduction.
-Not for Construction unless noted otherwise in the issue and revision table

STREET SCAPE

Scale:	Drawn By:	Drawing No:
NTS(A2)	dbb	SSC
Date:	Issue:	
03/11/24	DA-C	

design - basix - build
M: 0417 45 888 6
E : design@dbb.com
W: dbb.com
experienced & practising designer & builder Since 1997

dbb
ACCREDITED
BUILDING DESIGNER