


Elevation Legend	
RT	Selected Roof Tiles
HX	Harditex cladding/render
(Obs)	Obscure Glazing
Ax	Axon vertical cladding
Apol.	Apolic Cladding
CR	Acrylic Render
Fbr	Facebrick
INW	Innowood or Sculptform

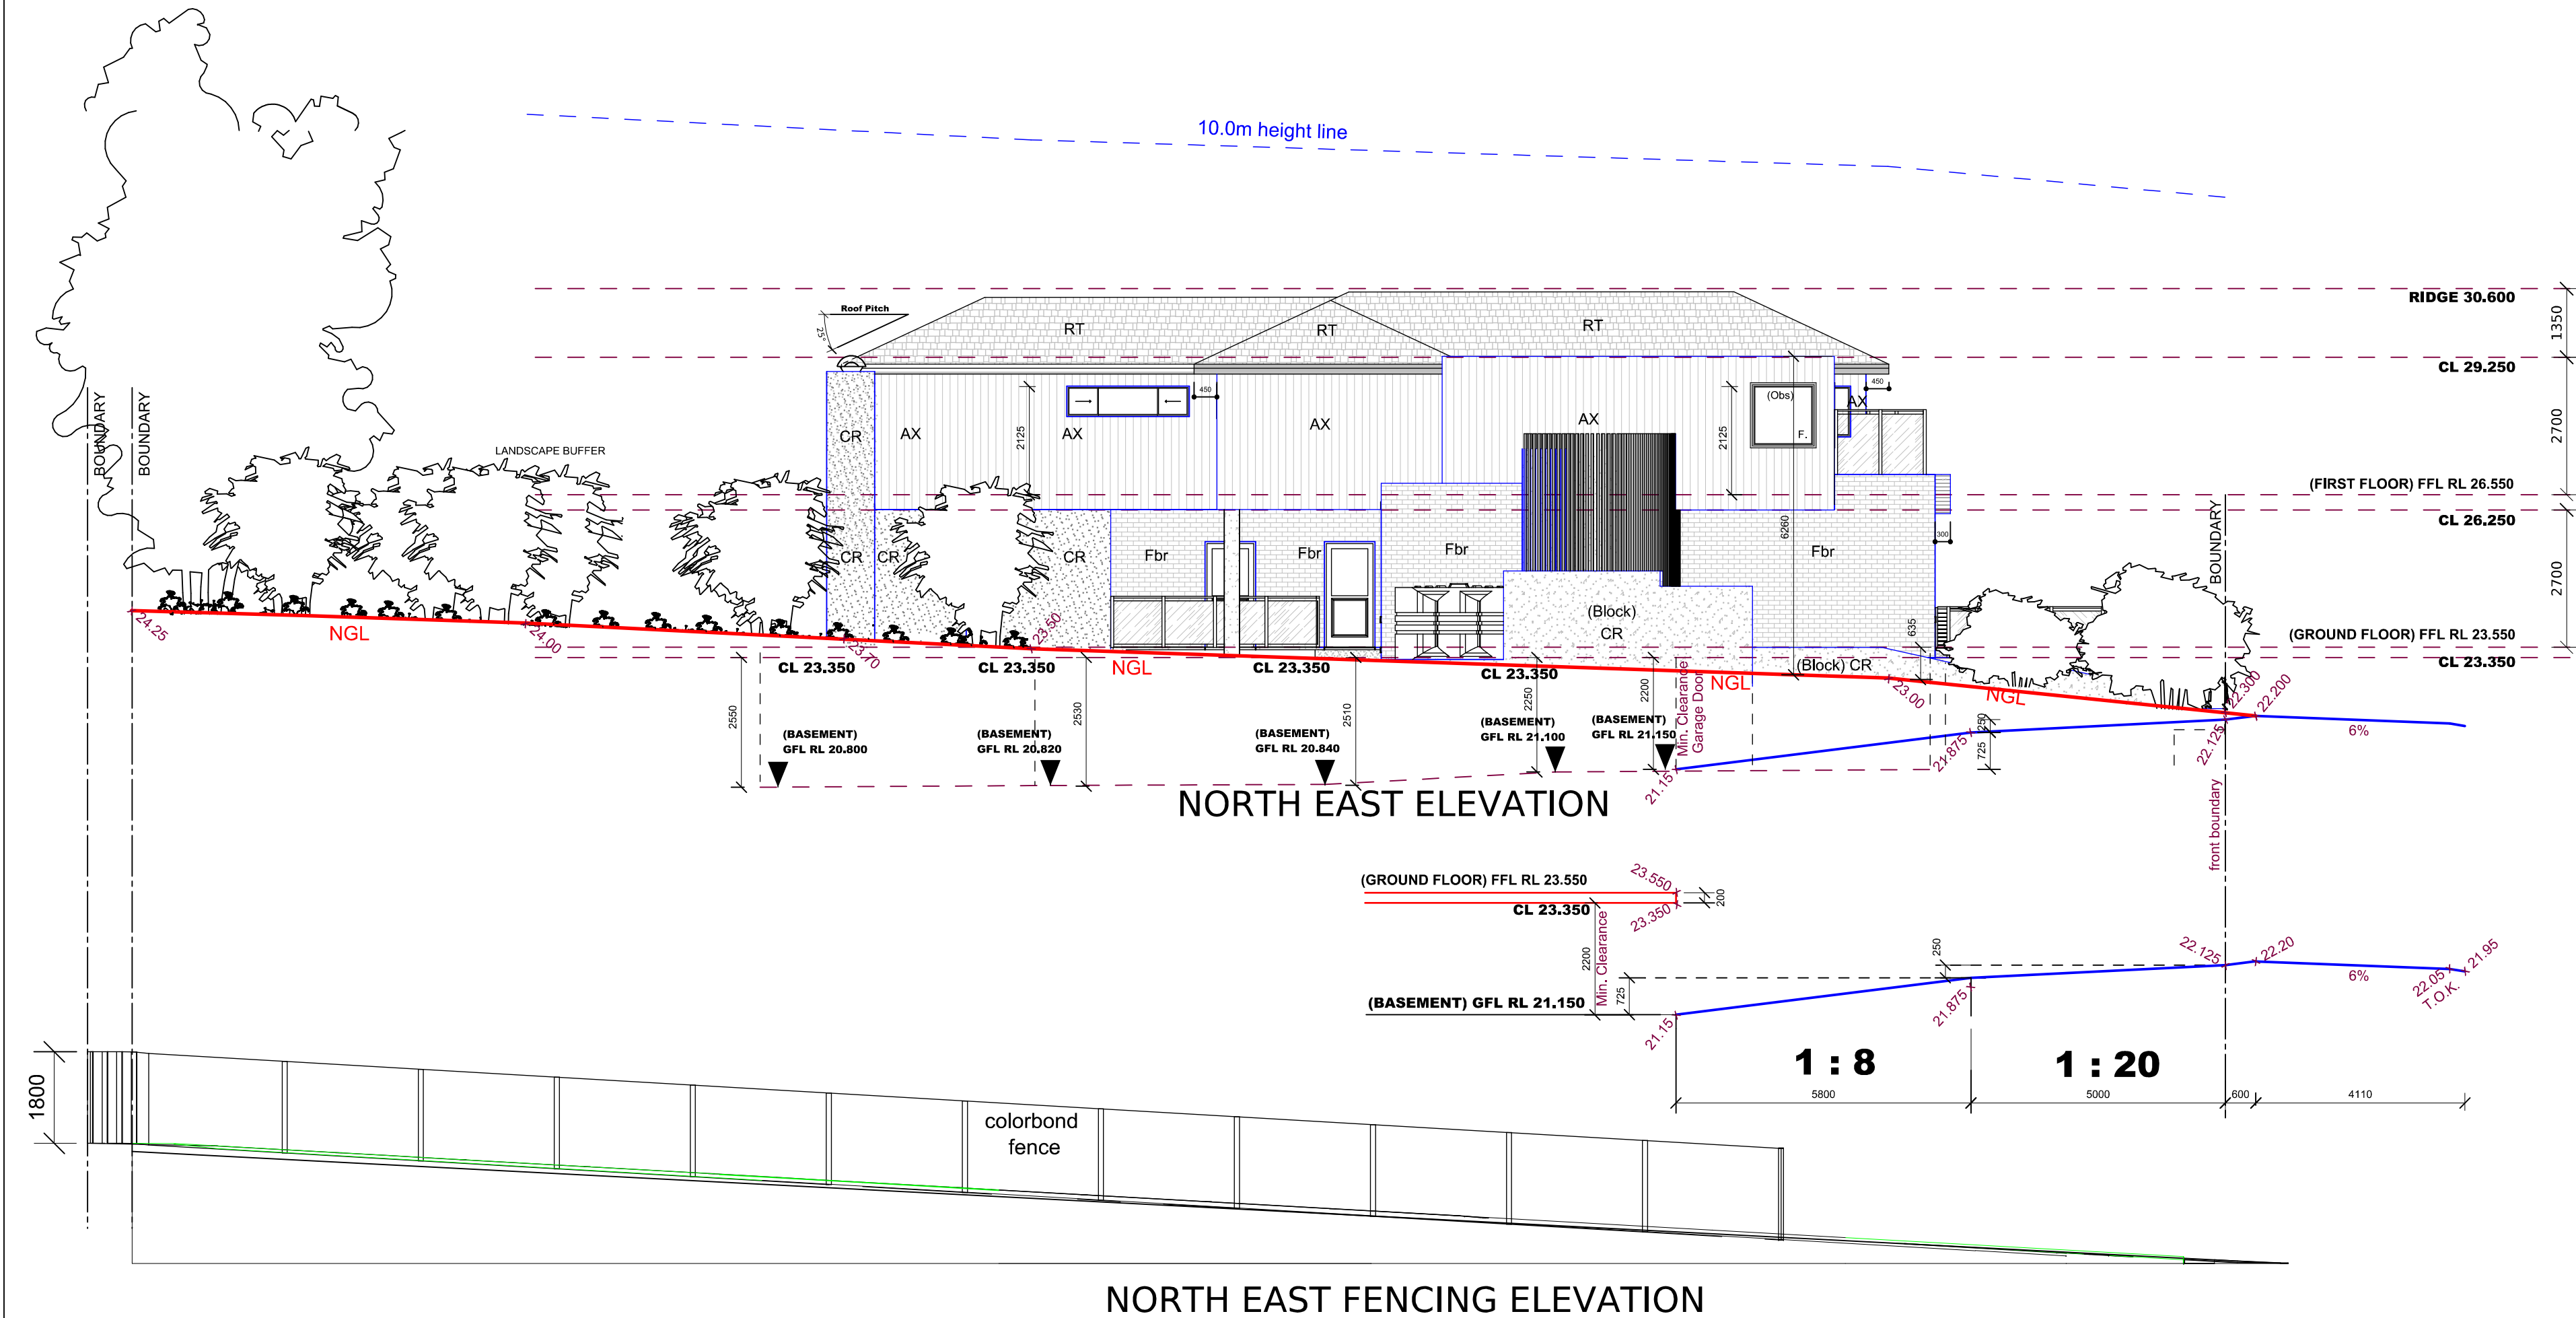

ELEVATIONS			
Scale:	Drawn By:	Drawing No.	
1:100	dbb	09	
Date:	Issue:	03/11/24	
		DAC	

Note:
-Do not scale off drawings
-All works to be set out by a registered survey
-Builder or contractor to verify all dimensions
& levels on site prior to commencing any work
-Refer to Engineers drawings for structural details
© Copyright of design and information shown here
is retained and authority is required for any
reproduction.
-Not for Construction unless noted otherwise
in the issue and revision block

Not FOR CONSTRUCTION				
Client :	SMJ Constructions P/L	DA SUBMISSION	DA SUBMISSION	
Project Title :	Centre Base Childcare at: L54, 169 Weston Street, Panania	30/06/25	29/05/25	20/05/25
		Consultants Issue	Consultants Issue	Concept Designs
No.	Date	Date	Date	Revision
E	D	C	B	A

design - basix - build

dbb

M: 0417 45 888 6
E : design@dbb.com
W: dbb.com

ACCREDITED
BUILDING DESIGNER

experienced & practising designer & builder Since 1997