



Floor Plan Legend	
●	Proposed Ground/ Floor Level
CSD	Cavity Sliding Door
CT	Ceramic Tiling
DP	Downpipe
DR	Drain
PW	Flower Waste
GA	Gas Point
LQH	Lift Of Hinges
RT	Selected Roof Tiles
SF	Selected Flooring
STC	Steel Troweled Concrete
TFT	Terra-Cotta Floor Tiles
PTF	Polished Timber Flooring
SA	Smoke Alarms AS3786-2014

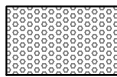

1000mm Wide Tactile Indicators

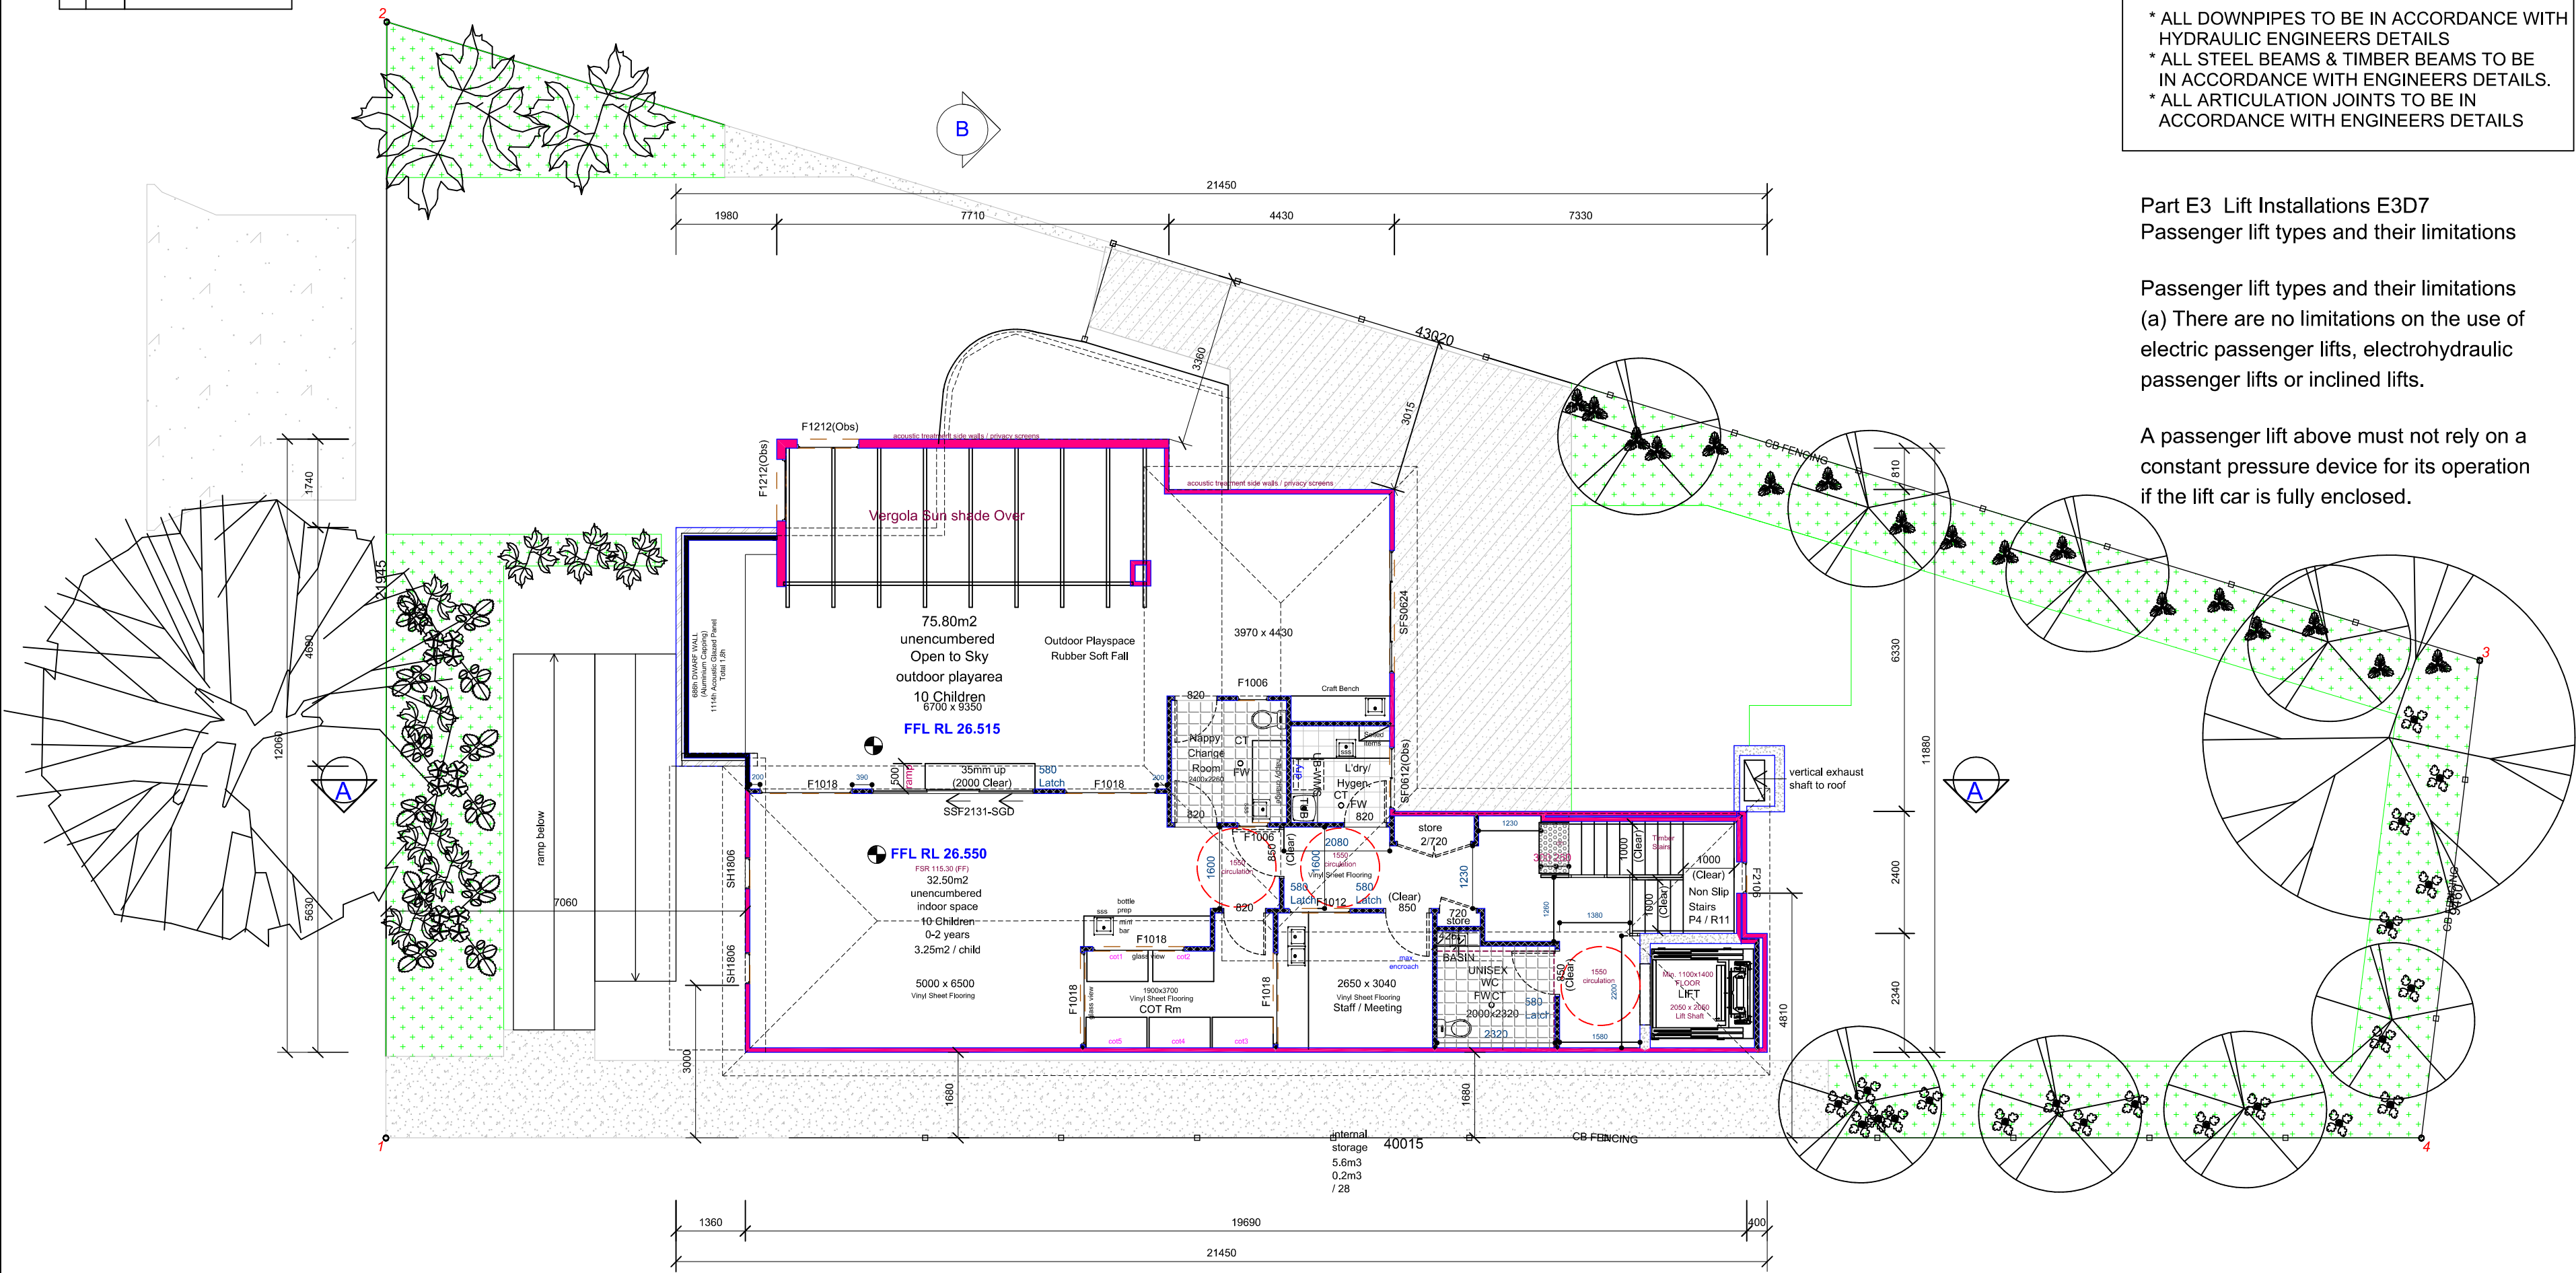

NOTE:

- * ALL DOWNPIPES TO BE IN ACCORDANCE WITH HYDRAULIC ENGINEERS DETAILS
- * ALL STEEL BEAMS & TIMBER BEAMS TO BE IN ACCORDANCE WITH ENGINEERS DETAILS.
- * ALL ARTICULATION JOINTS TO BE IN ACCORDANCE WITH ENGINEERS DETAILS

Part E3 Lift Installations E3D7
Passenger lift types and their limitations

Passenger lift types and their limitations
(a) There are no limitations on the use of electric passenger lifts, electrohydraulic passenger lifts or inclined lifts.

A passenger lift above must not rely on a constant pressure device for its operation if the lift car is fully enclosed.

Not FOR CONSTRUCTION

Client :		SMJ Constructions P/L	
Project Title :		Centre Base Childcare at: L54, 169 Weston Street, Panania	
Revision		No.	Date
E	DA SUBMISSION	30/06/25	
D	Consultants Issue	29/05/25	
C	Consultants Issue	20/05/25	
B	Concept Designs	03/11/24	
A			

design - basix - build

dbb

M: 0417 45 888 6
E : design@dbb-b.com
W: dbb-b.com

ACCREDITED
BUILDING DESIGNER

experienced & practising designer & builder Since 1997