


RESIDENTIAL / COMMERCIAL / INTERIORS


 

 





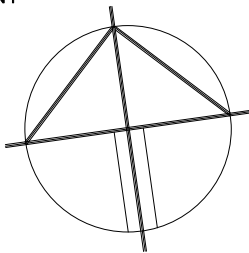


NORTH POINT



NOTES

REV/DATE	DESCRIPTION	
A 10.06.25	ISSUED FOR INITIAL REVIEW	
B 16.06.25	ISSUED FOR DESIGN REVIEW	
C 17.06.25	ISSUED FOR CONSULTANTS	
D XXXX	XXXX	
E XXXX	XXXX	
F XXXX	XXXX	

  REV/DATE	DESCRIPTION	
A 10.06.25	ISSUED FOR INITIAL REVIEW	
B 16.06.25	ISSUED FOR DESIGN REVIEW	
C 17.06.25	ISSUED FOR CONSULTANTS	
D XXXX	XXXX	
E XXXX	XXXX	
F XXXX	XXXX	

	NEIGHBORS DWELLINGS
	LANDSCAPED AREA
	CONCRETE PATH
	PROPOSED DWELLING
	SWIMMING POOL
	TILED FLOOR
	PREVAILING WINDS
	VIEW CORRIDORS FROM ADJOINING BUILDINGS
	VIEWS FROM SUBJECT SITE
	PROPERTY BOUNDARY LINE
	EXISTING OUTLINE
	SUN PATH

1 : 100

VISUAL SCALE 1:100 @ A1


TITLE	SITE ANALYSIS
-------	---------------

CHECKED BY	JE
------------	----

DWG #	REVISION
-------	----------

PROJECT #	
-----------	--

2543

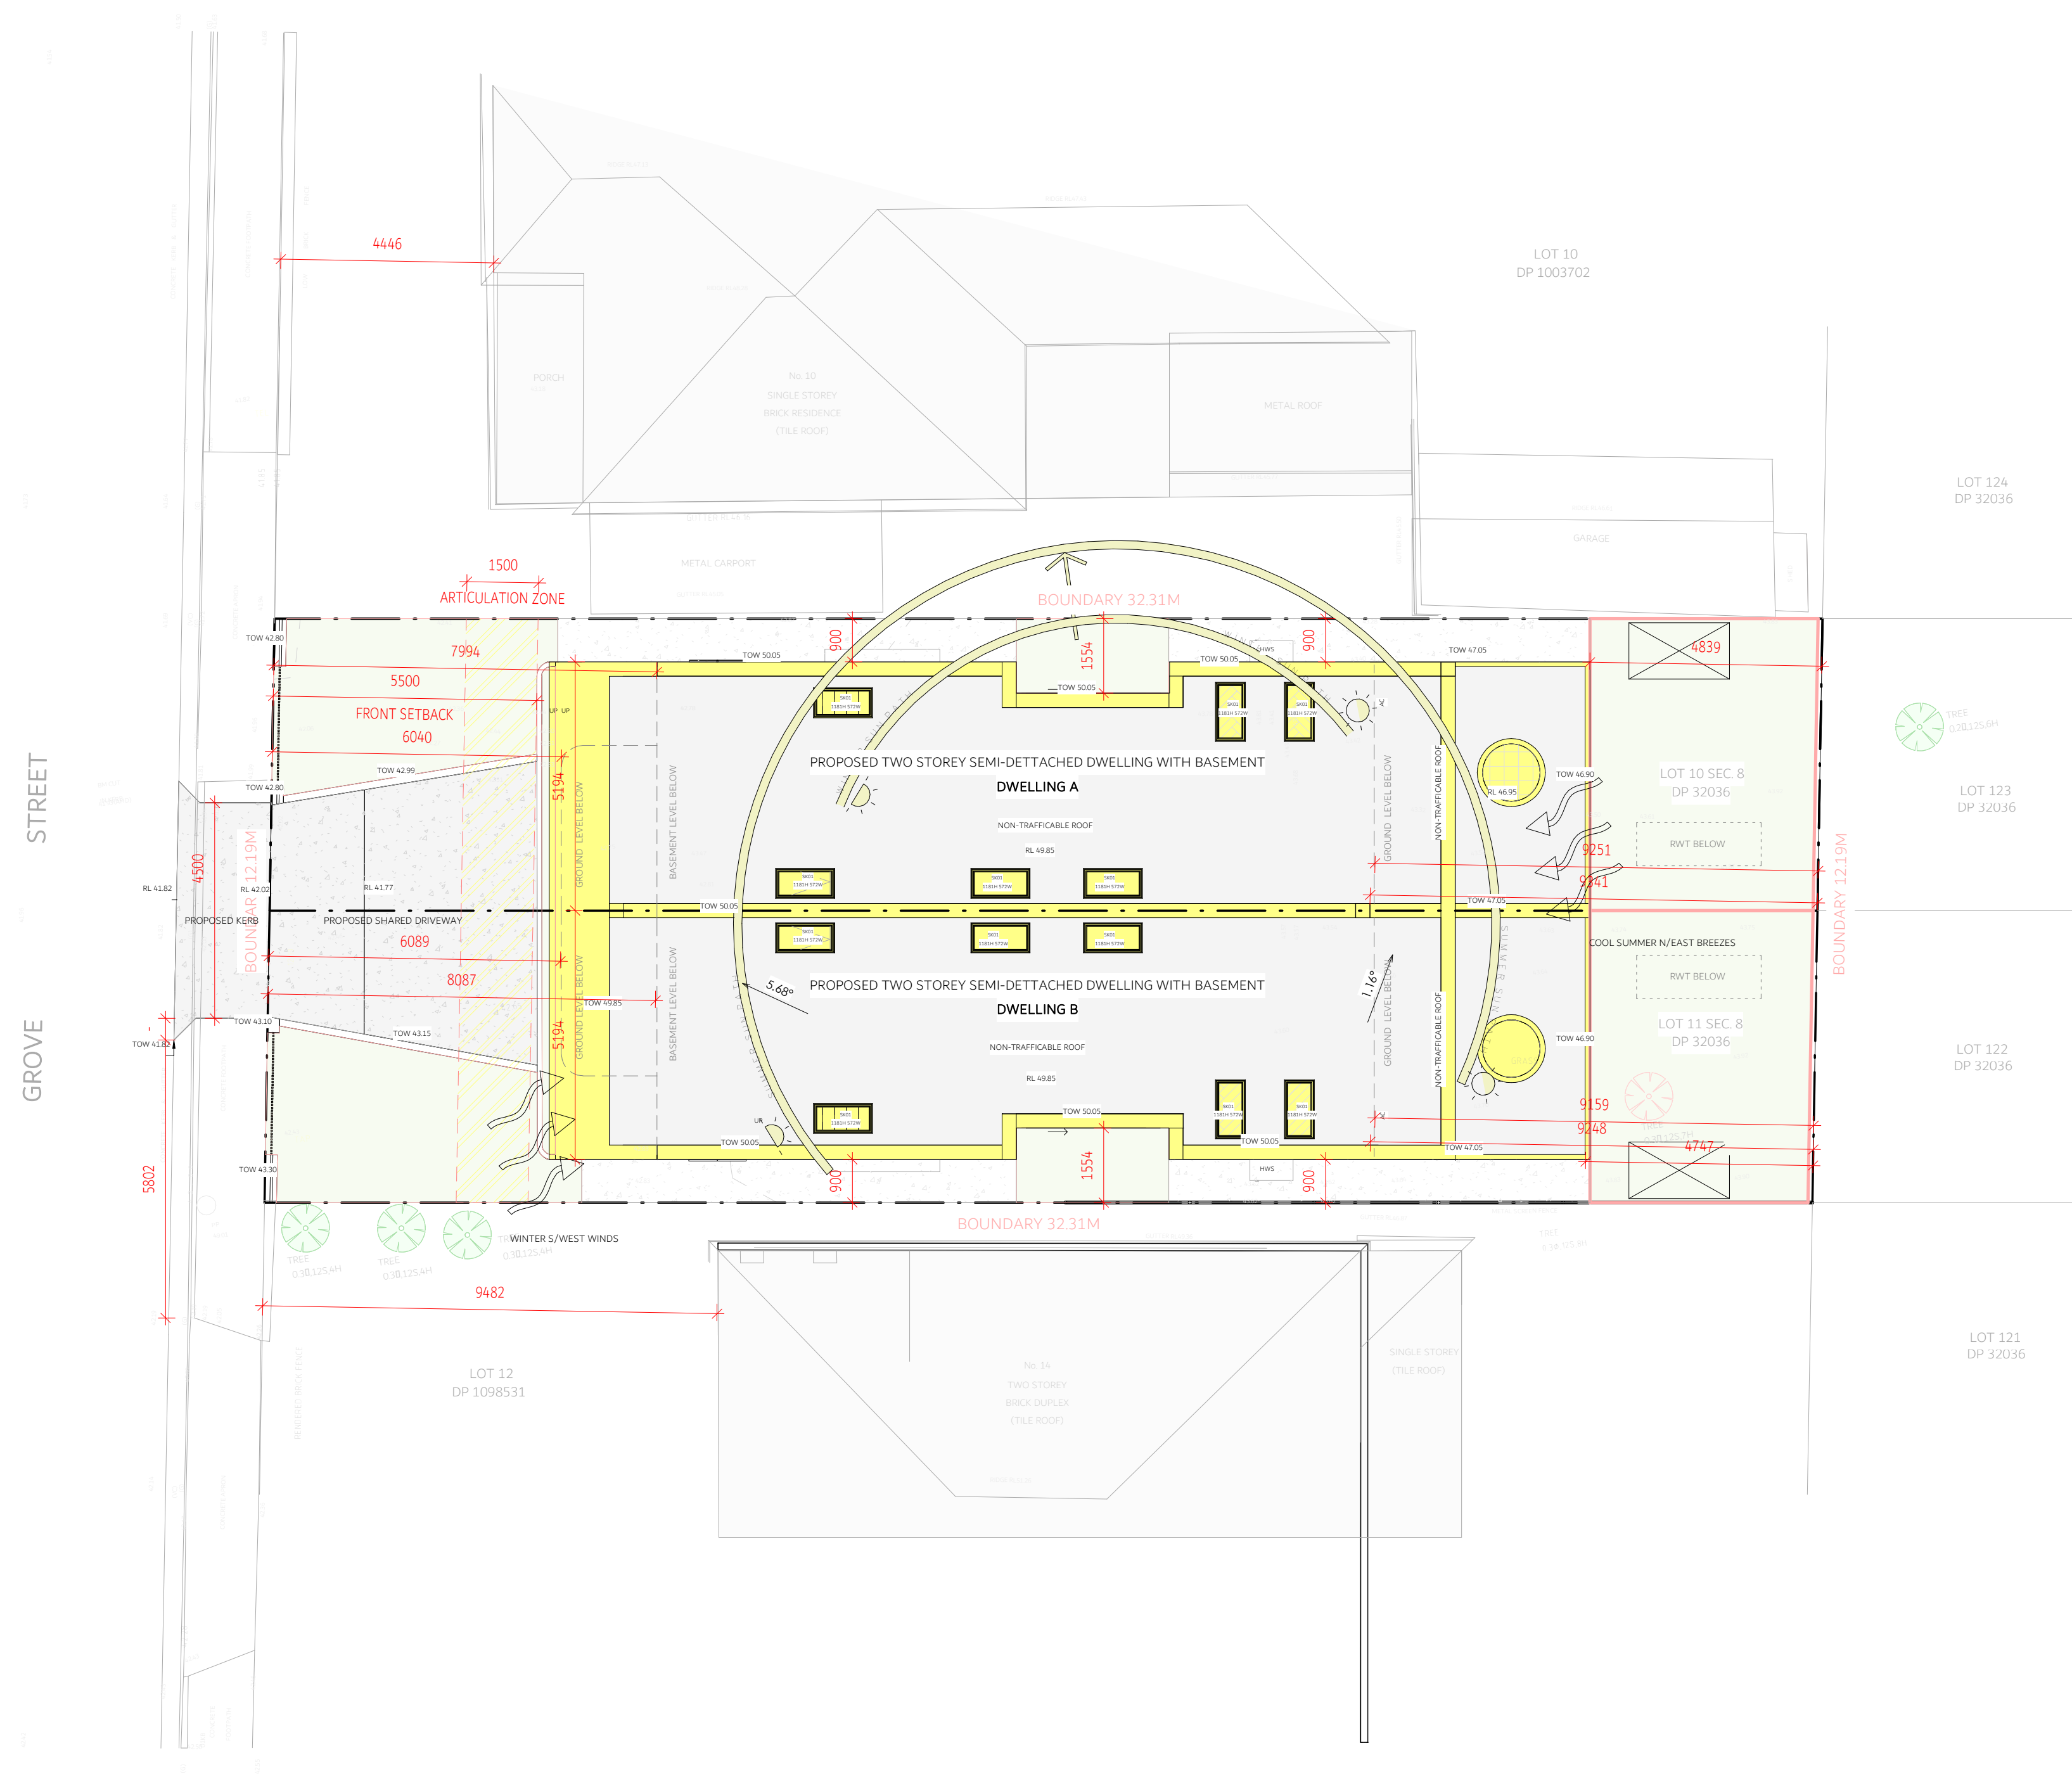

NEIGHBOURING DWELLING



EXISTING DWELLING/ SITE



NEIGHBOURING DWELLING

NOT FOR CONSTRUCTION