


A1

- - MONITORING WELL
- ⦶ - COMMS. POST
- - HYDRANT
- ⊗ - SEWER MANHOLE
- - WATER
- - COMMS. PIT
- ⊙ - SIGN POST
- Ⓜ - WATER METER
- ⦿ - POWER POLE
- ⊕ - SEWER INSPECTION POINT
- TK - DENOTES LEVEL AT TOP OF WALL
- TK - DENOTES LEVEL AT TOP OF KERB

MGA 2020
CO-ORDINATE ORIGIN E 285 530.566
S.S.M. 511 (SCIMS) N 6 265 504.575

MGA 2020 ORIENTATION
D.P. 1263486

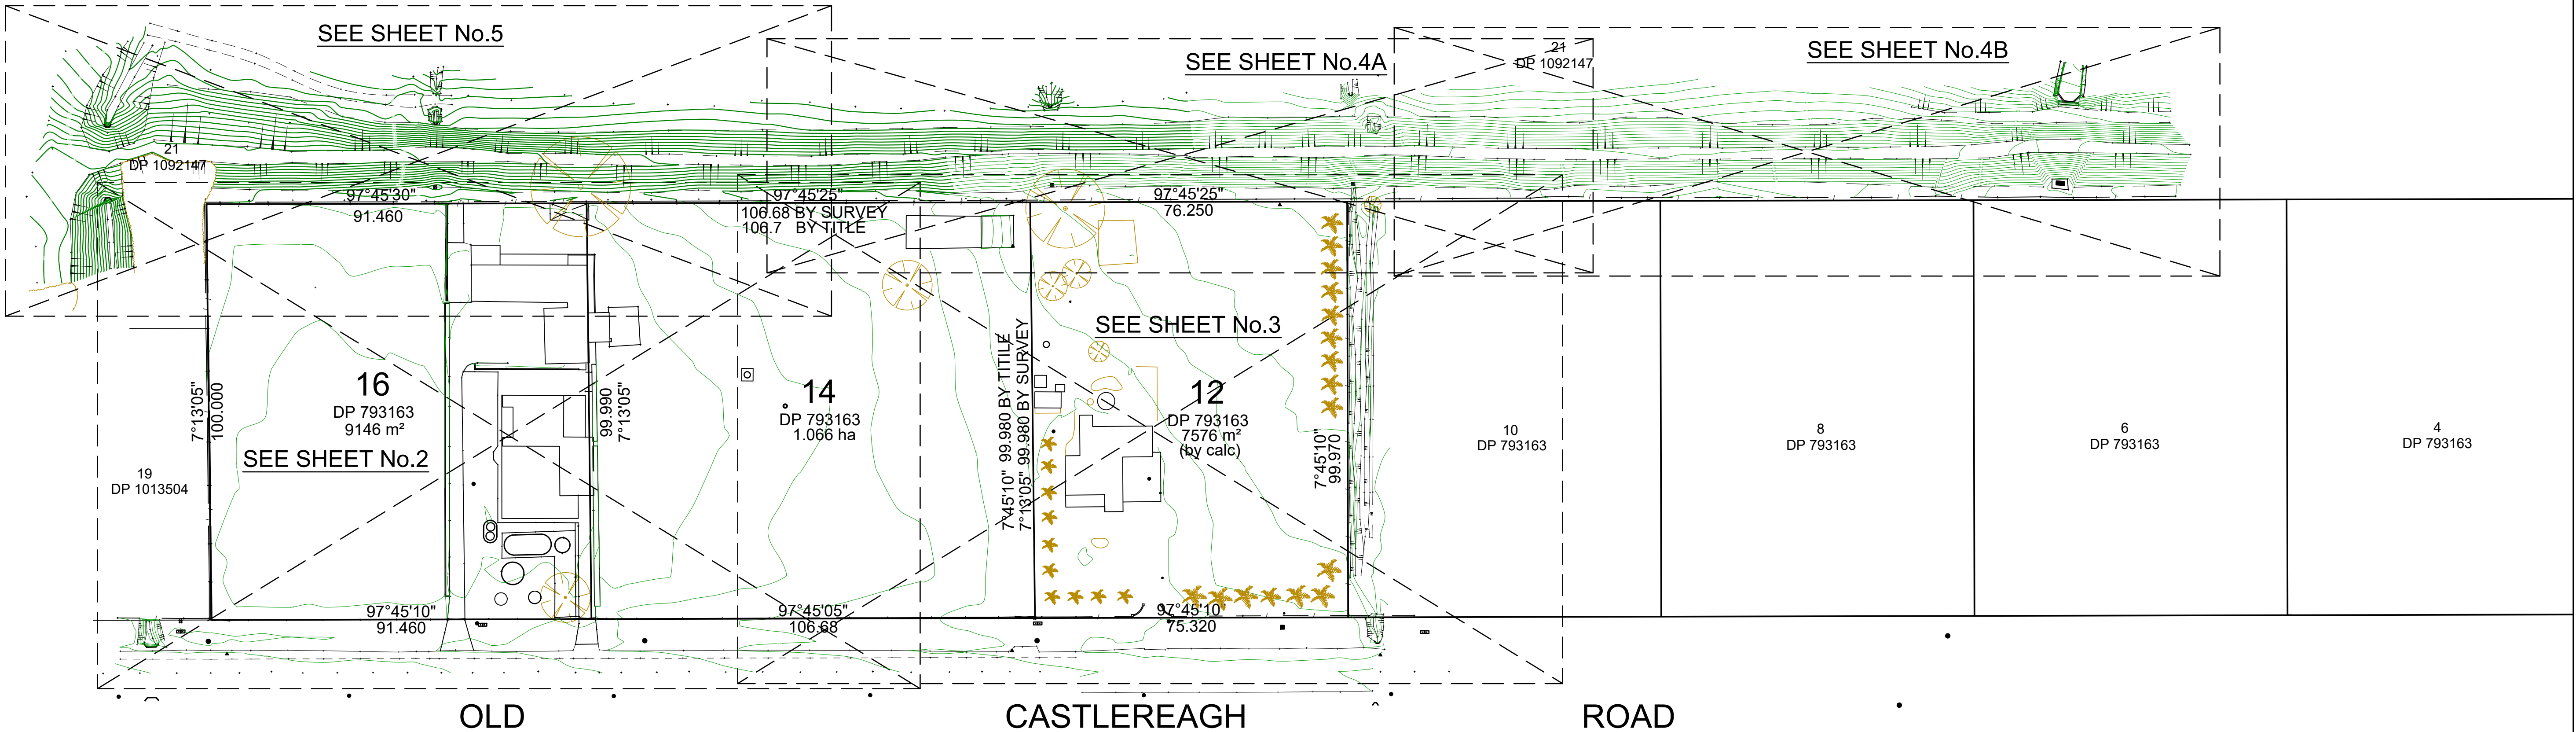

NOTES

1. THIS DETAIL SURVEY IS NOT A 'SURVEY' AS DEFINED BY THE SURVEYING & SPATIAL INFORMATION ACT, 2002.
2. DATUM OF LEVELS : AUSTRALIAN HEIGHT DATUM
3. ALL BOUNDARIES HAVE BEEN COMPILED
FROM PLANS MADE AVAILABLE BY THE OFFICE OF
NSW LAND REGISTRY SERVICE (NSWLRS) AND ARE
VALID TO THE DATE OF SURVEY ONLY.
4. SERVICES SEARCHED AT DATE OF SURVEY HAS BEEN MADE OF: TELEPHONE
ELECTRICITY, SEWER, GAS, WATER, DRAINAGE RECORDS
AT THE RELEVANT AUTHORITY. PRIOR TO ANY CONSTRUCTION
THE RELEVANT AUTHORITY SHOULD BE CONTACTED FOR
LOCATION OF SERVICES.
5. THE POSITION OF IMPROVEMENTS IN RELATION TO BOUNDARIES
IS DIAGRAMMATIC ONLY.
6. VISIBLE, ACCESSIBLE SERVICES LOCATED ONLY.
7. SIGNIFICANT TREES LOCATED ONLY.
8. THIS TITLE BLOCK AND NOTES IS AN INTEGRAL PART OF THIS
DRAWING WHICH IS NOT TO BE REMOVED.
9. CONTAINED INDICATIVE ONLY. SPOT LEVELS SHOULD BE
USED FOR CALCULATIONS OF QUANTITIES WITH CAUTION.



DENOTES OVERHEAD POWER LINES

DENOTES STORMWATER LINE

© THIS PLAN AND THE INFORMATION CONTAINED HEREIN REMAINS THE PROPERTY OF RICHARD HOGAN & CO. PTY LTD. IT MUST NOT BE COPIED IN WHOLE OR PART, AND IS NOT BE USED FOR ANY PURPOSE OTHER THAN FOR THAT WHICH IT HAS BEEN PREPARED, WITHOUT THE WRITTEN CONSENT OF RICHARD HOGAN & CO PTY LTD. THIS PLAN HAS BEEN PREPARED FOR THE SOLE USE OF THE INSTRUCTING PARTY

RHCO RICHARD HOGAN & CO
SURVEYING & DEVELOPMENT CONSULTANTS

ABN 59 082 453 165
P.O. BOX 283, Richmond, NSW 2753.
Phone: (02) 4732 6599

Web: www.rhco.com.au Email: admin@rhonance.com.au


SURVEYOR: RR/WF
DRAWN: DG
REDUCTION RATIO: 1:800 @ A
CONTOUR INTERVAL: 0.2m
SHEET 1 OF 5

ORIGIN OF LEVELS:
SSM 511
R.L. = 26.405 (SCIMS)
DATUM: AUSTRALIAN HEIGHT DATUM
DATE: 05/05/2025
(10/9/2024, 21/5/2024, 11/4/2024)
VERSION No.: D

PLAN OF LEVELS AND DETAIL OVER
LOTS 12, 14 & 16 IN D.P. 793163 & PART OF LOT
LOT 21 IN D.P. 1092417, No. 39-45 &
47-65 OLD CASTLEREACH ROAD, CASTLEREACH
CLIENT: MORSON GROUP

I.G.A.:	PENRITH	JOB REF:	24107
---------	---------	----------	-------



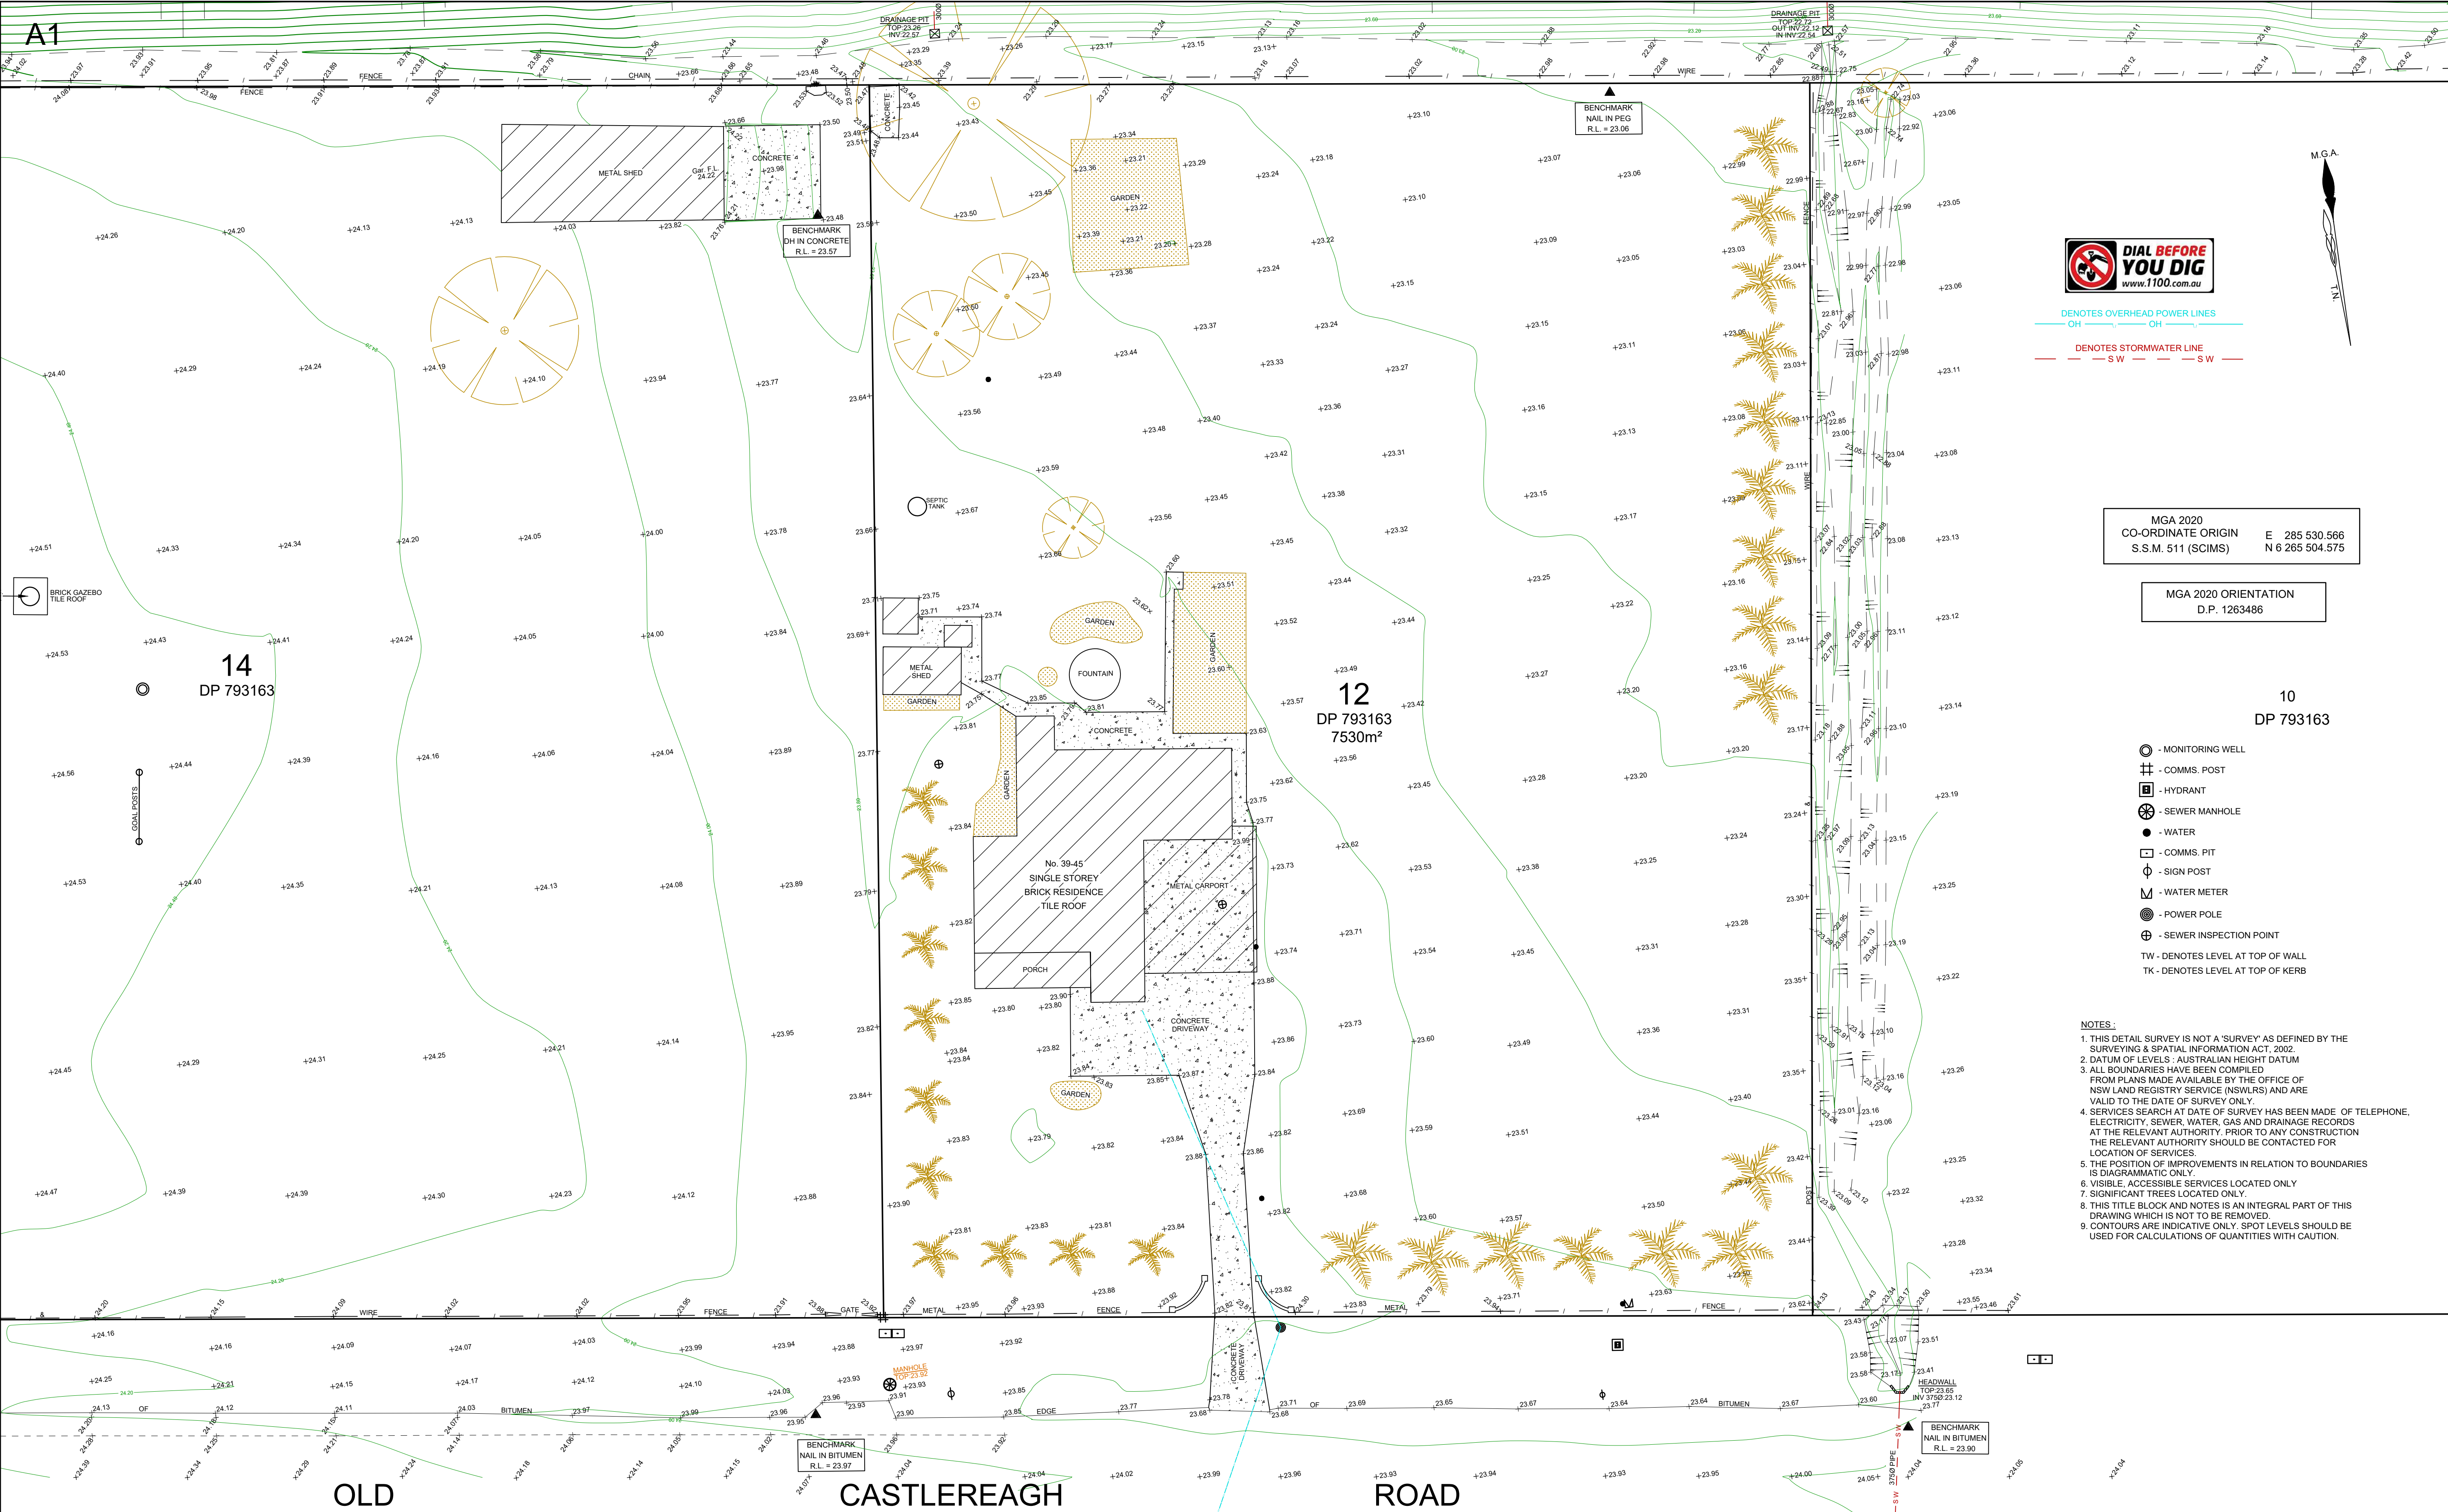

DENOTES OVERHEAD POWER LINES
OH OH
DENOTES STORMWATER LINE
S W S W


MGA 2020
CO-ORDINATE ORIGIN
S.S.M. 511 (SCIMS) E 285 530.566
N 6 265 504.575

MGA 2020 ORIENTATION
D.P. 1263486

10
DP 793163

- - MONITORING WELL
- ⦶ - COMMS. POST
- - HYDRANT
- ⊗ - SEWER MANHOLE
- - WATER
- - COMMS. PIT
- ⊕ - SIGN POST
- M - WATER METER
- ⊙ - POWER POLE
- ⊕ - SEWER INSPECTION POINT
- TW - DENOTES LEVEL AT TOP OF WALL
- TK - DENOTES LEVEL AT TOP OF KERB

NOTES:
1. THIS DETAIL SURVEY IS NOT A 'SURVEY' AS DEFINED BY THE SURVEYING & SPATIAL INFORMATION ACT, 2002.
2. DATUM OF LEVELS : AUSTRALIAN HEIGHT DATUM
3. ALL BOUNDARIES HAVE BEEN COMPILED FROM PLANS MADE AVAILABLE BY THE OFFICE OF NSW LAND REGISTRY SERVICE (NSWLRS) AND ARE VALID TO THE DATE OF SURVEY ONLY.
4. SERVICES SEARCH AT DATE OF SURVEY HAS BEEN MADE OF TELEPHONE, ELECTRICITY, SEWER, WATER, GAS AND DRAINAGE RECORDS AT THE RELEVANT AUTHORITY. PRIOR TO ANY CONSTRUCTION THE RELEVANT AUTHORITY SHOULD BE CONTACTED FOR LOCATION OF SERVICES.
5. THE POSITION OF IMPROVEMENTS IN RELATION TO BOUNDARIES IS DIAGRAMMATIC ONLY.
6. VISIBLE, ACCESSIBLE SERVICES LOCATED ONLY
7. SIGNIFICANT TREES LOCATED ONLY
8. THIS TITLE BLOCK AND NOTES IS AN INTEGRAL PART OF THIS DRAWING WHICH IS NOT TO BE REMOVED.
9. CONTOURS ARE INDICATIVE ONLY. SPOT LEVELS SHOULD BE USED FOR CALCULATIONS OF QUANTITIES WITH CAUTION.

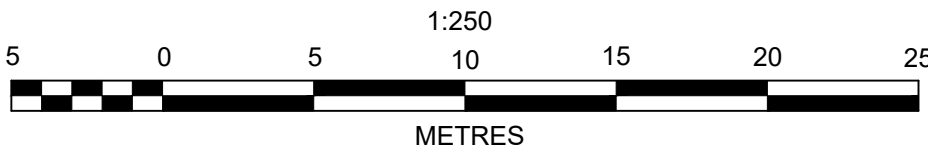

© THIS PLAN AND THE INFORMATION CONTAINED HEREIN REMAINS THE PROPERTY OF RICHARD HOGAN & CO. PTY LTD. IT MUST NOT BE COPIED IN WHOLE OR PART, AND IS NOT TO BE USED FOR ANY PURPOSE OTHER THAN FOR THAT WHICH IT HAS BEEN PREPARED, WITHOUT THE WRITTEN CONSENT OF RICHARD HOGAN & CO PTY LTD. THIS PLAN HAS BEEN PREPARED FOR THE SOLE USE OF THE INSTRUCTING PARTY.


RHCO RICHARD HOGAN & CO.
SURVEYING & DEVELOPMENT CONSULTANTS
ABN 59 082 453 165
P.O. BOX 283, Richmond, NSW 2753.
Phone: (02) 4732 6599
Web: www.rhco.com.au Email: admin@hoganco.com.au

SURVEYOR: RR/WF
DRAWN: DG
REDUCTION RATIO: 1:250 @ A1
CONTOUR INTERVAL: 0.2m
SHEET 3 OF 5


ORIGIN OF LEVELS:
SSM 511
R.L. = 26.405 (SCIMS)
DATUM: AUSTRALIAN HEIGHT DATUM
DATE: 05/05/2025
(10/9/2024, 21/5/2024, 11/4/2024)
VERSION No.: D

PLAN OF LEVELS AND DETAIL OVER
LOTS 12, 14 & 16 IN D.P. 793163 & PART OF LOT
LOT 21 IN D.P. 1092417, No. 39-45 &
47-65 OLD CASTLEREACH ROAD, CASTLEREACH
CLIENT: MORSON GROUP
L.G.A.: PENRITH JOB REF: 24107

A1 SHEET No. 4A

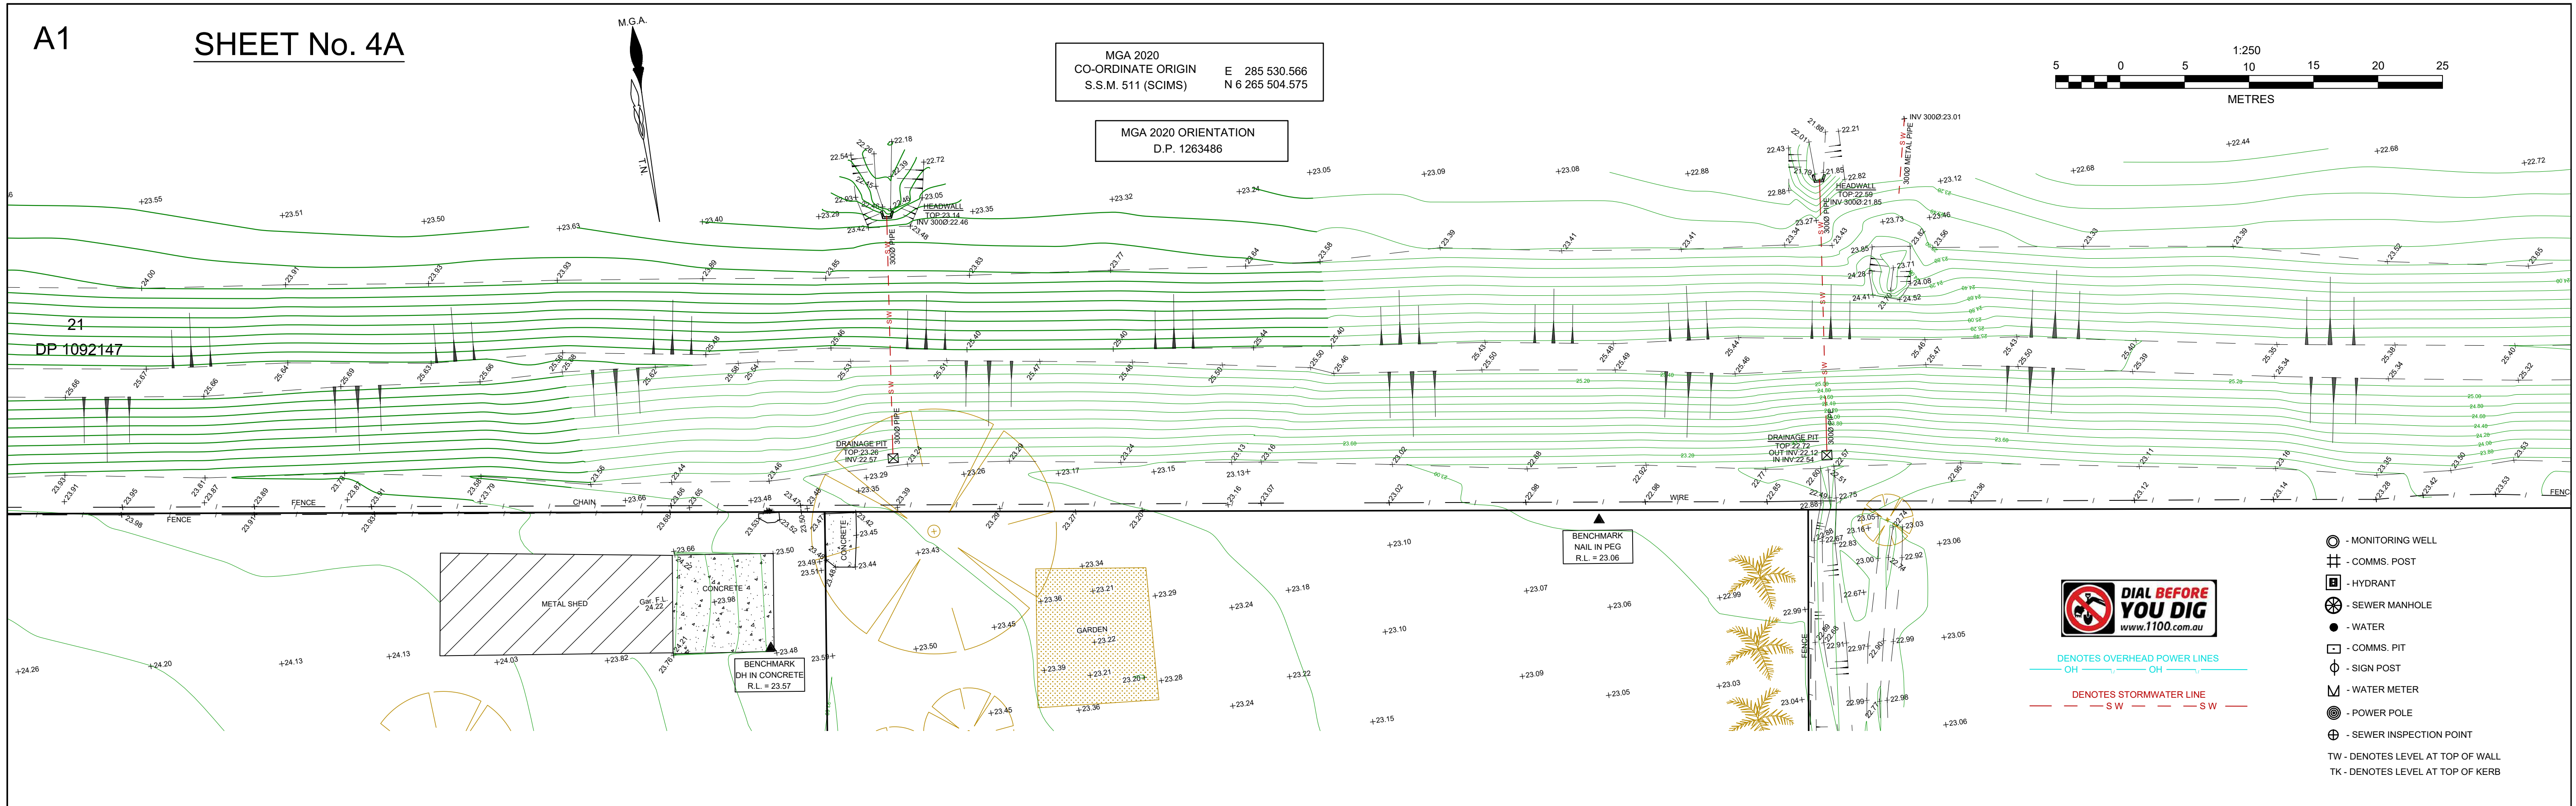

SHEET No. 4B

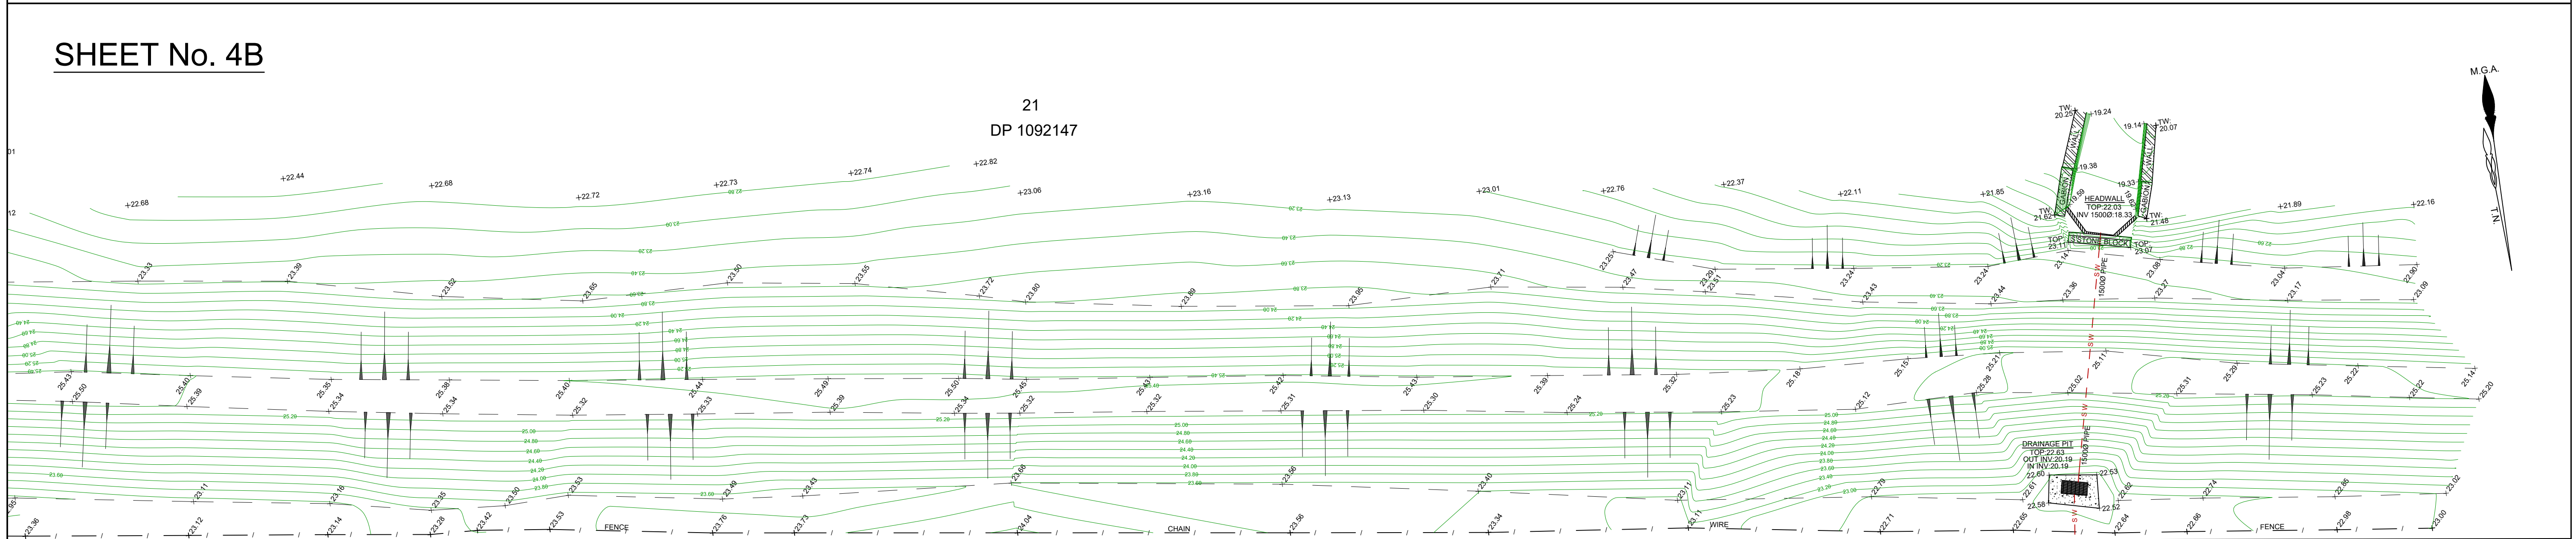

NOTES:

1. THIS DETAIL SURVEY IS NOT A 'SURVEY' AS DEFINED BY THE SURVEYING & SPATIAL INFORMATION ACT, 2002.
2. DATUM OF LEVELS: AUSTRALIAN HEIGHT DATUM
3. ALL BOUNDARIES HAVE BEEN COMPILED FROM PLANS MADE AVAILABLE BY THE OFFICE OF NSW LAND REGISTRY SERVICE (NSWLRS) AND ARE VALID TO THE DATE OF SURVEY ONLY.
4. SERVICES SEARCH AT DATE OF SURVEY HAS BEEN MADE OF TELEPHONE, ELECTRICITY, SEWER, WATER, GAS AND DRAINAGE RECORDS AT THE RELEVANT AUTHORITY. PRIOR TO ANY CONSTRUCTION THE RELEVANT AUTHORITY SHOULD BE CONTACTED FOR LOCATION OF SERVICES.
5. THE POSITION OF IMPROVEMENTS IN RELATION TO BOUNDARIES IS DIAGNOSTIC ONLY.
6. VISIBLE, ACCESSIBLE SERVICES LOCATED ONLY.
7. SIGNIFICANT TREES LOCATED ONLY.
8. THIS TITLE BLOCK AND NOTES IS AN INTEGRAL PART OF THIS DRAWING WHICH IS NOT TO BE REMOVED.
9. CONTOURS ARE INDICATIVE ONLY. SPOT LEVELS SHOULD BE USED FOR CALCULATIONS OF QUANTITIES WITH CAUTION.

- MONITORING WELL
- COMMS. POST
- HYDRANT
- SEWER MANHOLE
- WATER
- COMMS. PIT
- SIGN POST
- WATER METER
- POWER POLE
- SEWER INSPECTION POINT
- TW - DENOTES LEVEL AT TOP OF WALL
- TK - DENOTES LEVEL AT TOP OF KERB



DENOTES OVERHEAD POWER LINES
OH OH

DENOTES STORMWATER LINE
S W S W

MGA 2020
CO-ORDINATE ORIGIN
S.S.M. 511 (SCIMS) E 285 530.566
N 6 265 504.575

MGA 2020 ORIENTATION
D.P. 1263486

© THIS PLAN AND THE INFORMATION CONTAINED HEREIN REMAINS THE PROPERTY OF RICHARD HOGAN & CO. PTY LTD. IT MUST NOT BE COPIED IN WHOLE OR PART, AND IS NOT TO BE USED FOR ANY PURPOSE OTHER THAN FOR THAT WHICH IT HAS BEEN PREPARED, WITHOUT THE WRITTEN CONSENT OF RICHARD HOGAN & CO PTY LTD. THIS PLAN HAS BEEN PREPARED FOR THE SOLE USE OF THE INSTRUCTING PARTY.

RHCO RICHARD HOGAN & CO.
SURVEYING & DEVELOPMENT CONSULTANTS

ABN 59 082 453 165
P.O. BOX 283, Richmond, NSW 2753.
Phone: (02) 4732 6599
Web: www.rhco.com.au Email: admin@hoganco.com.au


SURVEYOR: RR/WF
DRAWN: DG
REDUCTION RATIO: 1:250 @ A1
CONTOUR INTERVAL: 0.2m
SHEET 4 OF 5

ORIGIN OF LEVELS:
SSM 511
R.L. = 26.405 (SCIMS)
DATUM: AUSTRALIAN HEIGHT DATUM
DATE: 05/05/2025
(10/9/2024, 21/5/2024, 11/4/2024)
VERSION No.: D

PLAN OF LEVELS AND DETAIL OVER
LOTS 12, 14 & 16 IN D.P. 793163 & PART OF LOT
LOT 21 IN D.P. 1092417, No. 39-45 &
47-65 OLD CASTLEREACH ROAD, CASTLEREAGH

CLIENT: MORSON GROUP

L.G.A.: PENRITH JOB REF: 24107

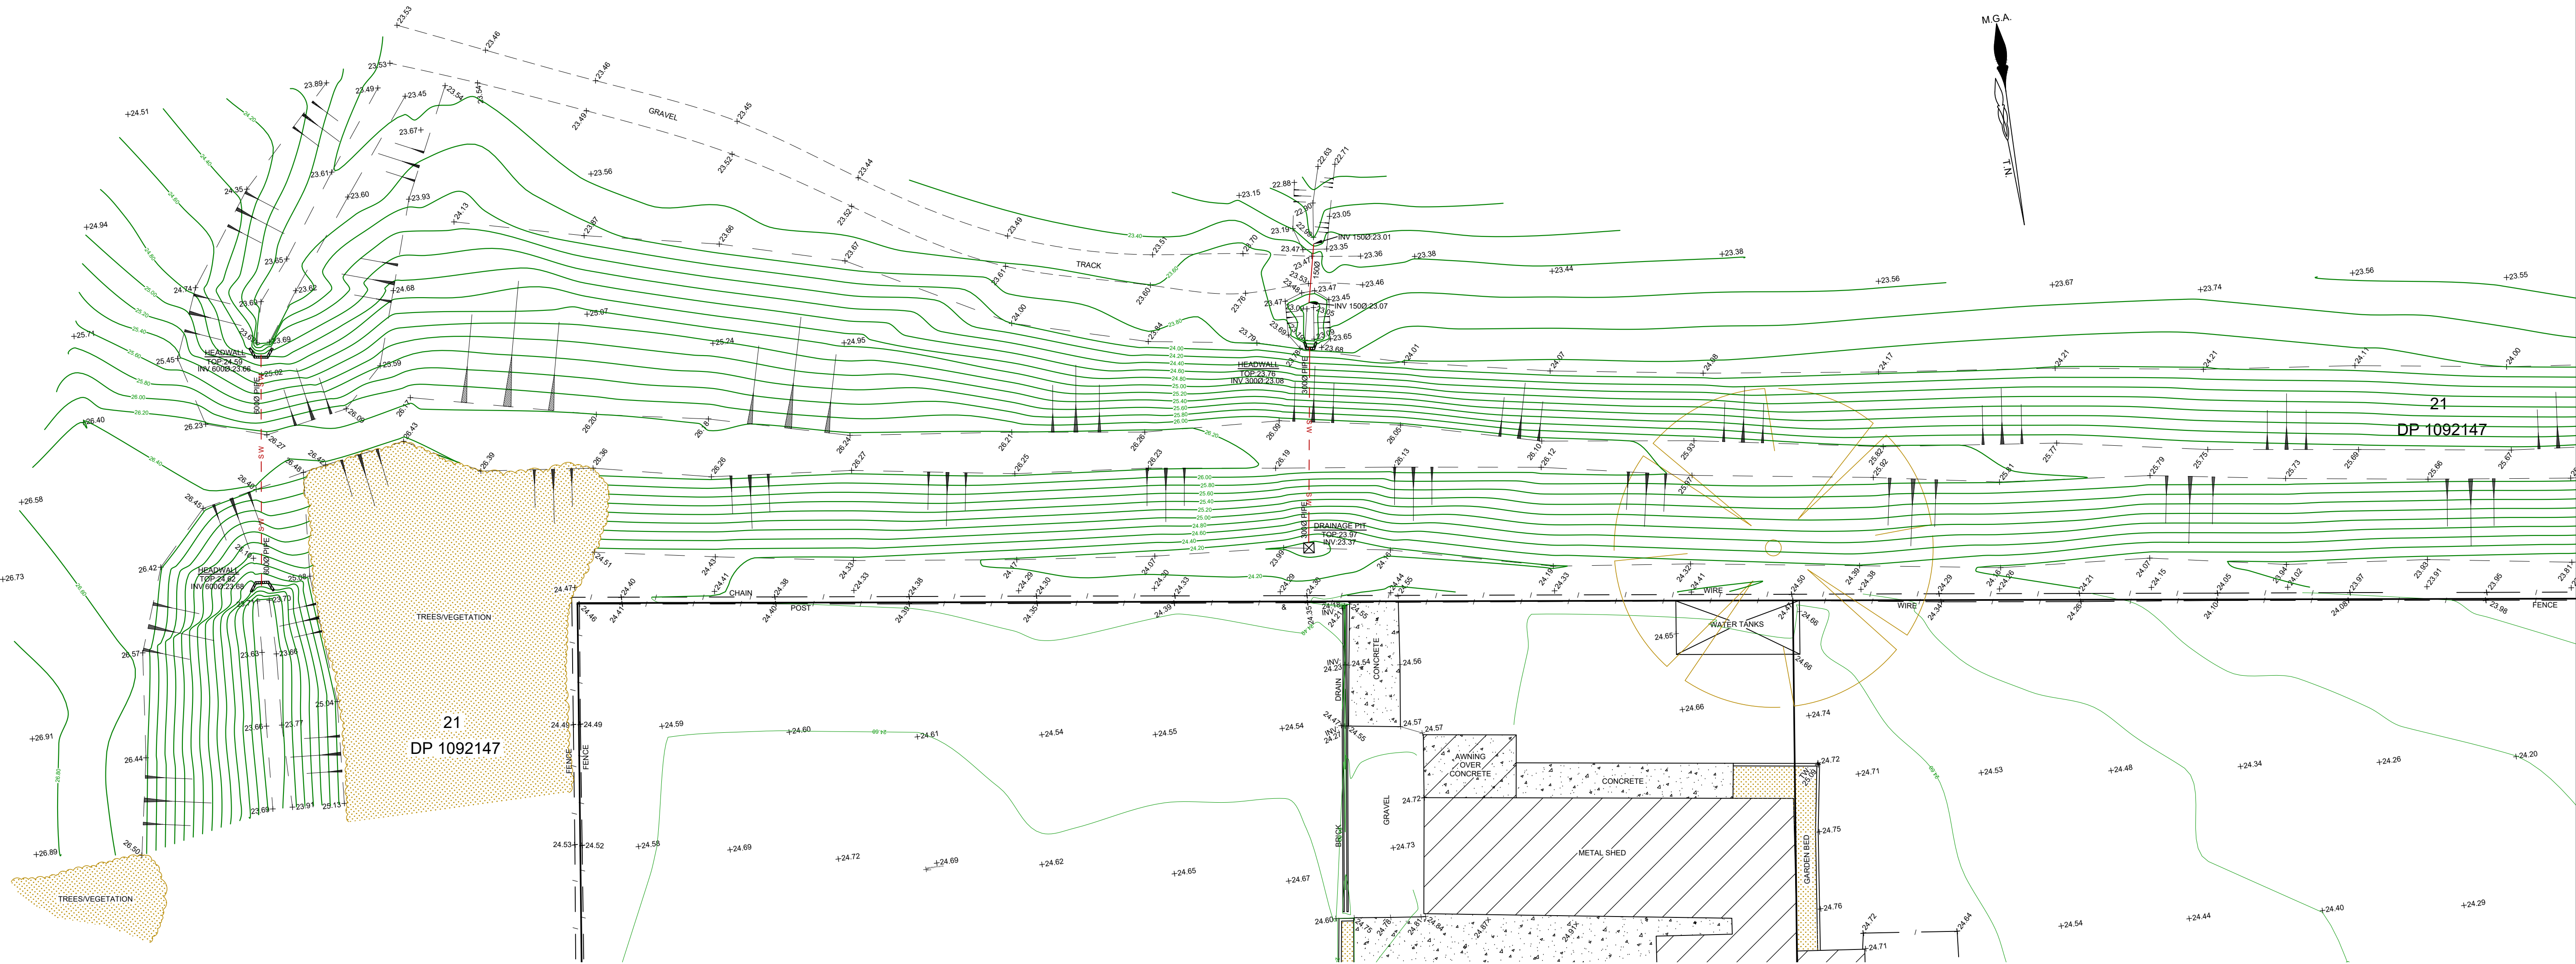

NOTES:

1. THIS DETAIL SURVEY IS NOT A 'SURVEY' AS DEFINED BY THE SURVEYING & SPATIAL INFORMATION ACT, 2002.
2. DATUM OF LEVELS: AUSTRALIAN HEIGHT DATUM
3. ALL BOUNDARIES HAVE BEEN COMPILED FROM PLANS MADE AVAILABLE BY THE OFFICE OF NSW LAND REGISTRY SERVICE (NSWLRS) AND ARE VALID TO THE DATE OF SURVEY ONLY.
4. SERVICES SEARCH AT DATE OF SURVEY HAS BEEN MADE. OF TELEPHONE, ELECTRICITY, SEWER, WATER, GAS AND DRAINAGE RECORDS AT THE RELEVANT AUTHORITY. PRIOR TO ANY CONSTRUCTION THE RELEVANT AUTHORITY SHOULD BE CONTACTED FOR LOCATION OF SERVICES.
5. THE POSITION OF IMPROVEMENTS IN RELATION TO BOUNDARIES IS DIAGRAMMATIC ONLY.
6. VISIBLE, ACCESSIBLE SERVICES LOCATED ONLY.
7. SIGNIFICANT TREES LOCATED ONLY.
8. THIS TITLE BLOCK AND NOTES IS AN INTEGRAL PART OF THIS DRAWING WHICH IS NOT TO BE REMOVED.
9. CONTOURS ARE INDICATIVE ONLY. SPOT LEVELS SHOULD BE USED FOR CALCULATIONS OF QUANTITIES WITH CAUTION.

- ⊙ - MONITORING WELL
- ⦶ - COMMS. POST
- ⊞ - HYDRANT
- ⊗ - SEWER MANHOLE
- - WATER
- ⊞ - COMMS. PIT
- ⊕ - SIGN POST
- ⊞ - WATER METER
- ⊙ - POWER POLE
- ⊕ - SEWER INSPECTION POINT
- TW - DENOTES LEVEL AT TOP OF WALL
- TK - DENOTES LEVEL AT TOP OF KERB

MGA 2020
CO-ORDINATE ORIGIN
S.S.M. 511 (SCIMS)


E 285 530.566
N 6 265 504.575

MGA 2020 ORIENTATION
D.P. 1263486



DENOTES OVERHEAD POWER LINES
OH ——— OH

DENOTES STORMWATER LINE
— S W ——— S W

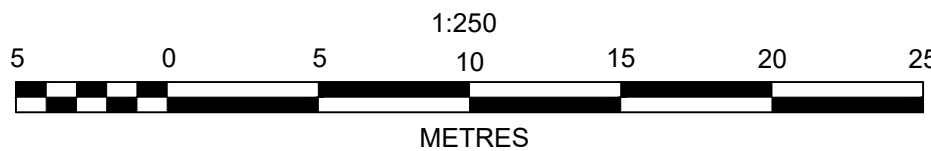

© THIS PLAN AND THE INFORMATION CONTAINED HEREIN REMAINS THE PROPERTY OF RICHARD HOGAN & CO. PTY LTD. IT MUST NOT BE COPIED IN WHOLE OR PART. AND IS NOT TO BE USED FOR ANY PURPOSE OTHER THAN FOR THAT WHICH IT HAS BEEN PREPARED, WITHOUT THE WRITTEN CONSENT OF RICHARD HOGAN & CO PTY LTD. THIS PLAN HAS BEEN PREPARED FOR THE SOLE USE OF THE INSTRUCTING PARTY.	RHCO  RICHARD HOGAN & CO. SURVEYING & DEVELOPMENT CONSULTANTS ABN 59 082 453 165 P.O. BOX 283, Richmond, NSW 2753. Phone: (02) 4732 6599 Web: www.rhco.com.au Email: admin@hoganco.com.au	SURVEYOR: RR/WF DRAWN: DG REDUCTION RATIO: 1:250 @ A1 CONTOUR INTERVAL: 0.2m SHEET 5 OF 5	ORIGIN OF LEVELS: SSM 511 R.L. = 26.405 (SCIMS) DATUM: AUSTRALIAN HEIGHT DATUM DATE: 05/05/2025 (10/9/2024, 21/5/2024, 11/4/2024) VERSION No.: D	PLAN OF LEVELS AND DETAIL OVER LOTS 12, 14 & 16 IN D.P. 793163 & PART OF LOT LOT 21 IN D.P. 1092417, No. 39-45 & 47-65 OLD CASTLEREACH ROAD, CASTLEREAGH	
		CLIENT: MORSON GROUP			
		L.G.A.: PENRITH	JOB REF: 24107		