

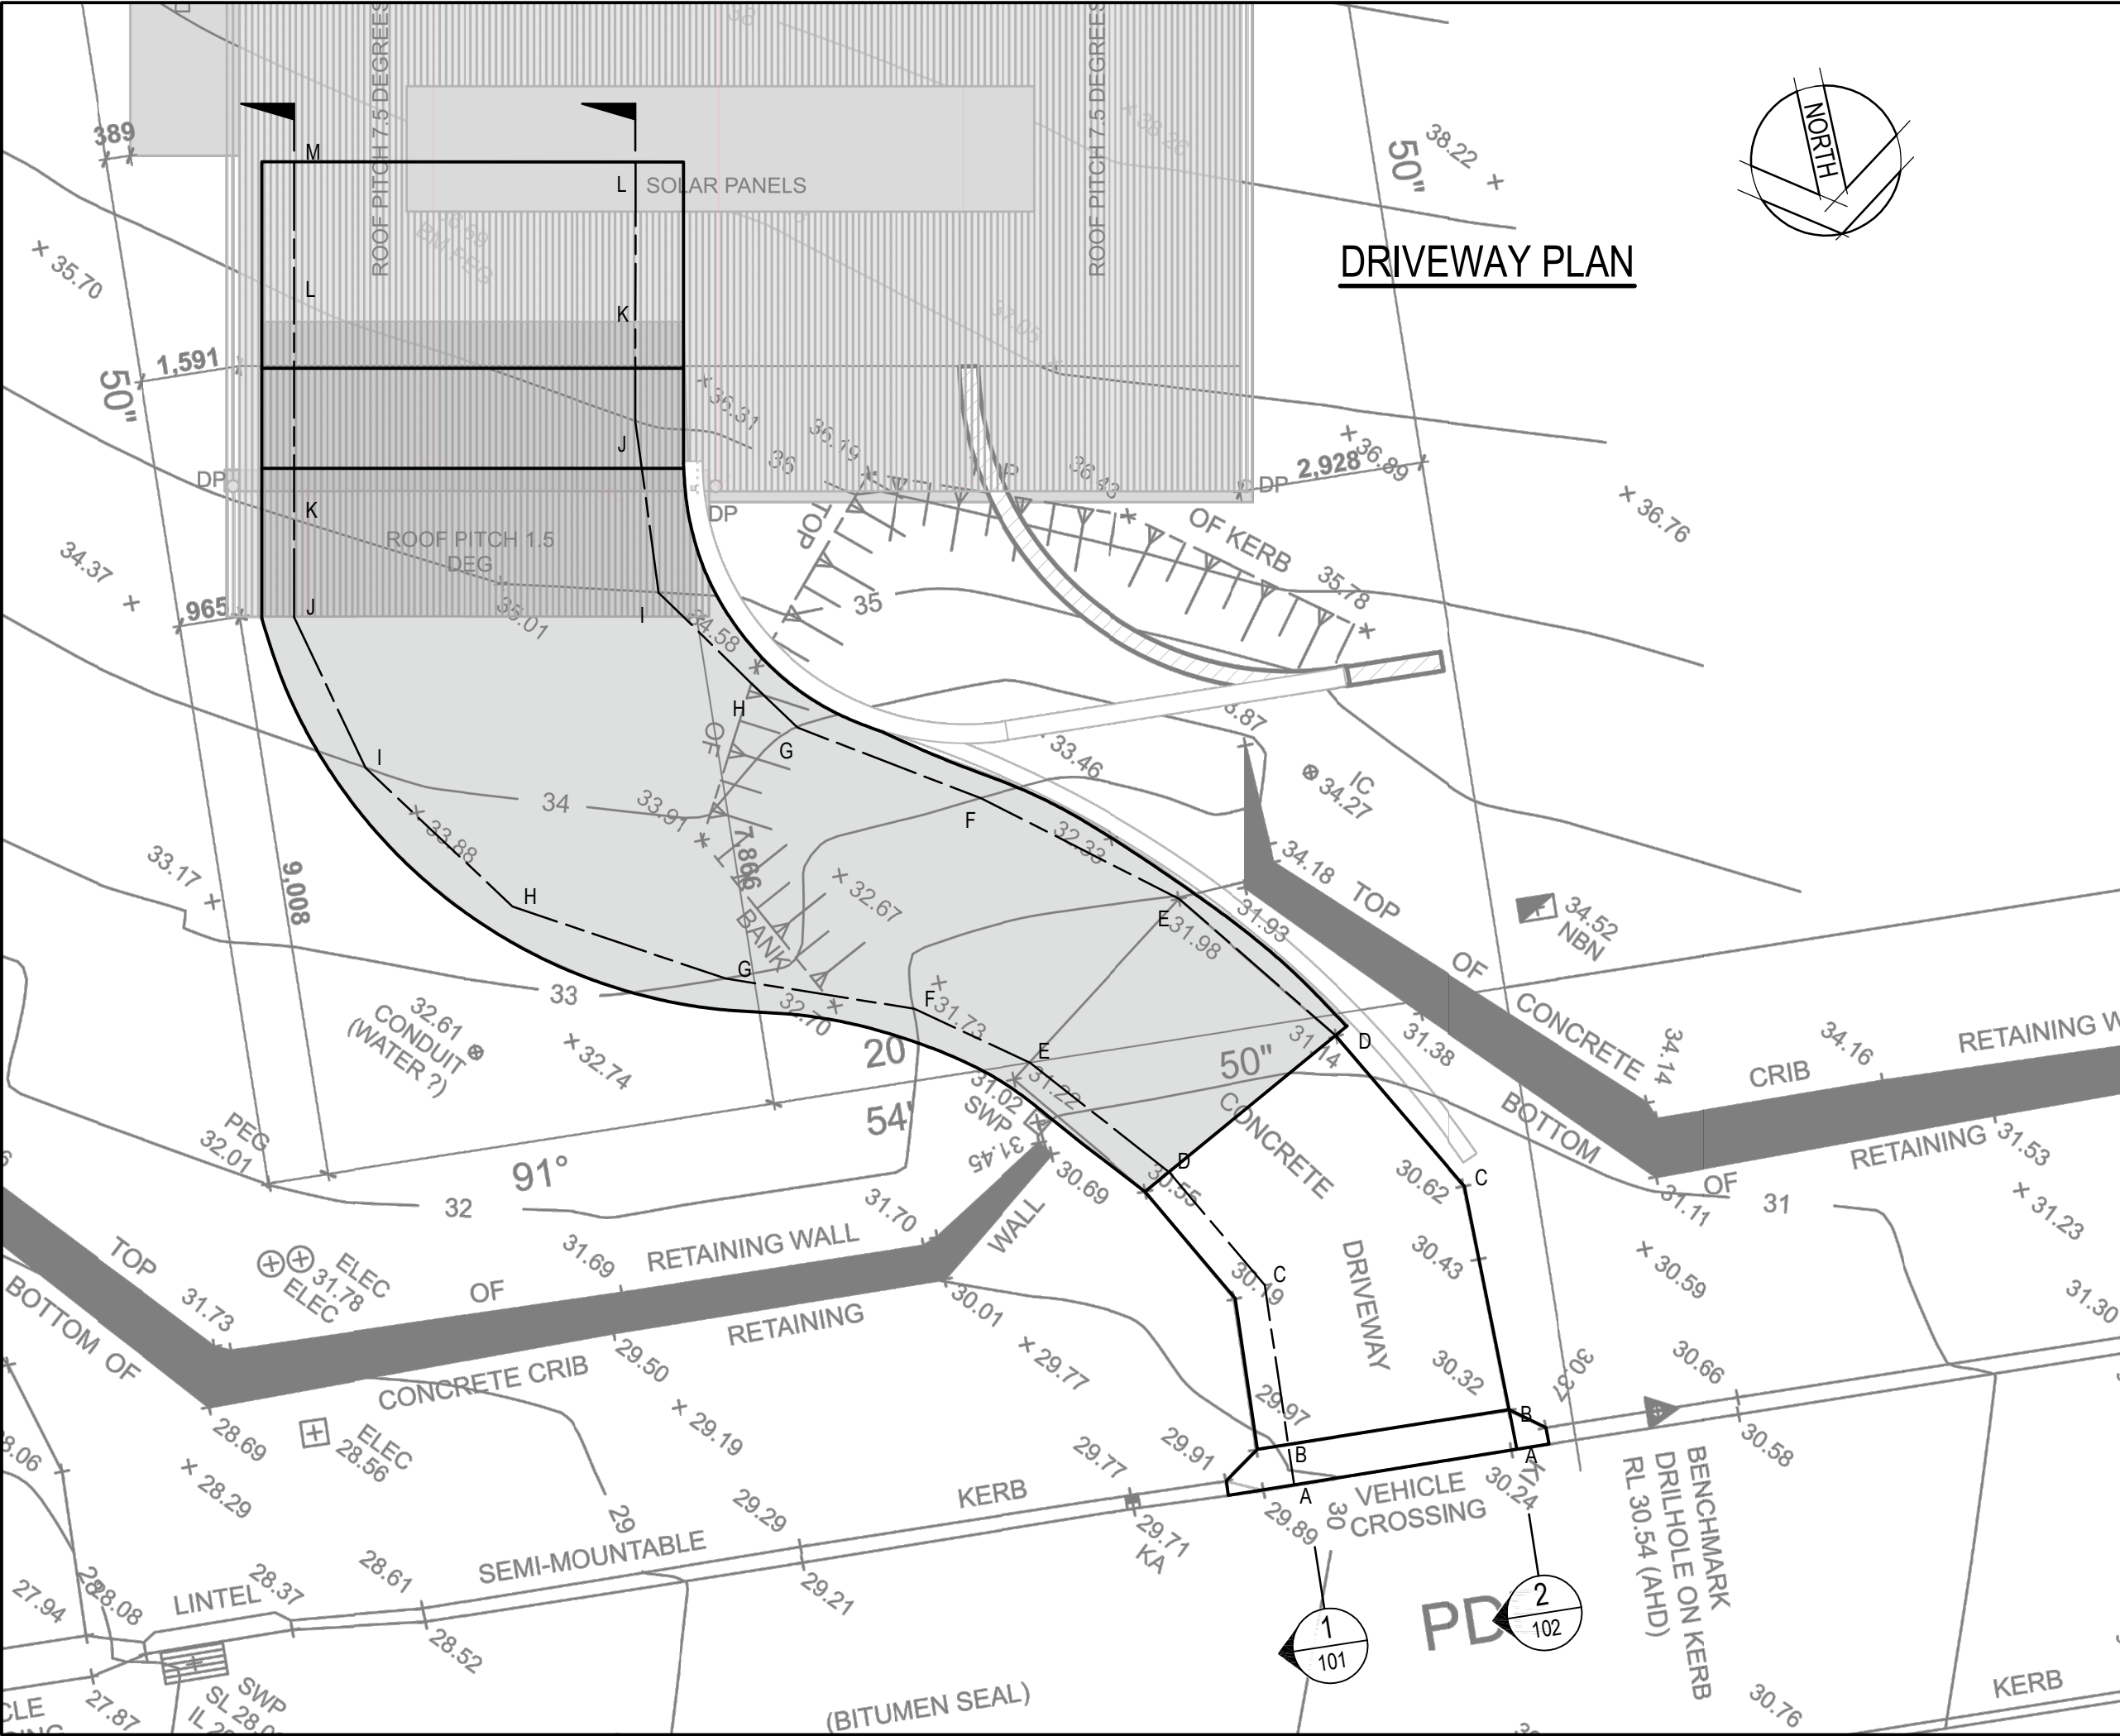


A	7/10/25	CONSTRUCTION ISSUE	CS	PW	
1	2/10/25	CONCEPT ISSUE	CS	PW	
Rev.	Date	Description	Drwn	Dsgn	Appd
PJ whelan consulting PJ Whelan Consulting ABN: 99 615 477 533 Telephone: 0404093457 Email: peter@pjwhelanconsulting.com PO Box 4044, Moorland 2443 Designed PJW Date OCT 2025 Drawn CRS Date OCT 2025 Approved  PETER WHELAN S.E., M.E. Architect MOORE DESIGN Project PROPOSED NEW RESIDENCE LOT 4249 DP 1285824, 80 HILLSIDE PARADE ELIZABETH BEACH NSW Title DRIVEWAY LONSECTIONS DRIVEWAY PLAN Status FOR CONSTRUCTION Datum AHD Date OCT 2025 Scale AS SHOWN Size A3 Drawing Number PW25075-C100 Revision A					

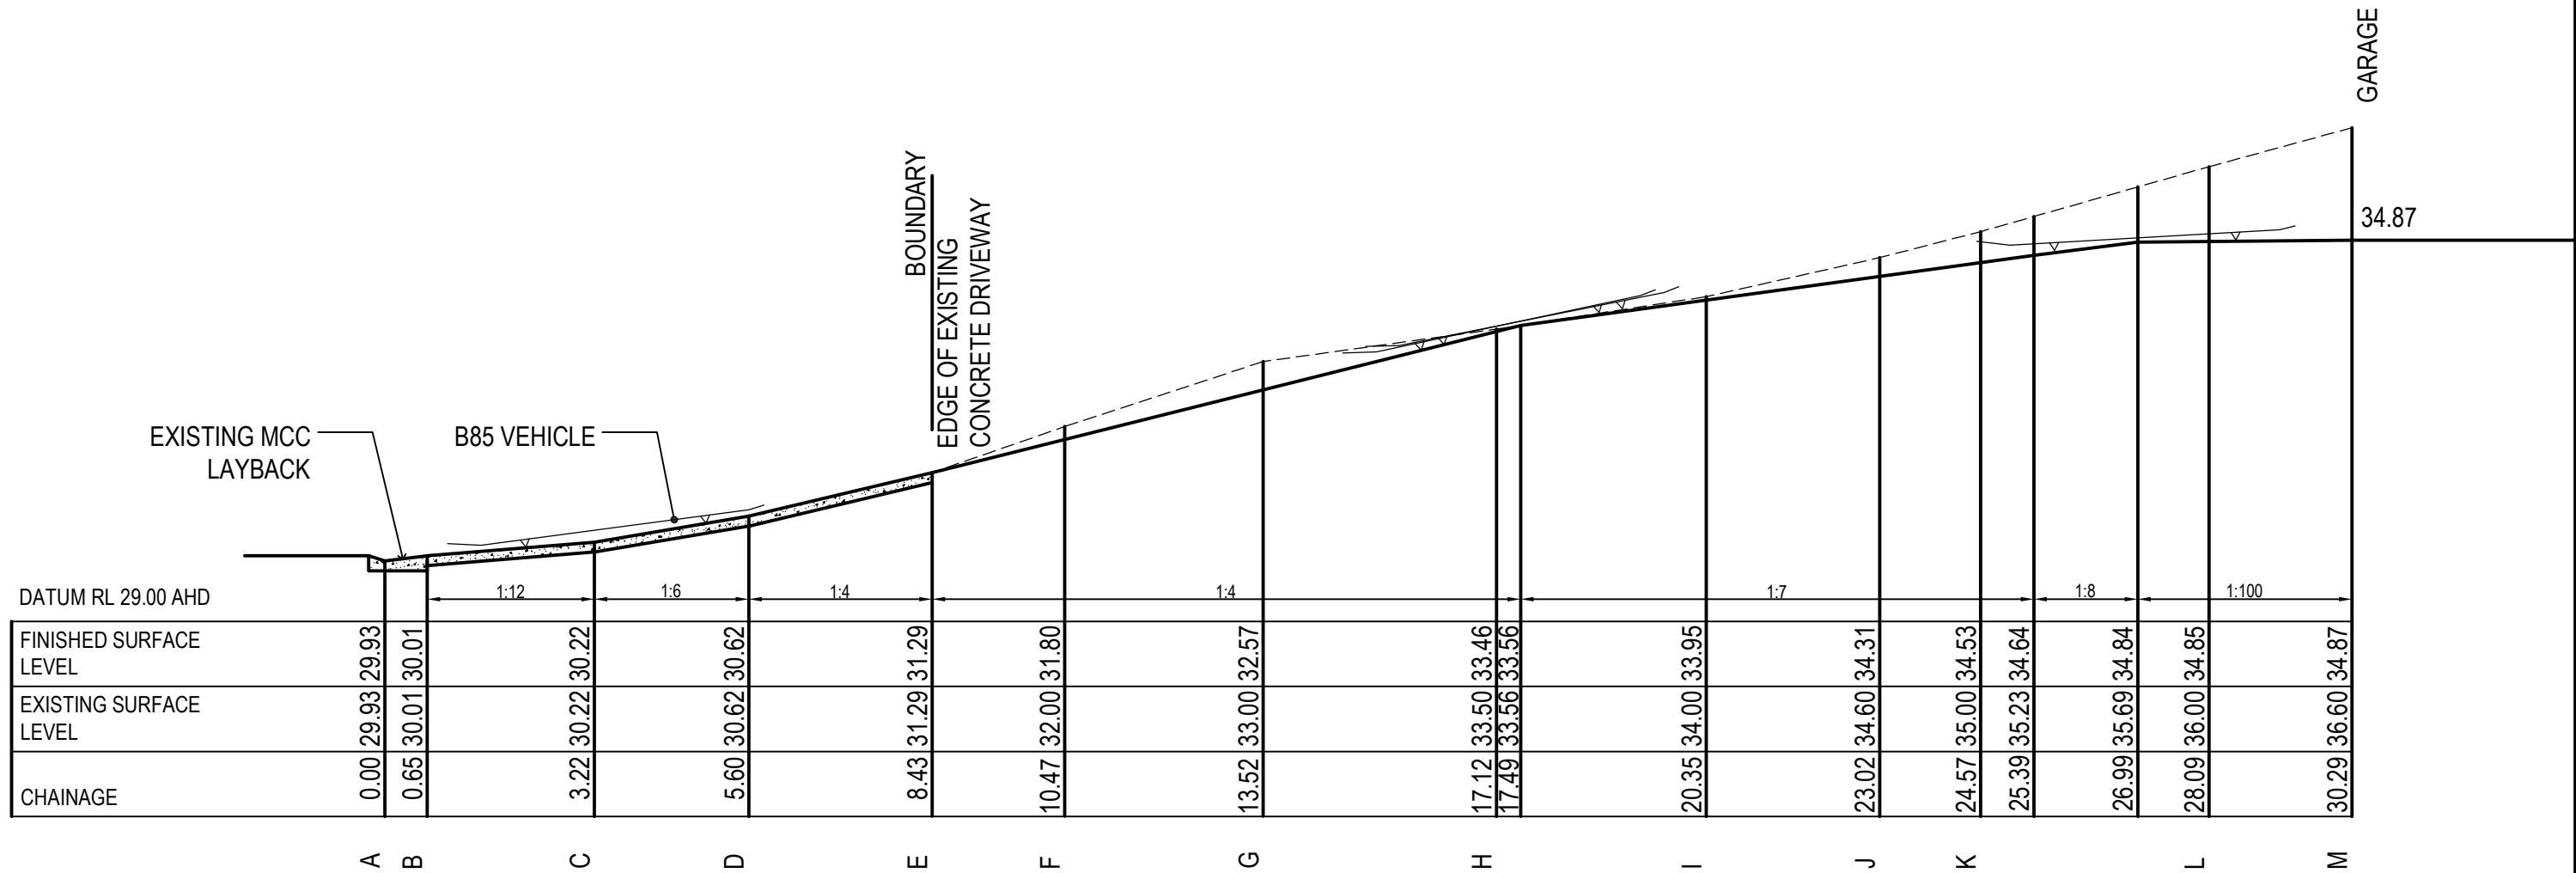

SECTION 1
EASTERN EDGE - CONCRETE DRIVEWAY LONGITUDINAL SECTION
1:100

A	7/10/25	CONSTRUCTION ISSUE	CS	PW	
1	2/10/25	CONCEPT ISSUE	CS	PW	
Rev.	Date	Description	Drwn	Dsgn	Appd
 PJ Whelan Consulting ABN: 99 615 477 533 Telephone: 0404093457 Email: peter@pjwhelanconsulting.com PO Box 4044, Moorland 2443					
Designed PJW		Date OCT 2025	Drawn CRS		Date OCT 2025
Approved  P. J. WHELAN S.E. M.I.E.					
Architect MOORE DESIGN					
Project PROPOSED NEW RESIDENCE LOT 4249 DP 1285824, 80 HILLSIDE PARADE ELIZABETH BEACH NSW					
Title DRIVEWAY LONSECTION EASTERN EDGE					
Status FOR CONSTRUCTION					
Datum AHD	Date OCT 2025	Scale AS SHOWN	Size A3		
Drawing Number PW25075-C101					Revision A

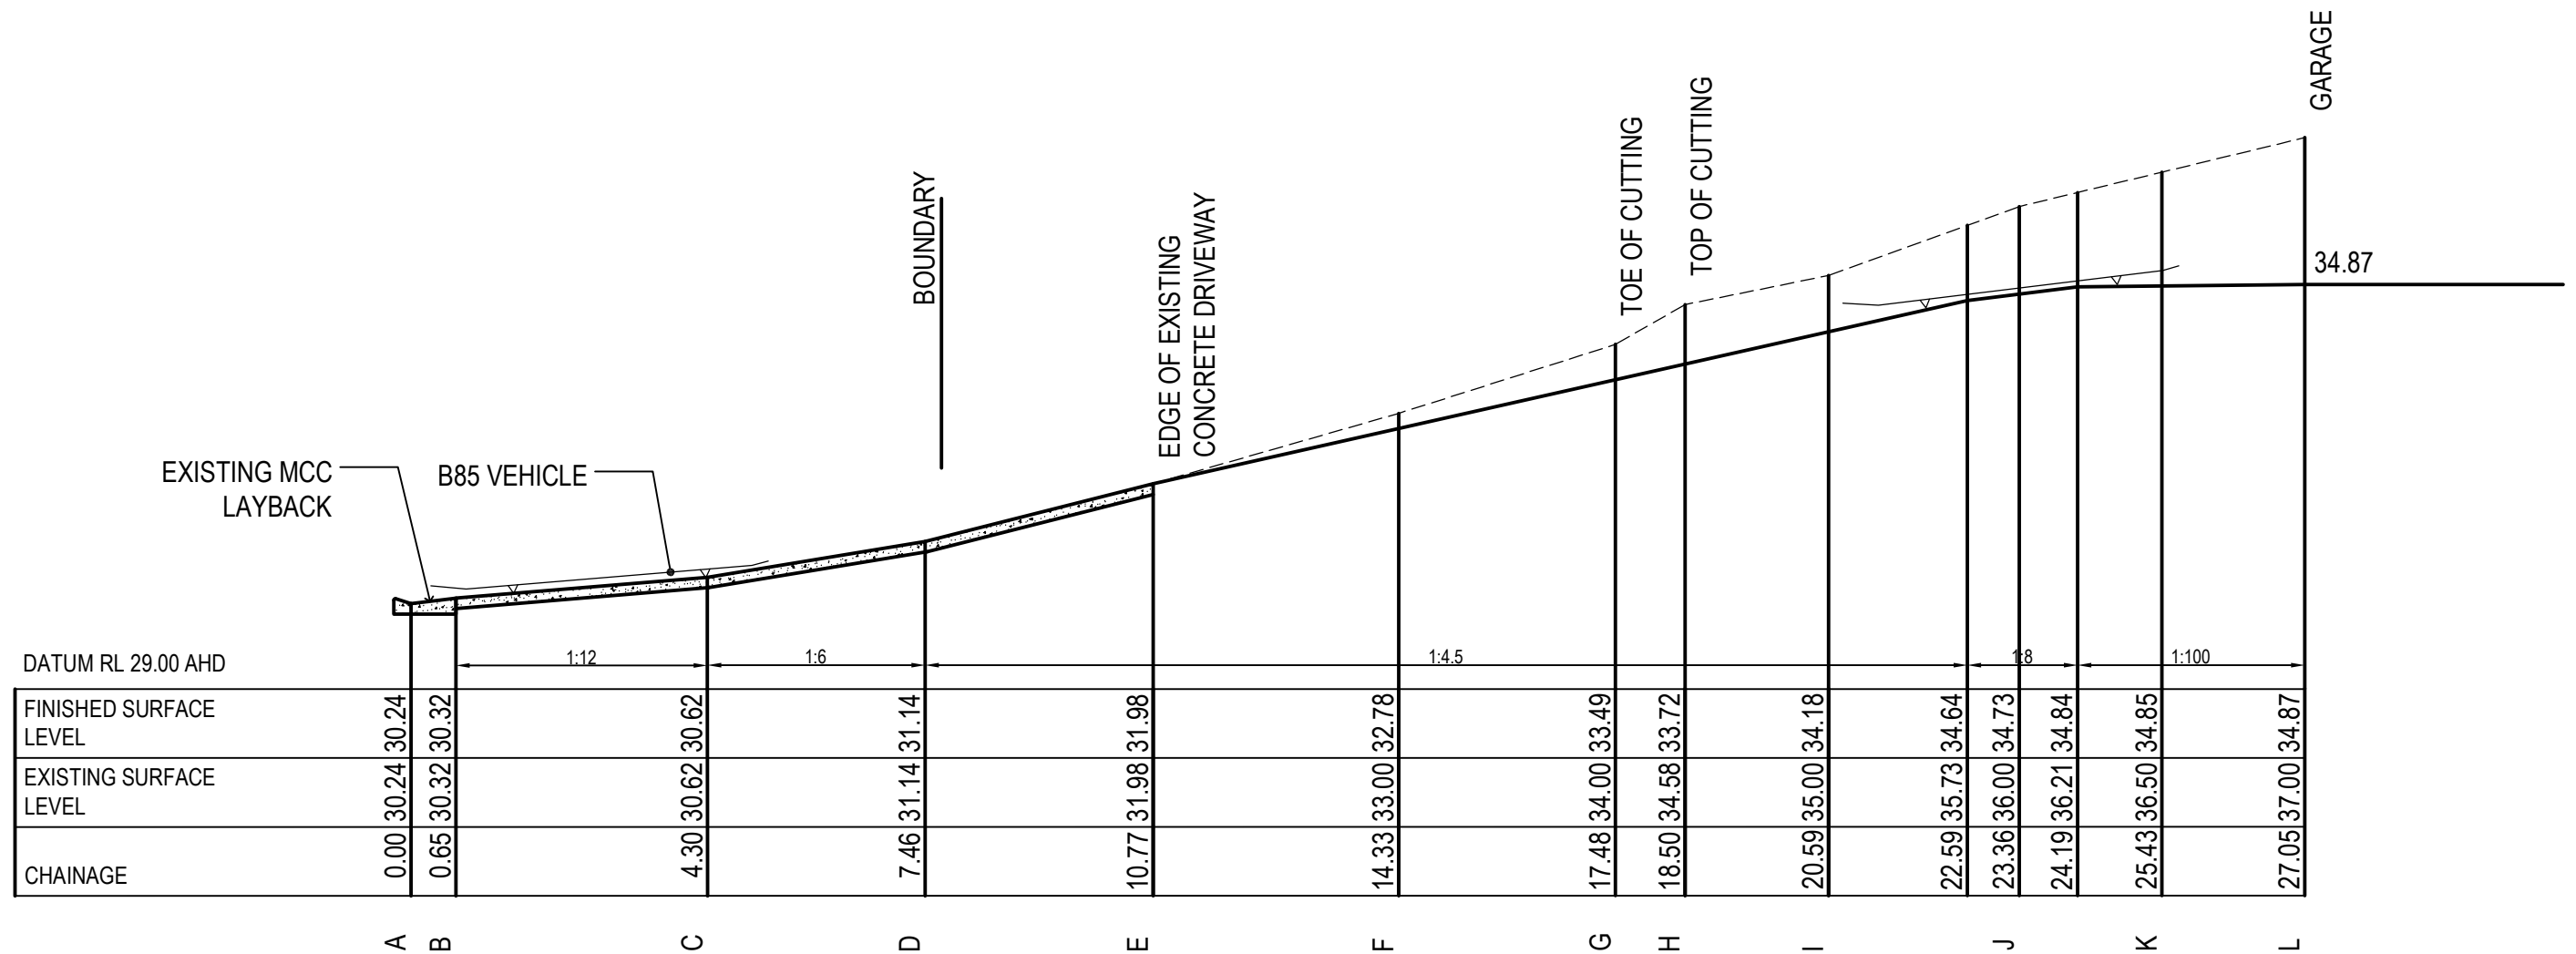

SECTION 2
WESTERN EDGE - CONCRETE DRIVEWAY LONGITUDINAL SECTION
1:100

A	7/10/25	CONSTRUCTION ISSUE		CS	PW
1	2/10/25	CONCEPT ISSUE		CS	PW
Rev.	Date	Description		Drwn	Dsgn/Appd
 PJ Whelan Consulting ABN: 99 615 477 533 Telephone: 0404093457 Email: peter@pjwhelanconsulting.com PO Box 4044, Moorland 2443					
Designed	Date	Drawn	Date		
PJW	OCT 2025	CRS	OCT 2025		
Approved					
 PETER WHELAN S.E. M.E.					
Architect					
MOORE DESIGN					
Project					
PROPOSED NEW RESIDENCE LOT 4249 DP 1285824, 80 HILLSIDE PARADE ELIZABETH BEACH NSW					
Title					
DRIVEWAY LONSECTION WESTERN EDGE					
Status					
FOR CONSTRUCTION					
Datum	Date	Scale	Size		
AHD	OCT 2025	AS SHOWN	A3		
Drawing Number					Revision
PW25075-C102					A