



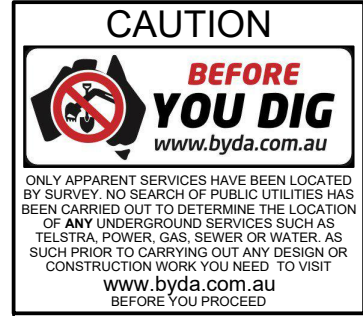

BUILDING DETAIL SCHEDULE	
1	SINGLE STOREY BRICK BUILDING
2	SINGLE STOREY BRICK & CLAD BUILDING
3	SINGLE STOREY BRICK & SHEET METAL BUILDING
4	DOUBLE STOREY CONCRETE PANEL BUILDING
5	SINGLE STOREY CLAD BUILDING
6	SINGLE STOREY SHEET METAL BUILDING
AD	ADMINISTRATION BUILDING
AM	AMENITIES BUILDING
CT	CANTEEN
C	CLASSROOM
ELC	EARLY LEARNING CENTRE
H	HALL/GYMNASIUM
LB	LIBRARY

- (A) EASEMENT FOR DRAINAGE OF SEWAGE 3 WIDE (AD70414)
(C) EASEMENT TO PUMP SEWAGE 3 WIDE (DP811690)
(E) EASEMENT FOR OVERHEAD POWERLINES 9 WIDE (DP1022218)
(F) EASEMENT FOR UNDERGROUND CABLES 1 WIDE (DP1291133)
(G) EASEMENT FOR PADMOUNT SUBSTATION 2.75 WIDE (DP1291133)
(H) RESTRICTION ON THE USE OF LAND (DP1291133)

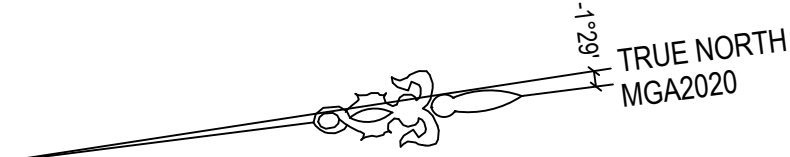


SHORT BOUNDARY TABLE		
No.	BEARING	DIST.
1	97°43'25"	7.62
2	7°43'25"	7.62
3	276°59'05"	0.675

- LEGEND
- BOL BOLLARD
CIP COMMUNICATIONS INTERCOM POST
CP COMMUNICATIONS PIT
DP DRAINAGE PIT
EP ELECTRICAL PIT
ESB ELECTRICAL SUBSTATION
ET ELECTRICAL TURRET
FHR FIRE HOSE REEL
FHY FIRE HYDRANT
FL FLOOR LEVEL
GEN GAS ENCLOSURE
GP GOAL POST
GT GREASE TRAP
INS INSPECTION OPENING
K&G KERB & GUTTER (SEE DATA IN 3D MODEL FOR HEIGHTS)
LSR LANDING, STAIRS & RAMP
LP LIGHT POLE
PPL POWER POLE WITH LIGHT
PPT POWER POLE WITH TRANSFORMER
RL REDUCED LEVEL
SMH SEWER MAINTENANCE HOLE
SHC SHIPPING CONTAINER
SP SIGN POST
ST STAIRS
SV STOP VALVE
USP UNCLASSIFIED SERVICE PIT
UZ UNIDENTIFIED SERVICE
WBU WATER BUBBLER/SINK
WM WATER METER
WRI WATER RETICULATION IRRIGATION
- CLF DEONTES CHAIN LINK FENCE
PWF DEONTES POST & WIRE FENCE
MPF DEONTES METAL PANNEL FENCE
Δ DEONTES PALING FENCE
□ DEONTES METAL POST & MESH FENCE
⊙ DEONTES VERTICAL BAR FENCE
⊙ CP1 DEONTES CONTROL POINT & CORRESPONDING NUMBER (SEE DIGITAL MODEL)
○ DEONTES SEAT AND/OR BENCH
- - - DEONTES APPROX. SEWER MAIN FROM SHOALHAVEN COUNCIL DIAGRAMS ONLY
- - - DEONTES OVERHEAD ELECTRICAL CABLE
- - - DEONTES WINDOW LOCATION (SEE 3D MODEL FOR LEVELS)
- - - DEONTES DOOR LOCATION (SEE 3D MODEL FOR LEVELS)
- - - DEONTES ROOF GUTTER LOCATION (SEE 3D MODEL FOR LEVELS)
- - - DEONTES FENCE - SCHOOL SECURITY TYPE FENCE UNLESS NOTED OTHERWISE
- - - DEONTES GATE
- - - DEONTES RETAINING WALL
- - - DEONTES BOTTOM OF BANK
- - - DEONTES TOP OF BANK
- - - DEONTES DRAINAGE SWALE
- - - DEONTES DRIPLINE OF TREE/TREES AND/OR VEGETATION
- DEONTES GRAVEL AREA
DEONTES COVERED AREA
DEONTES TRAFFIC ISLAND/ROUND-ABOUT
DEONTES HARDSTAND AREA
DEONTES GARDEN AREA
DEONTES AREA NOT SURVEYED (INACCESSIBLE OR OUTSIDE OF SCOPE AREA)

EXPLANATORY NOTES

1. UNDERGROUND SERVICES SHOWN ON THIS PLAN HAVE BEEN POSITIONED USING A SERVICES LOCATOR, AND SHOWS APPROXIMATE POSITION ONLY. SEE THE ATTACHED BEFORE YOU DIG AUSTRALIA CAUTION IN THIS PLAN SPACE. NO INVESTIGATION OF LOCATION OF ANY FOOTINGS OR FOUNDATIONS HAS BEEN CARRIED OUT.
2. SPOT LEVELS & CONTOURS REPRESENT GENERAL GROUND LEVEL ONLY. THEY GIVE AN APPROXIMATE REPRESENTATION ONLY OF THE SHAPE AND LEVELS OF THE GROUND SURFACE. CONTOURS DO NOT REPRESENT THE PRECISE LEVEL AT ANY PARTICULAR POINT EXCEPT WHERE A SPOT LEVEL IS SHOWN. SHOULD CRITICAL DESIGN FACTORS BE IN EXISTENCE THEN IT MAY BE NECESSARY TO OBTAIN SUPPLEMENTARY LEVELS TO CONFIRM DESIGN CONSTRAINTS OR PARTICULARS. (TO THIS EXTENT IT SHOULD BE NOTED THAT THE CONTOUR INTERVAL IS 0.5m)
3. CONTOURS ARE INTERPOLATED FROM SPOT LEVELS AS SHOWN & SHOULD BE USED AS A GUIDE ONLY. DO NOT RE-INTERPOLATE CONTOURS.
4. THE DTM MESH SUPPLIED IS NOT TO BE USED FOR VOLUME CALCULATIONS, AND MAY NOT REFLECT THE DEPTH OF EXCAVATED SURFACES OR VARIATION IN GROUND LEVEL UNDER ANY BUILDINGS/STRUCTURES. SPOT LEVELS MAY BE SHOWN TO INDICATE GROUND FEATURES AND THESE SPOT LEVELS MAY NOT BE INCLUDED IN THE DEFINITION OF THE DTM MESH.
5. PLEASE NOTE THAT NO BOUNDARY DEFINITION SURVEY HAS BEEN UNDERTAKEN FOR THIS PLAN AND NO BOUNDARIES HAVE BEEN MARKED. BOUNDARIES ARE SHOWN IN APPROXIMATE LOCATION ONLY. DIMENSIONS AS SHOWN ON THE PLAN HAVE ONLY BEEN TAKEN FROM A COPY OF THE DEPOSITED PLAN AND NOT VERIFIED BY FIELD SURVEY. THE DIMENSIONS CAN ONLY BE VERIFIED BY UNDERTAKING A COMPREHENSIVE BOUNDARY DEFINITION SURVEY TO ESTABLISH THE AVAILABLE DIMENSIONS OF THE PROPERTY.
6. RELATIONSHIP OF IMPROVEMENTS AND TREES TO BOUNDARIES IS DIAGRAMMATIC ONLY AS THEY HAVE NOT BEEN ACCURATELY DETERMINED. WHERE OFFSETS ARE CRITICAL THEY SHOULD BE CONFIRMED BY FURTHER SURVEY. THE CO-ORDINATES OF BUILDING CORNERS WERE DETERMINED BY TOPOGRAPHIC SURVEY AND THEREFORE ARE APPROXIMATE ONLY.
7. TREE CANOPIES & TRUNKS ARE POSITIONED FOR DIAGRAMMATIC PURPOSES ONLY. THE CANOPY & TRUNK SIZES SHOWN IN THIS SET OF PLANS ARE APPROXIMATE ONLY.
8. ANY WINDOW, DOOR &/OR ROOF RELATED LEVELS ARE ACCURATE TO ±0.05m AND ARE SHOWN HEREON TO THE NEAREST 0.1m.
9. ORIGIN OF LEVELS IS AUSTRALIAN HEIGHT DATUM (AHD) DERIVED FROM PM 55945, RL 61.366 (AHD, SOURCE - SCIMS).
10. THIS PLAN & ACCOMPANYING DIGITAL MODEL HAS BEEN PREPARED FOR DEPARTMENT OF EDUCATION NSW - ITS USE IS LIMITED TO SITE ANALYSIS MATTERS & MUST BE USED FOR NO OTHER PURPOSE OR BY ANY UNAUTHORIZED THIRD PARTY. THE CONTENTS REMAINS THE INTELLECTUAL PROPERTY OF LANDTEAM.
11. THIS PLAN IS TO BE READ IN CONJUNCTION WITH THE README FILE ON THE ACCOMPANYING DIGITAL TRANSFER AND THE PDF FILE ATTACHED.

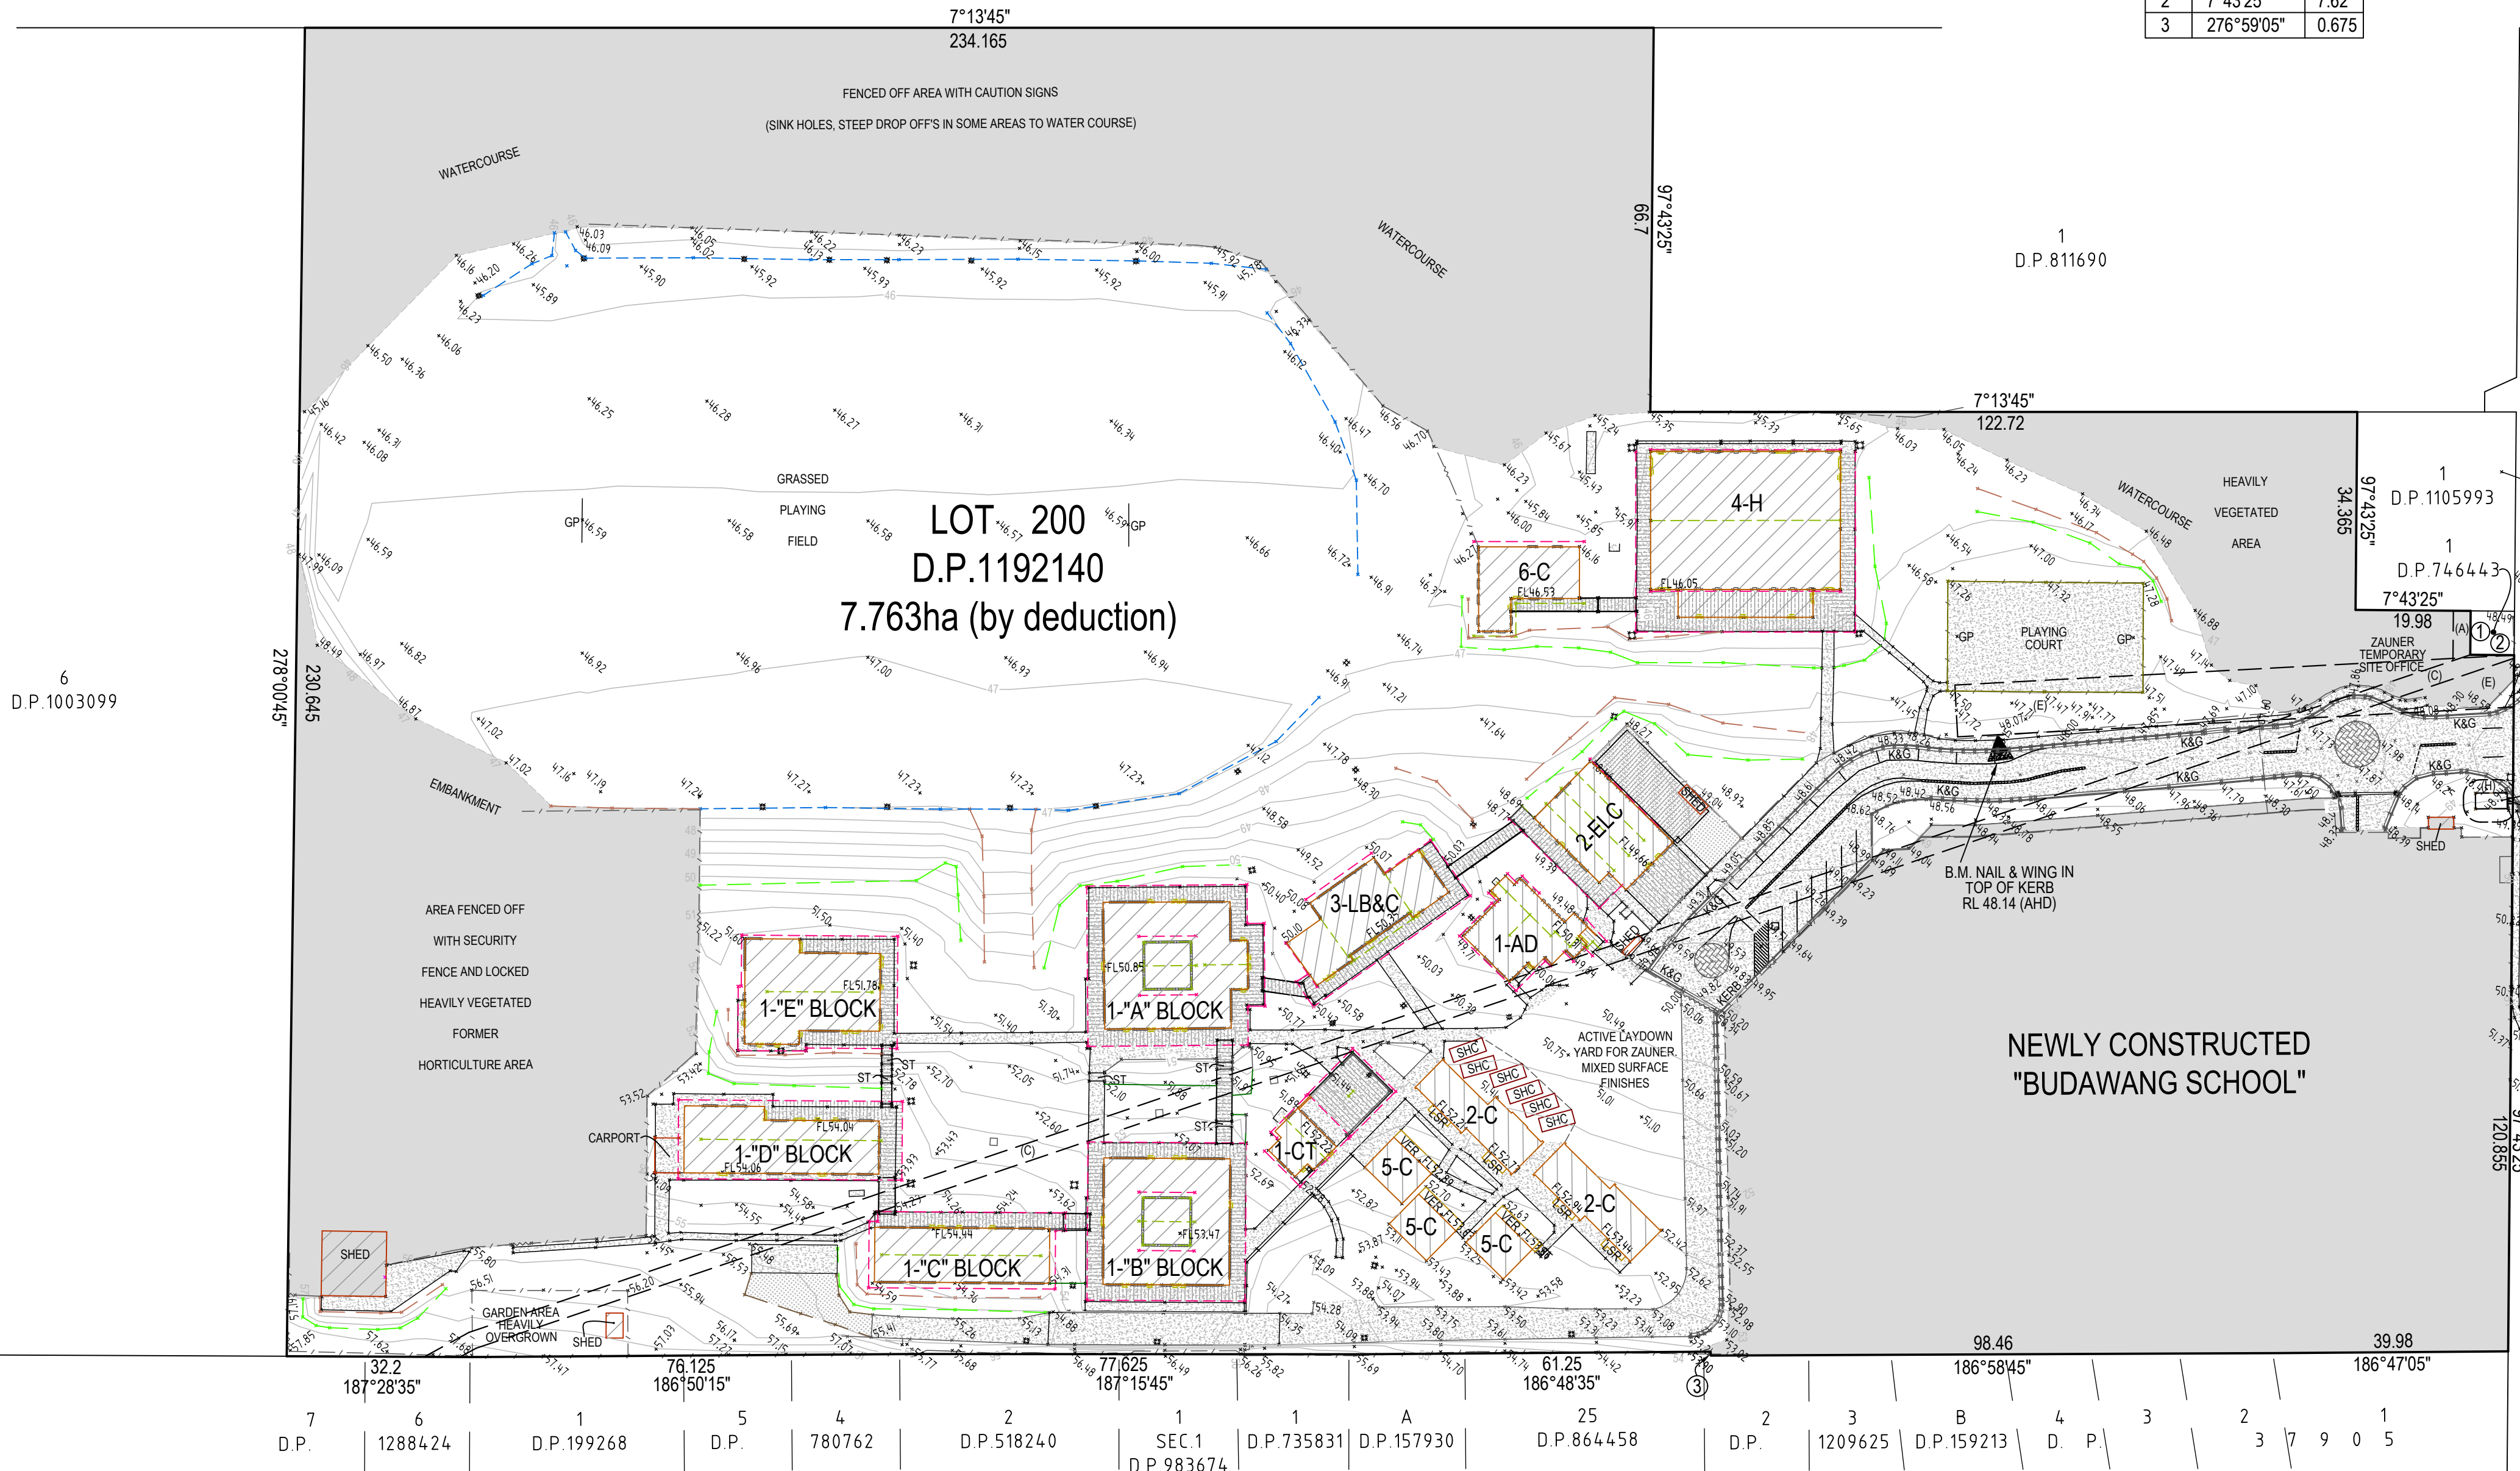


CONTROL TABLE				
POINT	EASTING	NORTHING	LEVEL	DESCRIPTION
CP1	267174.09	6088429.23	61.37	PM 55945
CP2	267383.64	6088399.64	48.80	SSM 72417
CP3	267588.18	6088355.86	53.02	SSM 42008
CP4	267432.83	6088375.76	49.35	DRILL HOLE & WING
CP5	267419.87	6088338.06	47.61	DRILL HOLE
CP6	267408.72	6088287.27	48.14	BM NAIL & WING
CP7	267378.97	6088228.97	45.98	DRILL HOLE
CP8	267499.76	6088200.50	53.29	DRILL HOLE
CP9	267428.96	6088179.98	50.28	DRILL HOLE
CP10	267441.18	6088123.97	50.86	DRILL HOLE
CP11	267452.73	6088050.00	54.03	DRILL HOLE
AZIMUTH : MGA2020 - ZONE 56 DATUM : AHD SEE 3D MODEL FOR CONTROL				



SOFTWARE: MAGNET

NOTE:
FOR FURTHER LEVEL
INFORMATION SEE THE 3D POINTS
WITHIN THE DIGITAL MODEL.

SEE SHEET 1 FOR EXPLANATORY NOTES
SEE SHEET 1 FOR DETAIL SURVEY PLAN
SEE SHEET 2 FOR VISIBLE SERVICES & UTILITIES
SEE SHEET 3 FOR VEGETATION & OUTDOOR FURNITURE

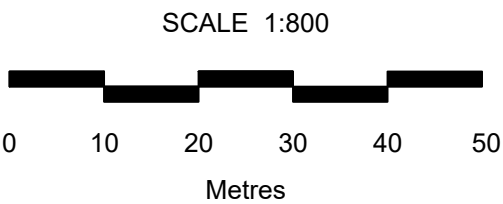

COPYRIGHT: Concepts and information contained within these drawings and related documents are the copyright of LandTeam Australia Pty Ltd. Unauthorised copying of part or whole of the document(s) is a breach of this copyright.

ISSUE	AMENDMENT	DRAWN	DATE
A	INITIAL ISSUE	JAK/AJC	18/07/24

LandTeam Australia Pty Ltd
ABN 35 300 283 592
Wollongong Office
5/97 Shellharbour Road
Postal: PO Box 353
WARILLA NSW 2528
p: (02) 4296 7055
f: (02) 4297 1163
e: wollongong@landteam.com.au
www.landteam.com.au




DEPARTMENT OF EDUCATION NSW

DETAIL & CONTOUR SURVEY PLAN
PART OF LOT 200 IN D.P.1192140
FORMER SHOALHAVEN ANGLICAN SCHOOL
No. 17 CROOBYAR ROAD, MILTON

SURVEYED: MB
DRAWN: JAK/AJC
CHECKED: GG
DRAWING No.
217272-TS01
SHEET 1 OF 3 SHEET(S)

DATUM	AHD	CONTOUR INTERVAL	0.5m	DATE	SURVEYED	MAY 2024
-------	-----	------------------	------	------	----------	----------

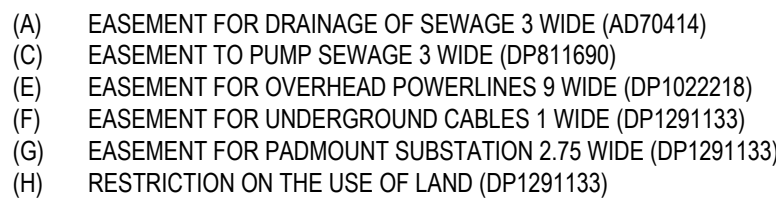

LOT 200
D.P.1192140
7.763ha (by deduction)

NEWLY CONSTRUCTED "BUDAWANG SCHOOL"

- | | |
|---------------|---|
| LEGEND | |
| BOL | BOLLARD |
| CP | COMMUNICATIONS INTERCOM POST |
| CP | COMMUNICATIONS PIT |
| DP | DRAINAGE PIT |
| EP | ELECTRICAL PIT |
| ESSB | ELECTRICAL SUBSTATION |
| ET | ELECTRICAL TURRET |
| FHR | FIRE HOSE REEL |
| FHY | FIRE HYDRANT |
| FL | FLOOR LEVEL |
| GEN | GAS ENCLOSURE |
| GP | GOAL POST |
| GT | GREASE TRAP |
| INS | INSPECTION OPENING |
| K&G | KERB & GUTTER (SEE DATA IN 3D MODEL FOR HEIGHTS) |
| LSR | LANDING, STAIRS & RAMP |
| LP | LIGHT POLE |
| PPL | POWER POLE WITH LIGHT |
| PPT | POWER POLE WITH TRANSFORMER |
| RL | REDUCED LEVEL |
| SMH | SEWER MAINTENANCE HOLE |
| SHC | SHIPPING CONTAINER |
| SP | SIGN POST |
| ST | STAIRS |
| SV | STOP VALVE |
| USP | UNCLASSIFIED SERVICE PIT |
| UZ | UNIDENTIFIED SERVICE |
| WBU | WATER BUBBLERS/SINK |
| WM | WATER METER |
| WRI | WATER RETICULATION IRRIGATION |
| | |
| CLF | DEONTES CHAIN LINK FENCE |
| PWF | DEONTES POST & WIRE FENCE |
| MPF | DEONTES METAL PANNEL FENCE |
| Δ | DEONTES PALING FENCE |
| □ | DEONTES METAL POST & MESH FENCE |
| Φ | DEONTES VERTICAL BAR FENCE |
| CP1 | DEONTES CONTROL POINT & CORRESPONDING NUMBER (SEE DIGITAL MODEL) |
| — | DEONTES SEAT AND/OR BENCH |
| — | DEONTES APPROX. SEWER MAIN FROM SHOAL/HAZEN/COURT DIAGRAMS ONLY |
| — | DEONTES OVERHEAD ELECTRICAL CABLE |
| — | DEONTES WINDOW LOCATION (SEE 3D MODEL FOR LEVELS) |
| — | DEONTES DOOR LOCATION (SEE 3D MODEL FOR LEVELS) |
| — | DEONTES ROOF GUTTER LOCATION (SEE 3D MODEL FOR LEVELS) |
| — | DEONTES FENCE - SCHOOL SECURITY TYPE FENCE UNLESS NOTED OTHERWISE |
| — | DEONTES GATE |
| — | DEONTES RETAINING WALL |
| — | DEONTES BOTTOM OF BANK |
| — | DEONTES TOP OF BANK |
| — | DEONTES DRAINAGE SWALE |
| — | DEONTES DIAPHRAGM OF TREE/TREES AND/OR VEGETATION |
| — | DEONTES GRAVEL AREA |
| — | DEONTES COVERED AREA |
| — | DEONTES TRAFFIC ISLAND/ROUND-ABOUT |
| — | DEONTES HARDSTAND AREA |
| — | DEONTES GARDEN AREA |
| — | DEONTES AREA NOT SURVEYED (UNACCESSIBLE OR OUTSIDE OF SCOPE AREA) |

CLASSIFICATION OF SUBSURFACE UTILITY SHOTS BY COASTAL CABLE LOCATORS PTY LTD
CLASS B (TRACED) - ELECTRONICALLY TRACED QL-B DURING MAY 2024 WITH GOOD SIGNAL TRACED IN ACCORDANCE WITH AS5488 -
CLASSIFICATION OF SUBSURFACE UTILITY INFORMATION (TOLERANCE* +/-300mm ABOVE & 500mm BELOW).

NOTE:
UNDERGROUND SERVICES LOCATED BY ELECTRONIC TRACE METHODS BY COASTAL CABLE LOCATORS PTY LTD. LOCATION OF SERVICES IN THE MODEL ARE BASED ON INFORMATION MARKED UP ON SITE BY COASTAL CABLE LOCATORS PTY LTD & LOCATED HORIZONTALLY ONLY BY LANDTEAM FOLLOWING COASTAL CABLE LOCATORS PTY LTD WORK. DEPTHS SHOWN ON THIS PLAN ARE FROM THE EXISTING GROUND LEVEL AS SUPPLIED BY COASTAL CABLE LOCATORS PTY LTD AND ARE INDICATIVE ONLY, NOTING THE ABOVE SIGNAL TOLERANCE OF +/-300mm. ANY SERVICES REQUIRING A MORE ACCURATE DEPTH SHOULD BE CONFIRMED BY DIRECT MEASUREMENT UTILISING POTHOLING TECHNIQUES TO QUALITY LEVEL 'A' AS INDICATED BY DUTY OF CARE FROM ASSET OWNERS

LEGEND	
CLM0.5	DENOTES COMMUNICATIONS LOCATOR MARK & APPROX. DEPTH DOWN FROM EXISTING GROUND LEVEL
ELM0.5	DENOTES ELECTRICAL LOCATOR MARK & APPROX. DEPTH DOWN FROM EXISTING GROUND LEVEL
SWM0.6	DENOTES STORMWATER LOCATOR MARK & APPROX. DEPTH DOWN FROM EXISTING GROUND LEVEL
ULM0.6	DENOTES UNIDENTIFIED SERVICE LOCATOR MARK & APPROX. DEPTH DOWN FROM EXISTING GROUND LEVEL
WLM0.6	DENOTES WATER LOCATOR MARK & APPROX. DEPTH DOWN FROM EXISTING GROUND LEVEL
---	DENOTES APPROXIMATE LOCATION OF UNDERGROUND COMMUNICATION SERVICE
---	DENOTES APPROXIMATE LOCATION OF UNDERGROUND ELECTRICAL SERVICE
---	DENOTES APPROXIMATE LOCATION OF UNDERGROUND STORMWATER SERVICE
---	DENOTES APPROXIMATE LOCATION OF UNDERGROUND UNIDENTIFIED SERVICE
---	DENOTES APPROXIMATE LOCATION OF UNDERGROUND WATER SERVICE

NOTE: THE SEWER & WATER LINES WERE UNTRACEABLE AT THE DATE OF SURVEY DUE TO DEPTH & WATER LOGGED SOIL

SCALE 1:800

0 10 20 30 40 50

Metres

ISSUE	AMENDMENT	DRAWN	DATE
A	INITIAL ISSUE	JAK/AJC	18/07/24

LandTeam Australia Pty Ltd
 ABN 35 300 283 592
Wollongong Office
 5/97 Shellharbour Road
 Postal: PO Box 353
 WARILLA NSW 2528

p: (02) 4296 7055
 f: (02) 4297 1163
 e: wollongong@landteam.com.au

www.landteam.com.au



DEPARTMENT OF EDUCATION NSW

VISIBLE SERVICES & UTILITIES SURVEY PLAN
PART OF LOT 200 IN D.P.1192140
FORMER SHOALHAVEN ANGLICAN SCHOOL
No. 17 CROOBYAR ROAD, MILTON

VISIBLE SERVICES & UTILITIES SURVEY PLAN PART OF LOT 200 IN D.P. 1192140 FORMER SHOALHAVEN ANGLICAN SCHOOL No. 17 CROOBYAR ROAD, MILTON						SURVEYED: MB DRAWN: JAK/AJC CHECKED: GG DRAWING No.		ISSUE A	
						217272-TS01		SHEET 2 OF 3 SHEET(S)	
DATUM	AHD	CONTOUR INTERVAL	0.5m	DATE	SURVEYED May 2024				




FILE NAME : 217272-TS01-A.dwg


A1
SHEET

SSUE
A


217272-TS01
SHEET 2 OF 2 SHEET(S)

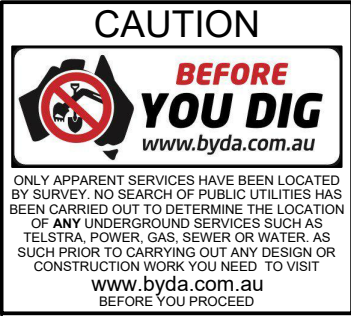

- (A) EASEMENT FOR DRAINAGE OF SEWAGE 3 WIDE (AD70414)
(C) EASEMENT TO PUMP SEWAGE 3 WIDE (DP811690)
(E) EASEMENT FOR OVERHEAD POWERLINES 9 WIDE (DP1022218)
(F) EASEMENT FOR UNDERGROUND CABLES 1 WIDE (DP1291133)
(G) EASEMENT FOR PADMOUNT SUBSTATION 2.75 WIDE (DP1291133)
(H) RESTRICTION ON THE USE OF LAND (DP1291133)

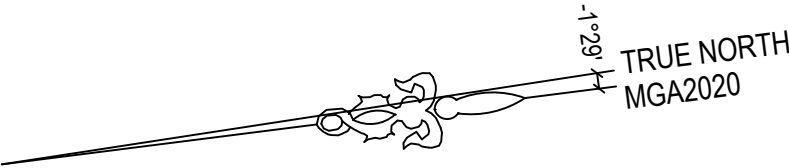

- LEGEND
- BOL BOLLARD
CIP COMMUNICATIONS INTERCOM POST
CP COMMUNICATIONS PIT
DP DRAINAGE PIT
EP ELECTRICAL PIT
ESB ELECTRICAL SUBSTATION
ET ELECTRICAL TURRET
FHR FIRE HOSE REEL
FHY FIRE HYDRANT
FL FLOOR LEVEL
GEN GAS ENCLOSURE
GP GOAL POST
GT GREASE TRAP
INS INSPECTION OPENING
K&G KERB & GUTTER (SEE DATA IN 3D MODEL FOR HEIGHTS)
LSR LANDING, STAIRS & RAMP
LP LIGHT POLE
PPL POWER POLE WITH LIGHT
PPT POWER POLE WITH TRANSFORMER
RL REDUCED LEVEL
SMH SEWER MAINTENANCE HOLE
SHC SHIPPING CONTAINER
SP SIGN POST
ST STAIRS
SV STOP VALVE
USP UNCLASSIFIED SERVICE PIT
UZ UNIDENTIFIED SERVICE
WBU WATER BUBBLER/SINK
WM WATER METER
WRI WATER RETICULATION IRRIGATION
- CLF DEONTES CHAIN LINK FENCE
PWF DENOTES POST & WIRE FENCE
MPF DENOTES METAL PANNEL FENCE
Δ DENOTES PALING FENCE
Ω DENOTES METAL POST & MESH FENCE
CP1 DENOTES VERTICAL BAR FENCE
CP1 DENOTES CONTROL POINT & CORRESPONDING NUMBER (SEE DIGITAL MODEL)
CP1 DENOTES SEAT AND/OR BENCH
CP1 DENOTES APPROX. SEWER MAIN FROM SHOALHAVEN COUNCIL DIAGRAMS ONLY
CP1 DENOTES OVERHEAD ELECTRICAL CABLE
CP1 DENOTES WINDOW LOCATION (SEE 3D MODEL FOR LEVELS)
CP1 DENOTES DOOR LOCATION (SEE 3D MODEL FOR LEVELS)
CP1 DENOTES ROOF GUTTER LOCATION (SEE 3D MODEL FOR LEVELS)
CP1 DENOTES FENCE - SCHOOL SECURITY TYPE FENCE UNLESS NOTED OTHERWISE
CP1 DENOTES GATE
CP1 DENOTES RETAINING WALL
CP1 DENOTES BOTTOM OF BANK
CP1 DENOTES TOP OF BANK
CP1 DENOTES DRAINAGE SWALE
CP1 DENOTES DRIPLINE OF TREE/TREES AND/OR VEGETATION
- Denotes GRAVEL AREA
Denotes COVERED AREA
Denotes TRAFFIC ISLAND/ROUND-ABOUT
Denotes HARDSTAND AREA
Denotes GARDEN AREA
Denotes AREA NOT SURVEYED (INACCESSIBLE OR OUTSIDE OF SCOPE AREA)

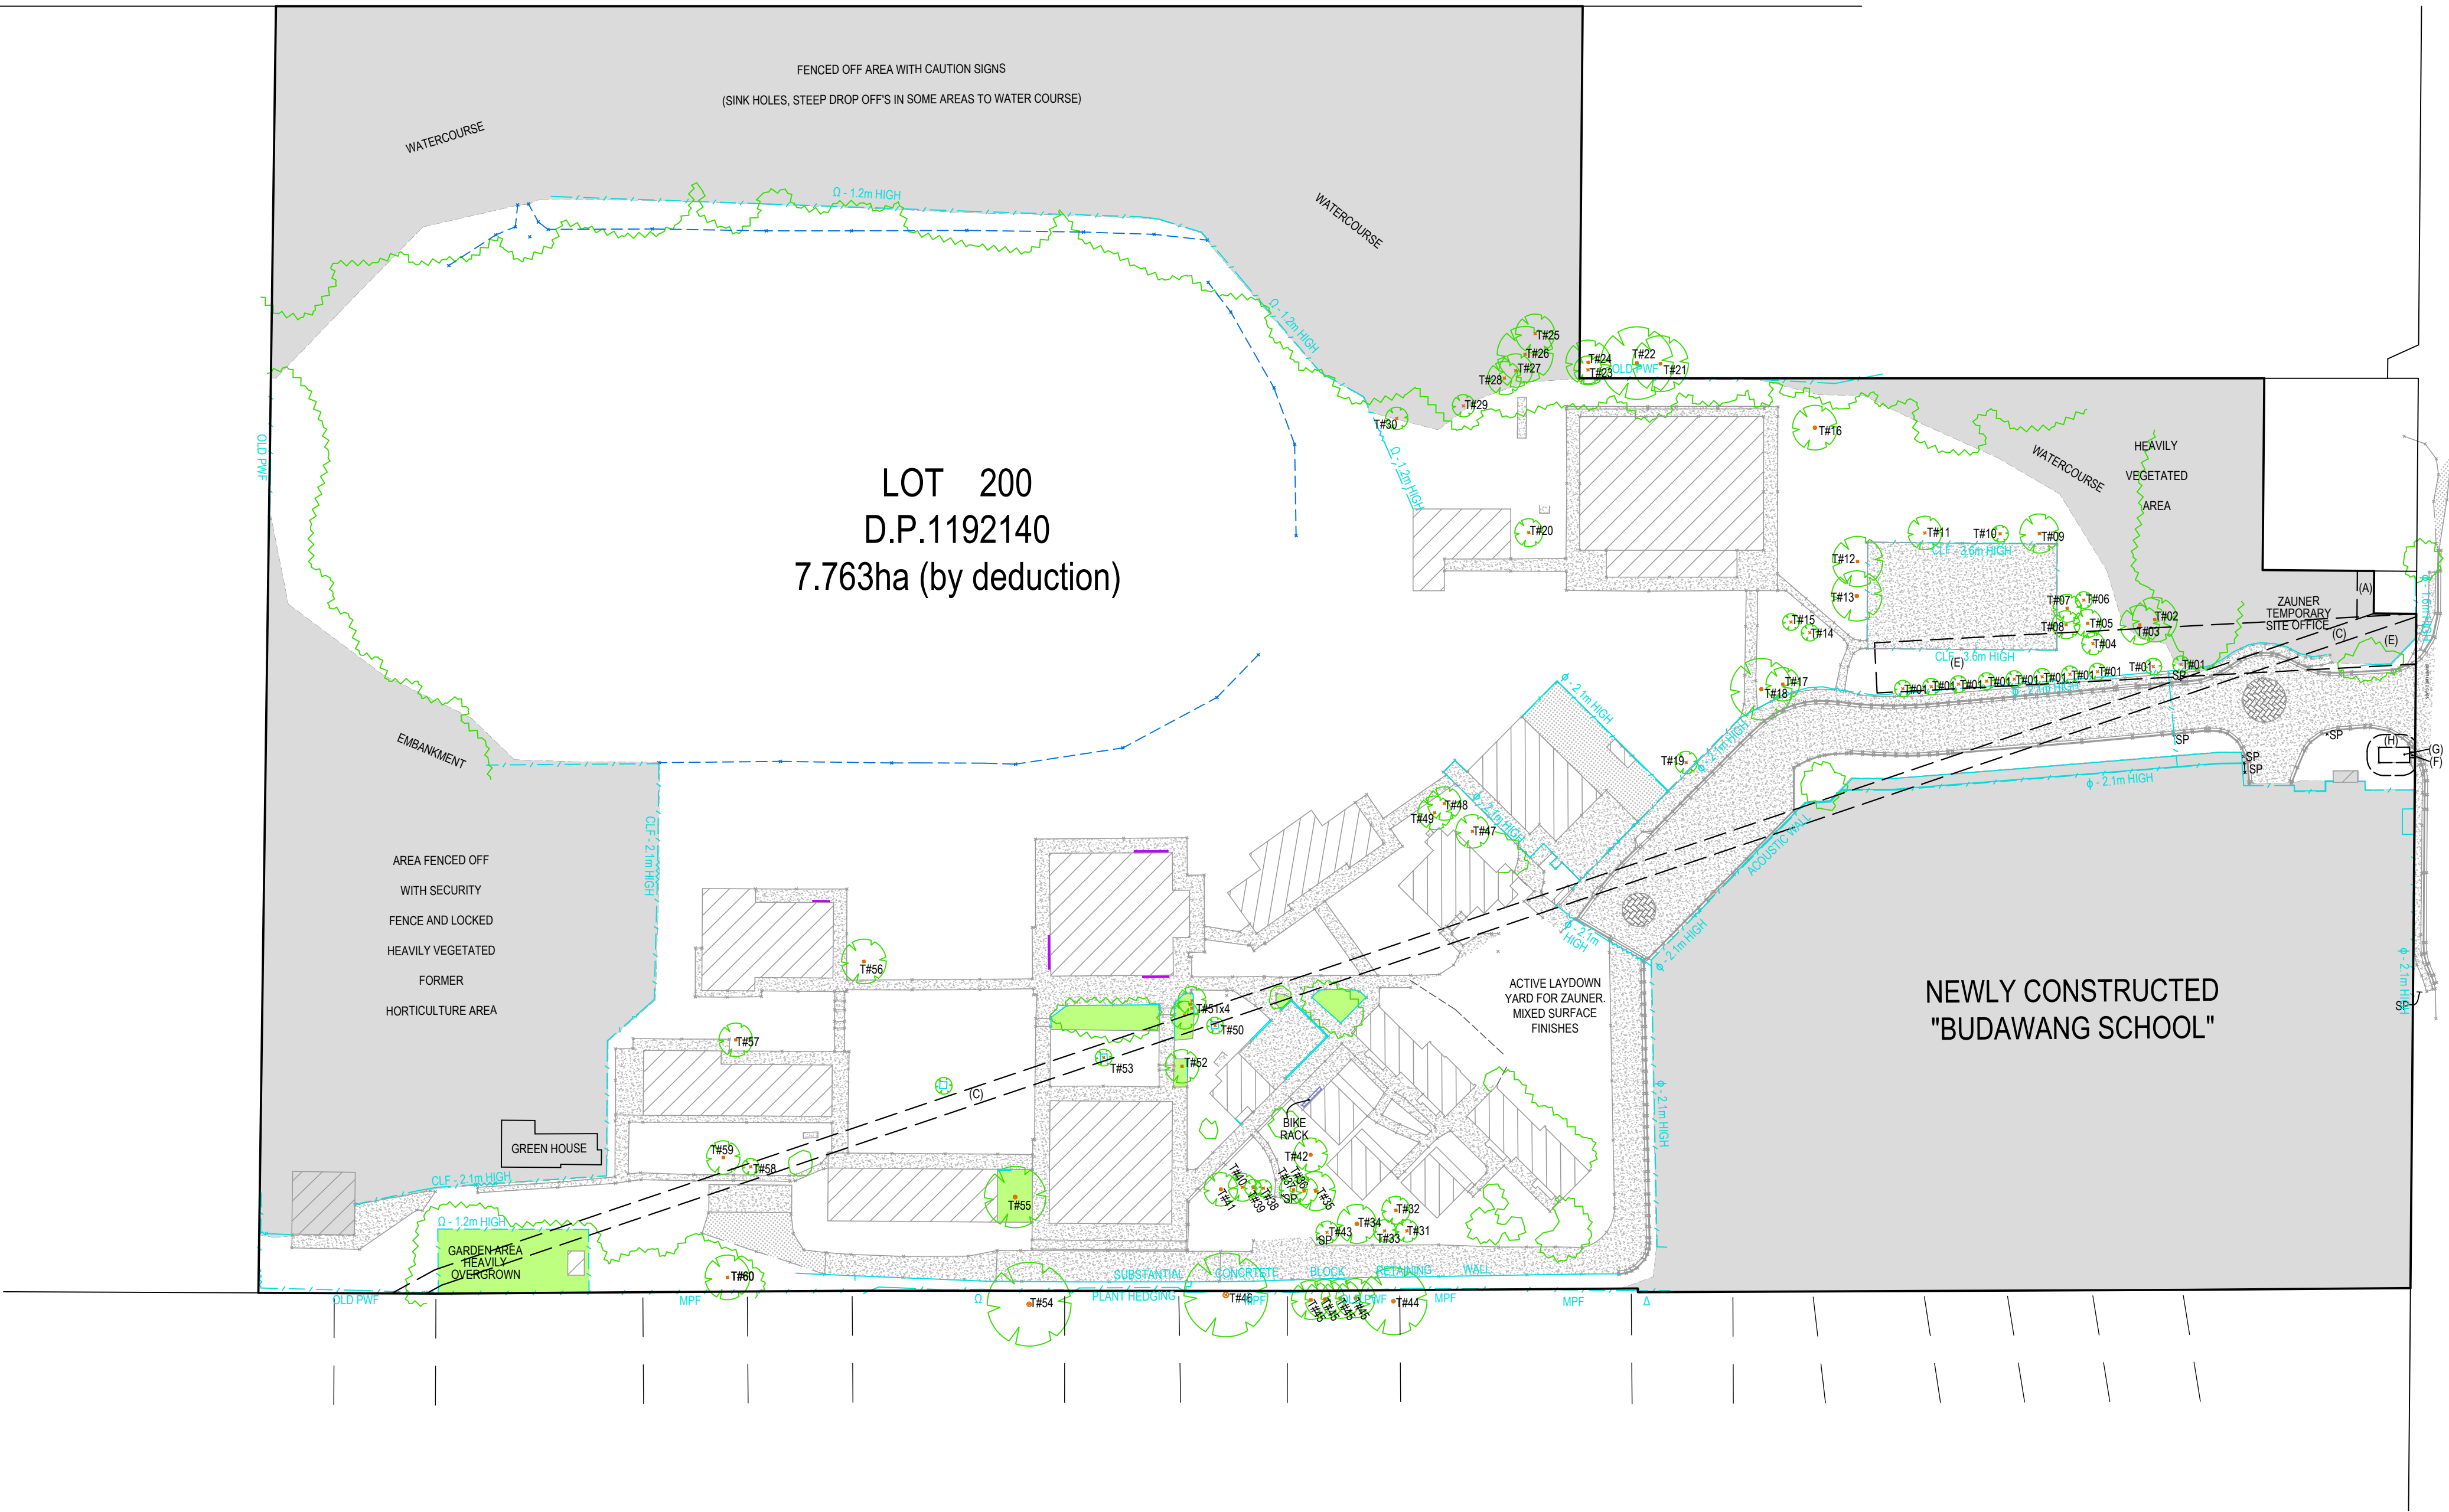


NOTE:
THE TREE TAG NUMBER (SHOWN AS T#03, T#04, T#41, ETC. ON THIS PLAN) REFERS TO THE "ALLIED TREE CONSULTANCY" ARBORIST REPORT DATED DECEMBER 2023 WITH A "PRELIMINARY" STATUS AS SUPPLIED (SEE THE REPORT FOR TREE DETAILS).

NOT ALL TREES HAVE A TREE TAG



NOTE:
FOR FURTHER LEVEL INFORMATION SEE THE 3D POINTS WITHIN THE DIGITAL MODEL.

SEE SHEET 1 FOR EXPLANATORY NOTES
SEE SHEET 1 FOR DETAIL SURVEY PLAN
SEE SHEET 2 FOR VISIBLE SERVICES & UTILITIES
SEE SHEET 3 FOR VEGETATION & OUTDOOR FURNITURE

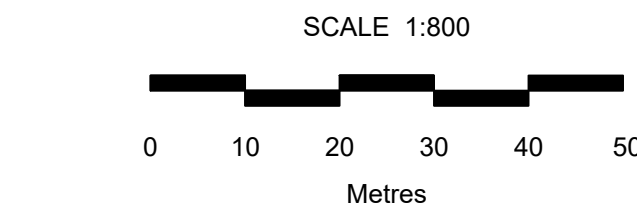

COPYRIGHT: Concepts and information contained within these drawings and related documents are the copyright of LandTeam Australia Pty Ltd. Unauthorised copying of part or whole of the document(s) is a breach of this copyright.

ISSUE	AMENDMENT	DRAWN	DATE
A	INITIAL ISSUE	JAK/AJC	18/07/24

LandTeam Australia Pty Ltd
ABN 35 300 283 592
Wollongong Office
5/97 Shellharbour Road
Postal: PO Box 353
WARILLA NSW 2528
p: (02) 4296 7055
f: (02) 4297 1163
e: wollongong@landteam.com.au
www.landteam.com.au



DEPARTMENT OF EDUCATION NSW										A1 SHEET
VEGETATION AND OUTDOOR FURNITURE SURVEY PLAN PART OF LOT 200 IN D.P.1192140 FORMER SHOALHAVEN ANGLICAN SCHOOL No. 17 CROOBYAR ROAD, MILTON										ISSUE A
DATUM	AHD	CONTOUR INTERVAL	0.5m	DATE	SURVEYED MAY 2024	SURVEYED: MB DRAWN: JAK/AJC CHECKED: GG DRAWING No. 217272-TS01 SHEET 3 OF 3 SHEET(S)				