



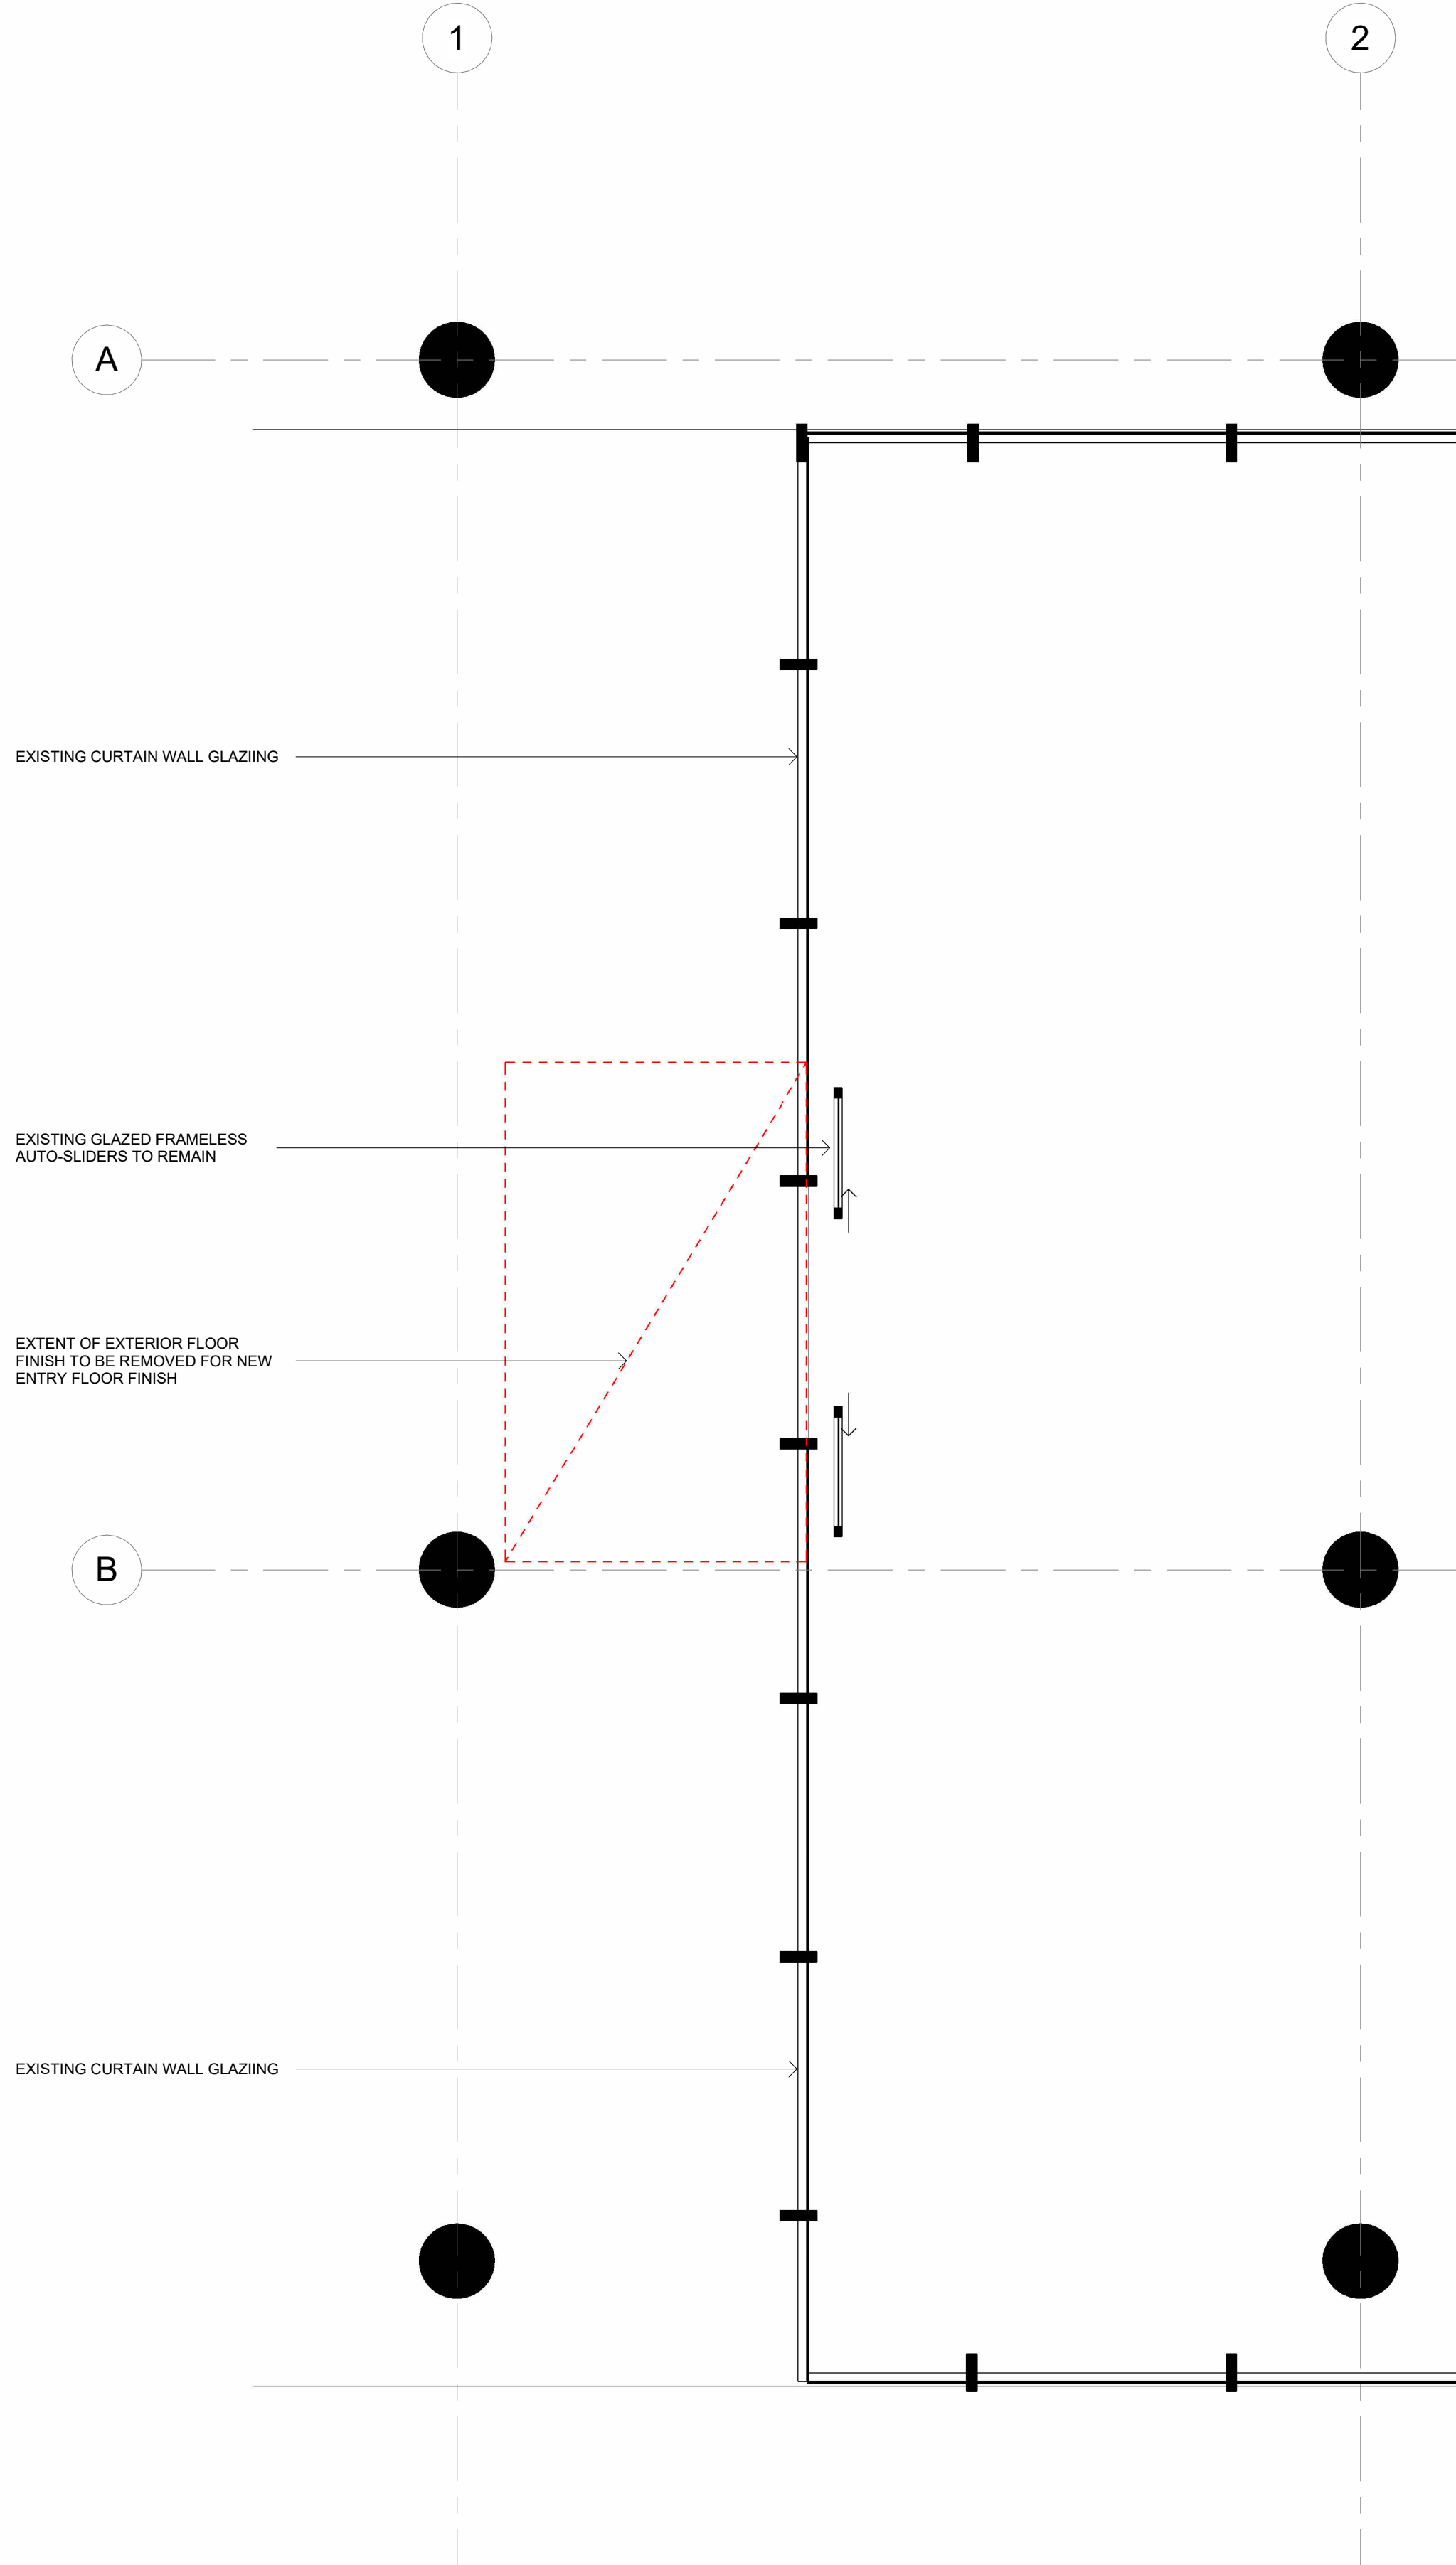

1 AIRLOCK DA DEMOLITION PLAN
1:50

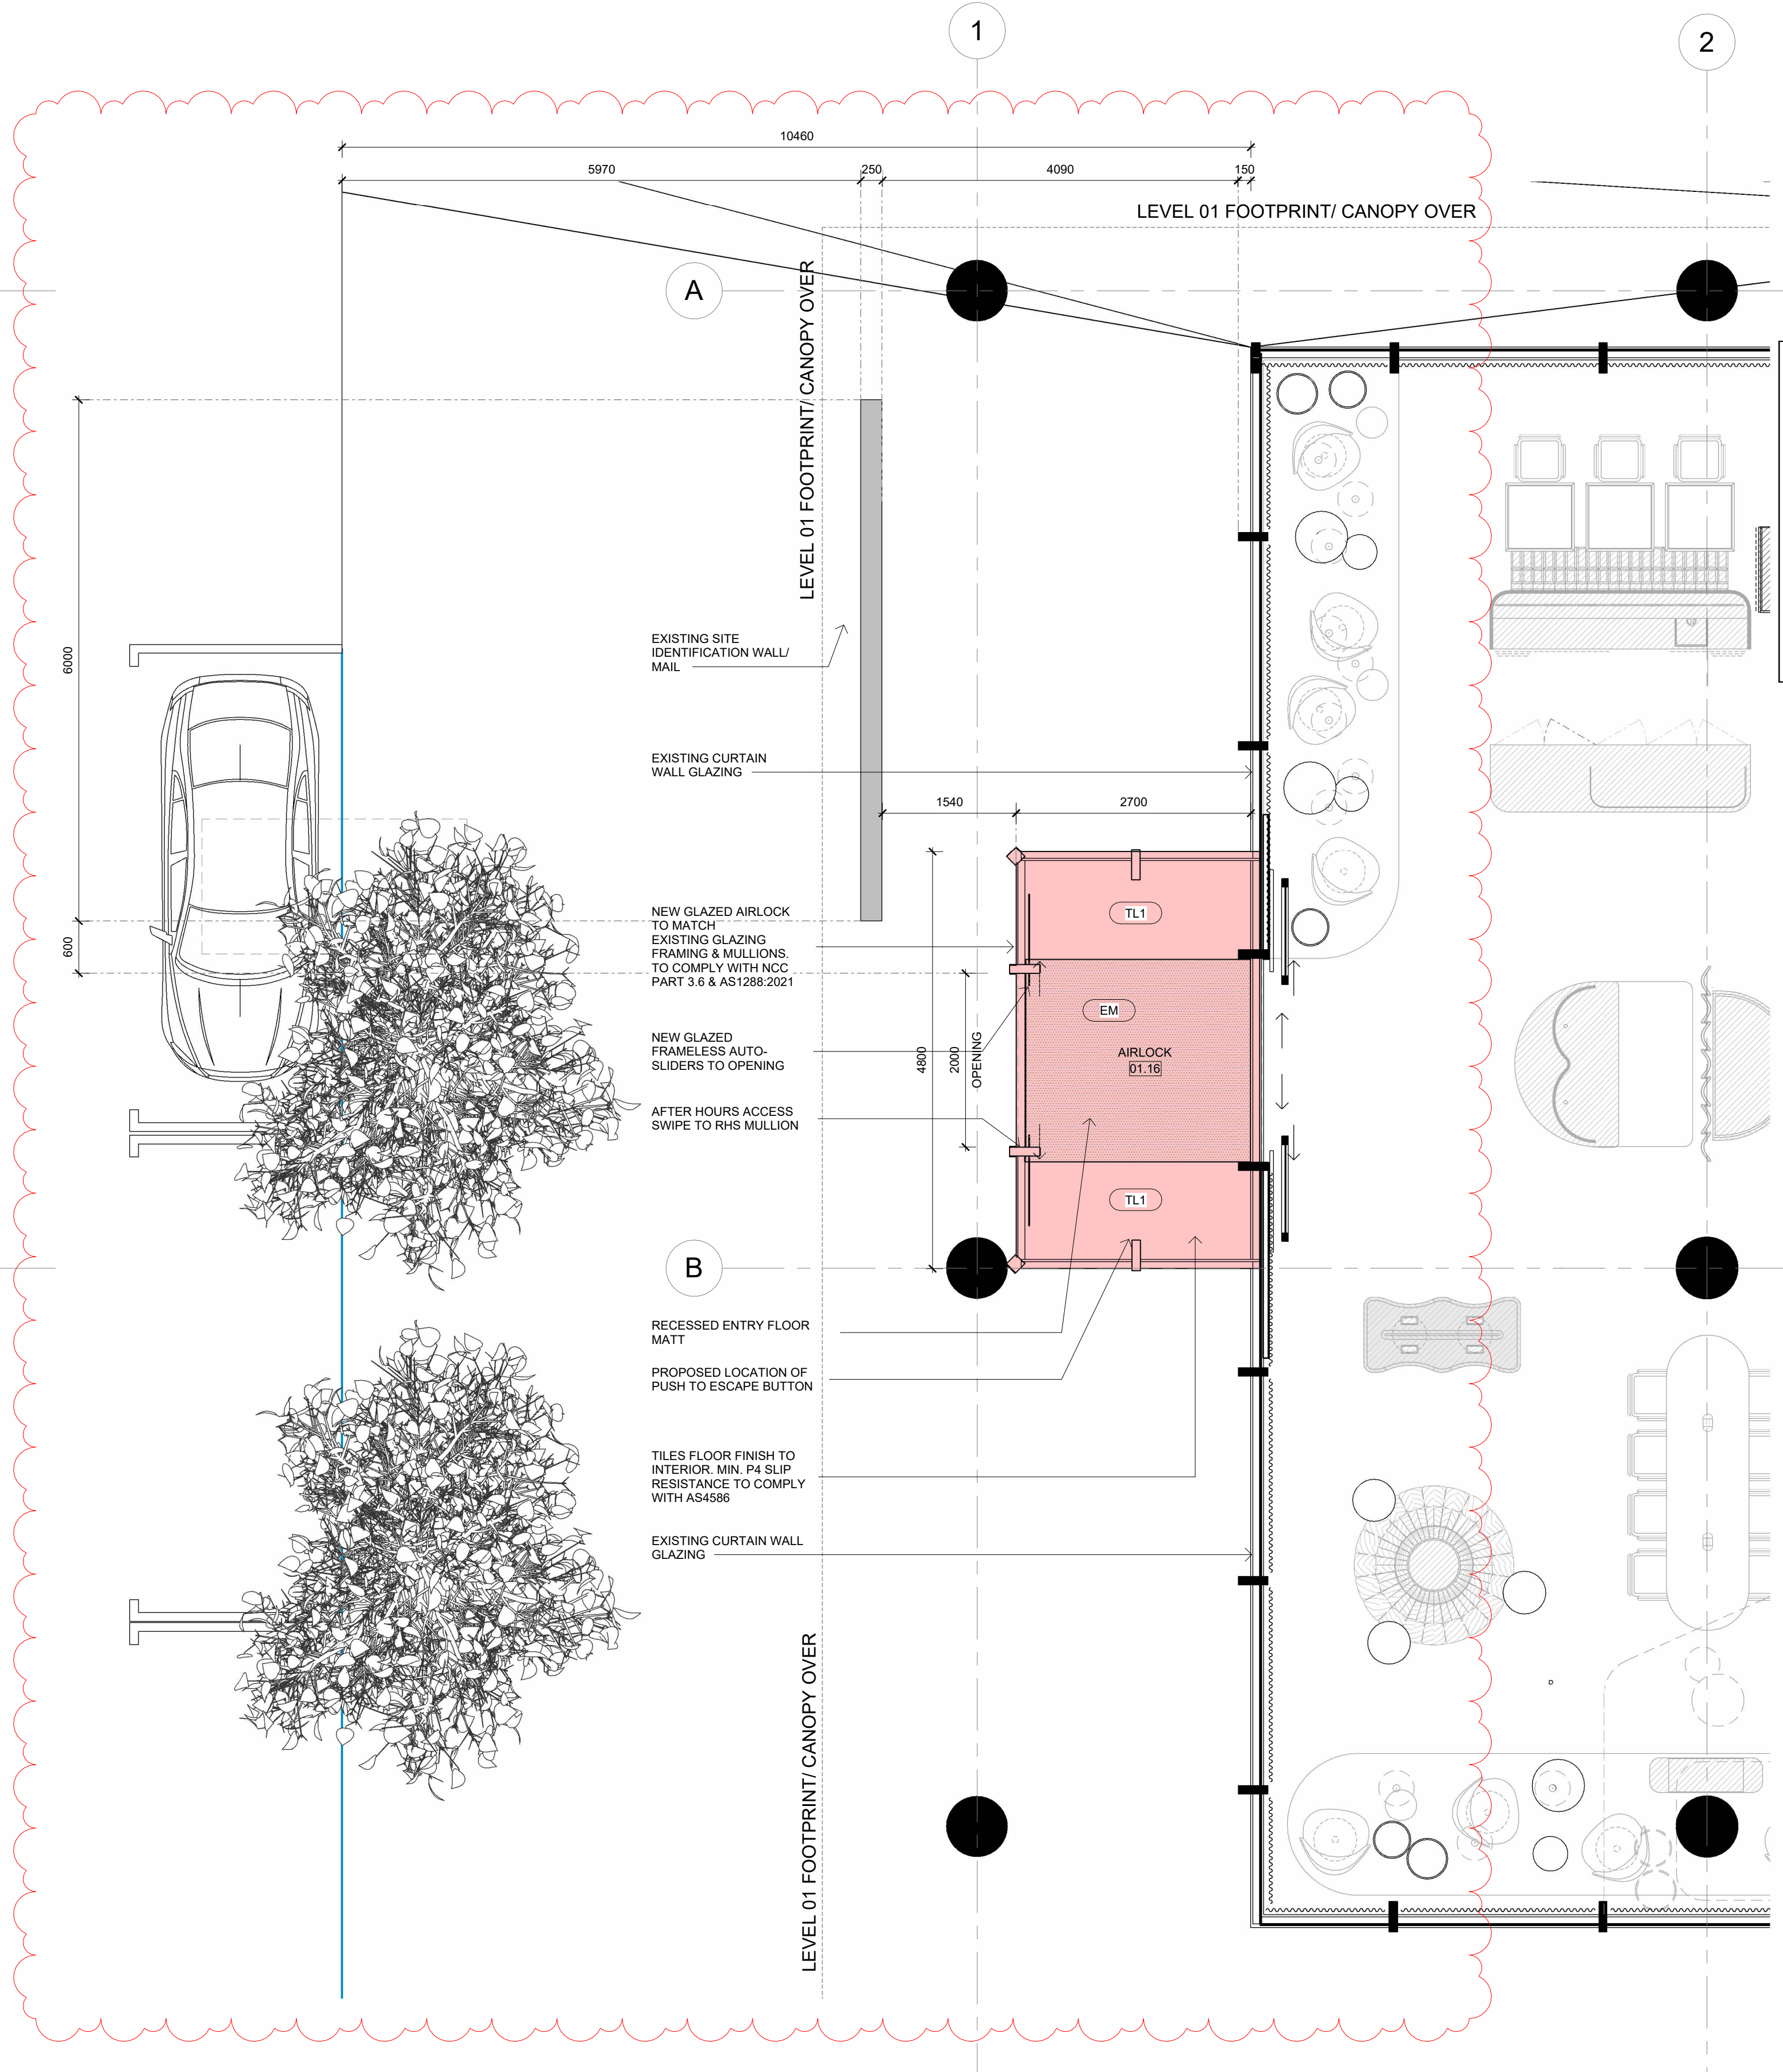

2 AIRLOCK DA GA PLAN
1:50

DA LEGEND	
	NOT WITHIN SCOPE
	TO BE DEMOLISHED
	PROPOSED NEW WORKS
	OUT OF SCOPE

SydneyOlympicPark

Issued under the Environmental Planning and Assessment Act 1979

Approved Application No: DA 03-03-2026

Approved on: 29 May 2026

Signed: BC

Sheet No: 1 of 4



AXIOM

(C) COPYRIGHT. THIS DOCUMENT IS OWNED BY AXIOM WORKPLACES. BY RECEIPT HERE OF THE ISSUES, AGREE NOT TO USE THE INFORMATION CONTAINED HEREIN FOR ANY THIRD PARTY, NOR REPRODUCE THIS DOCUMENT WITHOUT PRIOR WRITTEN CONSENT OF AXIOM WORKPLACES. ANY AGREE TO RETURN THIS DOCUMENT FOR DESTRUCTION UPON REQUEST. CONTRACTOR TO VERIFY DIMENSIONS PRIOR TO CONSTRUCTION. ANY SITE DISCREPANCIES TO BE BROUGHT TO THE ATTENTION OF AXIOM WORKPLACES IMMEDIATELY.




Project Name
UBT
Address
**10 Herb Elliott Ave,
Sydney Olympic Park**

Revision	NO	DATE	DESCRIPTION
A	15.01.2026	FOR REVIEW	
B	12.02.2026	ISSUE FOR DA	
C	24.02.2026	ISSUE FOR DA	
D	23.04.2026	ISSUE FOR DA	

Title
AIRLOCK DA - PLANS

Status ISSUE FOR DA			
Drawn By	JT	Checked By	Checker
Scale	As Indicated@ A	Date	23.04.2026
JB Number	JB7744		
Drawing No.	IA-012	Issue No.	D

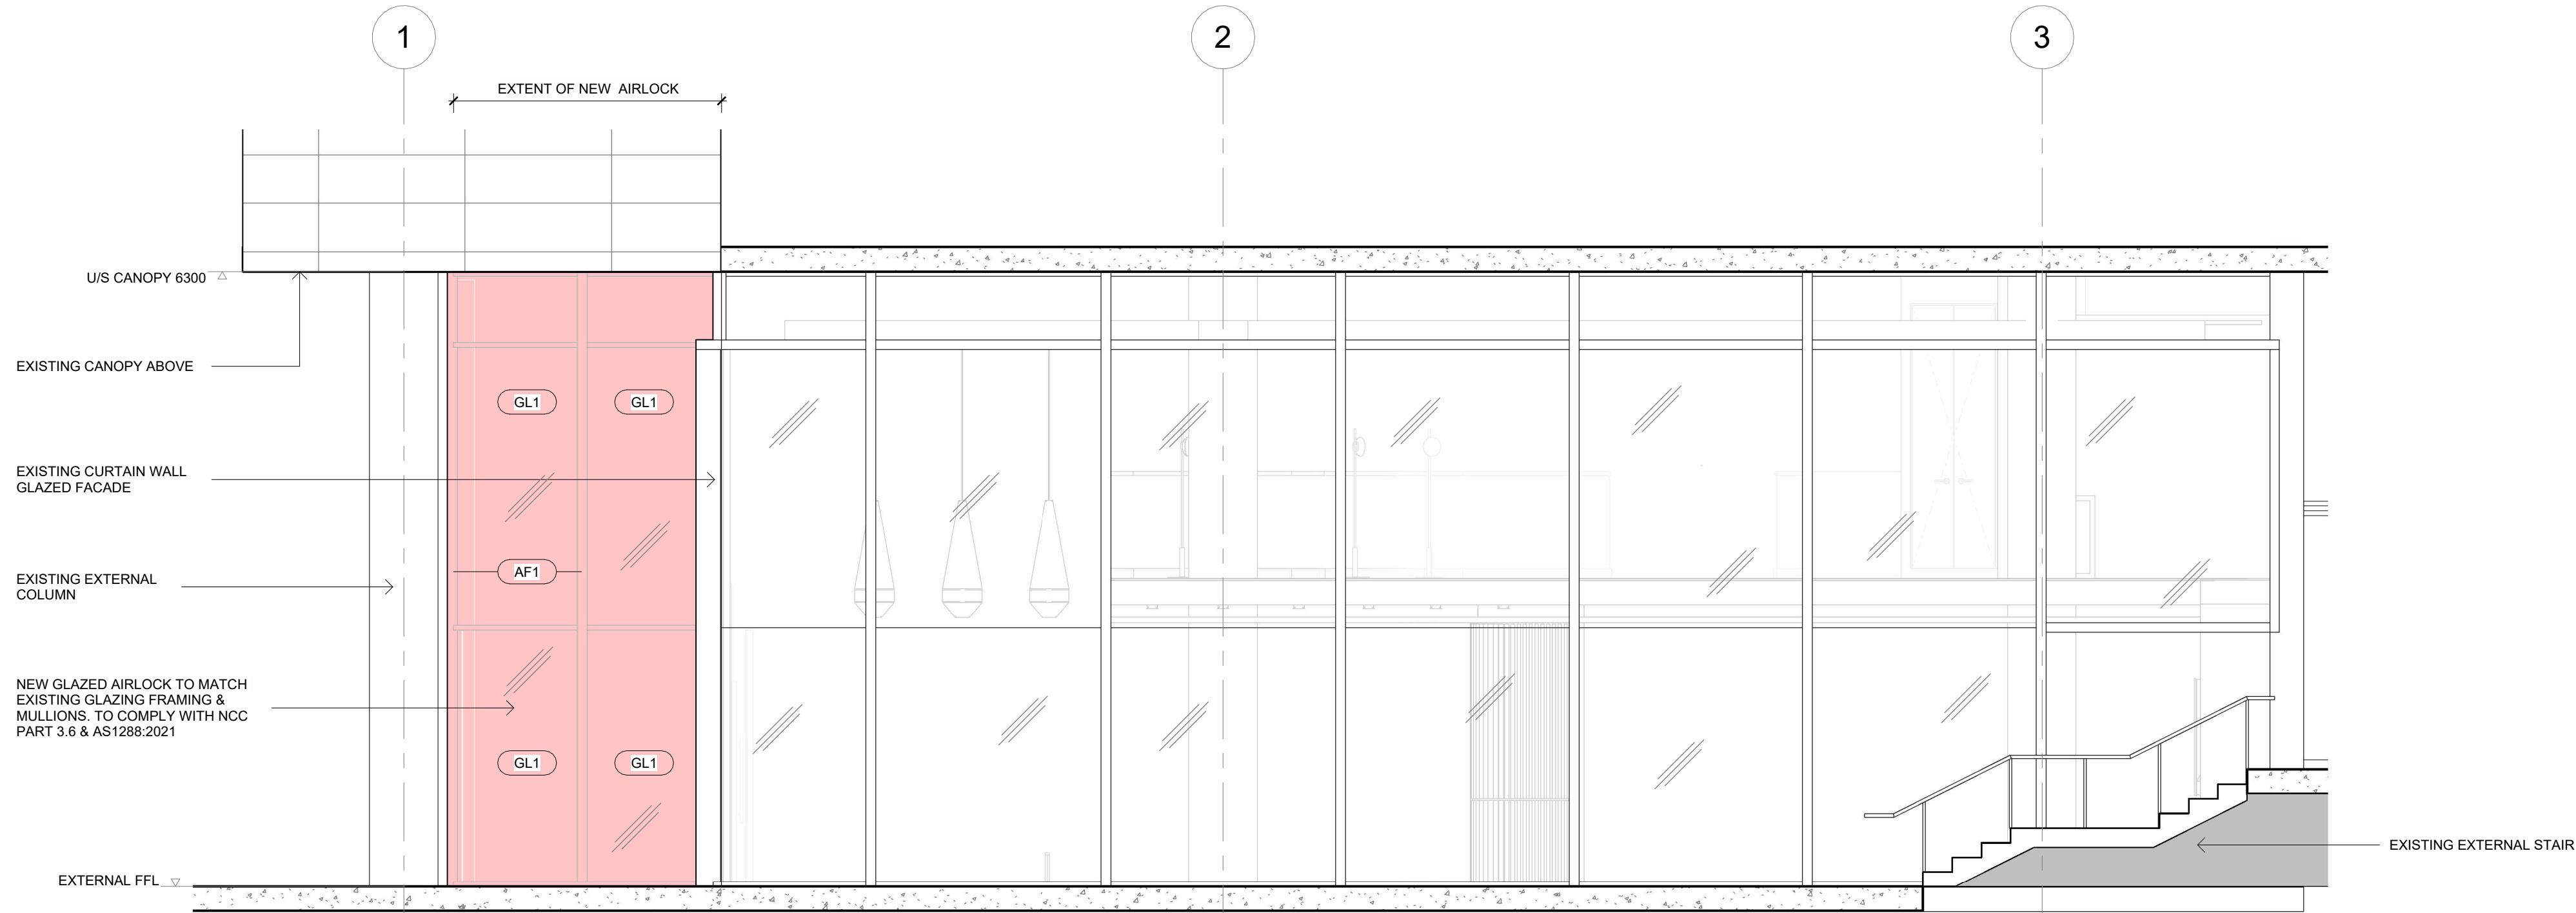

DA LEGEND	
	NOT WITHIN SCOPE
	TO BE DEMOLISHED
	PROPOSED NEW WORKS

SydneyOlympicPark



Issued under the Environmental Planning and Assessment Act 1979

Approved Application No: DA 03-03-2026

Approved on: 29 May 2026

Signed: BC

Sheet No: 2 of 4

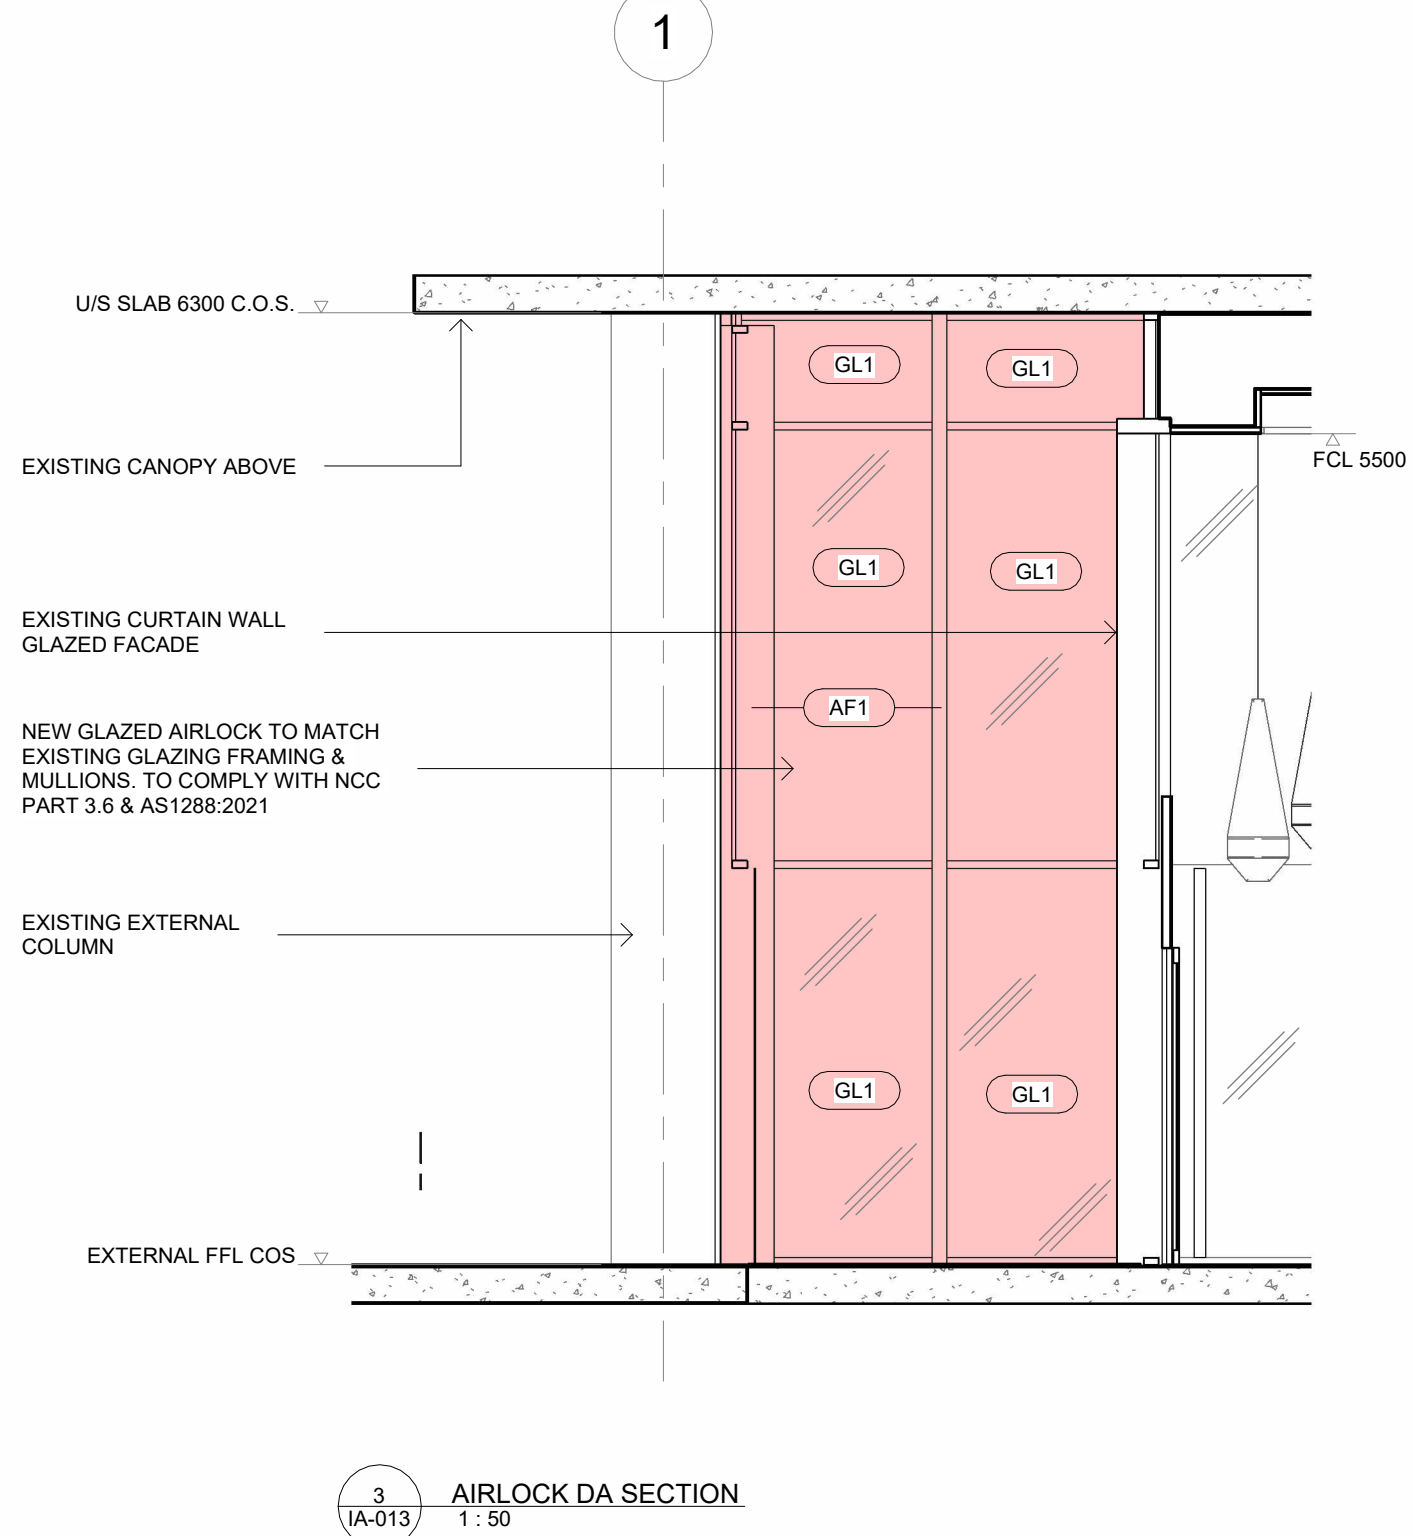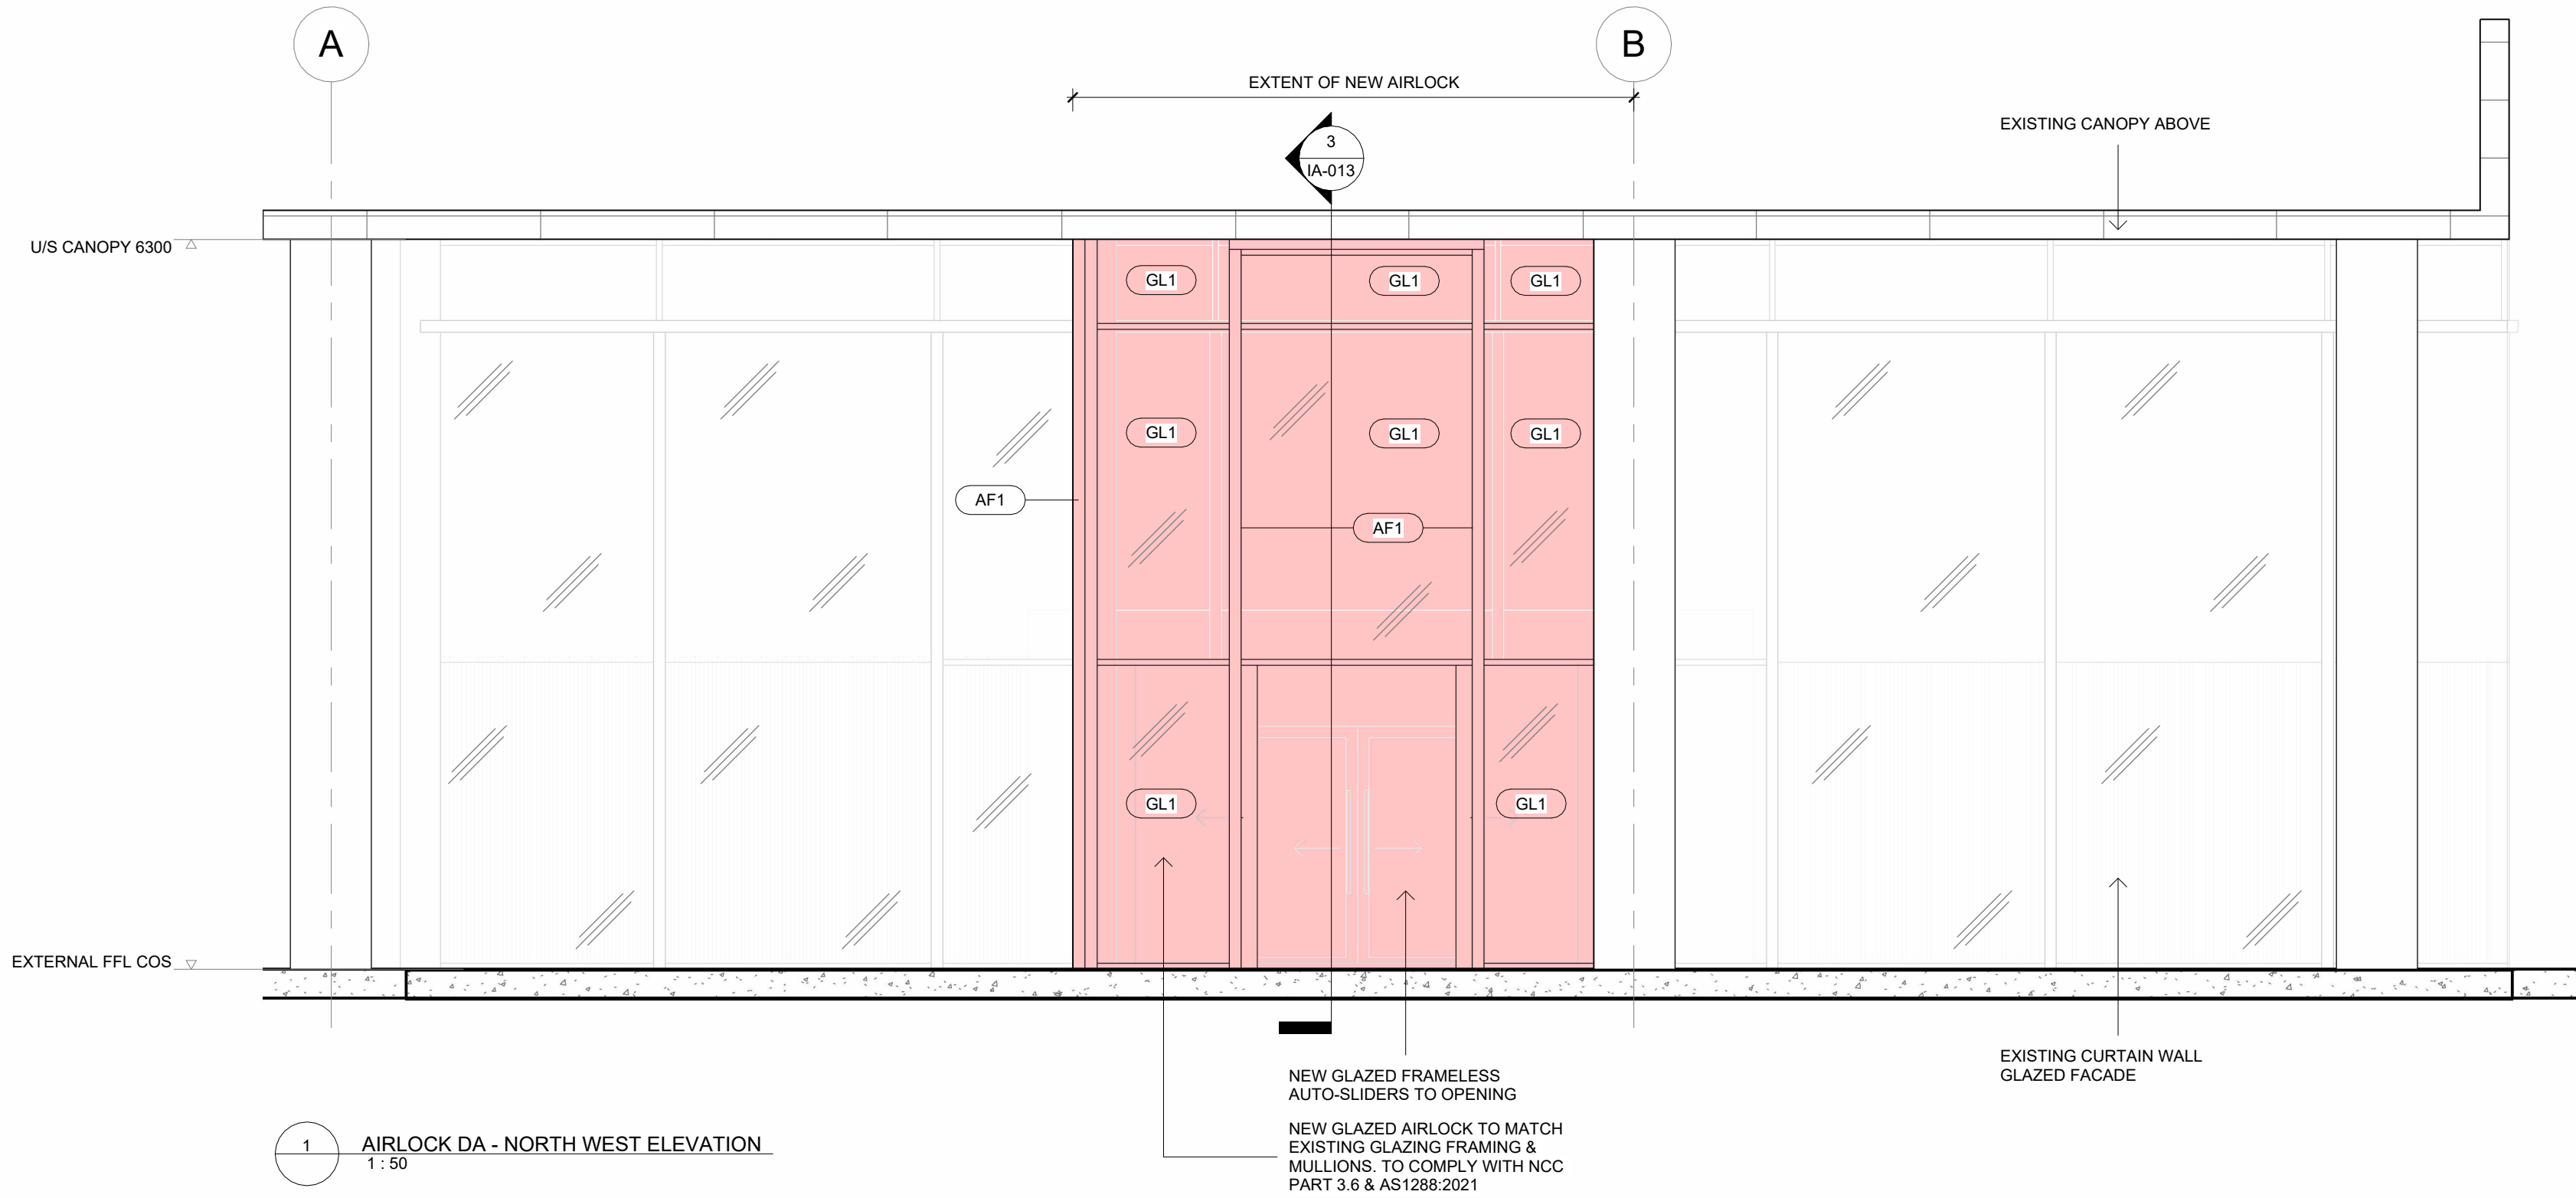

AXIOM

(C) COPYRIGHT. THIS DOCUMENT IS OWNED BY AXIOM WORKPLACES. BY RECEIPT HERE OF THE ISSUES, AGREEES NOT TO USE THE INFORMATION DISCLOSED IN IT TO ANY THIRD PARTY, NOR REPRODUCE THIS DOCUMENT WITHOUT PRIOR WRITTEN CONSENT OF AXIOM WORKPLACES. ANY AGREEES TO RETURN THIS DOCUMENT FOR DESTRUCTION UPON REQUEST. CONTRACTOR TO VERIFY DIMENSIONS PRIOR TO CONSTRUCTION. ANY SITE DISCREPANCIES TO BE BROUGHT TO THE ATTENTION OF AXIOM WORKPLACES IMMEDIATELY.



Project Name
UBT
Address
**10 Herb Elliott Ave,
Sydney Olympic Park**

Revision	NO	DATE	DESCRIPTION
A	15.01.2026	FOR REVIEW	
B	12.02.2026	FOR REVIEW	
C	24.02.2026	ISSUE FOR DA	

Title
AIRLOCK DA - ELEVATIONS

Status			
ISSUE FOR DA			
Drawn By	JT	Checked By	Checker
Scale	As Indicated@ A	Date	24.02.2026
JB Number	JB7744		
Drawing No.	IA-013	Issue No.	C




AL1 AIRLOCK TO MATCH EXISTING FACADE GLAZING
GL1 FRAMING & COLOUR SCHEME



TL1 PROPOSED TRAVERTINE STONE TILE



EM PROPOSED ENTRY MATT - MEDIUM GREY

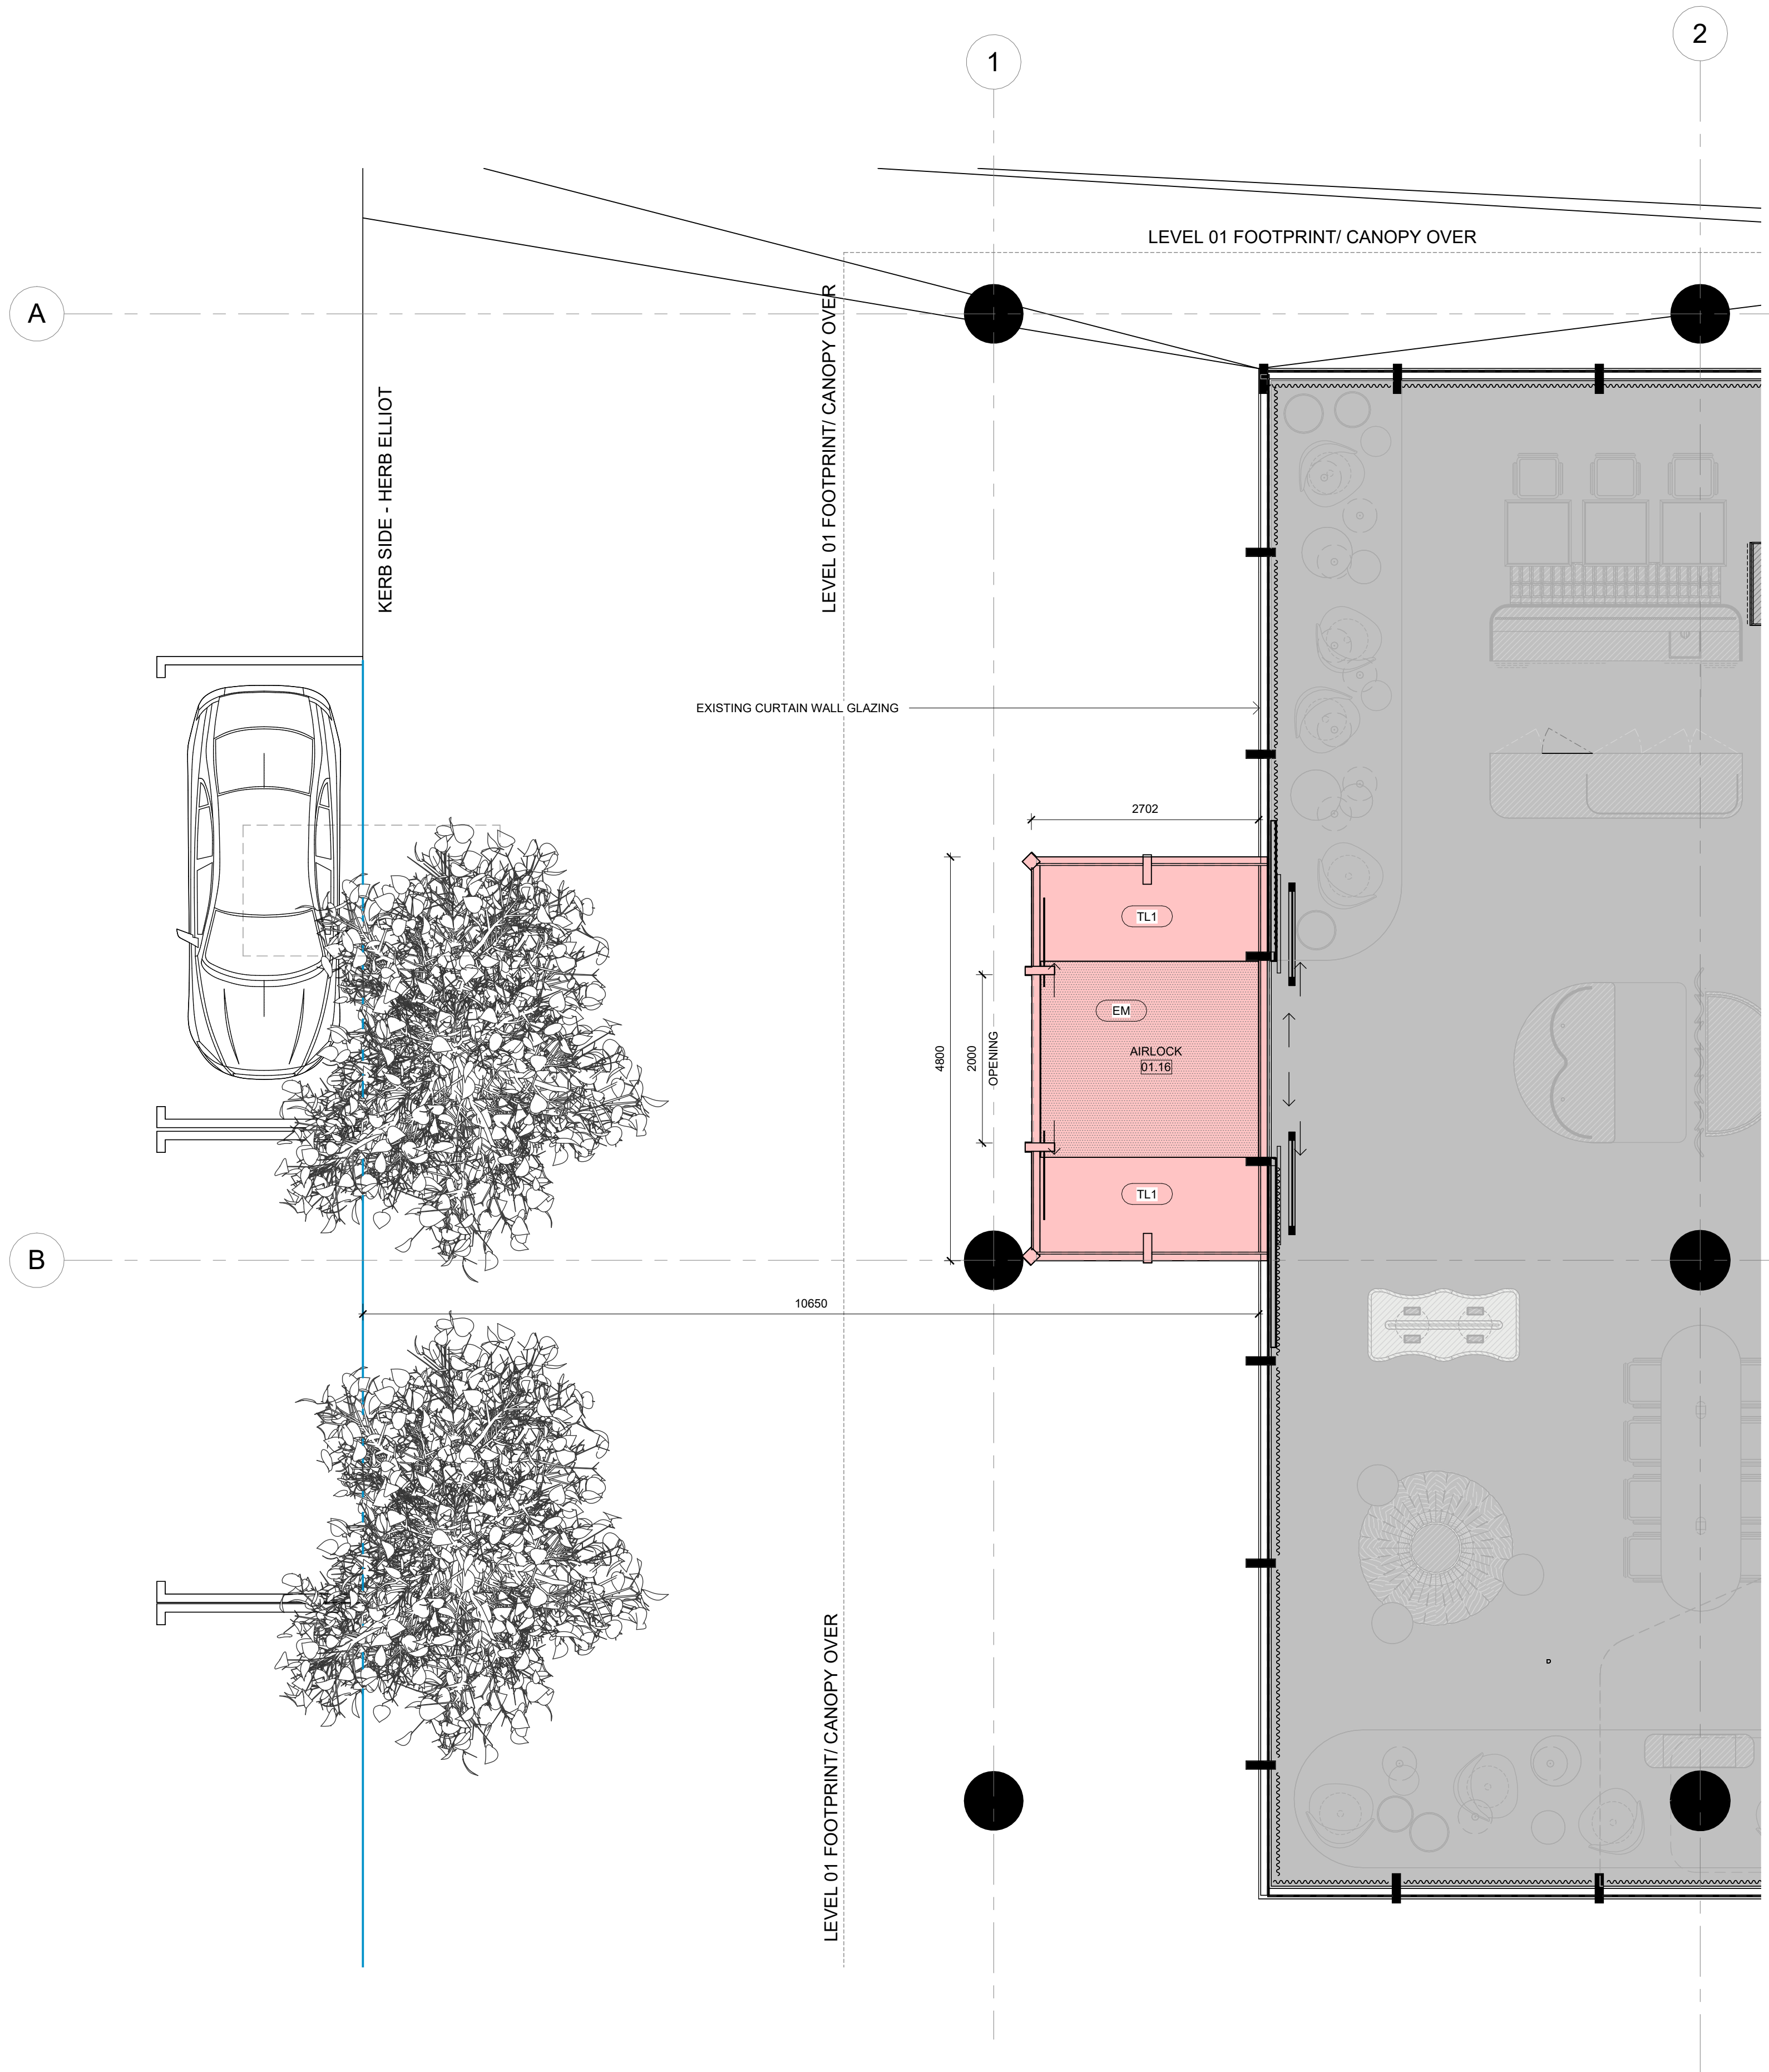

DA LEGEND	
	NOT WITHIN SCOPE
	TO BE DEMOLISHED
	PROPOSED NEW WORKS
	OUT OF SCOPE.

