


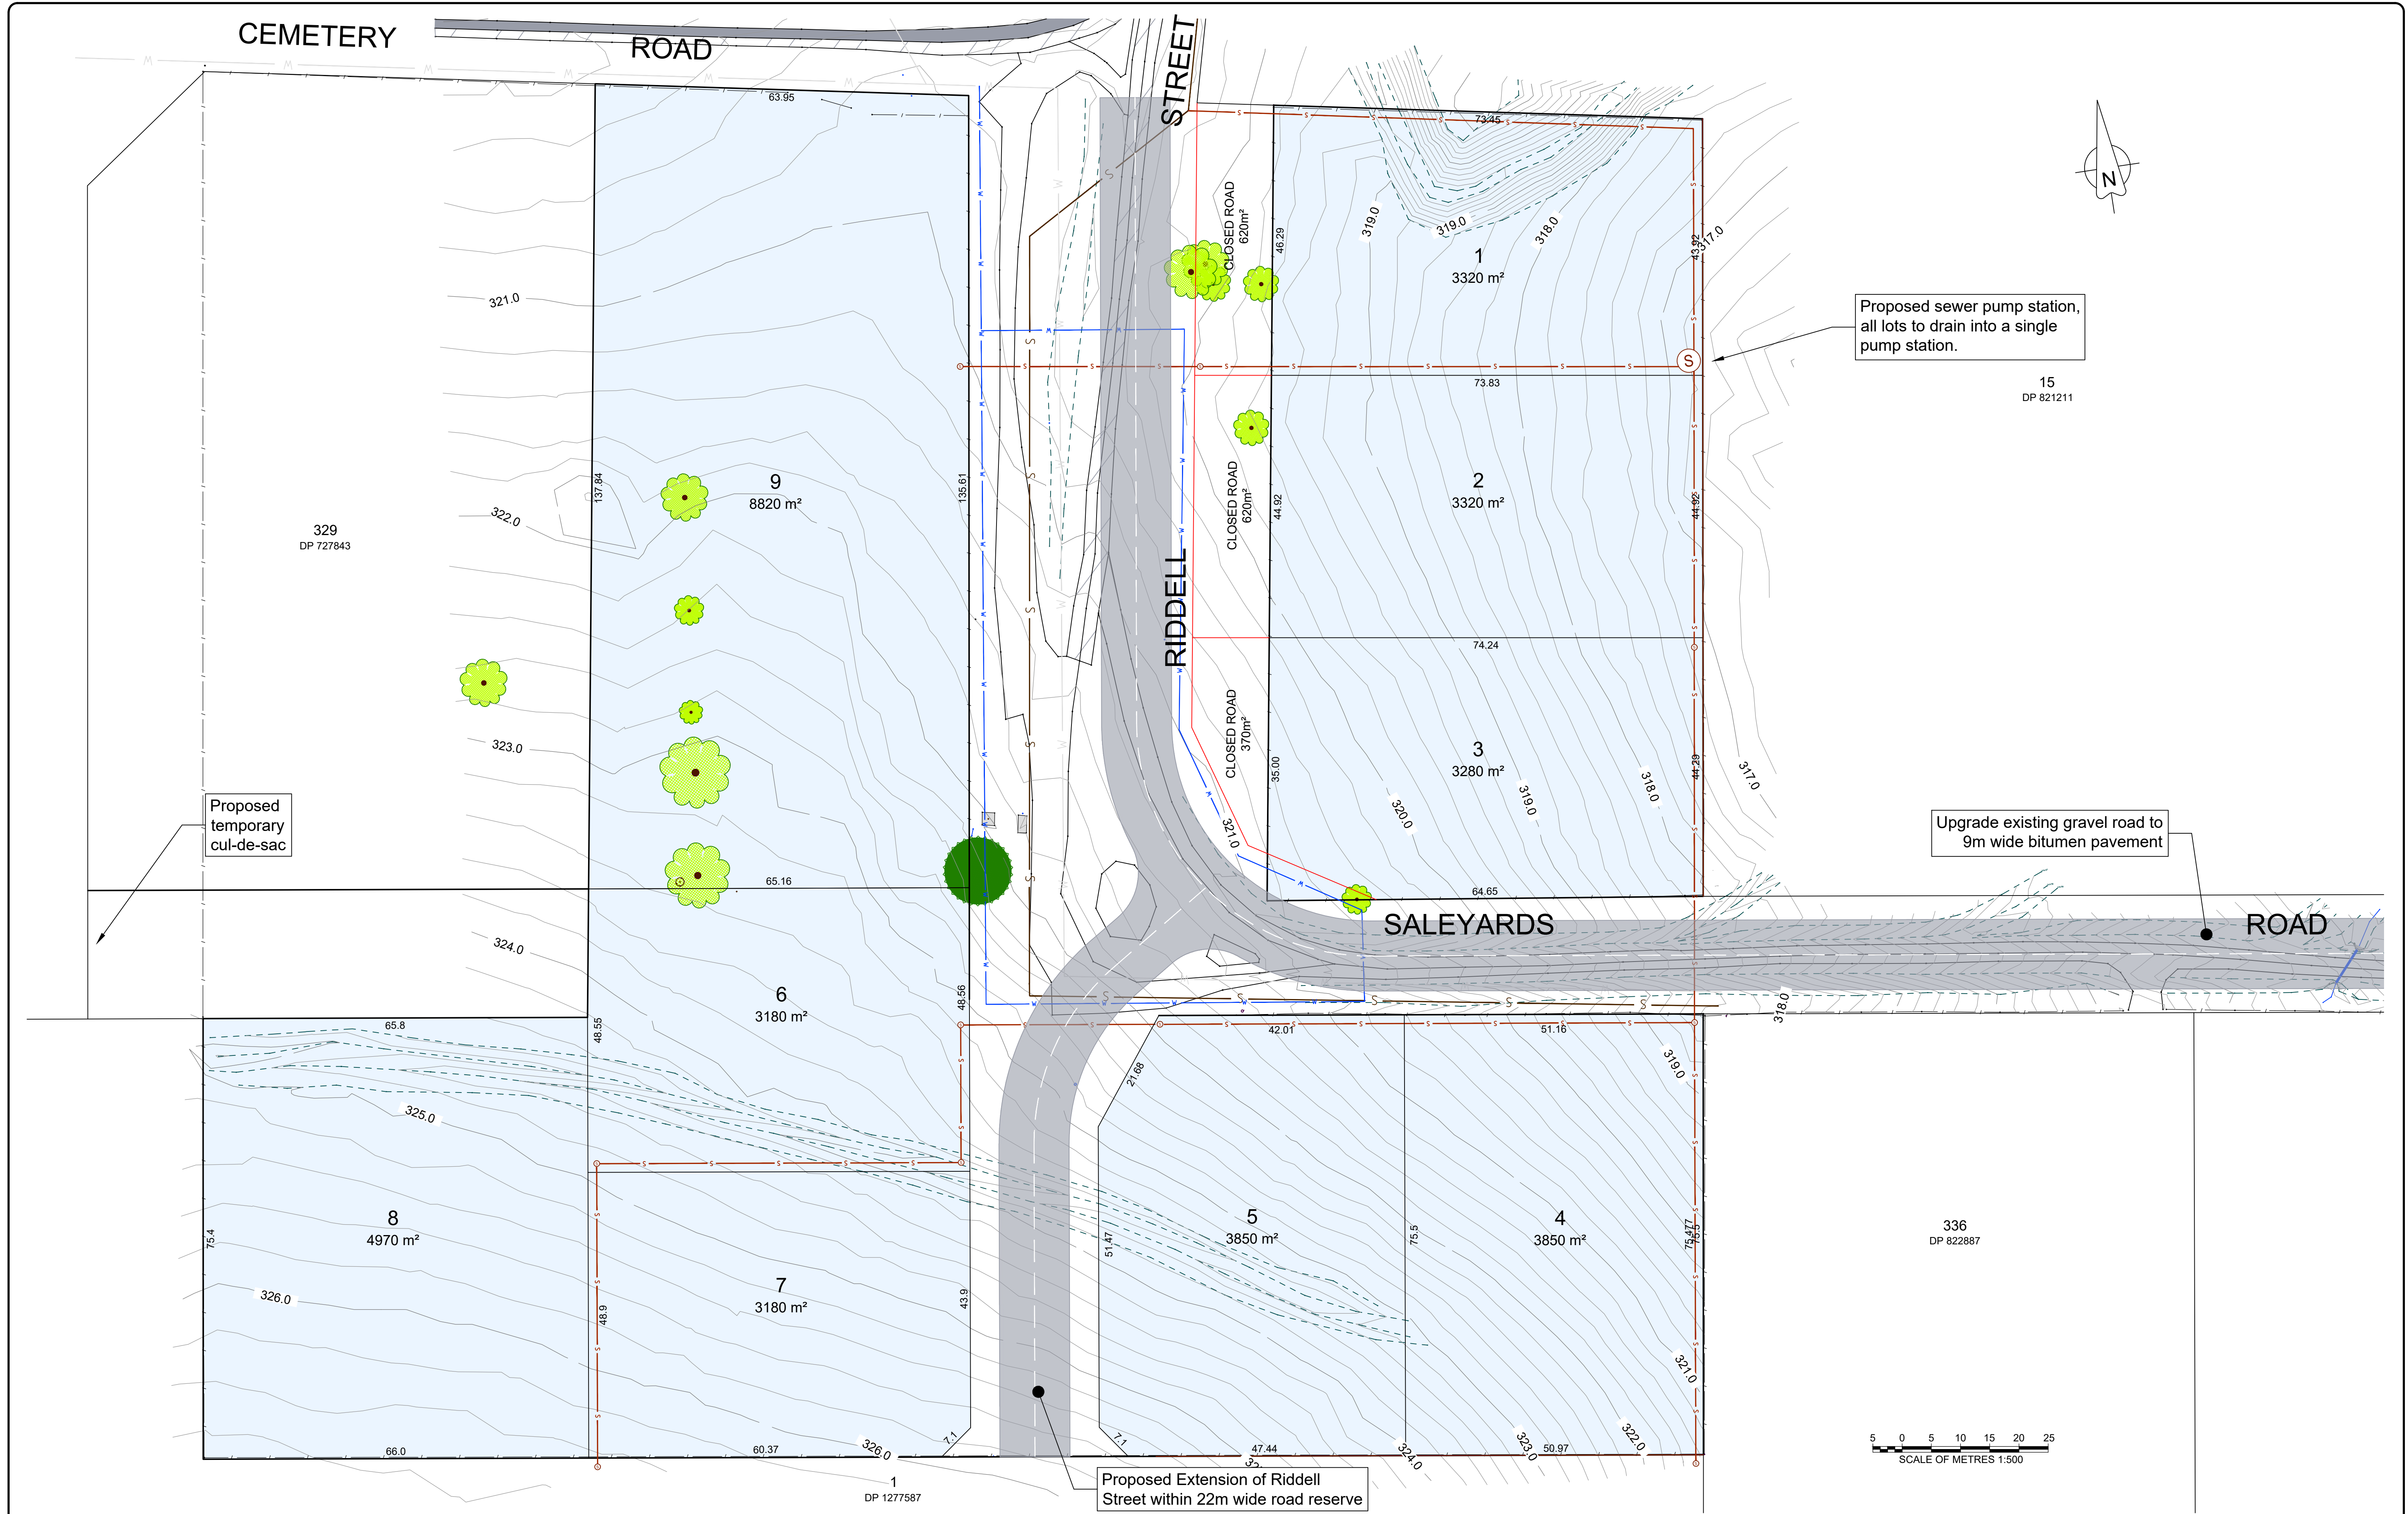

D C B A	06/01/26	Reconfigure road network Modify note regarding existing dam Lot 8 divided into 3 Lots Original Issue	ELECTRONIC DATA NOTE: THE HARD COPIES OF THESE PLANS ARE THOSE TO WHICH WE CERTIFY TO BE CORRECT. ANY ADDITIONAL ELECTRONIC DATA PROVIDED IS SUPPLIED ON A "USER BEWARE" BASIS. NEW ENGLAND SURVEYING & ENGINEERING HOLDS ORIGINAL DATA FOR VERIFICATION PURPOSES.	Project Proposed Subdivision of old Saleyards site Saleyards Road Bingara NSW Lot 328 & 329 in DP 727843 Drawing Title Proposed Subdivision	Saleyards Road Development Gwydir Shire Council 74 Maitland Street Bingara NSW 2404	 New England SURVEYING & ENGINEERING Land Development Consultants 1/161 Rusden Street Po Box 656 Armidale NSW 2350 phone: 02 6772 3141 e-mail: info@nese.com.au web: www.nese.com.au	Scale: 1:500	Date: 6 January, 2026	
	14/08/25						Cad Scale Factor: X 1.0	Drawn: SD	
	14/03/25						Backup Disk No: Server	Job Number: 20240909	Surveyed: DG
	21/10/24						Datum: AHD SSM 13111 RL: 309.011	Surveyors Reference: 20240909	Revision: D
Revision	Date	Description							