
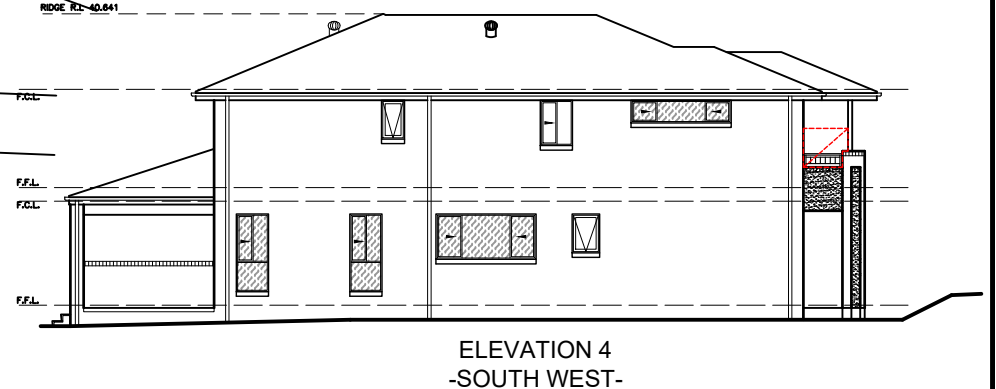
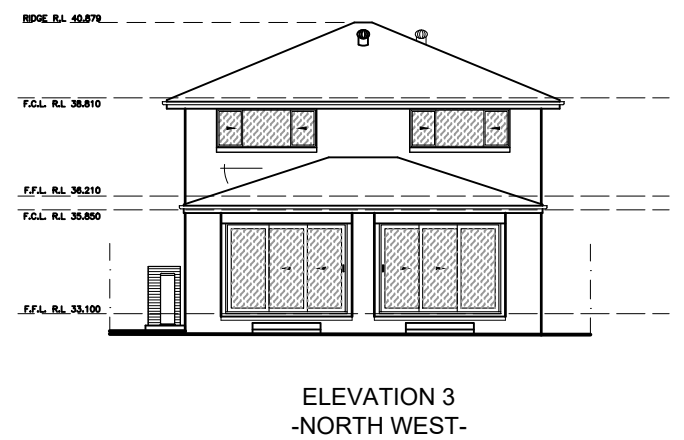
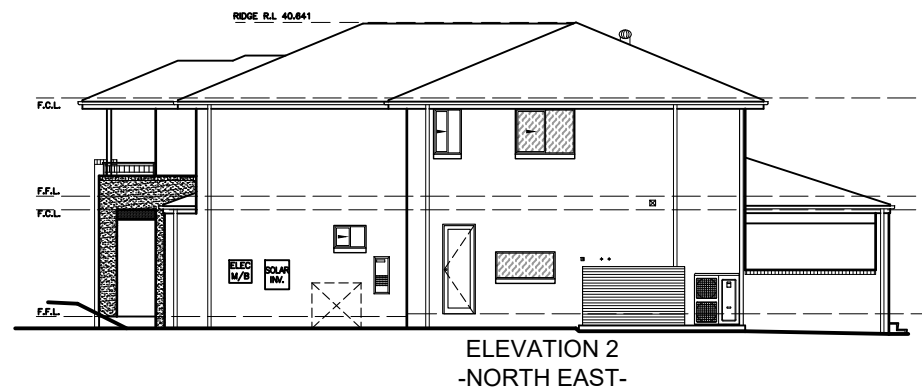
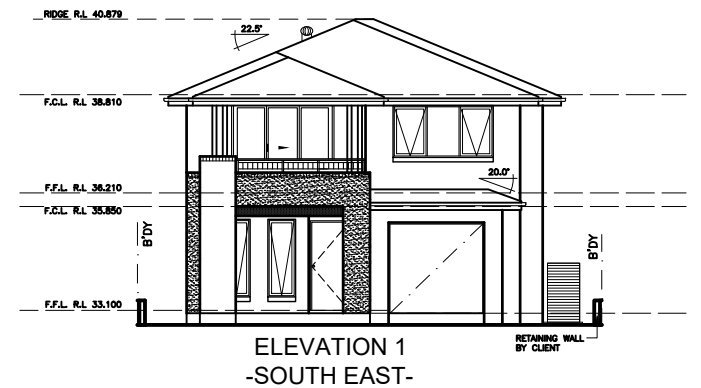


LOT 1
DP 530645

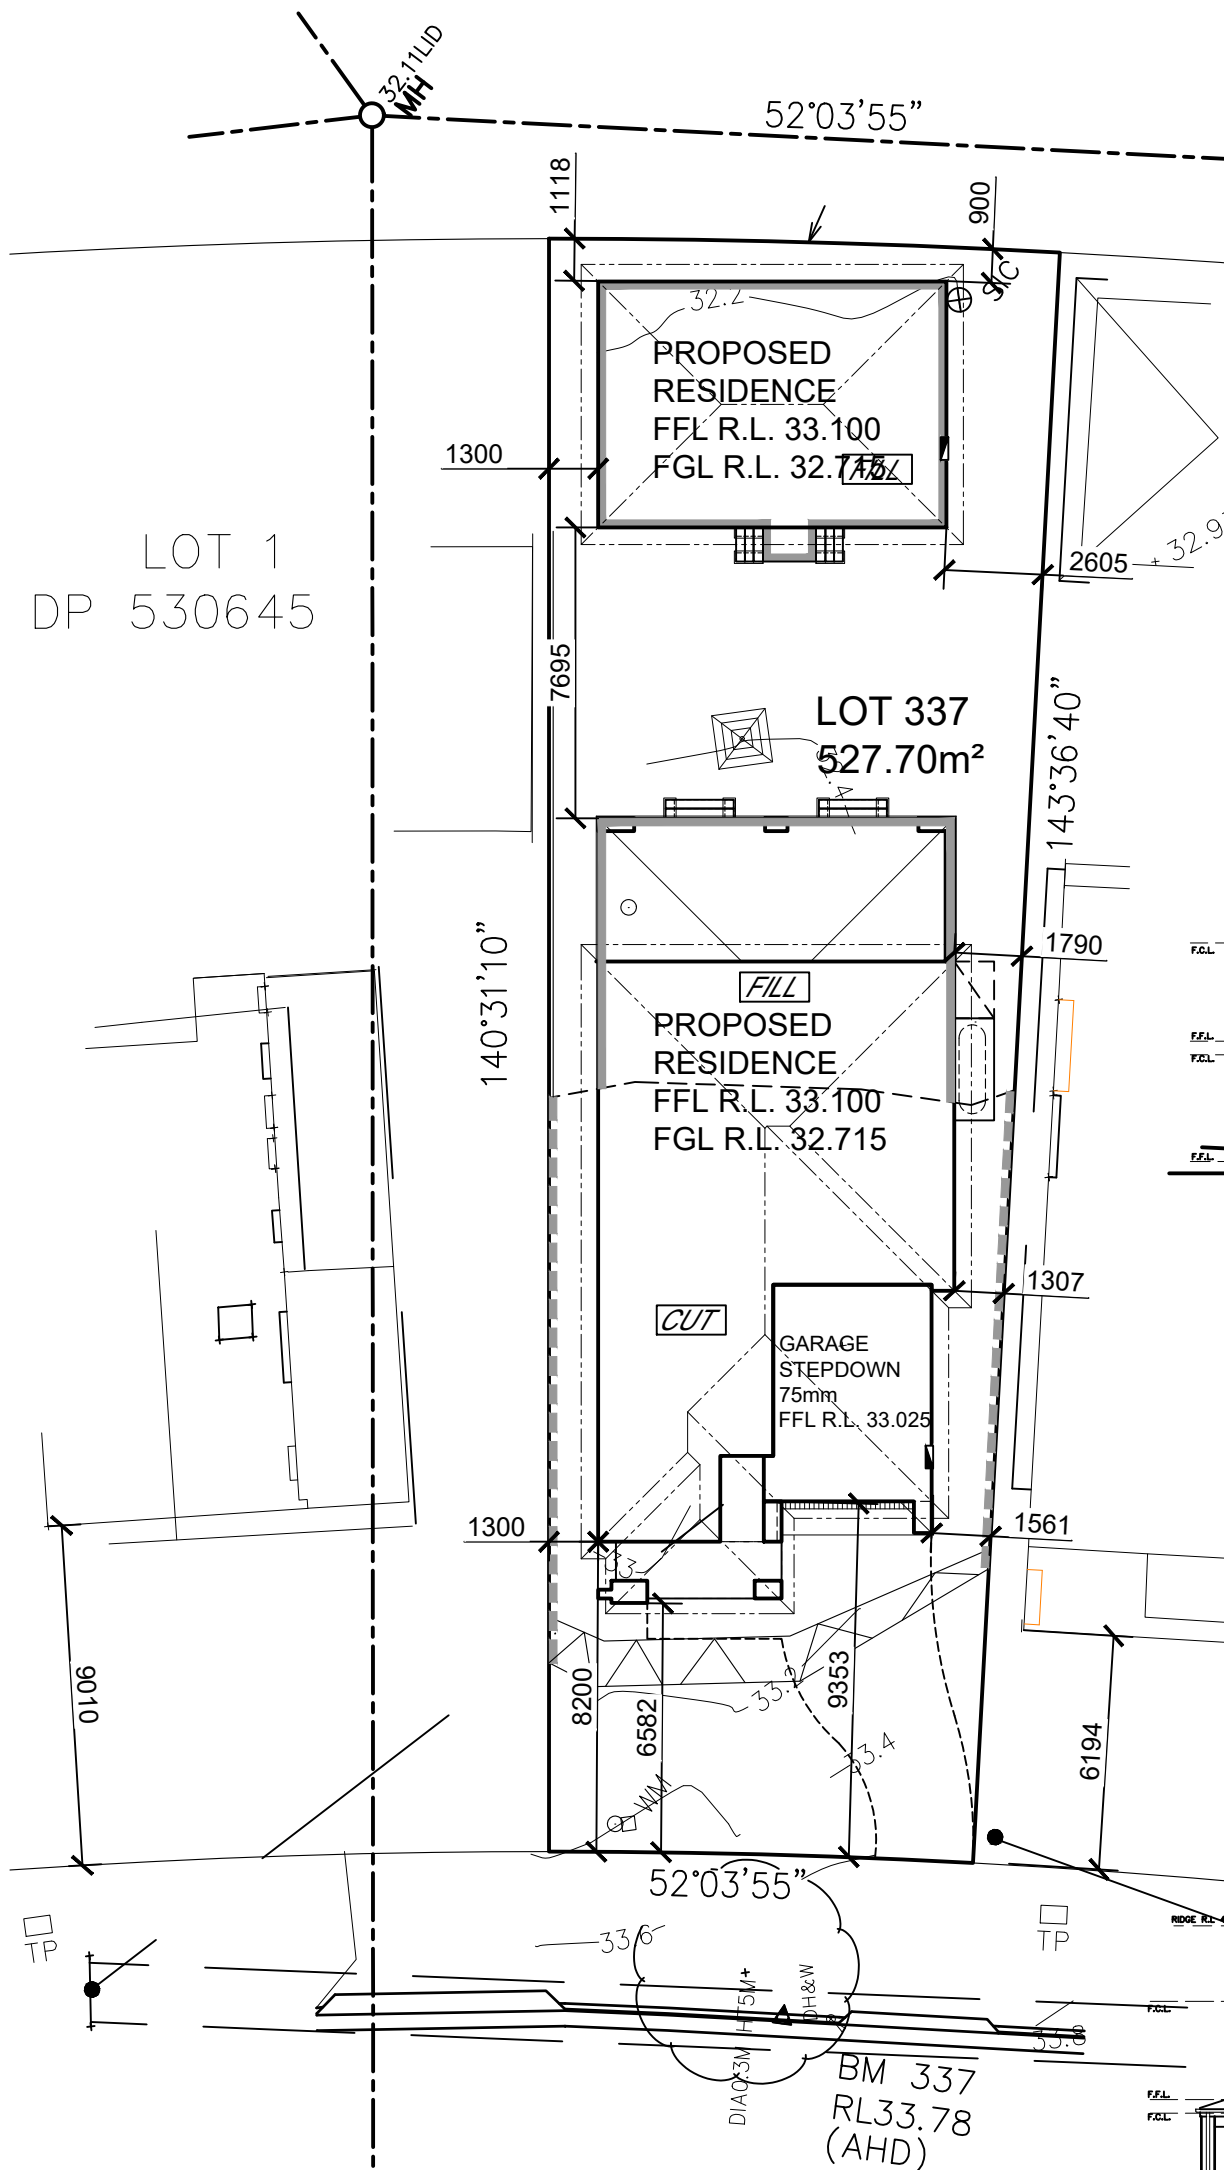

WENKE CRESCENT

NEIGHBOUR NOTIFICATION PLAN

CLIENT'S SIGNATURE: _____ DATE: _____

BL No. 2298C
ABN 18 003 892 706

© ALL RIGHTS RESERVED
This plan is the property of
CLARENDON HOMES (NSW) P/L
Any copying or altering
of the drawing shall not be
undertaken without written
permission from
CLARENDON HOMES (NSW) P/L
ALL DIMENSIONS TO STRUCTURAL
ELEMENTS. DIMENSIONS TO BE READ IN
PREFERENCE TO SCALING.

CLIENT:
Mr. NGUYEN
Mrs. TRUONG

SITE ADDRESS:
Lot 337 No 16
Wenke Crescent
YAGOONA, 2199

DRAWN: MTK	DATE: 04.06.25	Rev: N
RATIO @ A3: 1:200	CHECKED: AL	
SHEET: 2.3	JOB No: 29917560	NSW