


(A) - EASEMENT FOR POWER TRANSMISSION LINE 20 WIDE (DP1157382)
(D) - EASEMENT FOR WATER SUPPLY OVER EXISTING LINE OF PIPES 3 WIDE (DP266613)

THE BOUNDARIES SHOWN HAVE NOT BEEN MARKED AT THE TIME OF SURVEY. DIMENSIONS AND AREAS HAVE BEEN TAKEN FROM PLANS AVAILABLE FROM NSW LAND REGISTRY SERVICES. ALL DETAIL SHOWN IS IN AN APPROXIMATE RELATIONSHIP TO THE BOUNDARIES.

SERVICES SHOWN HAVE BEEN LOCATED BY FIELD SURVEY. PRIOR TO ANY DEMOLITION, EXCAVATION OR CONSTRUCTION ON THE SITE, THE RELEVANT SERVICE AUTHORITY SHOULD BE CONTACTED FOR POSSIBLE LOCATION OF ANY OTHER UNDERGROUND SERVICES.

MAGNETIC NORTH

18
DP1279754

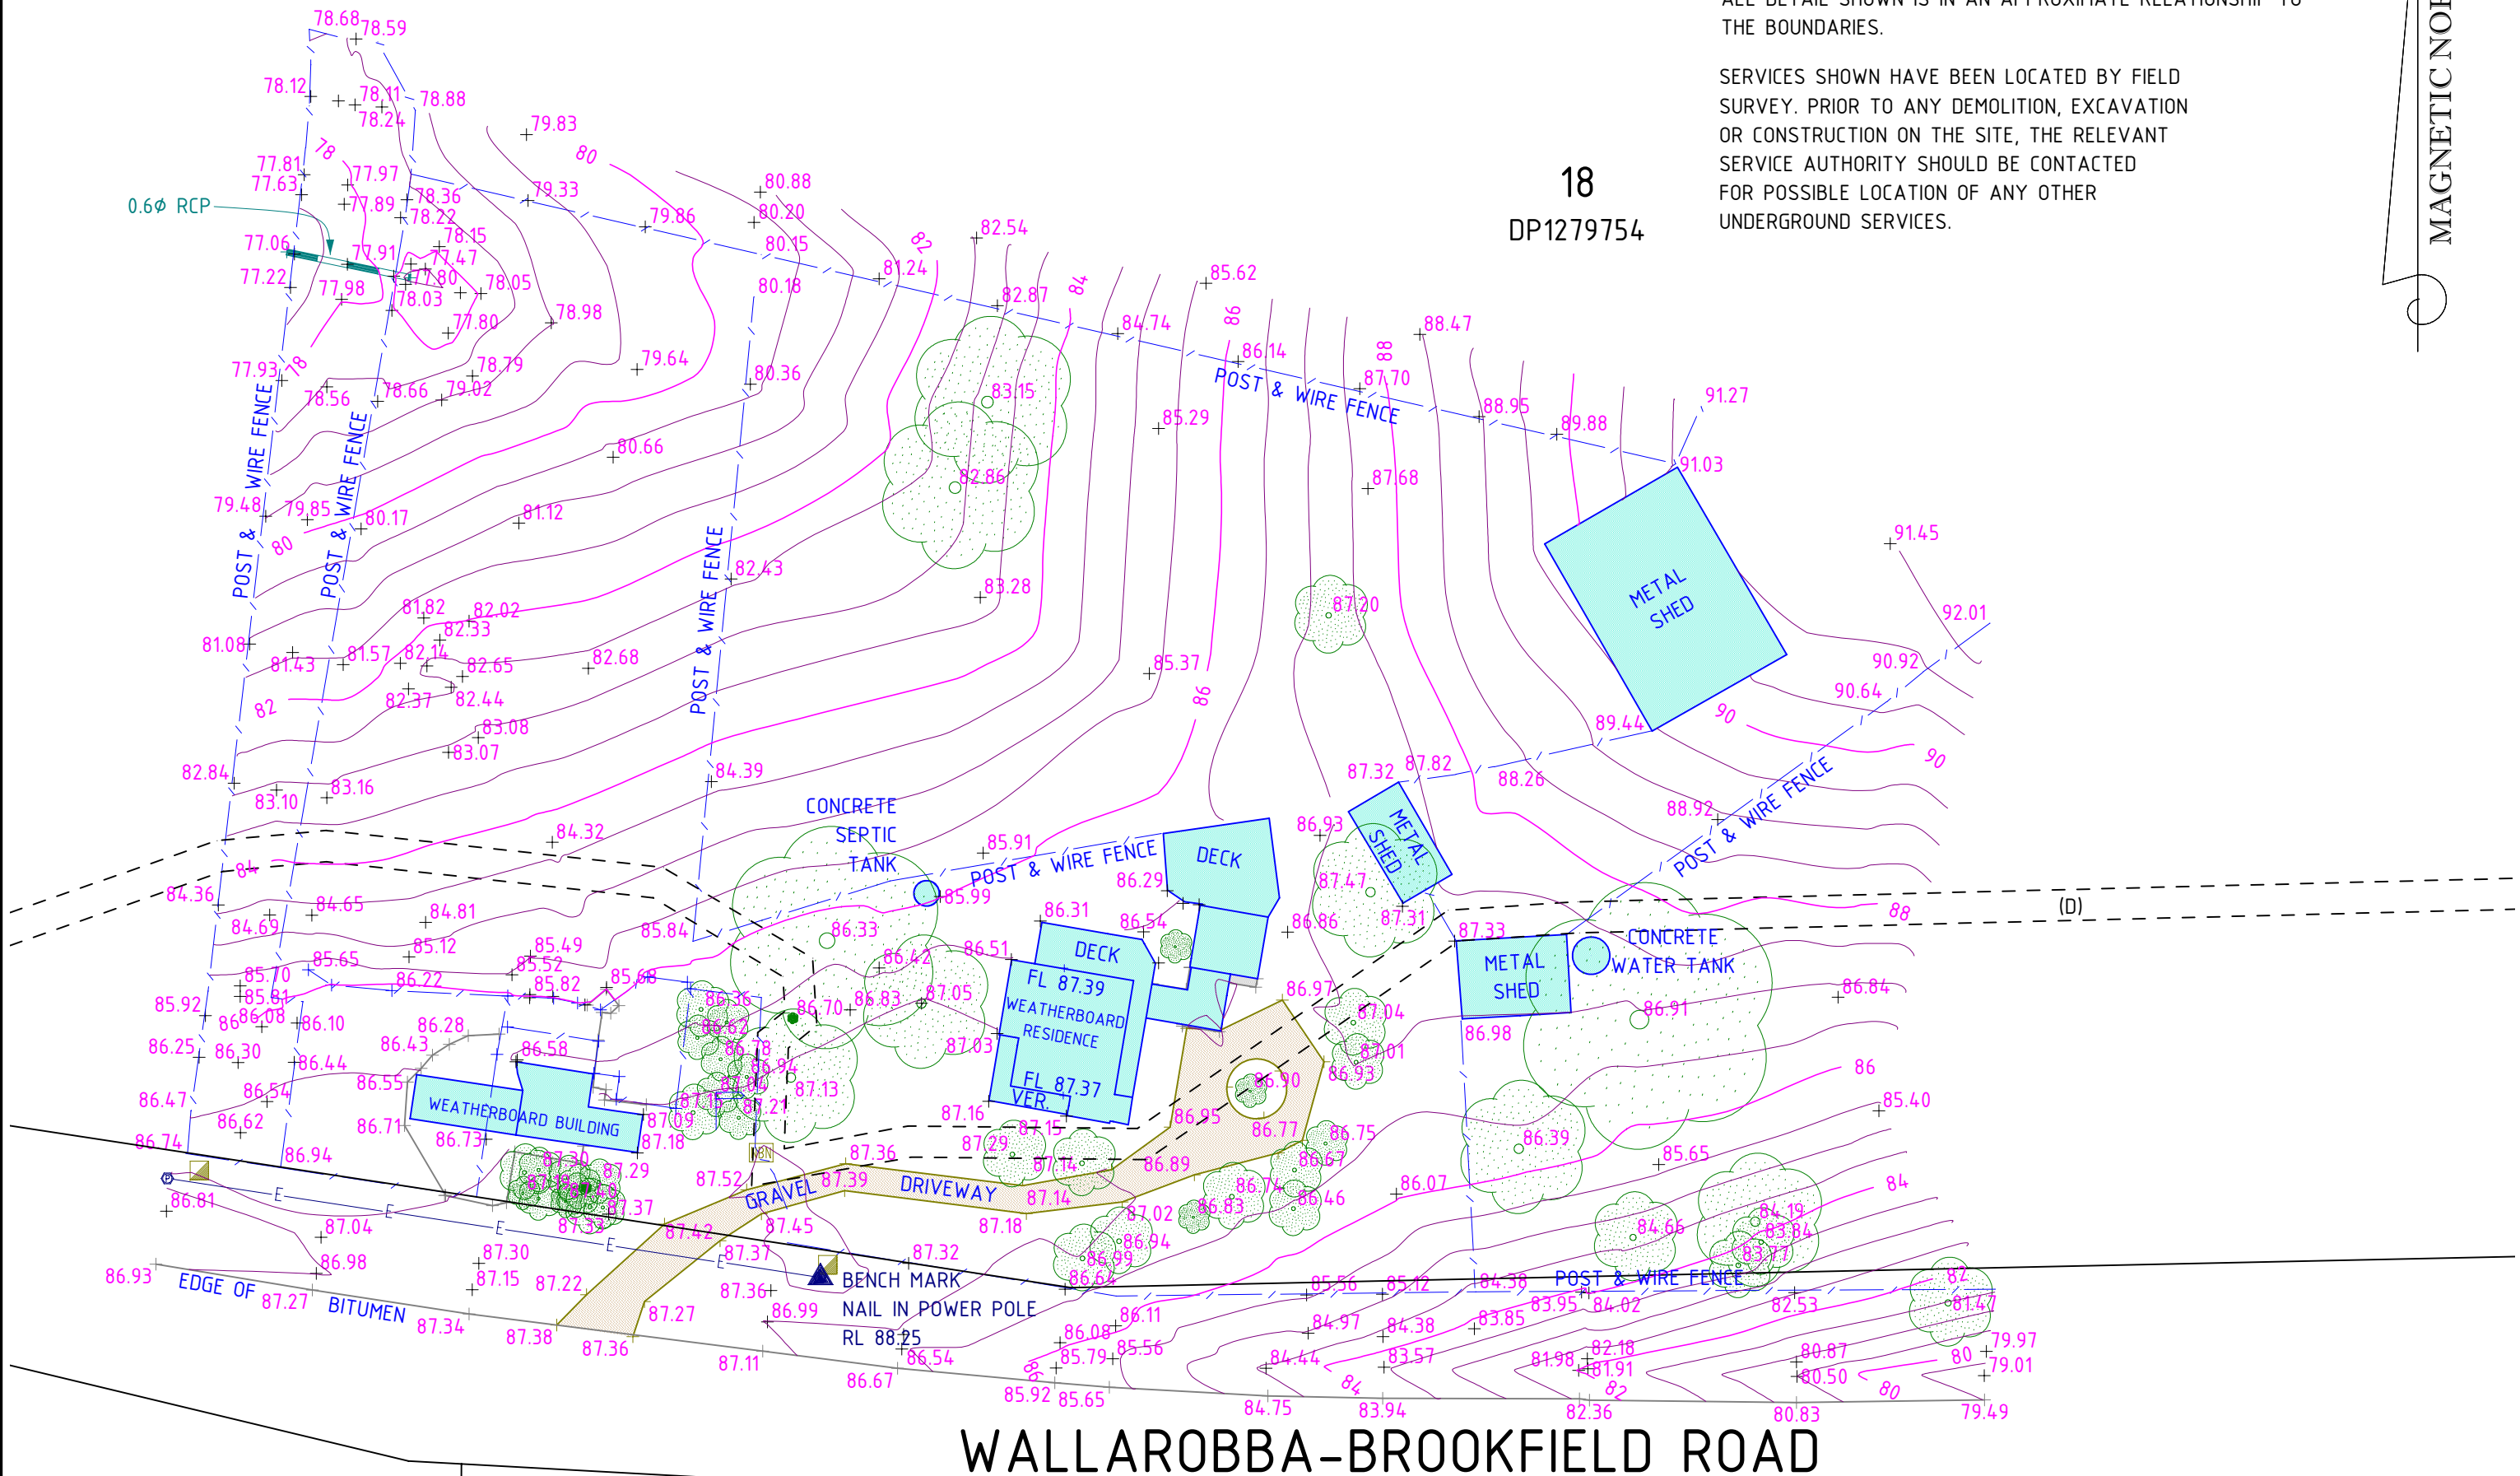

WALLAROBBA-BROOKFIELD ROAD