



Clear of Hunter Water Assets


Reference No: 194495

- ☒ Water available for connection
☒ Sewer not available for connection


Date Processed: 31 March 2026
Applicant: Perception Planning - Jordan Long
Property Location: LOT 18 DP 1279754
360 WALLAROBBA
BROOKFIELD RD
BROOKFIELD NSW 2420

PLEASE TAKE INTO CONSIDERATION

This is not a compliance certificate. This stamp indicates that Hunter Water has undertaken an initial assessment of the proposed development to identify possible impacts to our infrastructure. Conditions of Hunter Water easements apply. For information on Hunter Water's processes please refer to our 'Land Development Manual' on our website or contact us on 1300 657 657. Version 3.3 (22 December 2021)

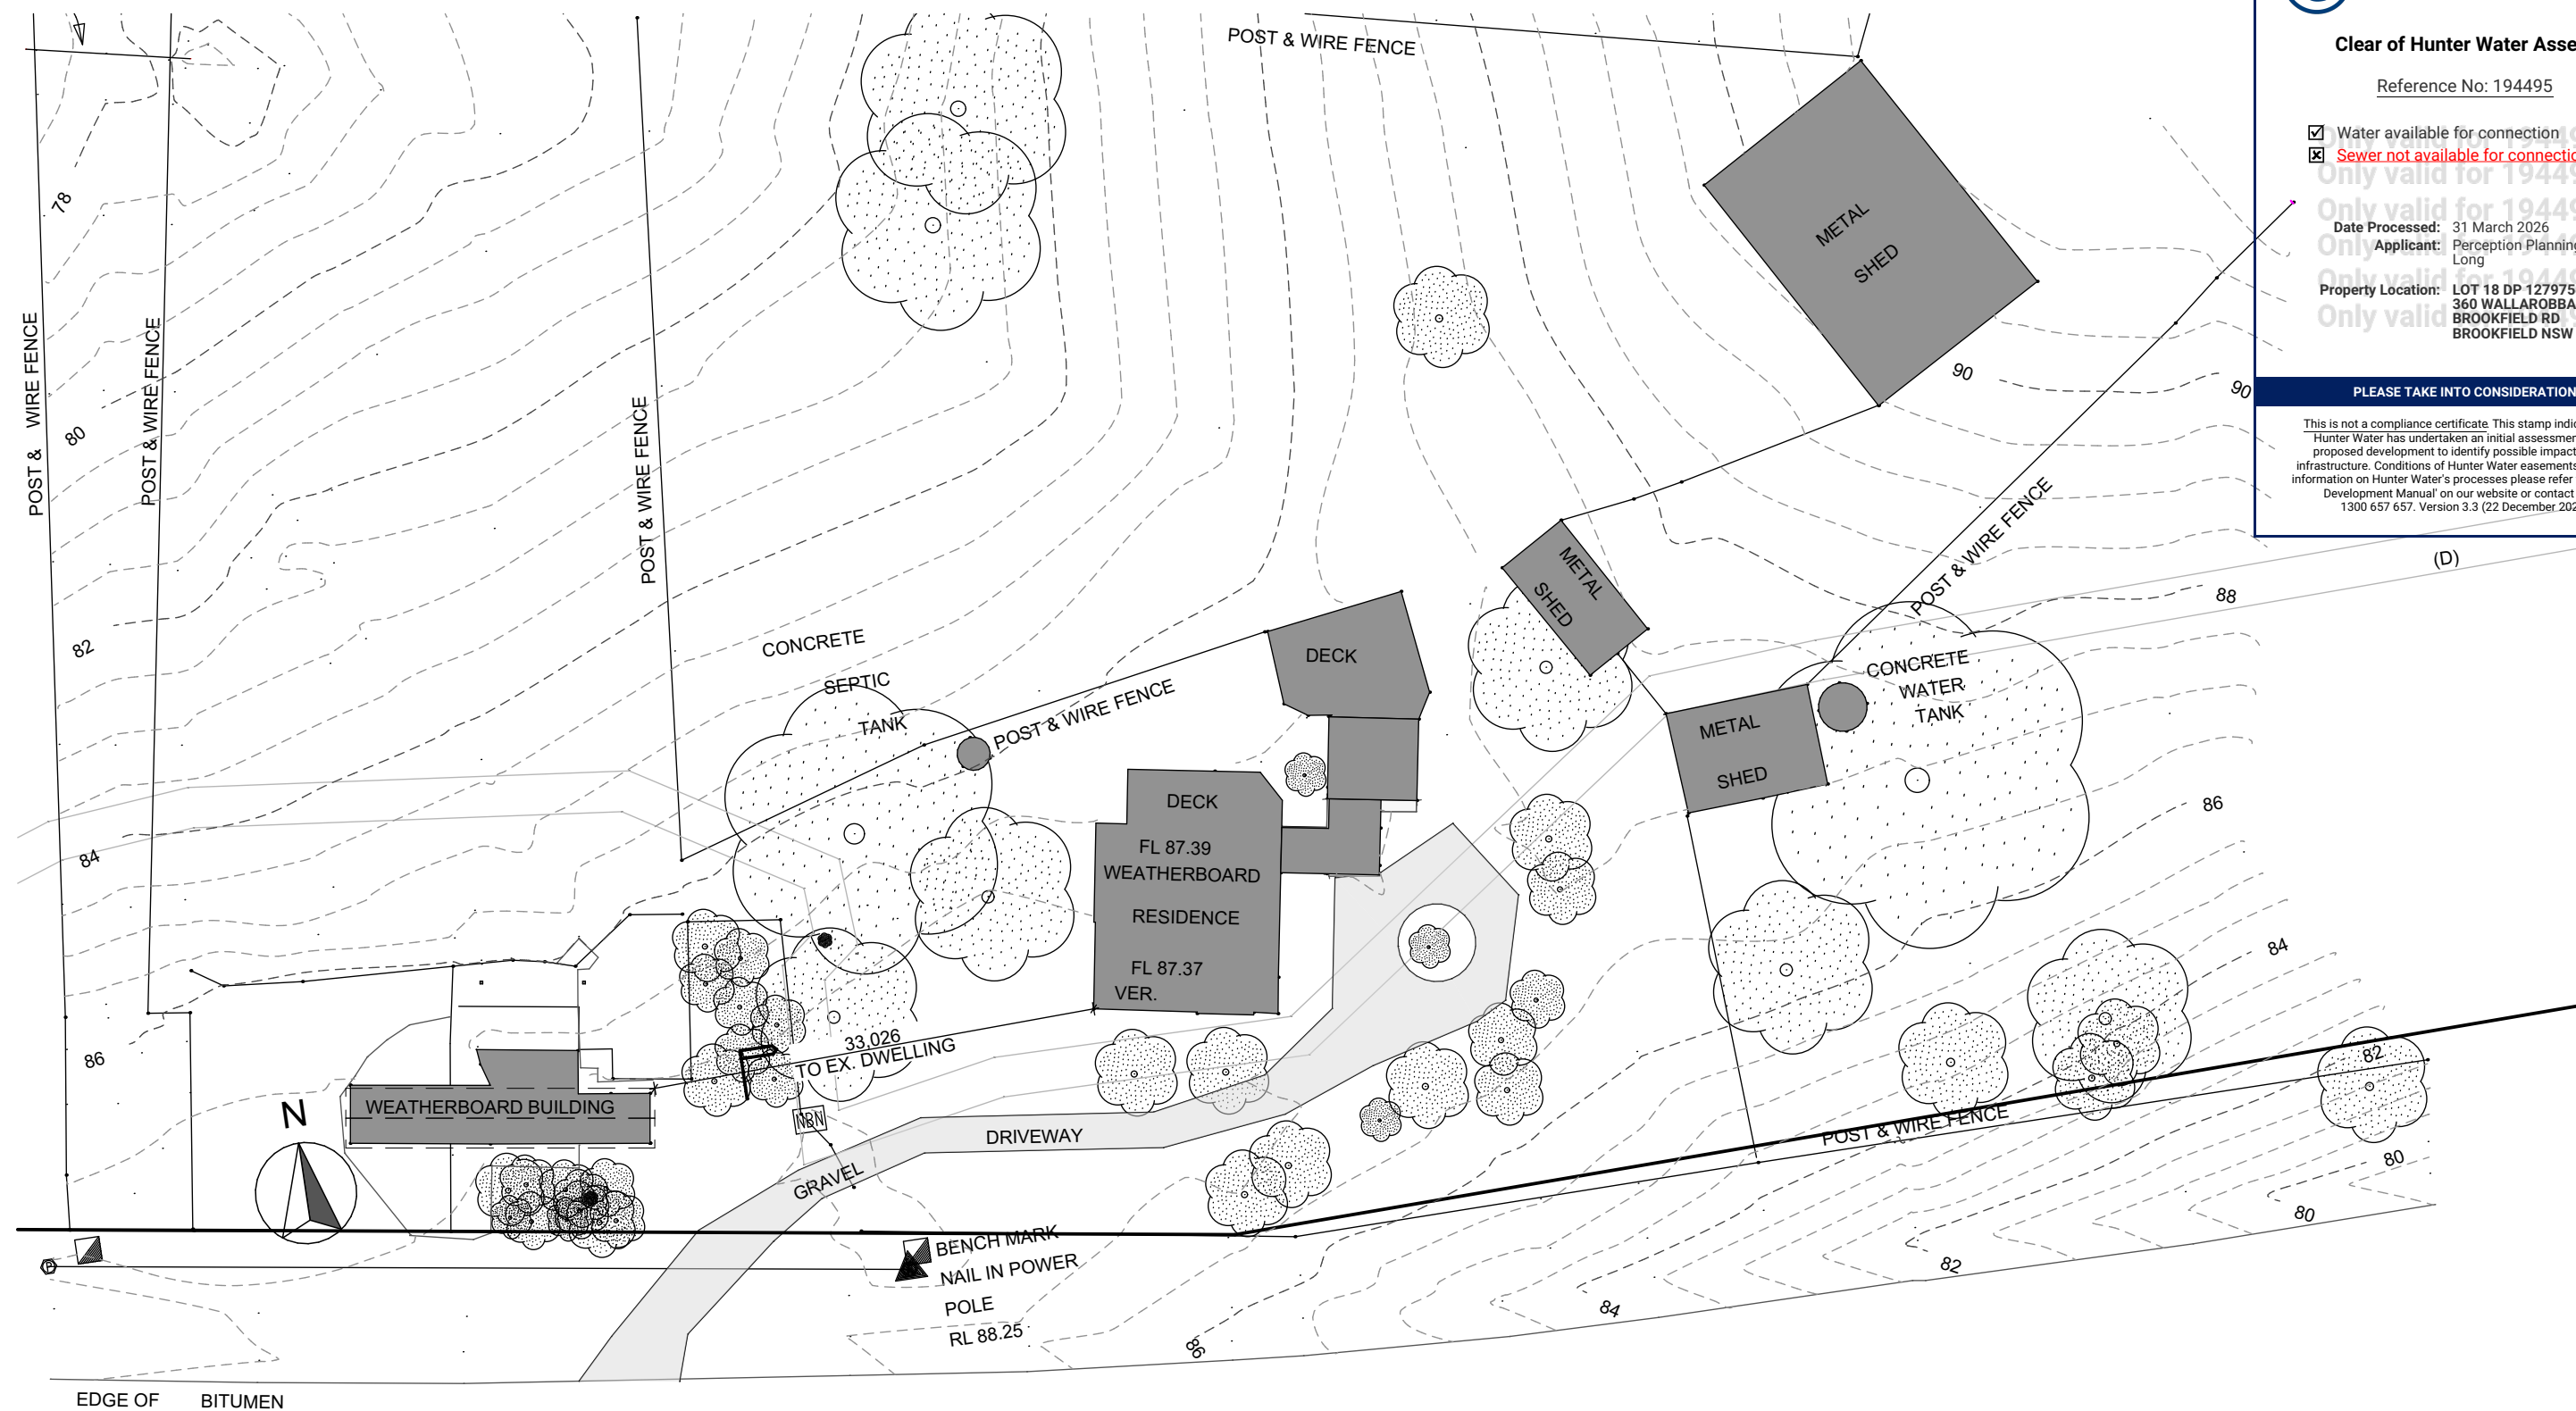

WALLAROBBA-BROOKFIELD ROAD

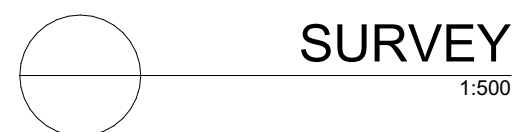

SORENSEN
DESIGN & PLANNING



CONTACT DETAILS
Ph: (02) 4984 9955
E: reception@sorensendesign.com.au
W: www.sorensendesign.com.au
Nelson Bay Newcastle Sydney

PROJECT: PROPOSED ALTERATION & ADDITION AT, 360
WALLAROBBA BROOKFIELD RD,
WALLAROBBA

CLIENT: PERCEPTION PLANNING

TITLE: SURVEY

FILE 2503805 DATE: 18/03/2026 SHEET: 3 OF 9

THESE PLANS ARE SUBJECT TO COPYRIGHT