


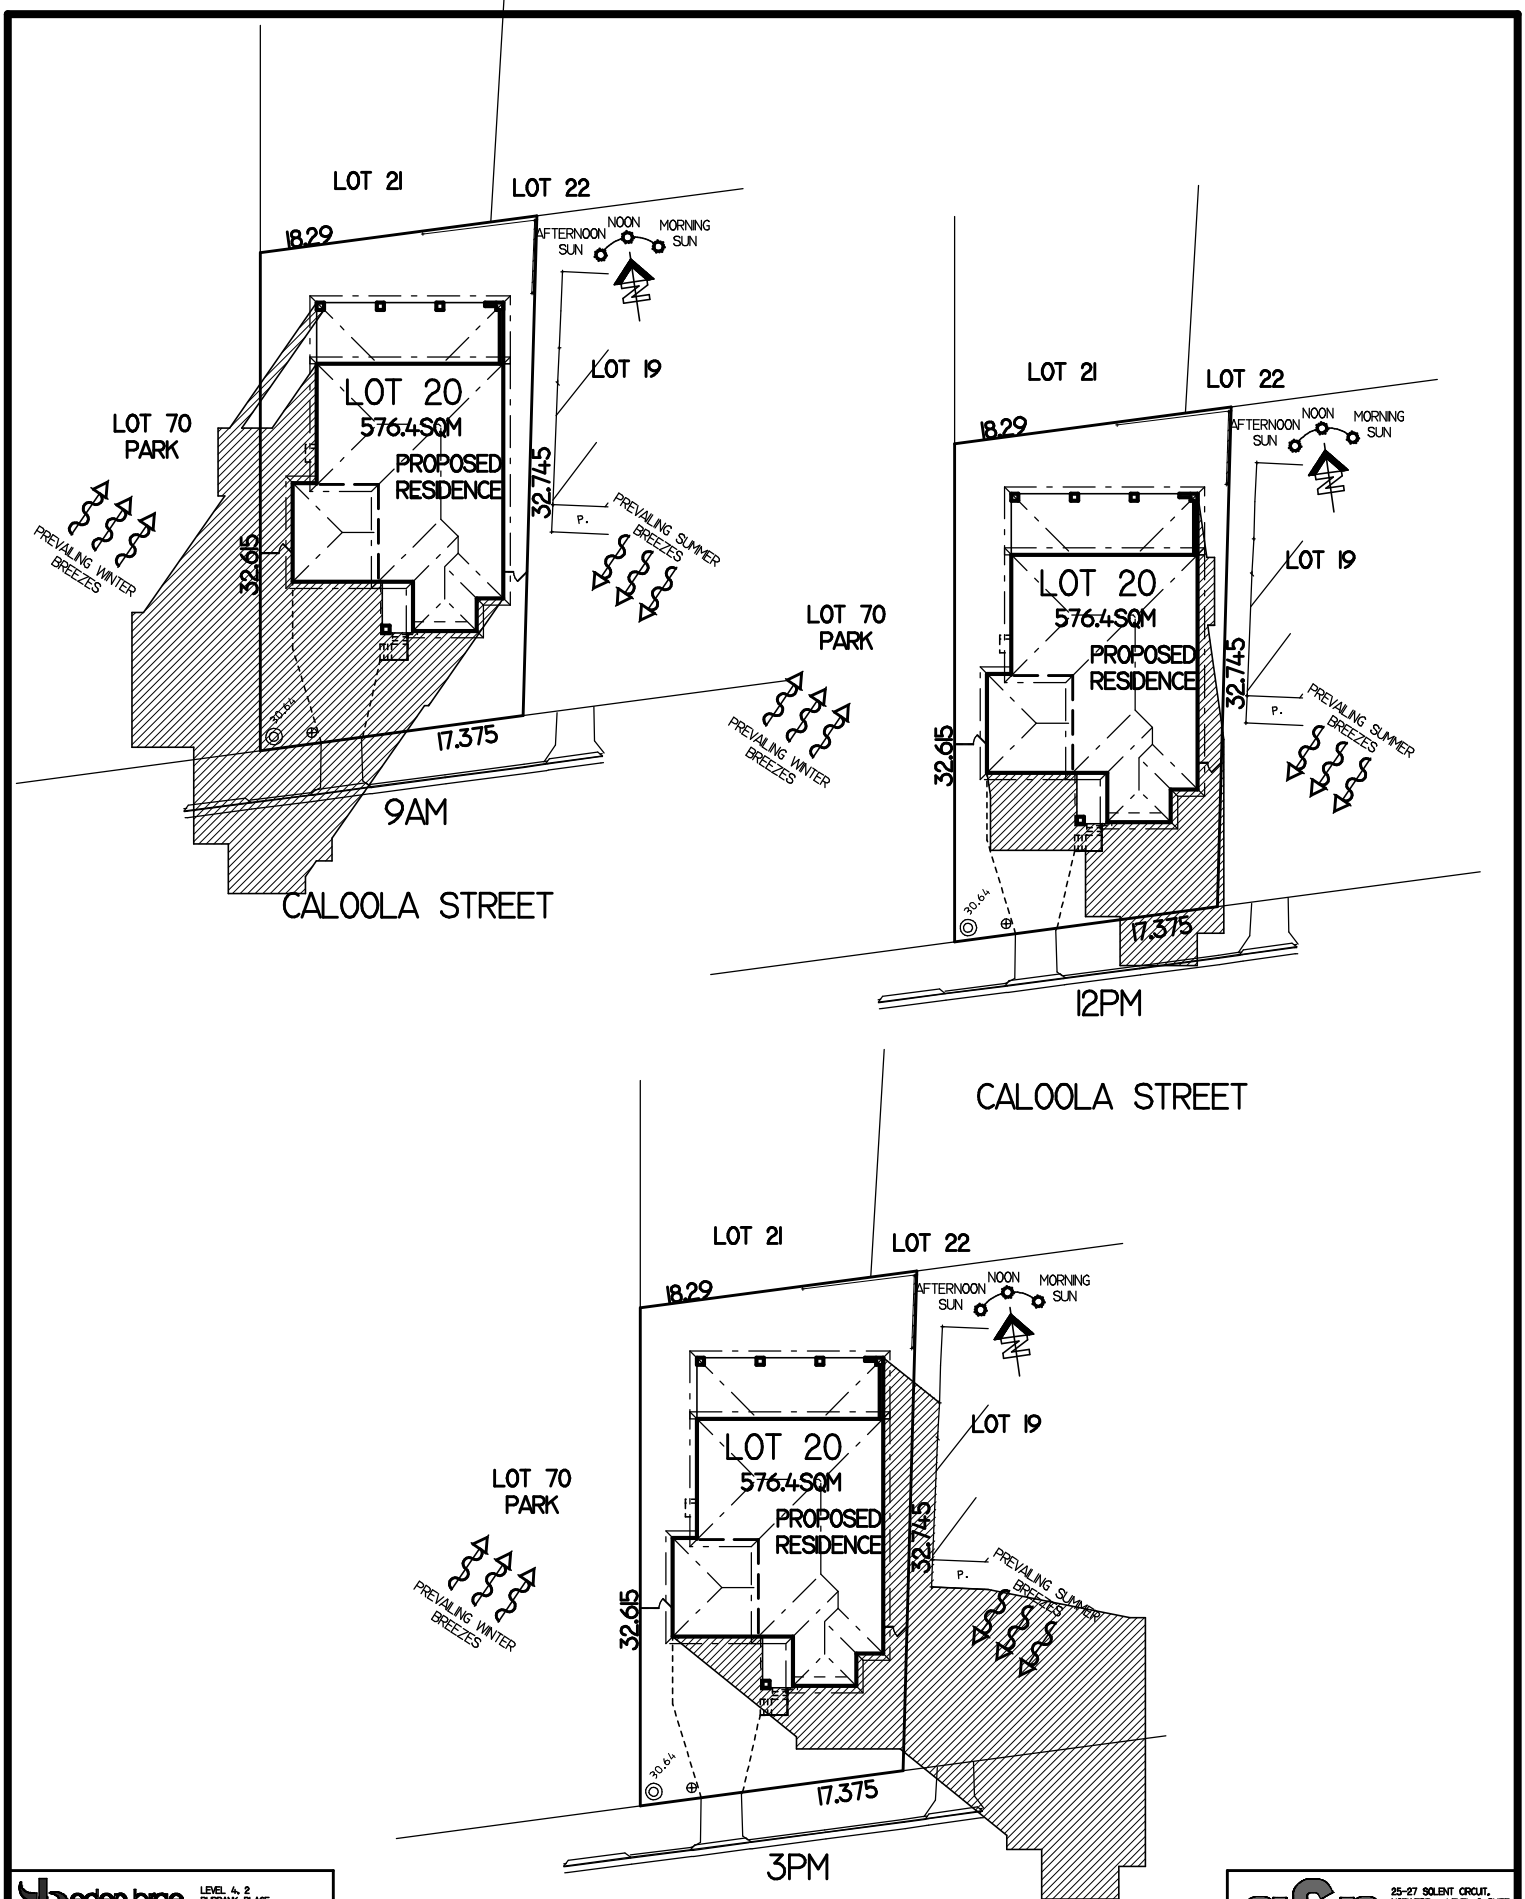

		LEVEL 4, 2 BURBANK PLACE NORTHWEST NSW 2853 TEL: (02) 8859 5700	
FOR	MR R. HATEM & MRS S. HATEM		LDD510 MAP271 REV054 REF01
AT	LOT 20, NO. 6 CALOOLA ST. CONDELL PARK		DP240882
TYPE	MARINA 42 MK2 (LIFESTYLE SERIES)	JOB NO.	0029522
FACADE	BALMAIN	HAND	LH
MASTER	DWG NO. AND-00000	PAGE NO.	9 OF 14

CALOOLA STREET SHADOW DIAGRAMS JUNE 21ST MID-WINTER 1:350

SHADOW DIAGRAMS TO BE USED AS A GUIDE ONLY SITE CONDITIONS MAY CAUSE VARIATIONS

a&n			
25-27 SOLENT CIRCUIT, NORTHWEST - LEVEL 2 SUITE 26 - MACARTHUR POINT PHONE: (02) 8824 3533 WWW.ANDDESIGNS.COM.AU			
ISSUE	DATE	REVISION	DRAWN
A	18.12.25	SITING	JK
BI	22.01.26	RESITE	JK
C	18.3.26	CC PLANS	RL
DI	30.04.26	BASIX/AMENDMENTS	JP

THIS DOCUMENT, INCLUDING ALL DESIGNS, PLANS, DRAWINGS AND RELATED MATERIALS, IS THE INTELLECTUAL PROPERTY OF AND DESIGN GROUP PTY LTD. IT IS PROTECTED UNDER THE COPYRIGHT ACT 1969 (CMA), THE DESIGN AND BUILDING PRACTITIONERS ACT 2000 (NSW) AND ALL OTHER APPLICABLE INTELLECTUAL PROPERTY LAWS. NO PART OF THIS DOCUMENT MAY BE REPRODUCED, EITHER WHOLLY OR IN PART, WITHOUT THE WRITTEN PERMISSION OF AND DESIGN GROUP PTY LTD. UNAUTHORIZED USE, DUPLICATION OR MODIFICATION OF THE CONTENT HEREIN MAY RESULT IN LEGAL ACTION. ALL RIGHTS ARE RESERVED.