


NORTH

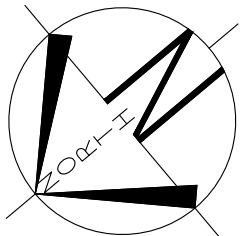

LOT 123
D.P: 16258
L.G.A: CANTERBURY BANKSTOWN

SITING HAS BEEN COMPLETED
IN ACCORDANCE WITH
CANTERBURY BANKSTOWN
DCP 2023





LOT 139

LOT 138

LOT 137

LOT 122

LOT 124

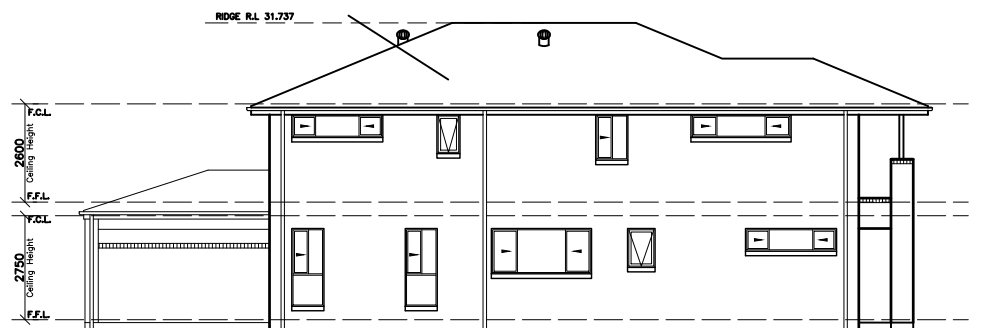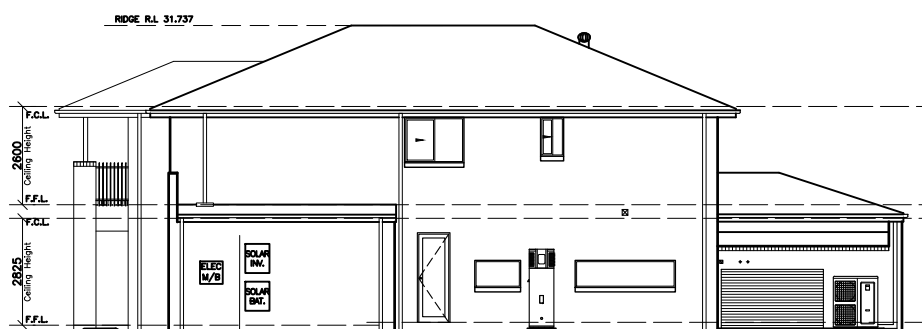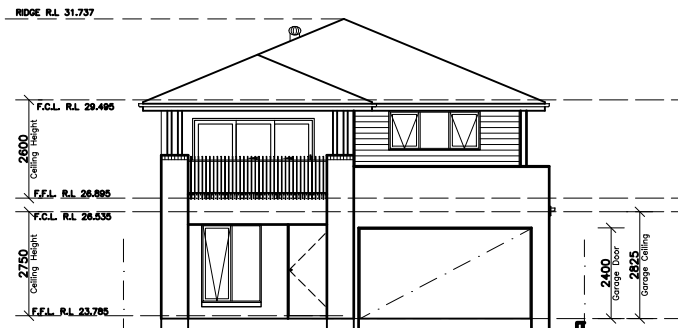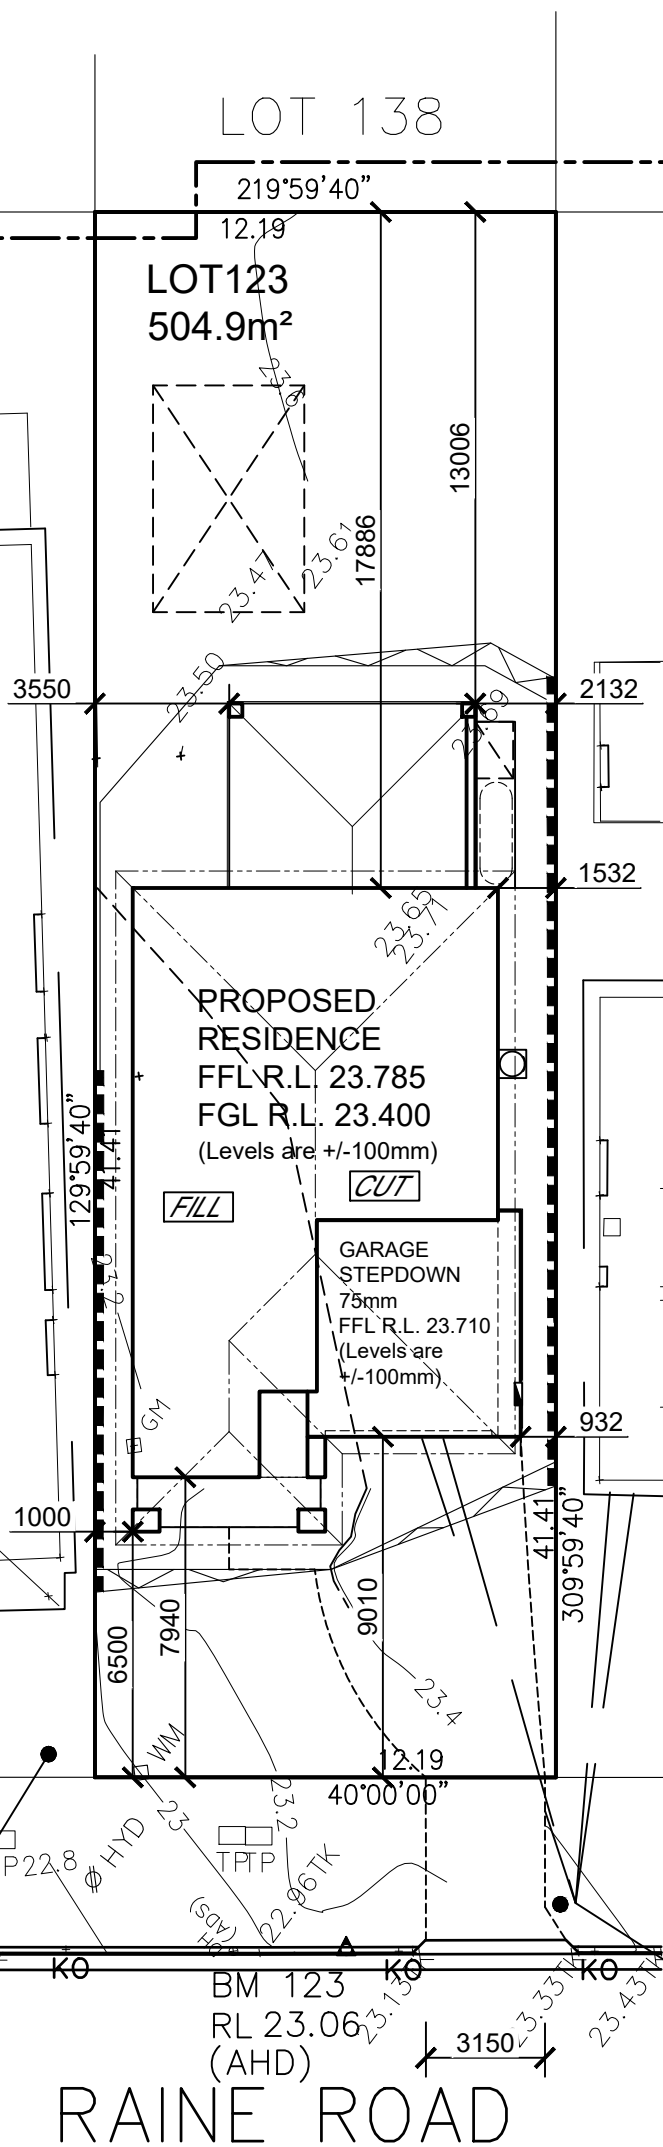

NEIGHBOUR NOTIFICATION PLAN

CLIENT'S SIGNATURE:

DATE:

ClarendonHomes

BL No. 2298C
ABN 18 003 892 706

Clarendon Homes (NSW) P/L
21 Solent Circuit, Baulkham Hills NSW 2153
T: (02) 8851 5300

© ALL RIGHTS RESERVED
This plan is the property of
CLARENDON HOMES (NSW) P/L
Any copying or altering
of the drawing shall not be
undertaken without written
permission from
CLARENDON HOMES (NSW) P/L
ALL DIMENSIONS TO STRUCTURAL
ELEMENTS. DIMENSIONS TO BE READ IN
PREFERENCE TO SCALING.

PRODUCT:
Stamford 34
Elouera
R/H Garage

LUXE

CLIENT:
Mrs LOBO
Mr LOBO
SITE ADDRESS:
Lot 123 No. 23
Raine Road
PADSTOW 2211

DA DRAWINGS

DRAWN: MTK	DATE: 04.03.26	Rev: F
RATIO @ A3: 1:200	CHECKED: AL.	
SHEET: 2.3	JOB No: 29918279	NSW

L.G.A: CANTERBURY BANKSTOWN

SITING HAS BEEN COMPLETED
IN ACCORDANCE WITH
CANTERBURY BANKSTOWN
DCP 2023

TN

LOT 139

~~LOT~~ 138

LOT 137

LOT 122

LOT123
504.9m²

LOT 124

—Shadow outline for JUN21-3.00pm

—Shadow outline for JUN21-12.00pm

-Shadow outline for JUN21-9.00am

RAINE ROAD

SHADOW DIAGRAM @ 21st JUNE

CLIENT'S SIGNATURE: _____

DATE: _____

ClarendonHomes

BL No. 2298C
ABN 18 003 892 706

Clarendon Homes (NSW) P/L
21 Solent Circuit, Baulkham Hills NSW 2153
T: (02) 8851 5300

© ALL RIGHTS RESERVED
This plan is the property of
CLARENDON HOMES (NSW) P/L
Any copying or altering
of the drawing shall not be
undertaken without written
permission from
CLARENDON HOMES (NSW) P/L
ALL DIMENSIONS TO STRUCTURAL
ELEMENTS. DIMENSIONS TO BE READ IN
PREFERENCE TO SCALING.

PRODUCT:
Stamford 34
Elouera
R/H Garage
LUXE

CLIENT:
Mrs LOBO
Mr LOBO

SITE ADDRESS:
Lot 123 No. 23
Raine Road
PADSTOW 2211

DA DRAWINGS

DRAWN: MTK	DATE: 04.03.26
RATIO @ A3: 1:200	CHECKED: AL.
SHEET: 2.4	JOB No: 2991

Rev:	F
	NSW