


SOLAR INCLUSION
* 5.8 KW SMART SOLAR SYSTEM
* INVERTER
* BATTERY

NOTE:
FOR ROOF PITCHES 20° OR LOWER -
ROOF TILE SELECTION WILL BE
IMPACTED.


DENOTES WINDOWS WITH
SINGLE GLAZED LOW 'E'
GLAZING

DENOTES WINDOWS AND
DOORS WITH DOUBLE
GLAZED ARGON FILLED
LOW 'E' GLAZING

NOTES:
FOR DROP-OFF'S REFER
TO FRAMING DETAILS
CDN 21.010-21.080

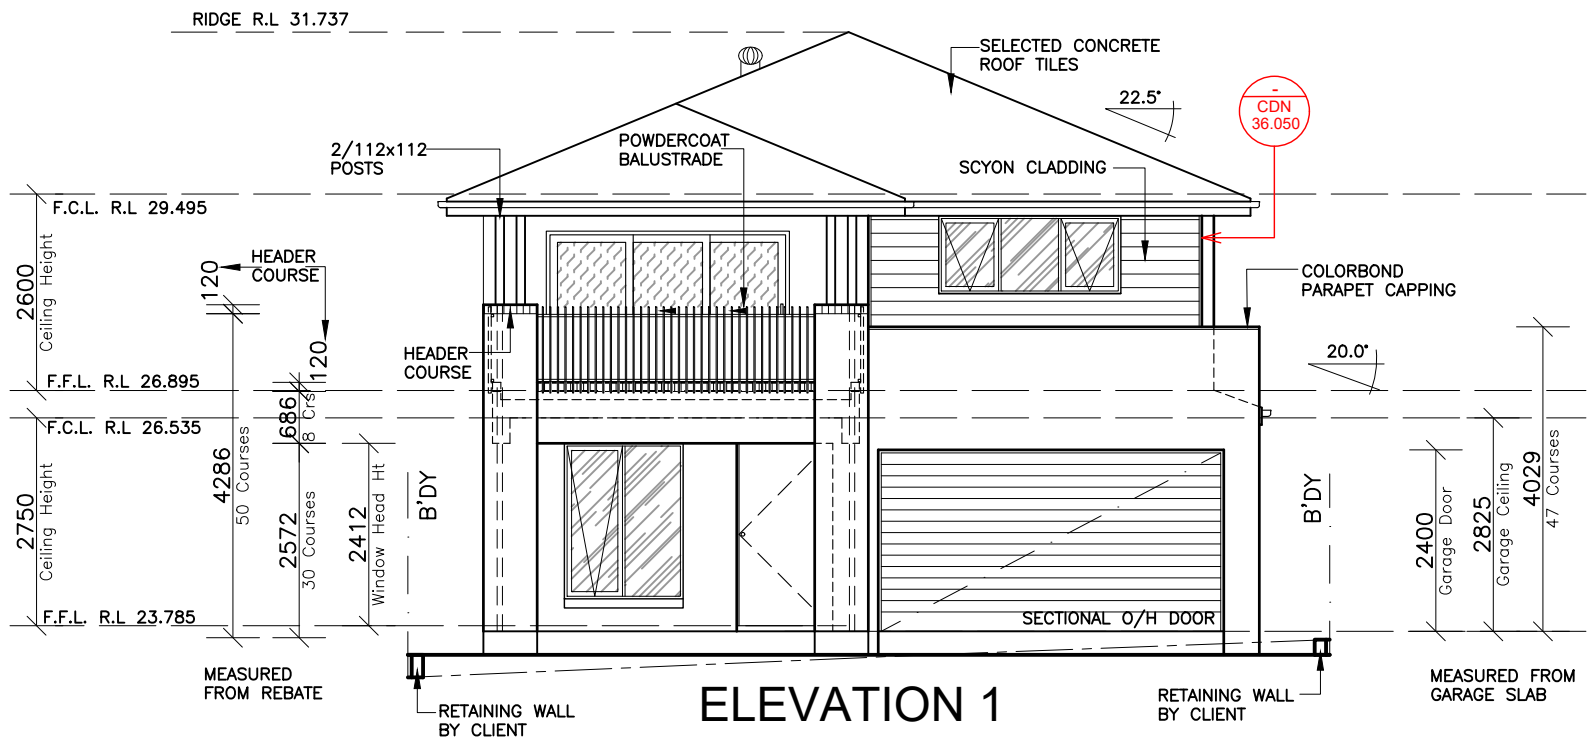

ELEVATION 1
-NORTH WEST-

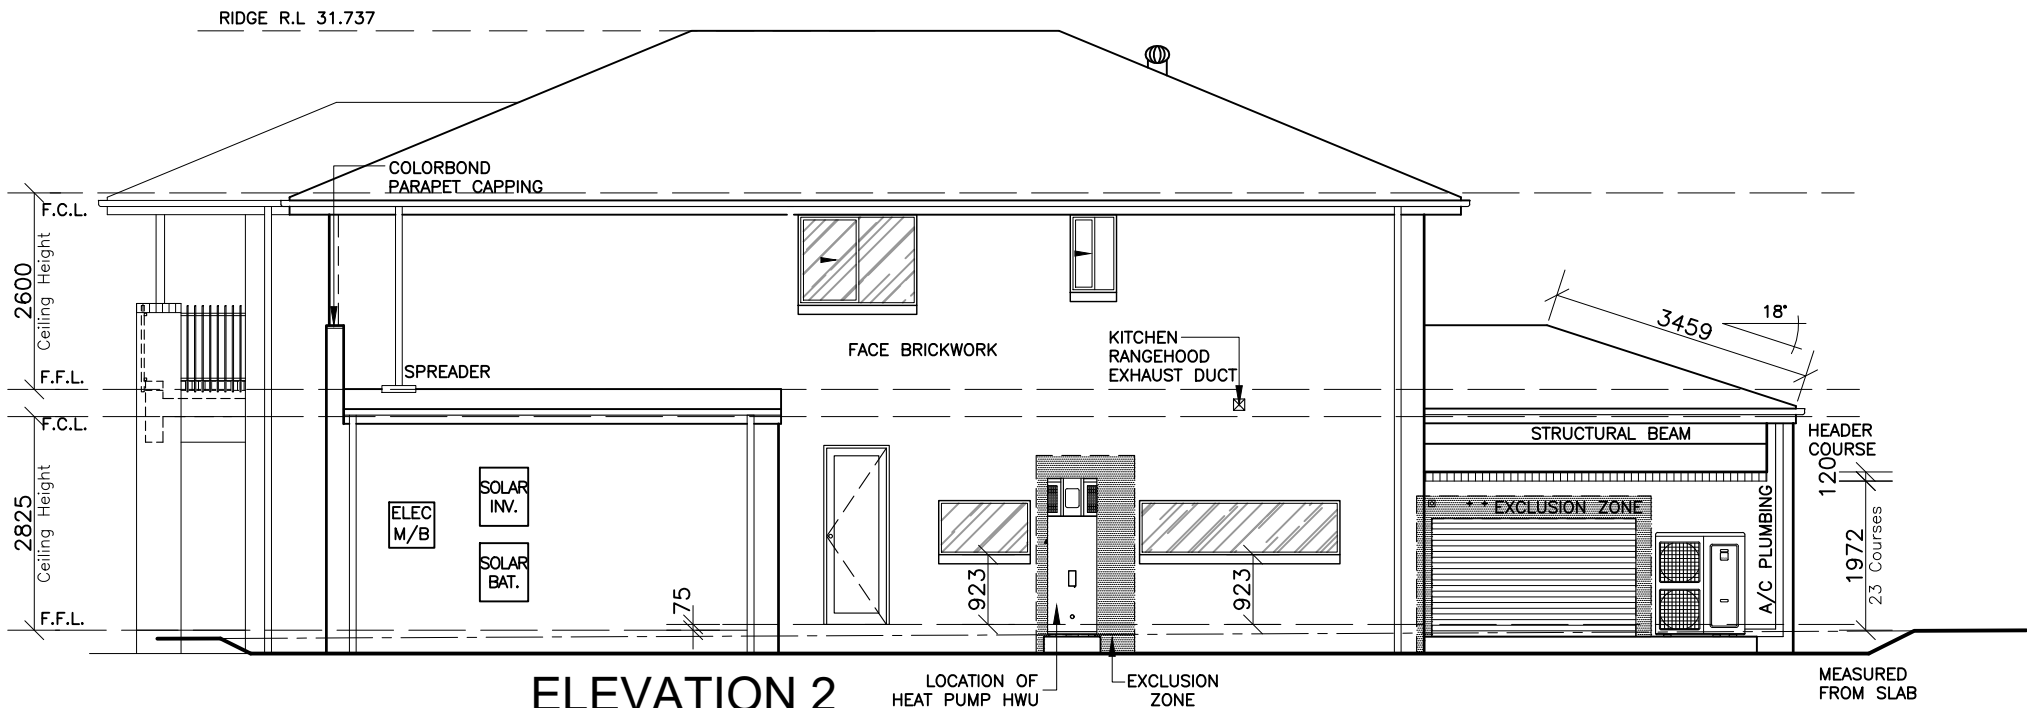

ELEVATION 2
-SOUTH WEST-



CLIENT'S SIGNATURE: _____

DATE: _____

ClarendonHomes

BL No. 2298C
ABN 18 003 892 706

Clarendon Homes (NSW) P/L
21 Solent Circuit, Baulkham Hills NSW 2153
T: (02) 8851 5300

© ALL RIGHTS RESERVED
This plan is the property of
CLARENDON HOMES (NSW) P/L
Any copying or altering
of the drawing shall not be
undertaken without written
permission from
CLARENDON HOMES (NSW) P/L
ALL DIMENSIONS TO STRUCTURAL
ELEMENTS. DIMENSIONS TO BE READ IN
PREFERENCE TO SCALING.

PRODUCT:
Stamford 34
Elouera
R/H Garage

LUXE

CLIENT:
Mrs LOBO
Mr LOBO
SITE ADDRESS:
Lot 123 No. 23
Raine Road
PADSTOW 2211

DA DRAWINGS

DRAWN: MTK	DATE: 04.03.26	Rev: F
RATIO @ A3: 1:100	CHECKED: AL.	
SHEET: 5	JOB No: 29918279	NSW


SOLAR INCLUSION
* 5.8 KW SMART SOLAR SYSTEM
* INVERTER
* BATTERY

NOTE:
FOR ROOF PITCHES 20° OR LOWER -
ROOF TILE SELECTION WILL BE
IMPACTED.


DENOTES WINDOWS WITH
SINGLE GAZED LOW 'E'
GLAZING

DENOTES WINDOWS AND
DOORS WITH DOUBLE
GLAZED ARGON FILLED
LOW 'E' GLAZING

NOTES:
FOR DROP-OFF's REFER
TO FRAMING DETAILS
CDN 21.010-21.080

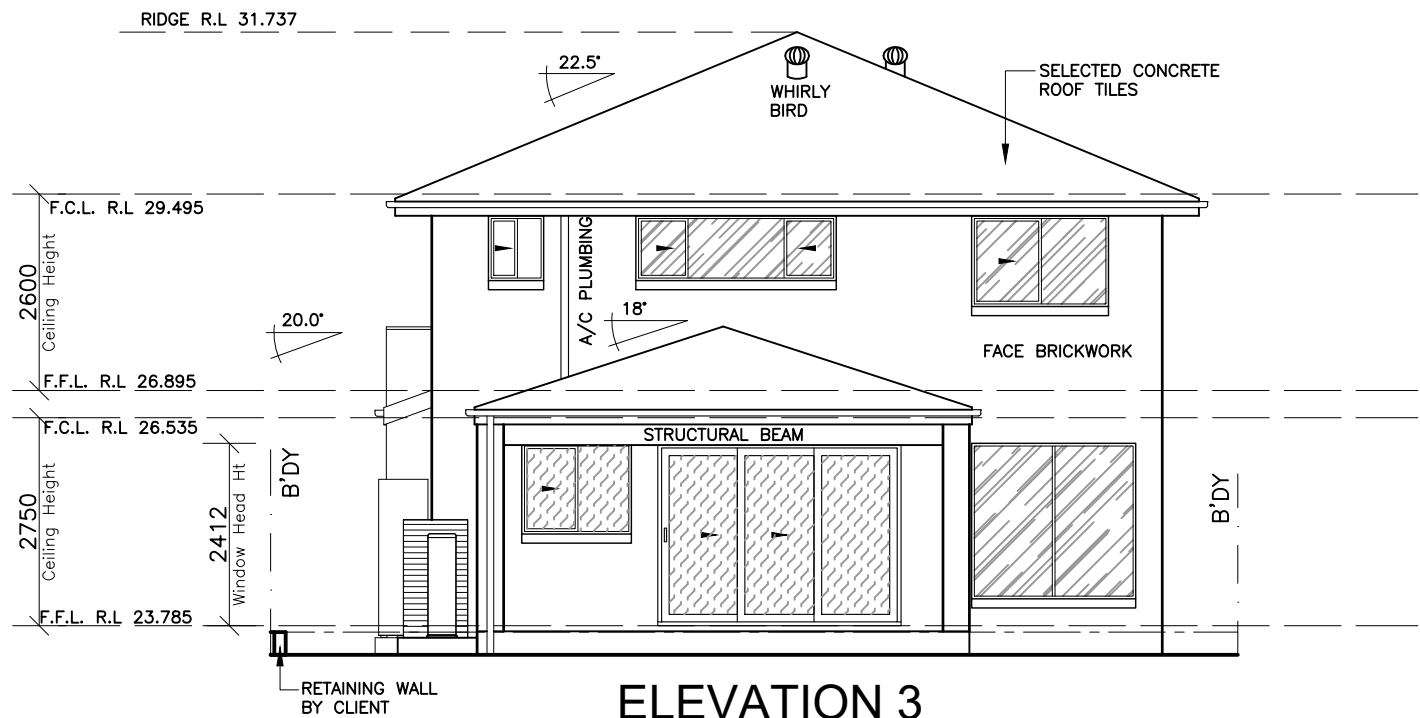

ELEVATION 3
-SOUTH EAST-

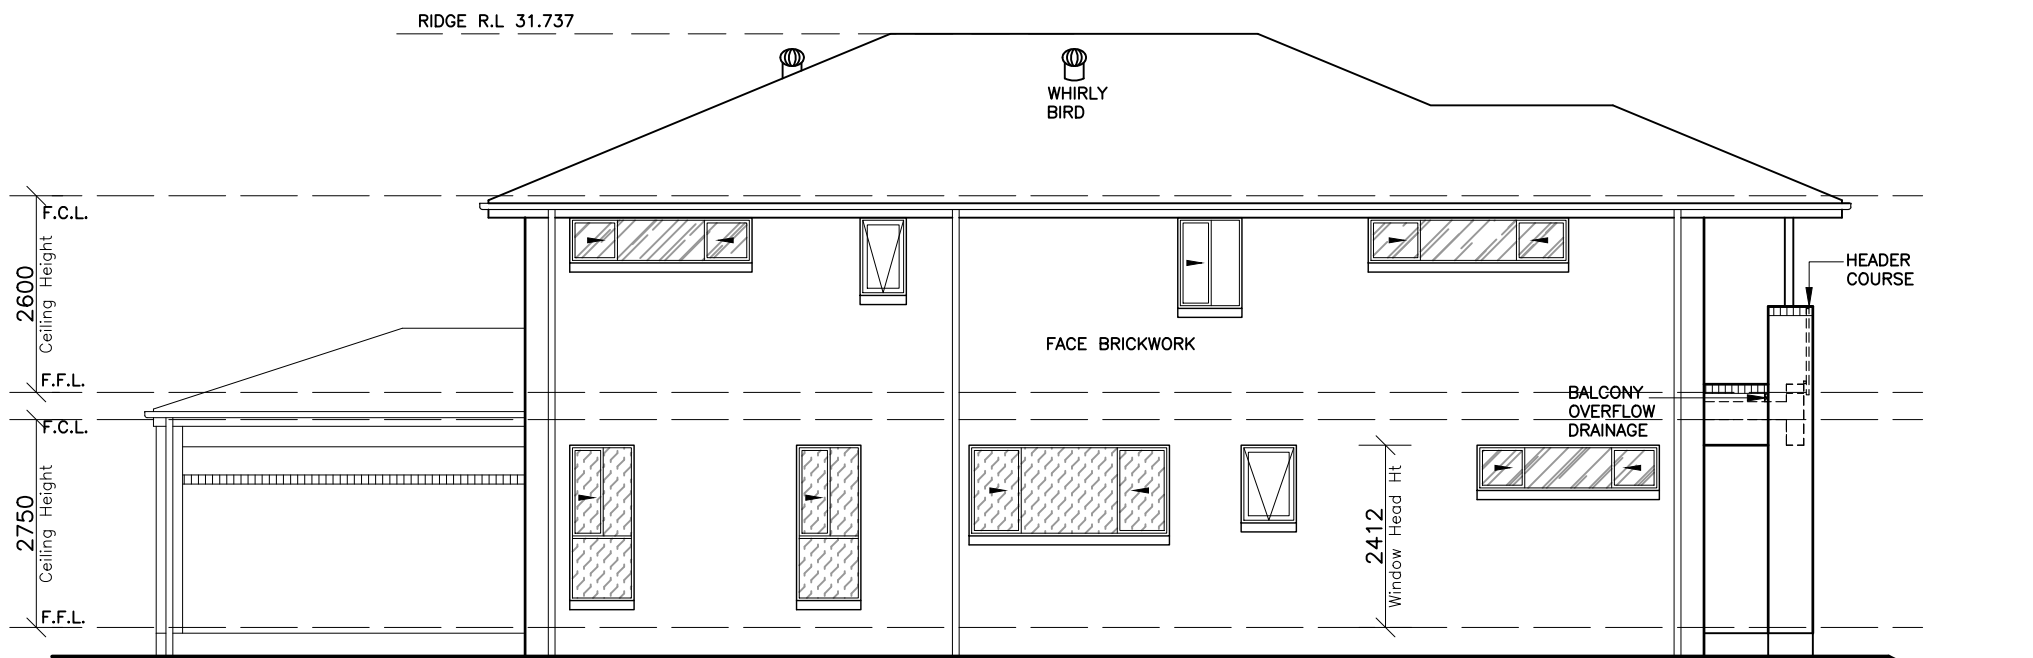

ELEVATION 4
-NORTH EAST-



CLIENT'S SIGNATURE: _____ DATE: _____

ClarendonHomes

BL No. 2298C
ABN 18 003 892 706

Clarendon Homes (NSW) P/L
21 Solent Circuit, Baulkham Hills NSW 2153
T: (02) 8851 5300

© ALL RIGHTS RESERVED
This plan is the property of
CLARENDON HOMES (NSW) P/L
Any copying or altering
of the drawing shall not be
undertaken without written
permission from
CLARENDON HOMES (NSW) P/L
ALL DIMENSIONS TO STRUCTURAL
ELEMENTS. DIMENSIONS TO BE READ IN
PREFERENCE TO SCALING.

PRODUCT:
Stamford 34
Elouera
R/H Garage

LUXE

CLIENT:
Mrs LOBO
Mr LOBO

SITE ADDRESS:
Lot 123 No. 23
Raine Road
PADSTOW 2211

DA DRAWINGS



DRAWN: MTK	DATE: 04.03.26	Rev: F
RATIO @ A3: 1:100	CHECKED: AL.	
SHEET: 6	JOB No: 29918279	NSW

NOTE:
INTERNAL DOOR LEAF HEIGHTS TO
GROUND & FIRST FLOOR TO BE
2340mm(H)

NOTE:
PROVIDE CLASS 4 WALL WRAP TO
LIGHTWEIGHT CLADDING

**PROVIDE R4.0 INSULATION BATTS TO
CEILING JOISTS BETWEEN GROUND
& FIRST FLOOR**

**PROVIDE R4.0 INSULATION BATTS TO
CEILING JOISTS BETWEEN PORCH &
FIRST FLOOR
(R3.5 INSULATION INSTALLED AS
PART OF CONSTRUCTION METHOD)**

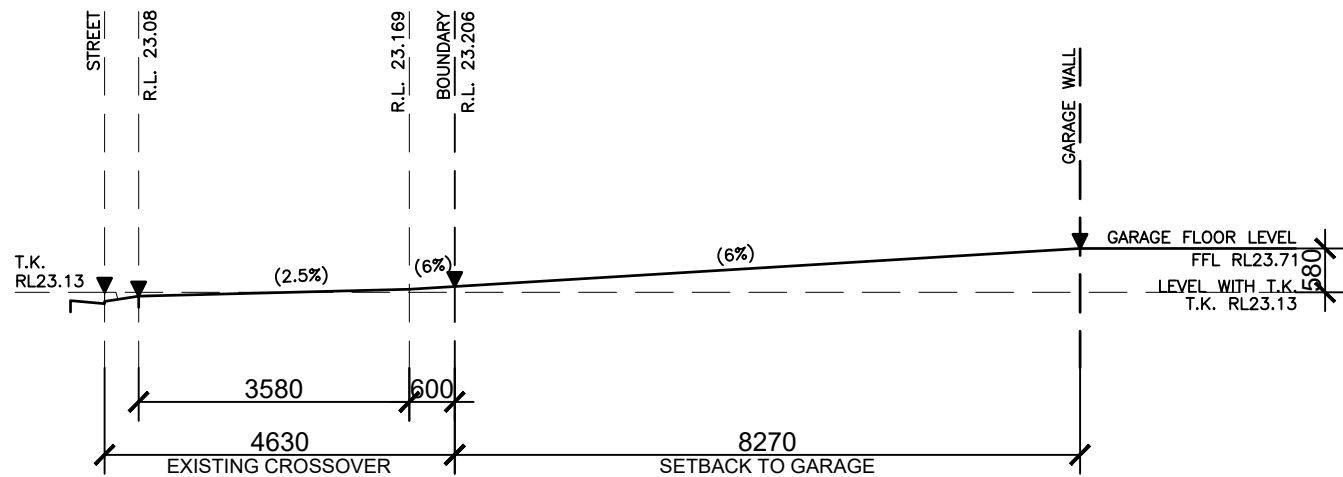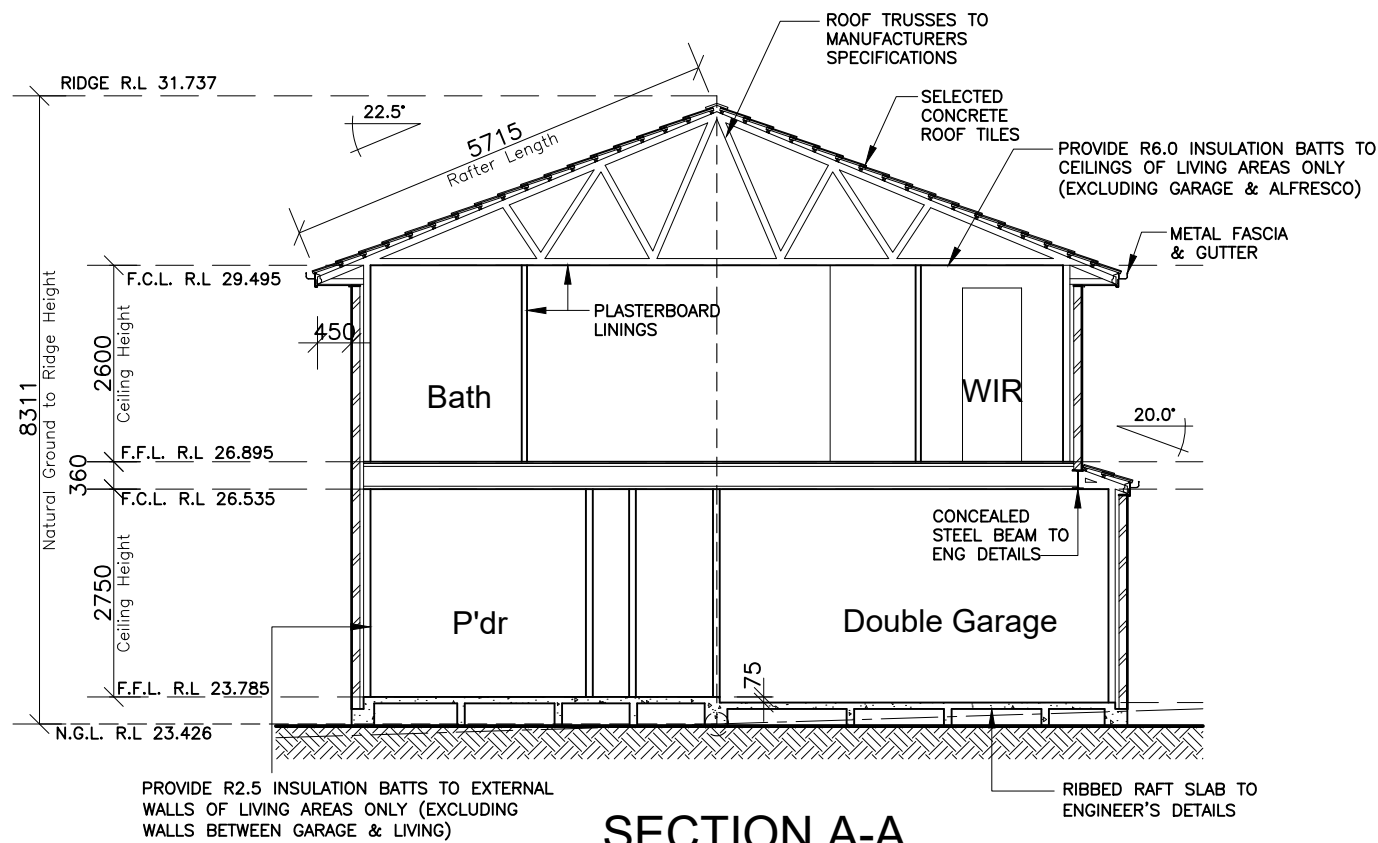

CLIENT'S SIGNATURE: _____ DATE: _____

ClarendonHomes

BL No. 2298C
ABN 18 003 892 706

Clarendon Homes (NSW) P/L
21 Solent Circuit, Baulkham Hills NSW 2153
T: (02) 8851 5300

© ALL RIGHTS RESERVED
This plan is the property of
CLARENDON HOMES (NSW) P/L
Any copying or altering
of the drawing shall not be
undertaken without written
permission from
CLARENDON HOMES (NSW) P/L
ALL DIMENSIONS TO STRUCTURAL
ELEMENTS. DIMENSIONS TO BE READ IN
PREFERENCE TO SCALING.

PRODUCT:
Stamford 34
Elouera
R/H Garage

LUXE

CLIENT:
Mrs LOBO
Mr LOBO

SITE ADDRESS:
Lot 123 No. 23
Raine Road
PADSTOW 2211

DA DRAWINGS			
DRAWN: MTK	DATE: 04.03.26	Rev: F	
RATIO @ A3: 1:100	CHECKED: AL.		
SHEET: 7	JOB No: 29918279	NSW	