


CRAGO (VAR WITHD) STREET

ADELE (20.115 WIDE) STREET

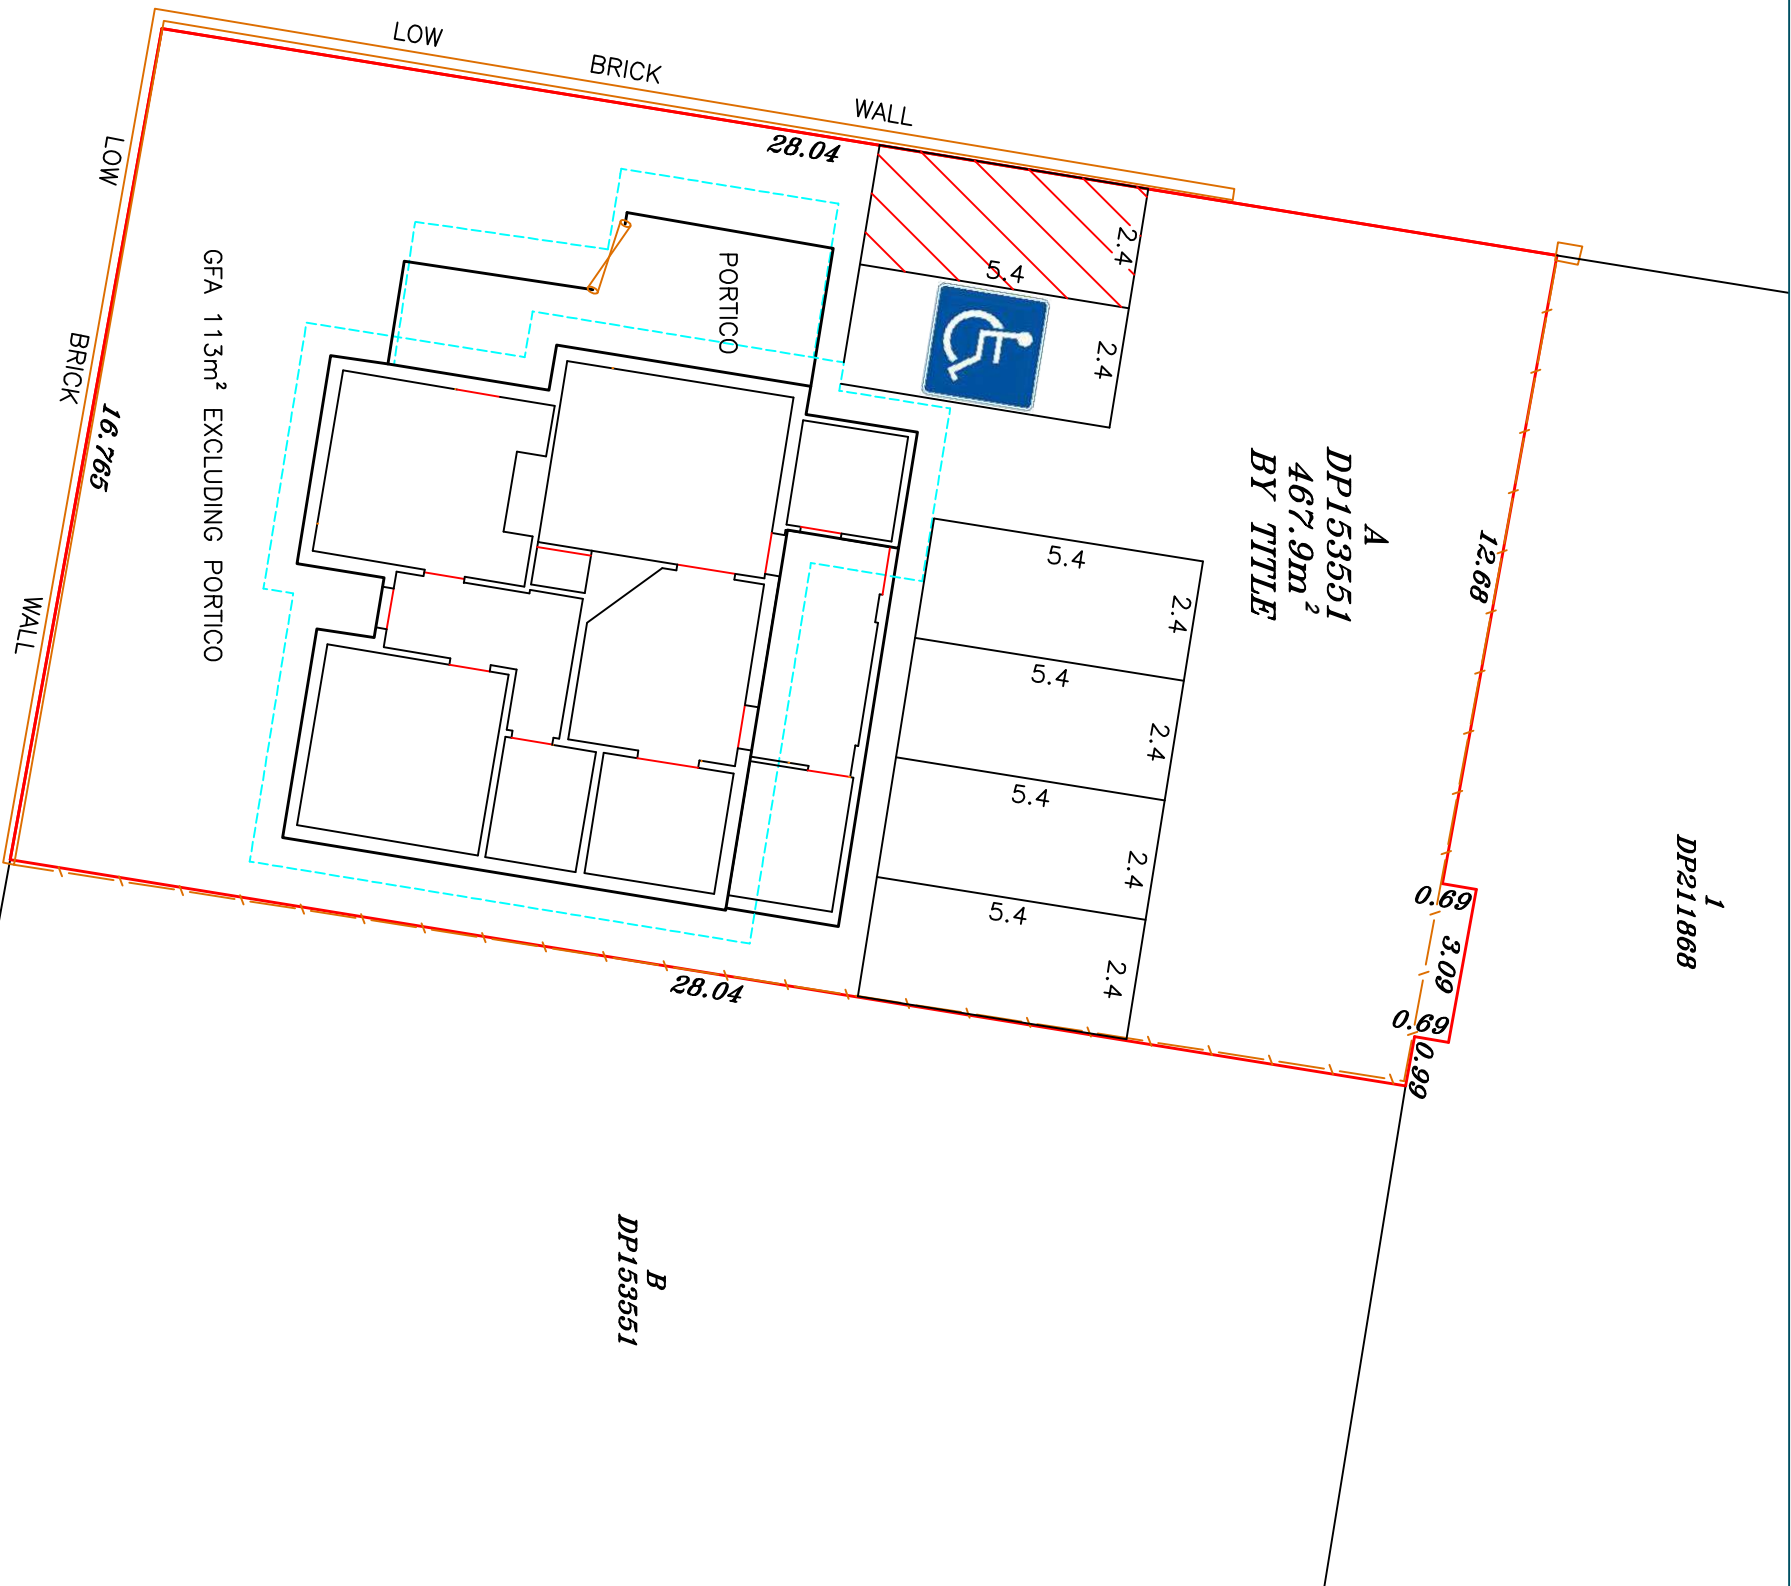


1
DP211868

B
DP153551

PLAN OF LOT A DP153551
13 ADELE STREET
YASS
SHOWING SELECTED DETAIL
AND FLOOR PLAN

CLIENT:
COMMENCE COMMUNICATIONS

A3 SHEET	1 OF 1
DATE OF SURVEY	15 MAY 2026
JOB REFERENCE	6071
COMPUTER REFERENCE	6071_SP1.dwg
LEVEL DATUM	
ORIGIN OF LEVELS	
CONTOUR INTERVAL	

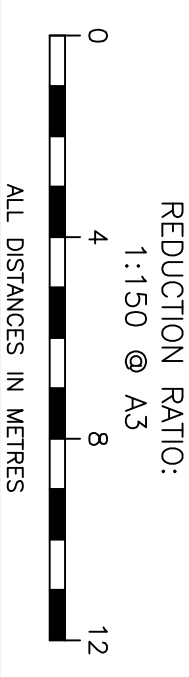

NOTE:
THIS PLAN IS OF EXISTING FLOOR PLAN AND PROPOSED PARKING ARRANGEMENTS ONLY AND AS SUCH IS NOT REGISTERED BY THE TITLES OFFICE OF NSW LAND REGISTRY SERVICES. SUBSEQUENT REGISTERED OR OTHER SURVEYS IN THIS AREA MAY AFFECT THE BOUNDARY DEFINITION AS SHOWN ON THE PLAN. ANY DIFFERENCES SO CAUSED TO THE BOUNDARY DEFINITION SHOWN ON THIS PLAN ARE BEYOND THE CONTROL OF DIVERSE PROJECT SOLUTIONS WHO CAN ACCEPT NO RESPONSIBILITY FOR SUCH DIFFERENCES. UNDERGROUND SERVICES ARE NOT SHOWN ON THIS PLAN. AS UNDERGROUND STRUCTURES AND CABLES MAY EXIST THEY MUST BE LOCATED BEFORE CONSTRUCTION – PLEASE GO TO www.byda.com.au. THIS NOTE IS AN INTEGRAL PART OF THIS PLAN.

- LEGEND:
- DOOR
 - FENCE LINE
 - GATE
 - GUTTER



7 ADELE STREET, YASS NSW 2582
P.O. BOX 5, YASS NSW 2582
(PH) 02 6226 3322
info@dpsyass.com.au



ABN: 31 602 010 006