


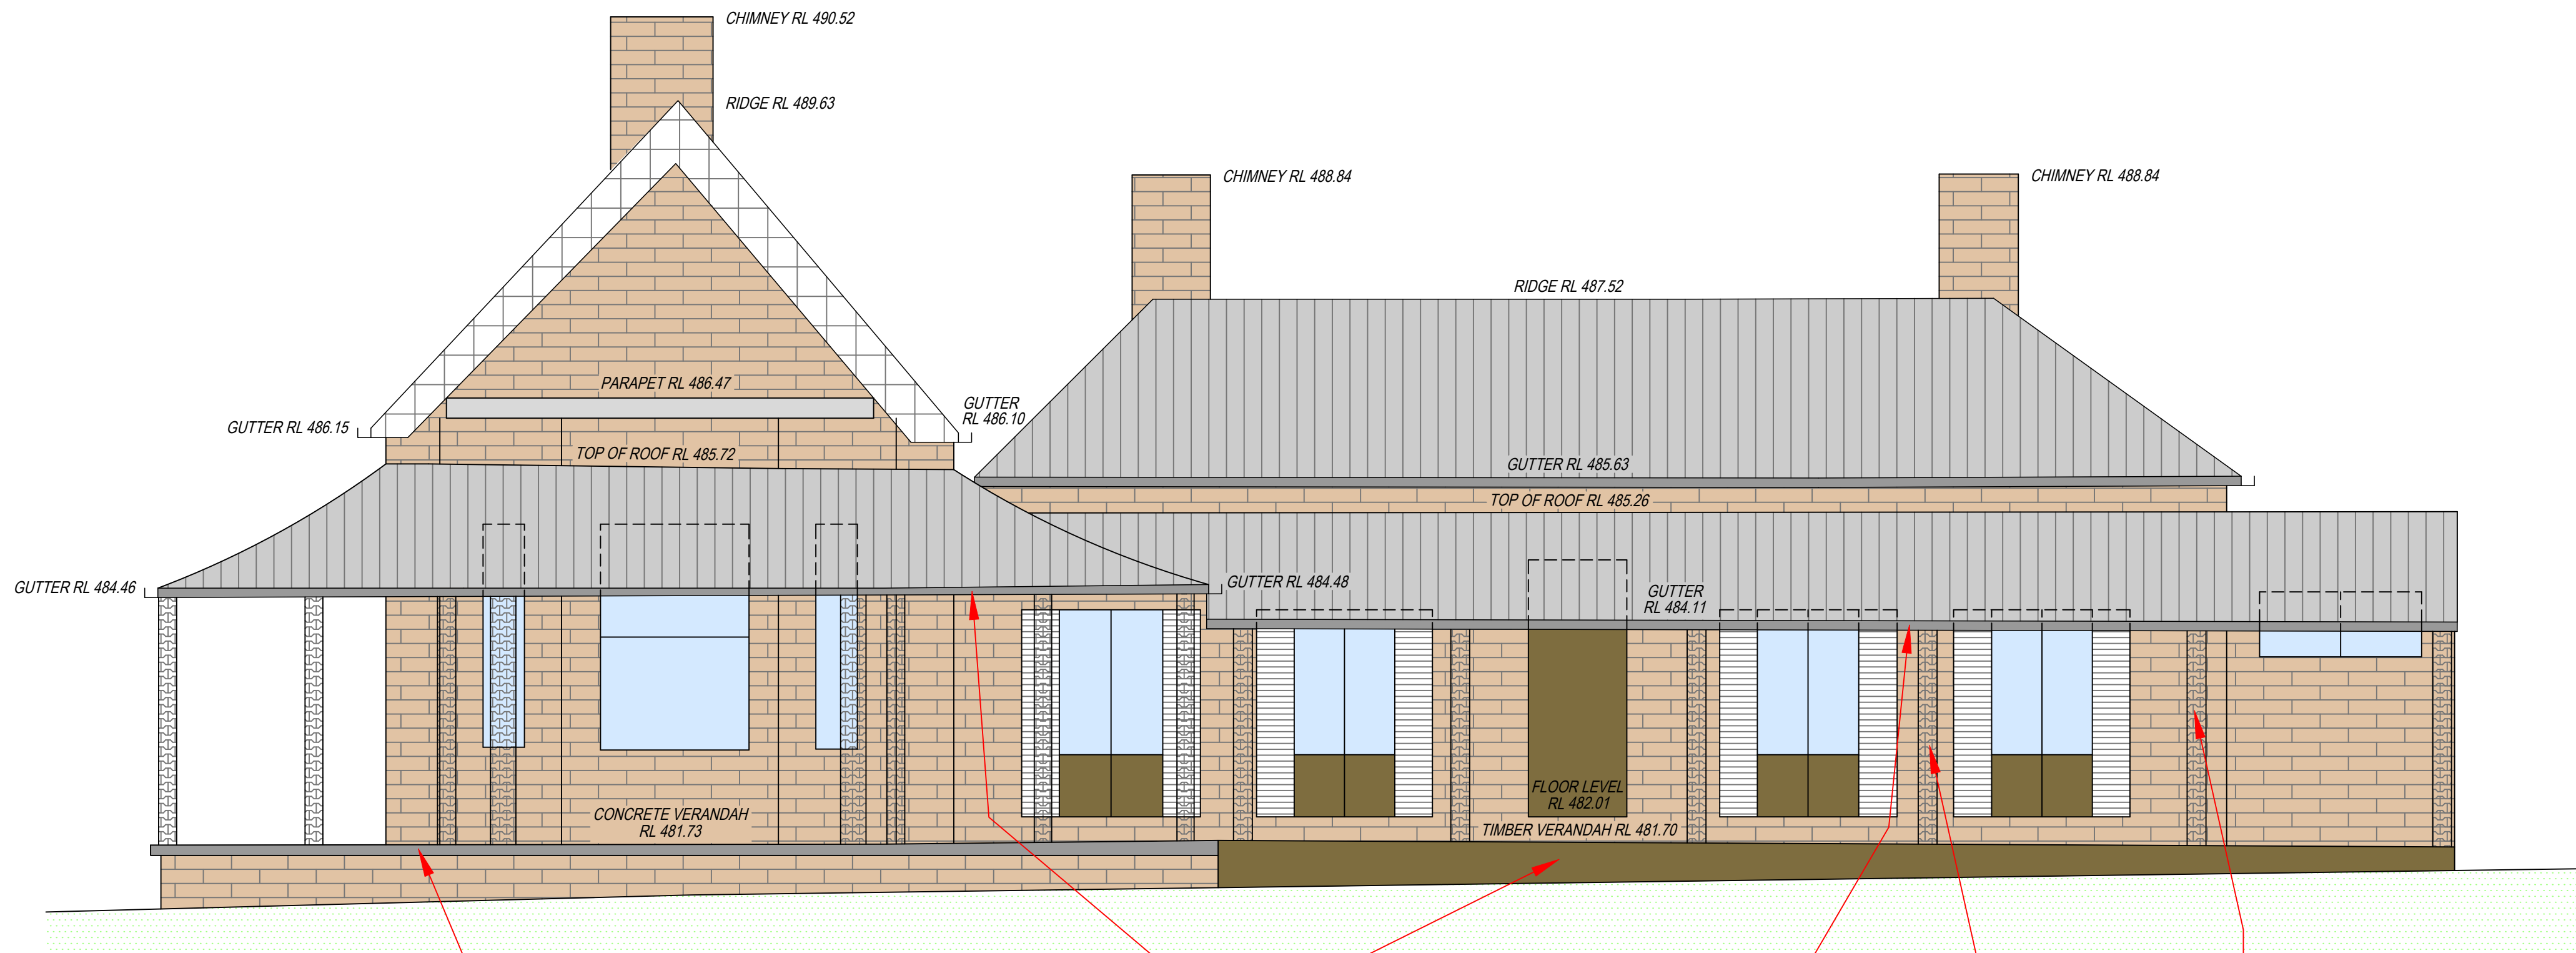

EXISTING TIMBER PALINGS ON VERANDAH AND EXISTING CONCRETE SLAB VERANDAH TO BE REPLACED WITH TIMBER HERITAGE STYLE BOARDS (SIMILAR TO EXISTING TIMBER BOARDS AT FRONT OF PROPERTY AS PER STRUCTURAL DRAWINGS AND DETAIL

EXISTING RAFTERS/BEAMS TO BE RESTORED AND RE-USED WHERE POSSIBLE OR REPLACED LIKE FOR LIKE IF UNABLE TO BE RE-USED DUE TO DISREPAIR AND DEGRADATION

ALL EXISTING CAST IRON POSTS TO BE RESTORED AND REPLACED LIKE FOR LIKE IN SAME LOCATIONS

NORTHERN ELEVATION

NOTE:

THIS DIAGRAM IS PREPARED FOR ILLUSTRATIVE PURPOSES ONLY AND IS NOT SUITABLE FOR SCALING.

LABELLED RL's CAN BE RELIED ON FOR ACCURACY IN THE POSITION THEY ARE PLOTTED.



**TERRY SURVEY
& DEVELOPMENT
CONSULTING**

110a Belford Street, Broadmeadow 2292
Suite 1/86 Mann Street, Gosford 2250
78 Market Street, Mudgee 2850
www.tsdconsulting.com.au
Email: info@tsdconsulting.com.au
Ph. 02 49 624 158

NOTE:


INFORMATION CONTAINED IN THIS PLAN IS THE COPYRIGHT OF TSD CONSULTING. THE USE OR DUPLICATION WITHOUT THE WRITTEN CONSENT OF TSD CONSULTING CONSTITUTES AN INFRINGEMENT OF COPYRIGHT.

REVISION No.	PLOT DATE:	COMMENT:
A	05/06/2026	INITIAL PLAN

PLAN SHOWING PROPOSED WORKS
OVER LOT 23 IN DP244319

CLIENT: HELEN KOWAL
PROJECT: 260095 - MUDGE
ADDRESS: 25 MADEIRA ROAD, MUDGE


JOB No.: 260095	DATUM: AHD
PLAN No.: 260095WOR-A	SCALE: 1:50@A2
DATE: 01/06/2026	CONT. INTERVAL: N/A
SURV: MT	DRAWN: SK
CHK: MT	SHEET 1 OF 2

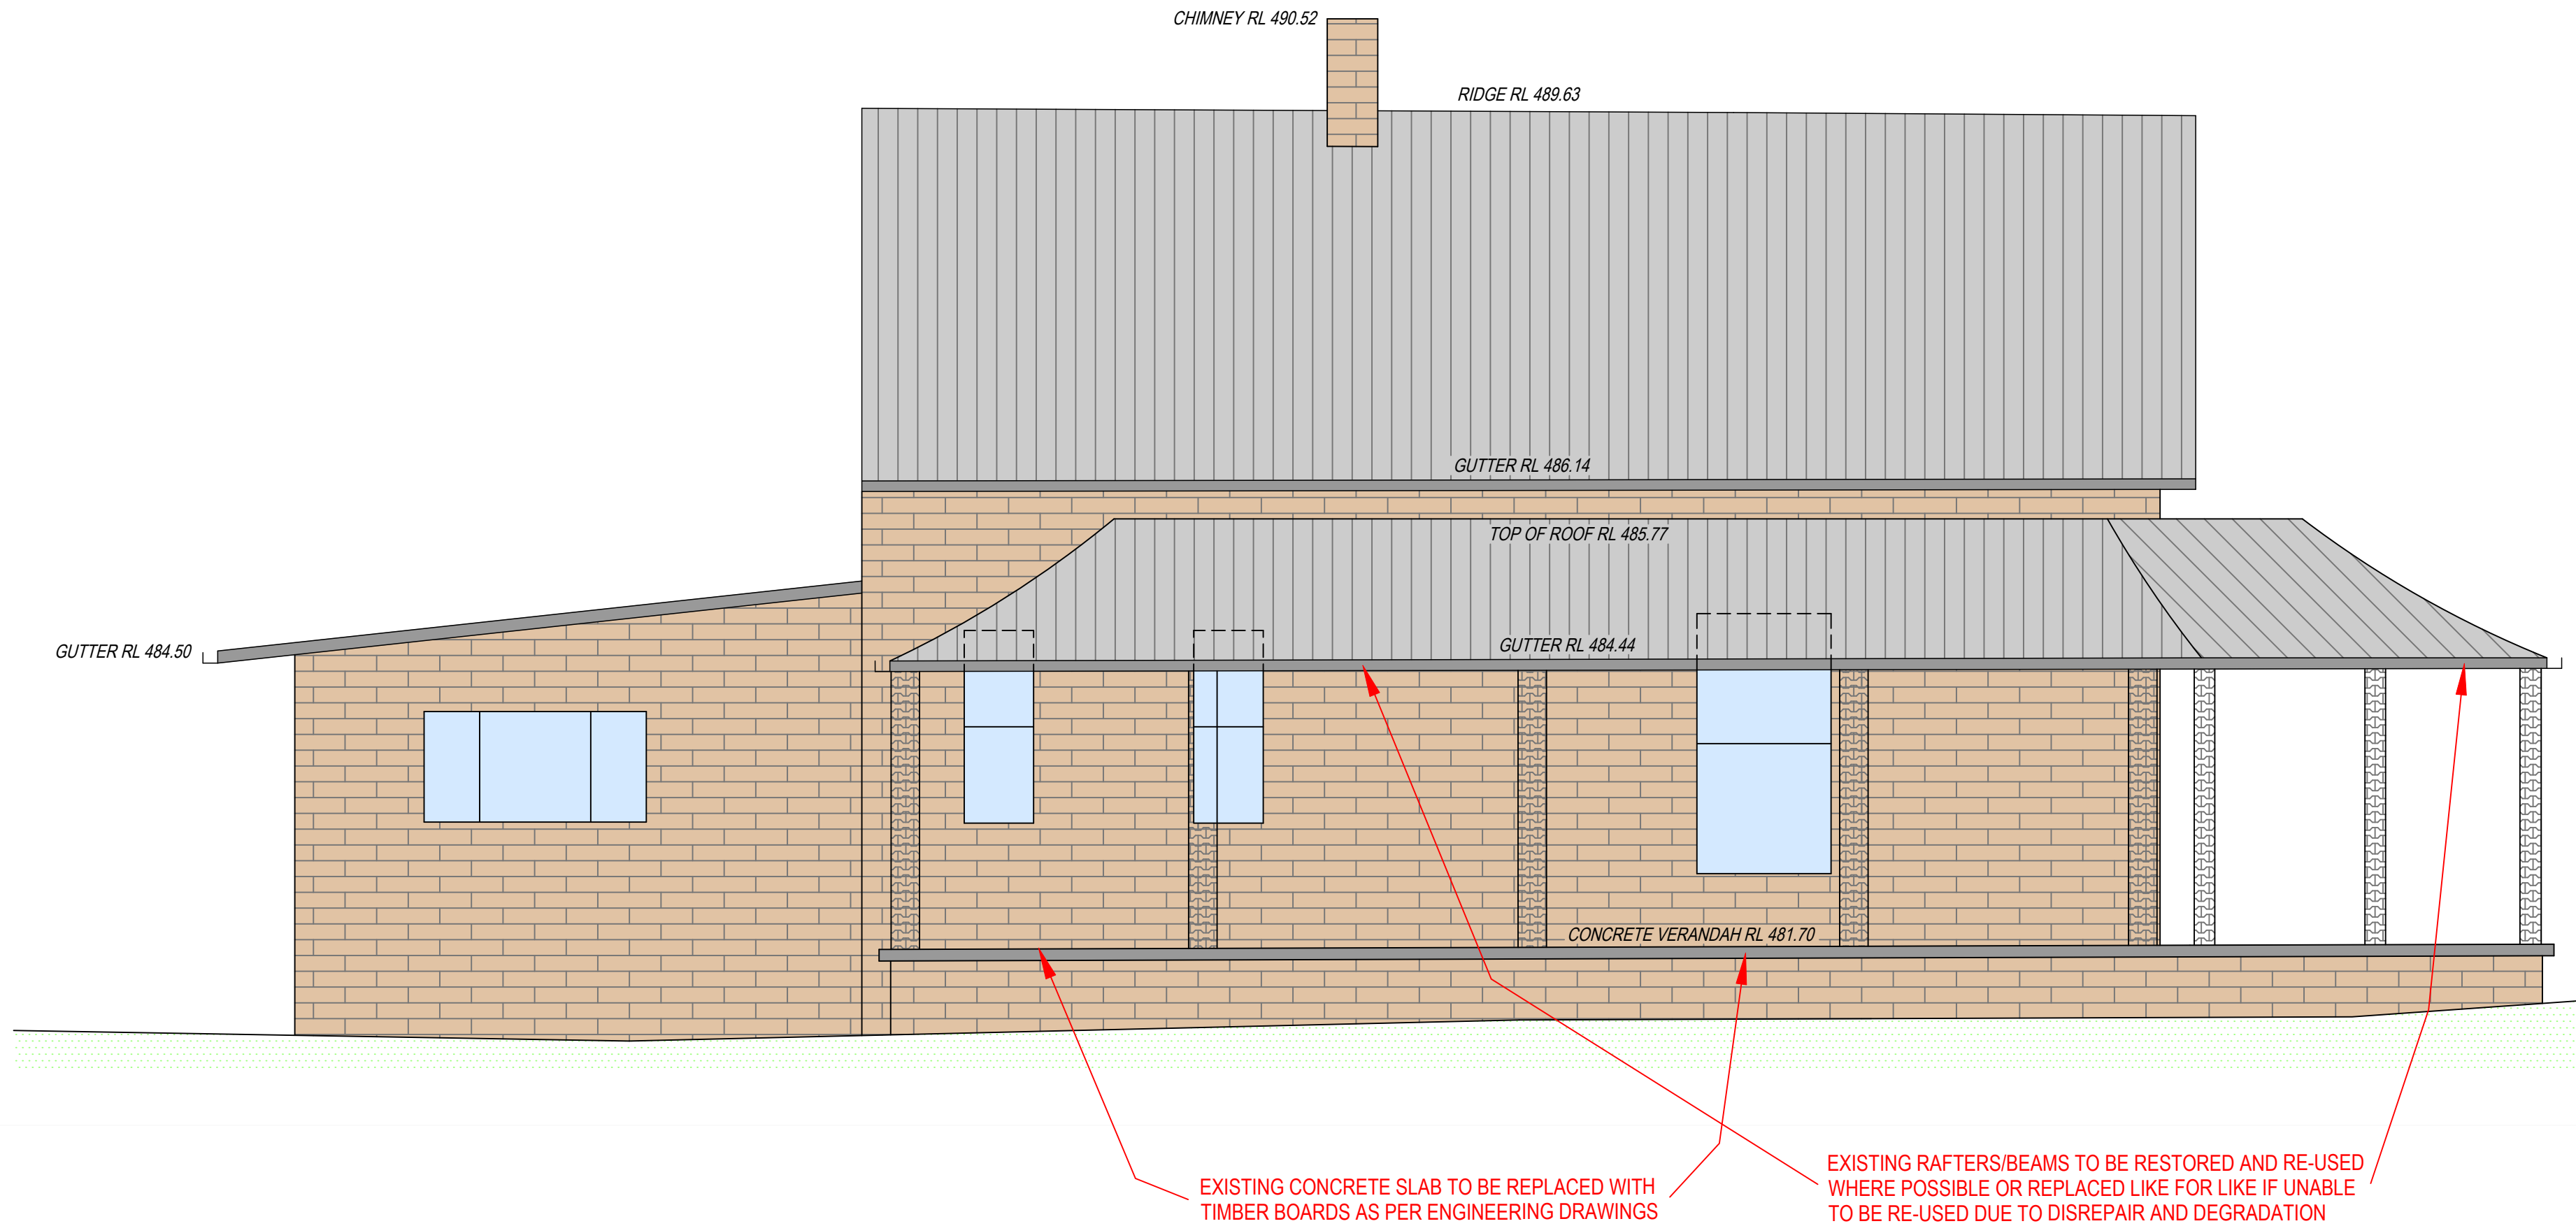

EASTERN ELEVATION

NOTE:

THIS DIAGRAM IS PREPARED FOR ILLUSTRATIVE PURPOSES ONLY AND IS NOT SUITABLE FOR SCALING.
LABELLED RL's CAN BE RELIED ON FOR ACCURACY IN THE POSITION THEY ARE PLOTTED.

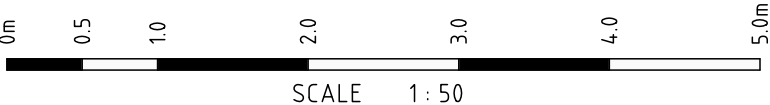

**TERRY SURVEY
& DEVELOPMENT
CONSULTING**

110a Belford Street, Broadmeadow 2292
Suite 1/86 Mann Street, Gosford 2250
78 Market Street, Mudgee 2850
www.tsdconsulting.com.au
Email: info@tsdconsulting.com.au
Ph. 02 49 624 158

NOTE:

INFORMATION CONTAINED IN THIS PLAN
IS THE COPYRIGHT OF TSD CONSULTING.
THE USE OR DUPLICATION WITHOUT THE
WRITTEN CONSENT OF TSD CONSULTING
CONSTITUTES AN INFRINGEMENT OF
COPYRIGHT.

REVISION No.	PLOT DATE:	COMMENT:
A	05/06/2026	INITIAL PLAN

PLAN SHOWING PROPOSED WORKS
OVER LOT 23 IN DP244319

CLIENT: HELEN KOWAL
PROJECT: 260095 - MUDGE
ADDRESS: 25 MADEIRA ROAD, MUDGE

JOB No.: 260095	DATUM: AHD
PLAN No.: 260095WOR-A	SCALE: 1:50@A2
DATE: 01/06/2026	CONT. INTERVAL: N/A
SURV: MT	DRAWN: SK
CHK: MT	SHEET 2 OF 2