


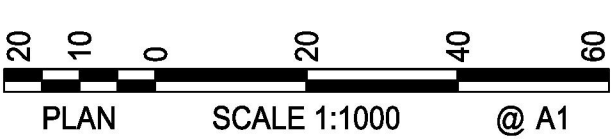

Origin of Level: CORS
SSM 60987 - RL: 458.350
SSM 100366 - RL: 461.745
Contour interval: 0.2m
Height Datum: APPROX. AHD


THIS PLAN IS NOT CHECKED OR REGISTERED BY THE LAND TITLES OFFICE
ALTERATIONS MAY BE REQUIRED PRIOR TO ITS ACCEPTANCE AND REGISTRATION
ALL DIMENSIONS AND AREAS STATED ON THIS PLAN ARE PRELIMINARY ONLY AND ARE SUBJECT TO CONFIRMATION AND FURTHER SURVEY
THE POSITION AND NATURE OF EASEMENTS TO BE CREATED ARE SUBJECT TO FURTHER SURVEY. ADDITIONAL EASEMENTS MAY BE REQUIRED



The plan has been prepared for Detail purposes for use in the matter.
NOT TO BE USED FOR BOUNDARY DEFINITION

I, James McMahon, a surveyor registered under the *Surveying and Spatial Information Act 2002*, certify that this plan has been prepared in accordance with the *Surveying and Spatial Information Regulation 2024*, section 43.
Date: June 9, 2026
121 Nasmyth Street, Young
SRD Land Consulting Pty Ltd
Surveyor identification no: 9096

-	-	-	I HEREBY CERTIFY THAT ENGINEERING WORKS SHOWN ON THIS PLAN ARE WORK-AS-EXECUTED AND HAVE BEEN CONSTRUCTED GENERALLY IN ACCORDANCE WITH THE PLANS AND SPECIFICATIONS APPROVED BY THE DIRECTOR, IN ACCORDANCE WITH THE GENERAL REQUIREMENTS.	NAME: JAMES REGINALD MCMAHON	DATE	CHECKED			SHEET SUBJECT EXISTING LOT LAYOUT	PROJECT PROPOSED TWO LOT SUBDIVISION AT 146 SCENIC ROAD, YOUNG
-	-	-		SIGNATURE:	25-5-2026	JRM				
-	-	-		CAPACITY: REGISTERED SURVEYOR	DRAWN	APPROVED				
-	-	-		DATE: 18-02-2026	MC					
A	DA PLAN	18-2-2026	COPYRIGHT THIS DRAWING IS NOT TO BE COPIED, OR TRANSFERRED TO ANY THIRD PARTY, OR STORED ON ANY OTHER STORAGE MEDIUM WITHOUT THE WRITTEN PERMISSION OF SRD LAND CONSULTING PTY LTD.		DESIGNED	SCALE			CLIENT	
ISSUE	AMENDMENT	DATE			YH					

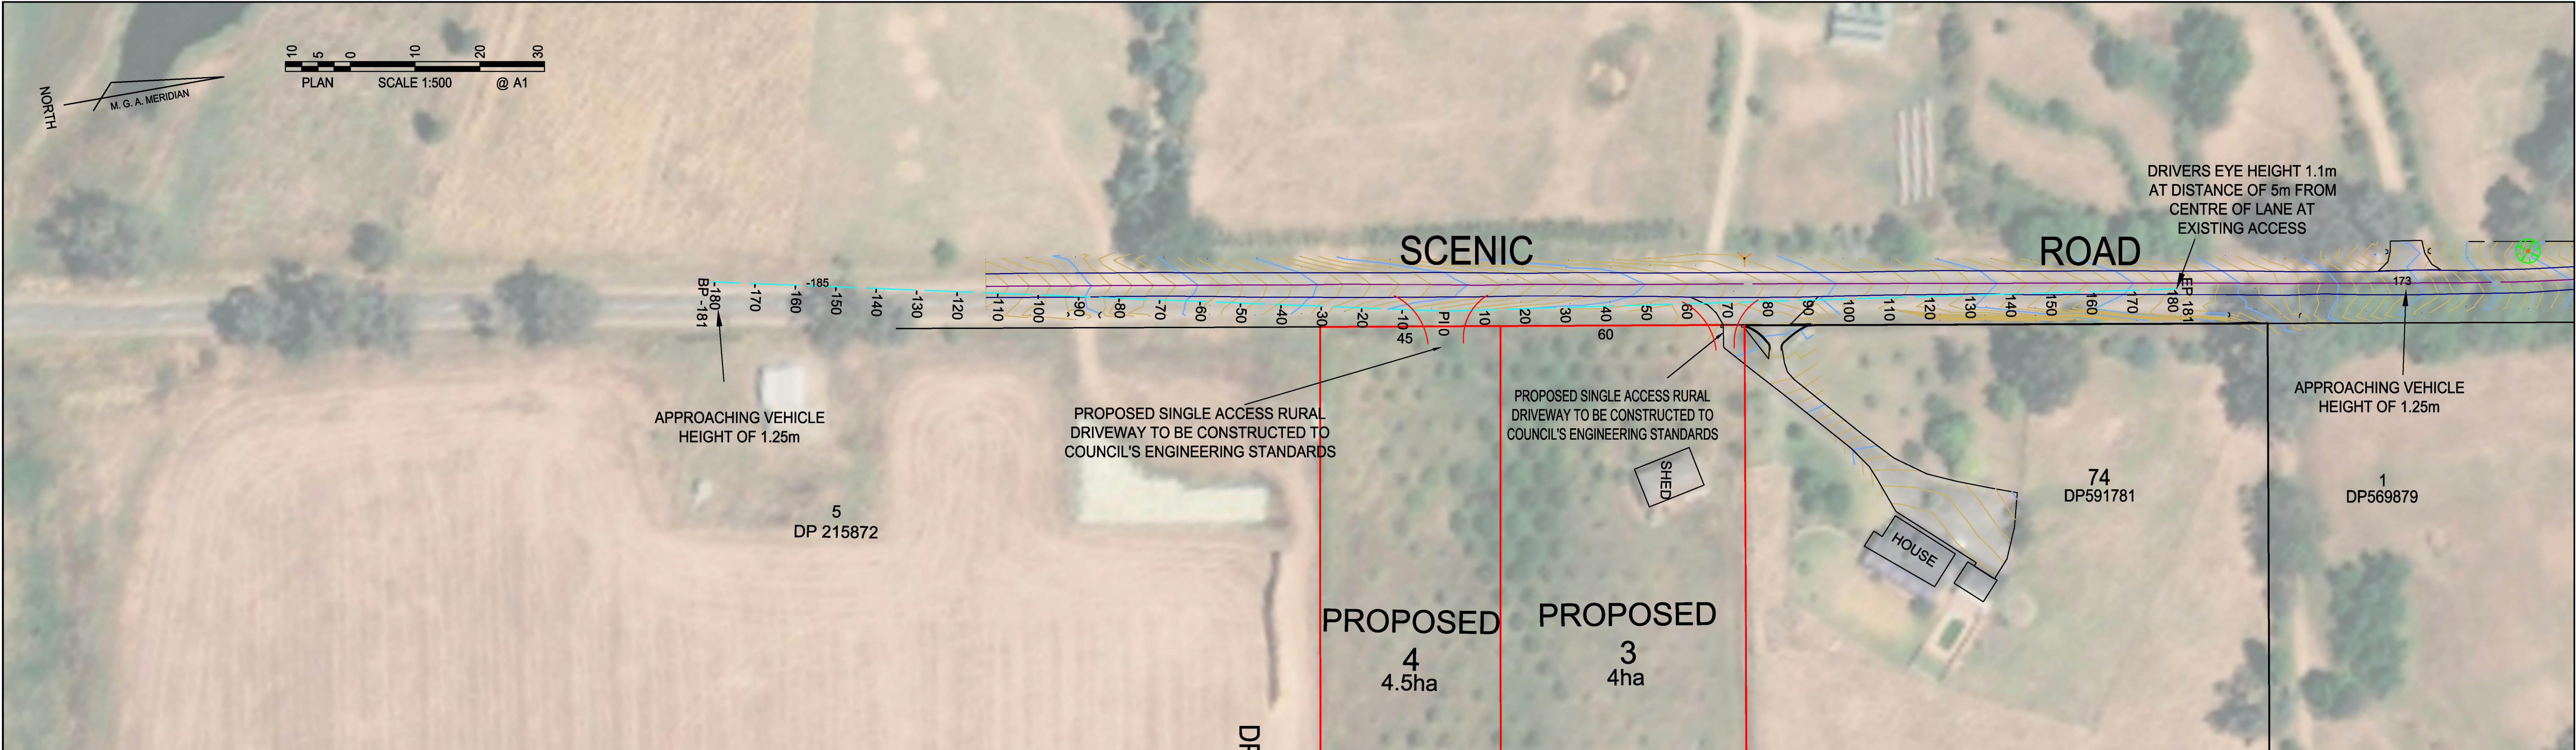

THIS PLAN IS NOT CHECKED OR REGISTERED BY THE LAND TITLES OFFICE.

ALTERATIONS MAY BE REQUIRED PRIOR TO ITS ACCEPTANCE AND REGISTRATION


ALL DIMENSIONS AND AREAS STATED ON THIS PLAN ARE PRELIMINARY ONLY AND ARE SUBJECT TO CONFIRMATION AND FURTHER SURVEY

THE POSITION AND NATURE OF EASEMENTS TO BE CREATED ARE SUBJECT TO FURTHER SURVEY. ADDITIONAL EASEMENTS MAY BE REQUIRED

Origin of Level: CORS
SSM 60987 - RL: 458.350
SSM 100366 - RL: 461.745
Contour interval: 0.2m
Height Datum: APPROX. AHD

The plan has been prepared for Detail purposes for use in the matter.

NOT TO BE USED FOR BOUNDARY DEFINITION

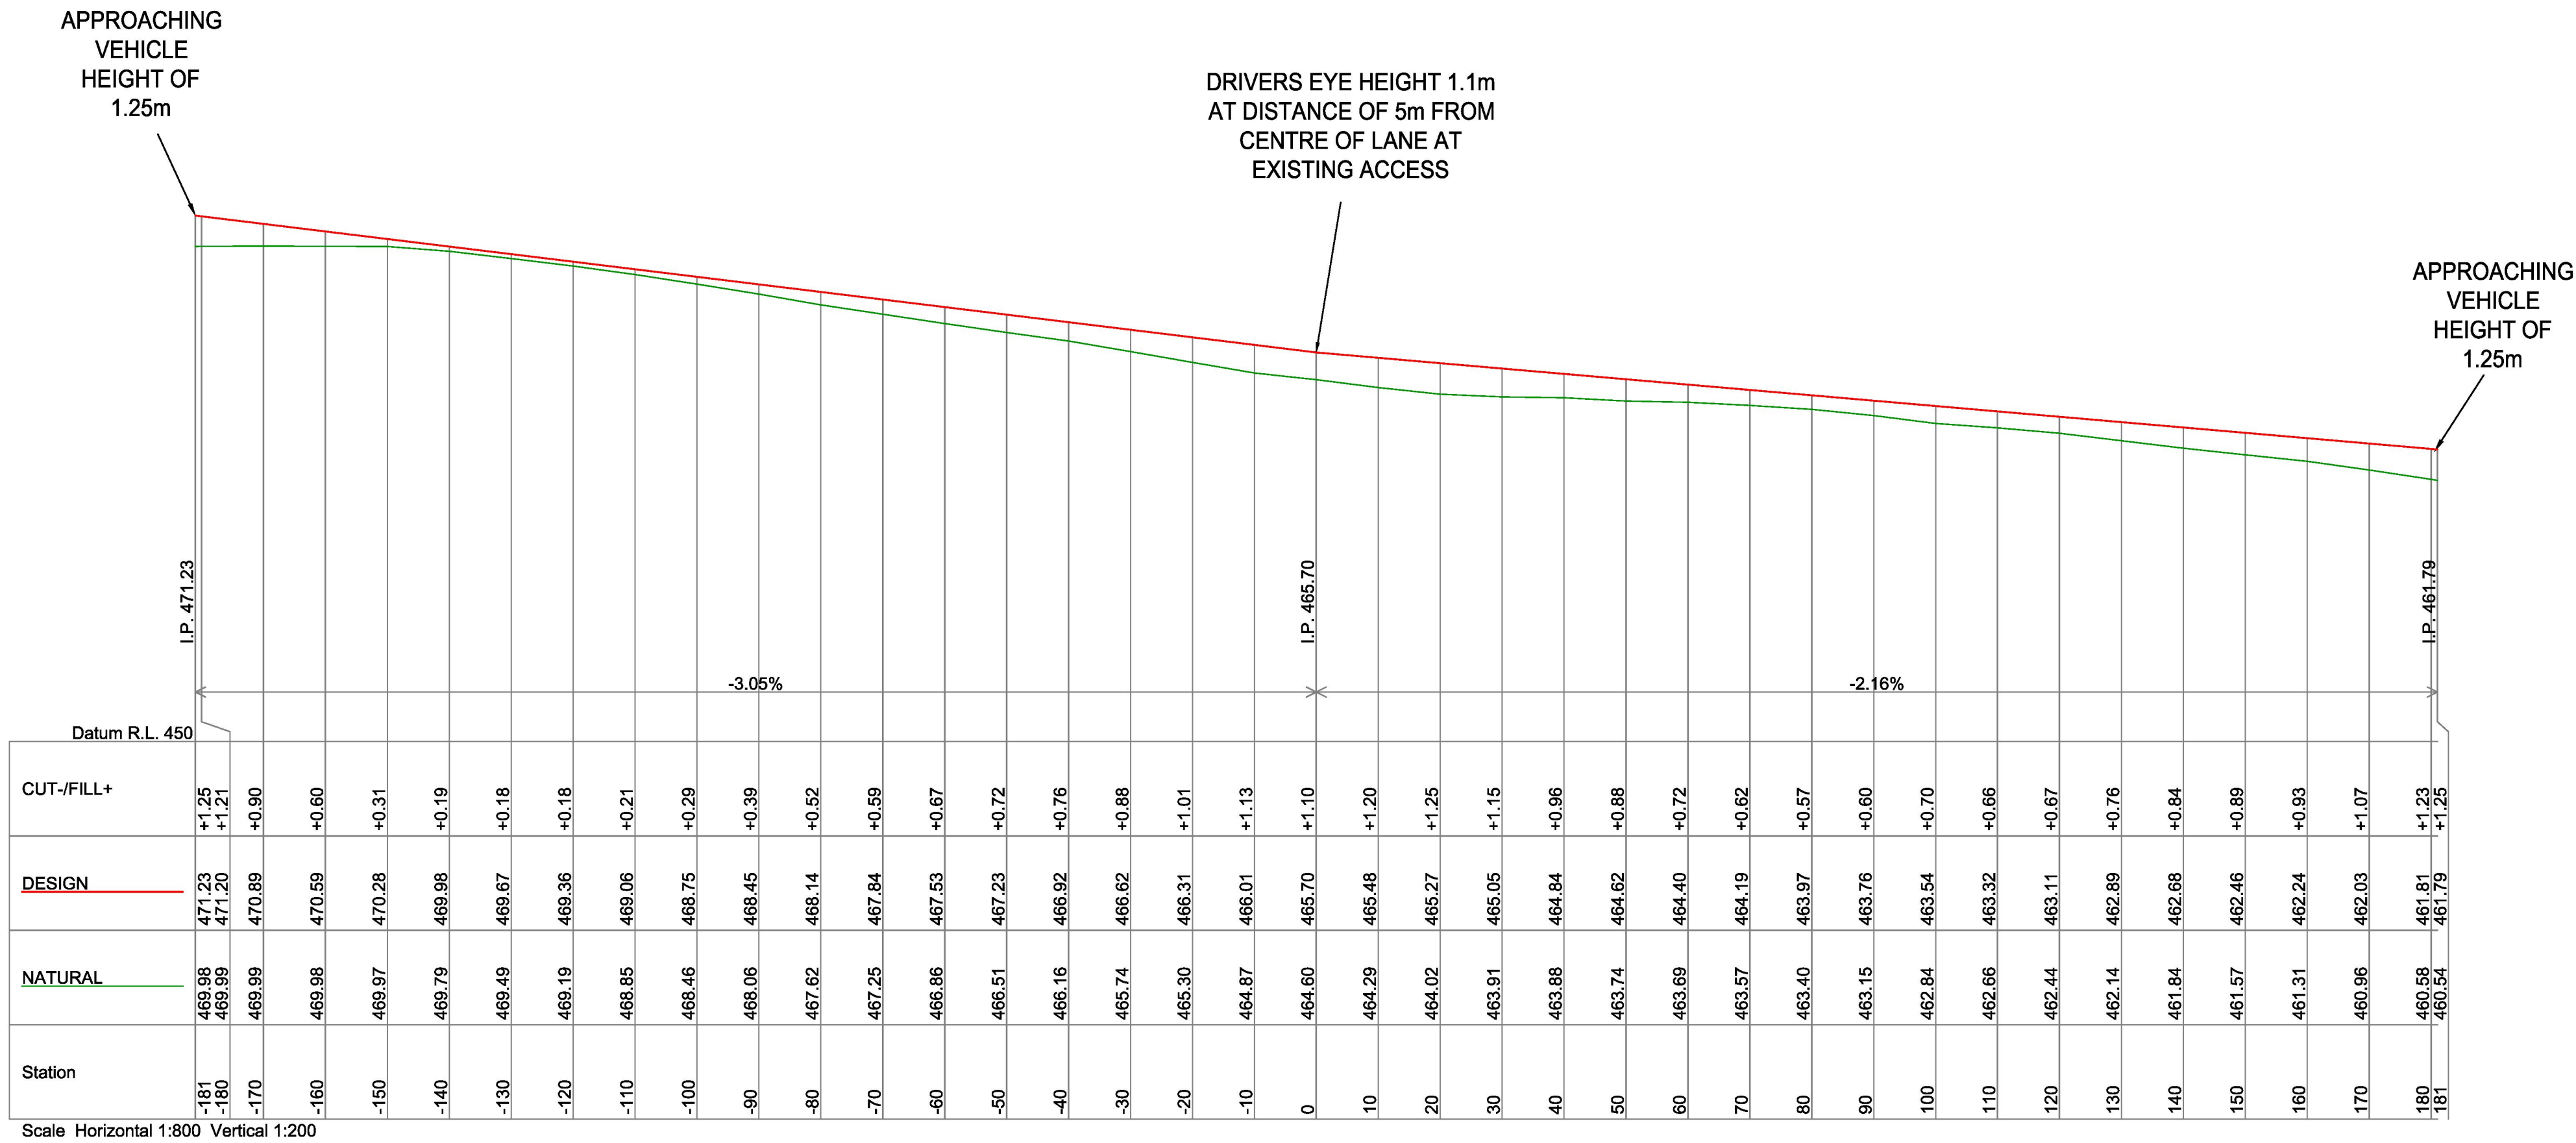

I, James McMahon, a surveyor registered under the *Surveying and Spatial Information Act 2002*, certify that this plan has been prepared in accordance with the *Surveying and Spatial Information Regulation 2024*, section 45.

121 Nasmyth Street, Young
SRD Land Consulting Pty Ltd
Surveyor identification no: 9096

Date: June 9, 2026

-	-	-	I HEREBY CERTIFY THAT ENGINEERING WORKS SHOWN ON THIS PLAN ARE WORK-AS-EXECUTED AND HAVE BEEN CONSTRUCTED GENERALLY IN ACCORDANCE WITH THE PLANS AND SPECIFICATIONS APPROVED BY THE DIRECTOR, IN ACCORDANCE WITH THE GENERAL REQUIREMENTS.	NAME: JAMES REGINALD MCMAHON	DATE	CHECKED	 M. G. A. (SCIMS)	 GOULBURN: 4823 5100 YOUNG: 6382 1501 THE LAND CONSULTANT SPECIALISTS www.srdland.com.au SURVEYING - TOWN PLANNING - ENGINEERING	SHEET SUBJECT SISD PLAN - DRIVEWAY FOR PROPOSED LOT 4	PROJECT PROPOSED TWO LOT SUBDIVISION AT 146 SCENIC ROAD, YOUNG LOT 73 DP 591781
-	-	-		SIGNATURE:	25-5-2026	JRM				
-	-	-		CAPACITY: REGISTERED SURVEYOR	DRAWN	APPROVED				
-	-	-		DATE: 18-02-2026	MC					
A	-	SISD PLAN	18-2-2026	COPYRIGHT THIS DRAWING IS NOT TO TO BE COPIED, OR TRANSFERRED TO ANY THIRD PARTY, OR STORED ON ANY OTHER STORAGE MEDIUM WITHOUT THE WRITTEN PERMISSION OF SRD LAND CONSULTING PTY LTD.	DESIGNED	SCALE			CLIENT	
ISSUE	-	AMENDMENT	DATE		YH					