

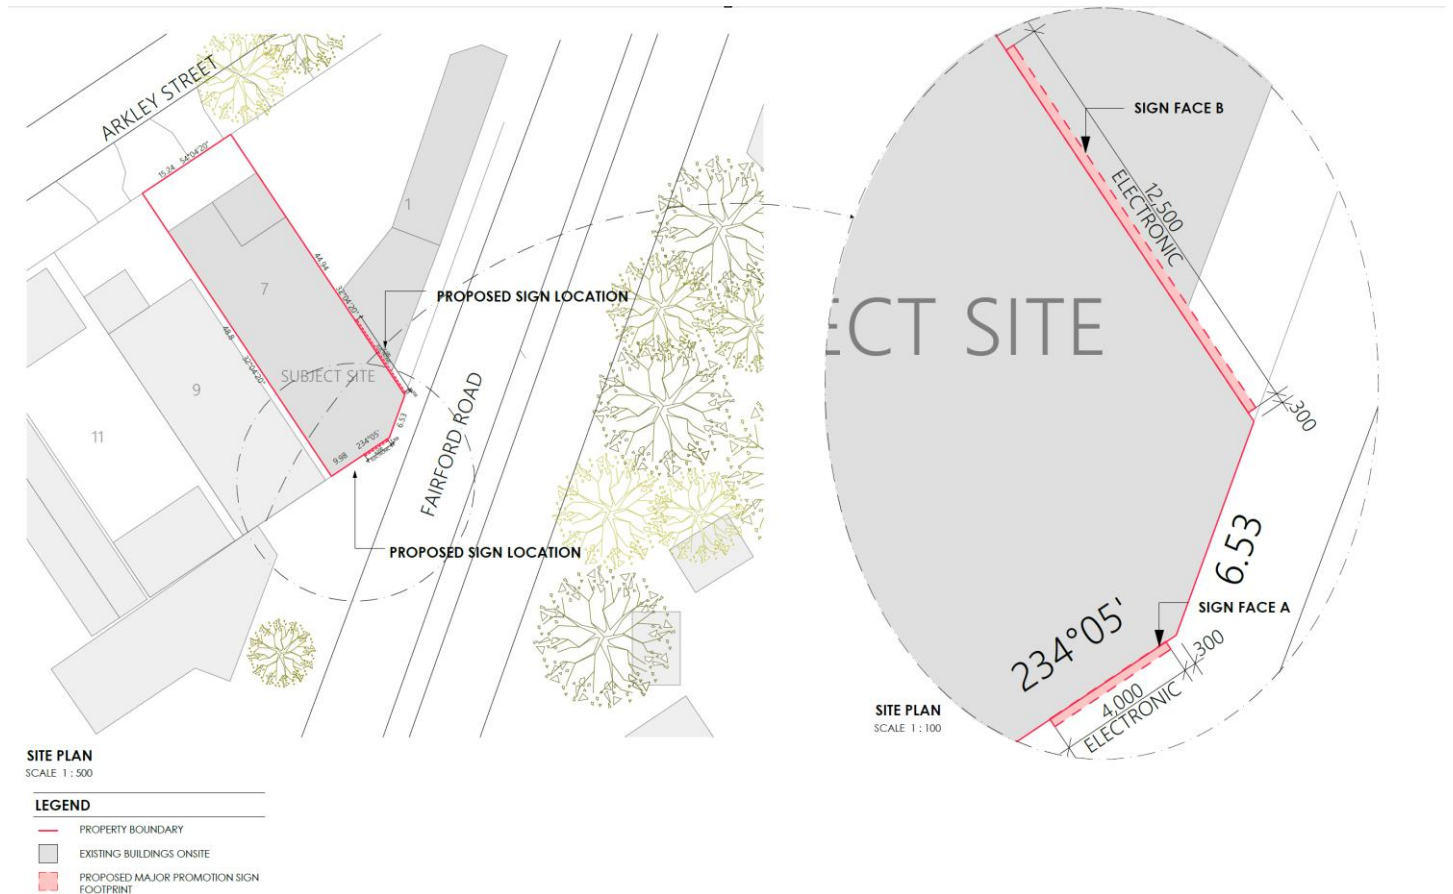


Neighbour Notification Plan - Proposed Electronic Promotion Sign - 7 Arkley Street, Bankstown NSW 2200

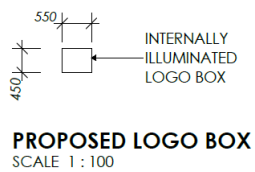

SITE PLAN

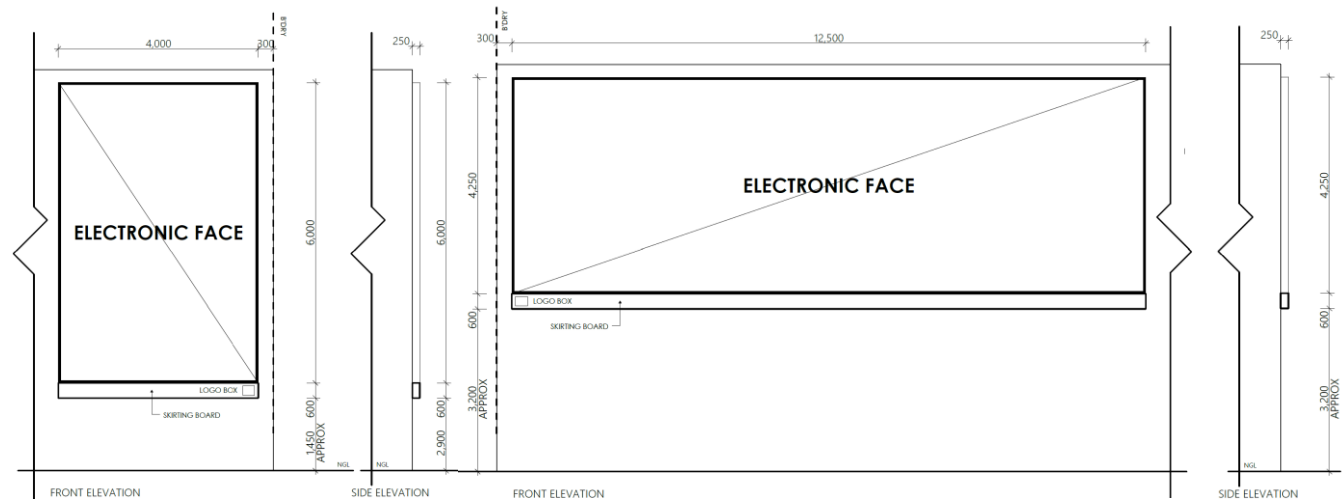

Note: This plan has been prepared for neighbour notification purposes only