

NOTES:
Only use figured dimensions. Do not scale from drawings.

ABBREVIATIONS

02.07.2026	I	TANK APPLICATION
26.06.2026	H	TANK APPLICATION
26.06.2026	G	TANK APPLICATION
16.06.2026	F	INFORMATION
26.06.2026	E	INFORMATION
21.05.2026	D	INFORMATION
18.05.2026	C	INFORMATION
05.05.2026	B	INFORMATION
30.04.2026	A	BUILDING APPROVAL
date	no	revision history
		chd

key plan

project client

ALTERATIONS TO
EXISTING INDUSTRIAL
FACILITY
33 VIOLET STREET
REVESBY, NSW

FOR
IXOM BITUMEN

seriestwo
architects

Level 1 / 212 Constance St.
Fortitude Valley QLD 4006

Telephone (07) 3113 4082
hello@seriestwo.com.au


Series Two Architects Pty Ltd

drawing title


ELEVATIONS

project no:	A2515	scale:	1 : 100	@A1
discipline	stage	dwg no	rev no	
A	DD	4101	I	

F:\4000\2515_33 Violet St Revesby\CAD\Model\A2515_3D.rvt
2/07/2026 10:56:20 AM

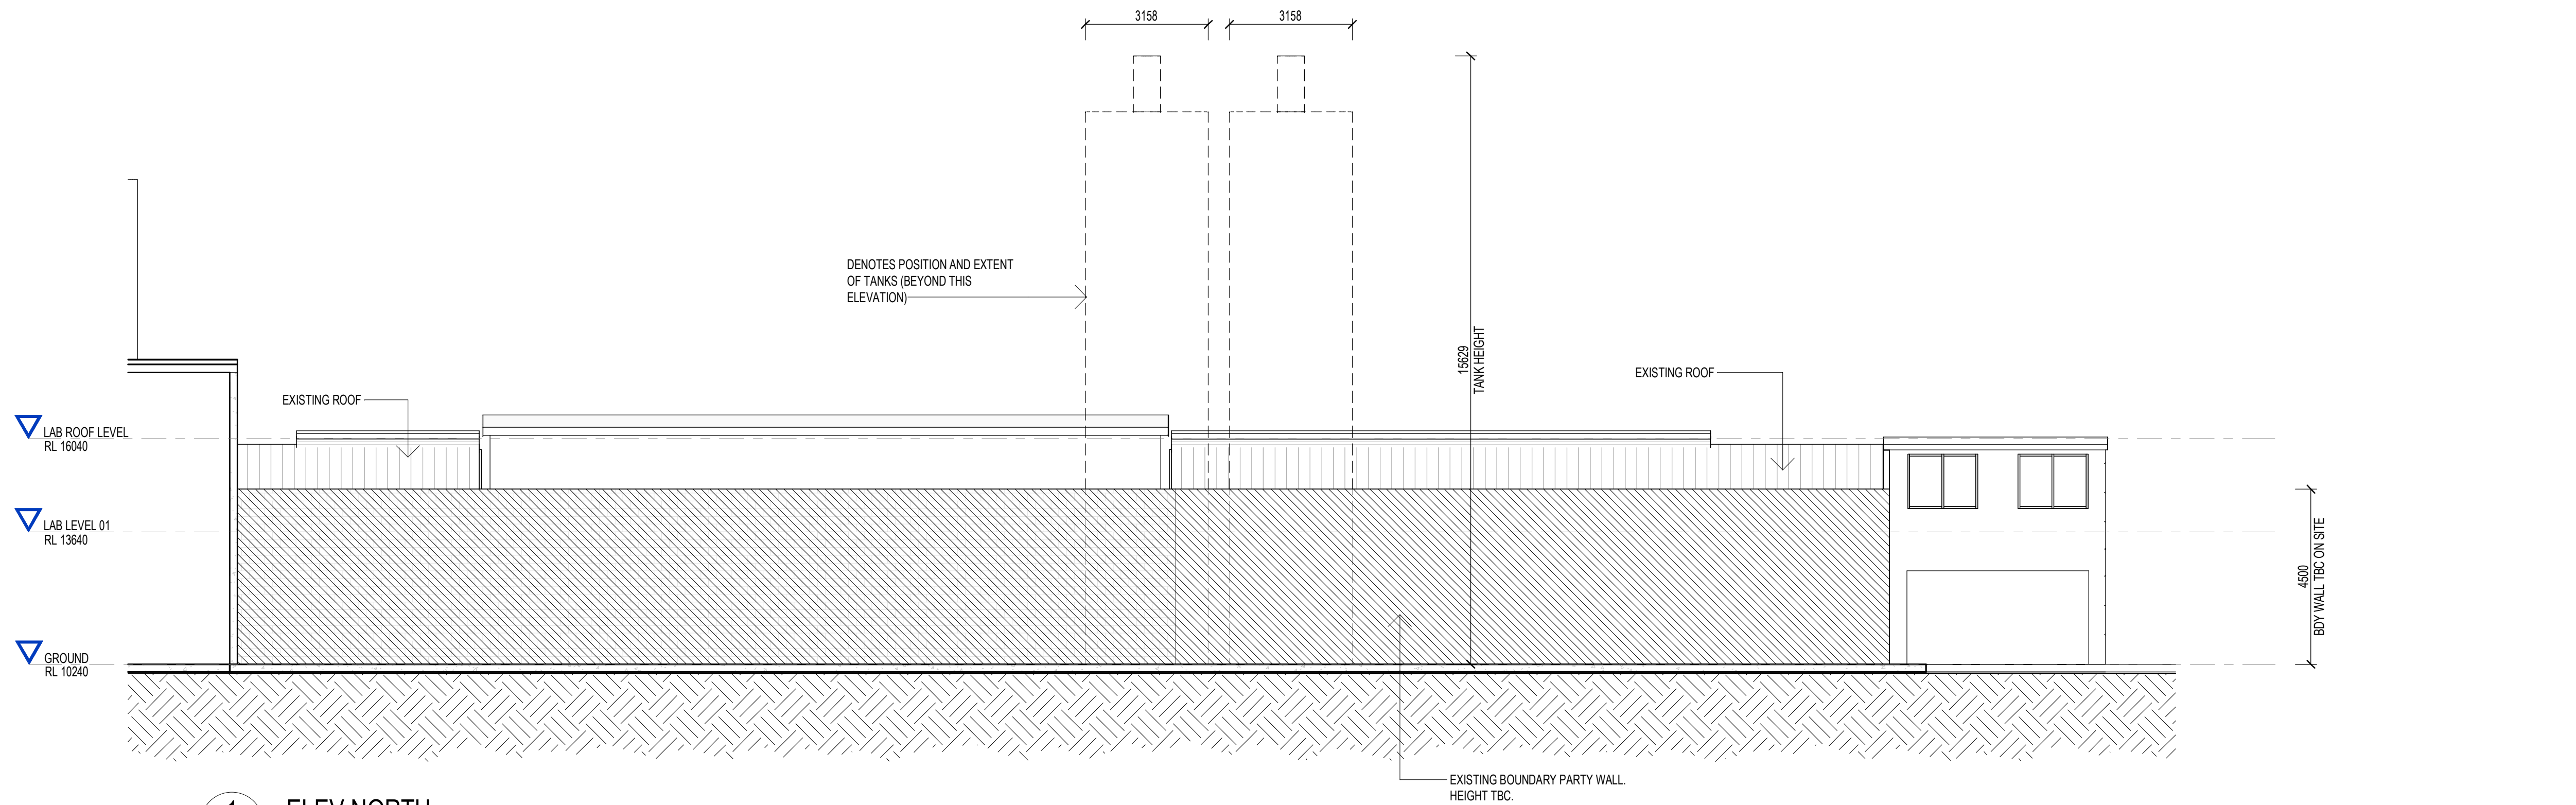

1
-
ELEV NORTH
1 : 100

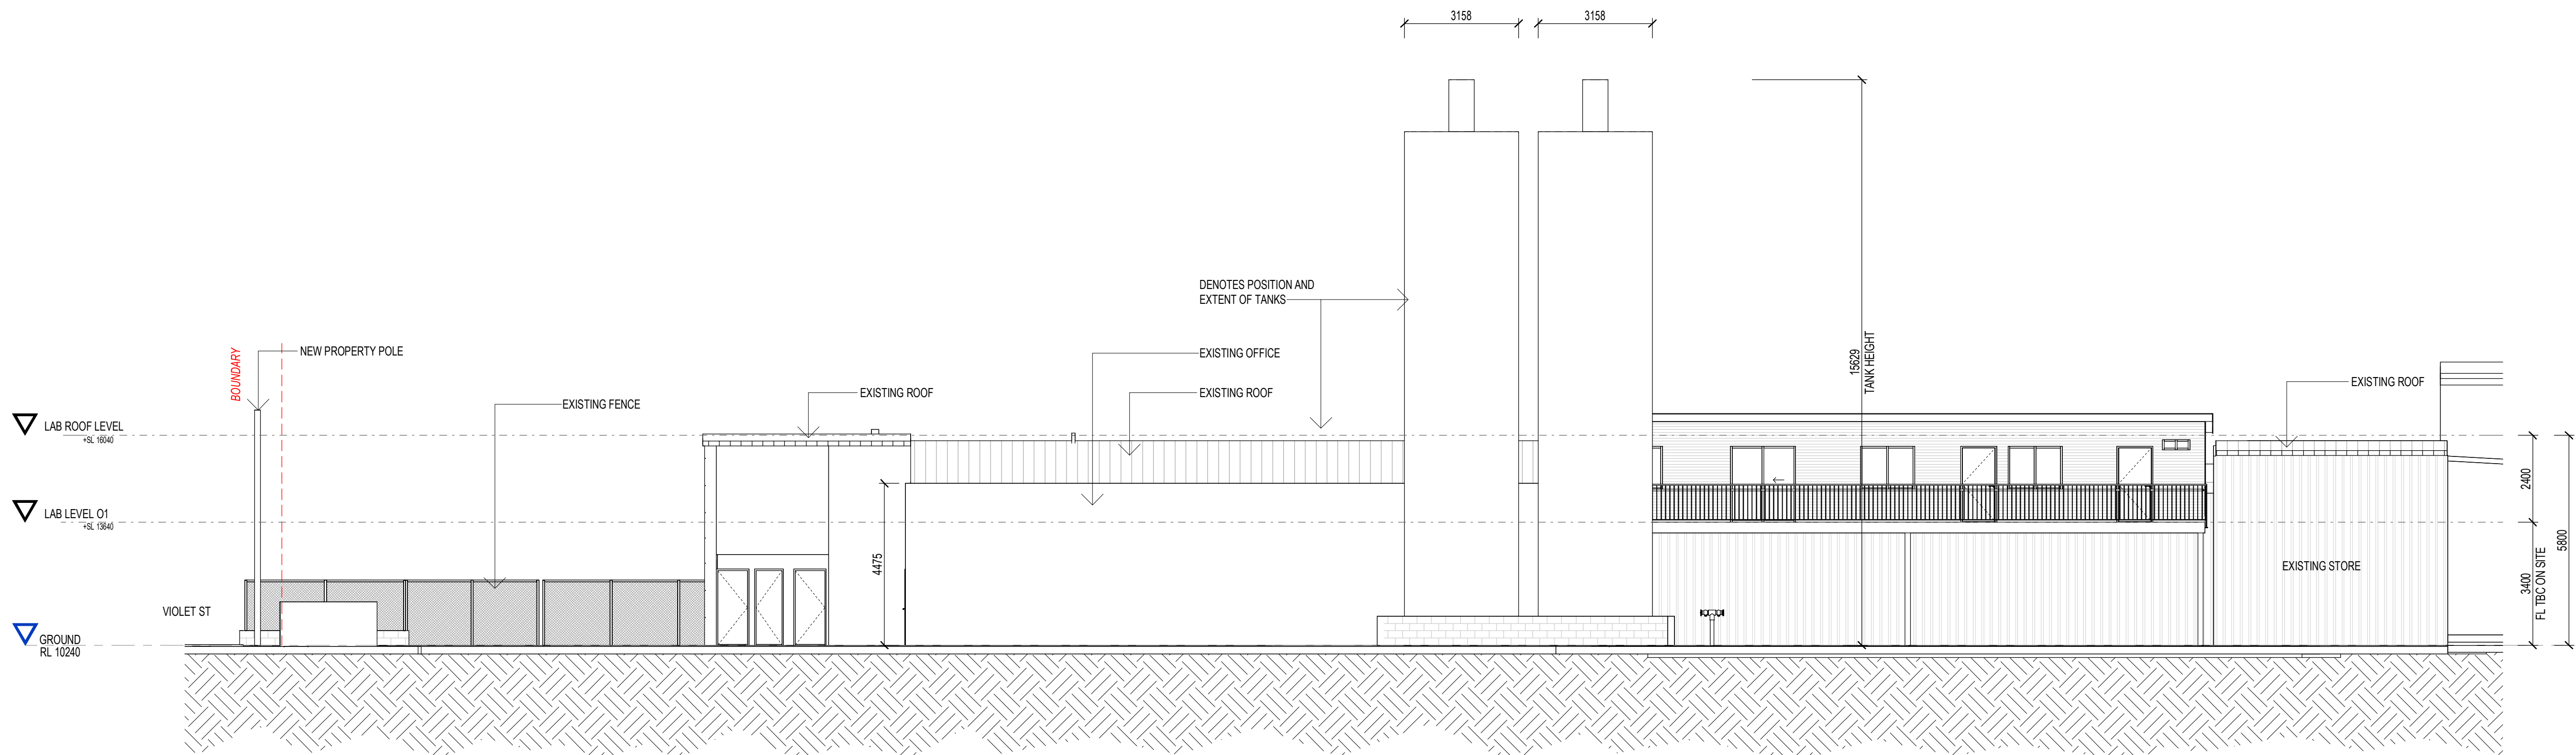

2
-
ELEV SOUTH
1 : 100

TANK APPLICATION



NOTES:
Only use figured dimensions. Do not scale from drawings.

ABBREVIATIONS

02.07.2026	G	TANK APPLICATION	BC
26.06.2026	F	TANK APPLICATION	BC
26.06.2026	E	TANK APPLICATION	BC
18.06.2026	D	INFORMATION	LS
18.05.2026	C	INFORMATION	BC
05.05.2026	B	INFORMATION	LS
30.04.2026	A	BUILDING APPROVAL	LS
date	no	revision history	chgd

key plan


project/client
ALTERATIONS TO
EXISTING INDUSTRIAL
FACILITY
33 VIOLET STREET
REVESBY, NSW
FOR
IXOM BITUMEN

seriestwo
architects
Level 1 / 212 Constance St.
Fortitude Valley QLD 4006
Telephone (07) 3113 4082
hello@seriestwo.com.au
Series Two Architects Pty Ltd

drawing title
ELEVATIONS


project no:	A2515	scale:	1 : 100	@A1
discipline	stage	dwg no	rev no	
A	DD	4102	G	

F:\4000\2515_33 Violet St Revesby\CAD\Model\A2515_S0.rvt
2/07/2026 10:56:23 AM

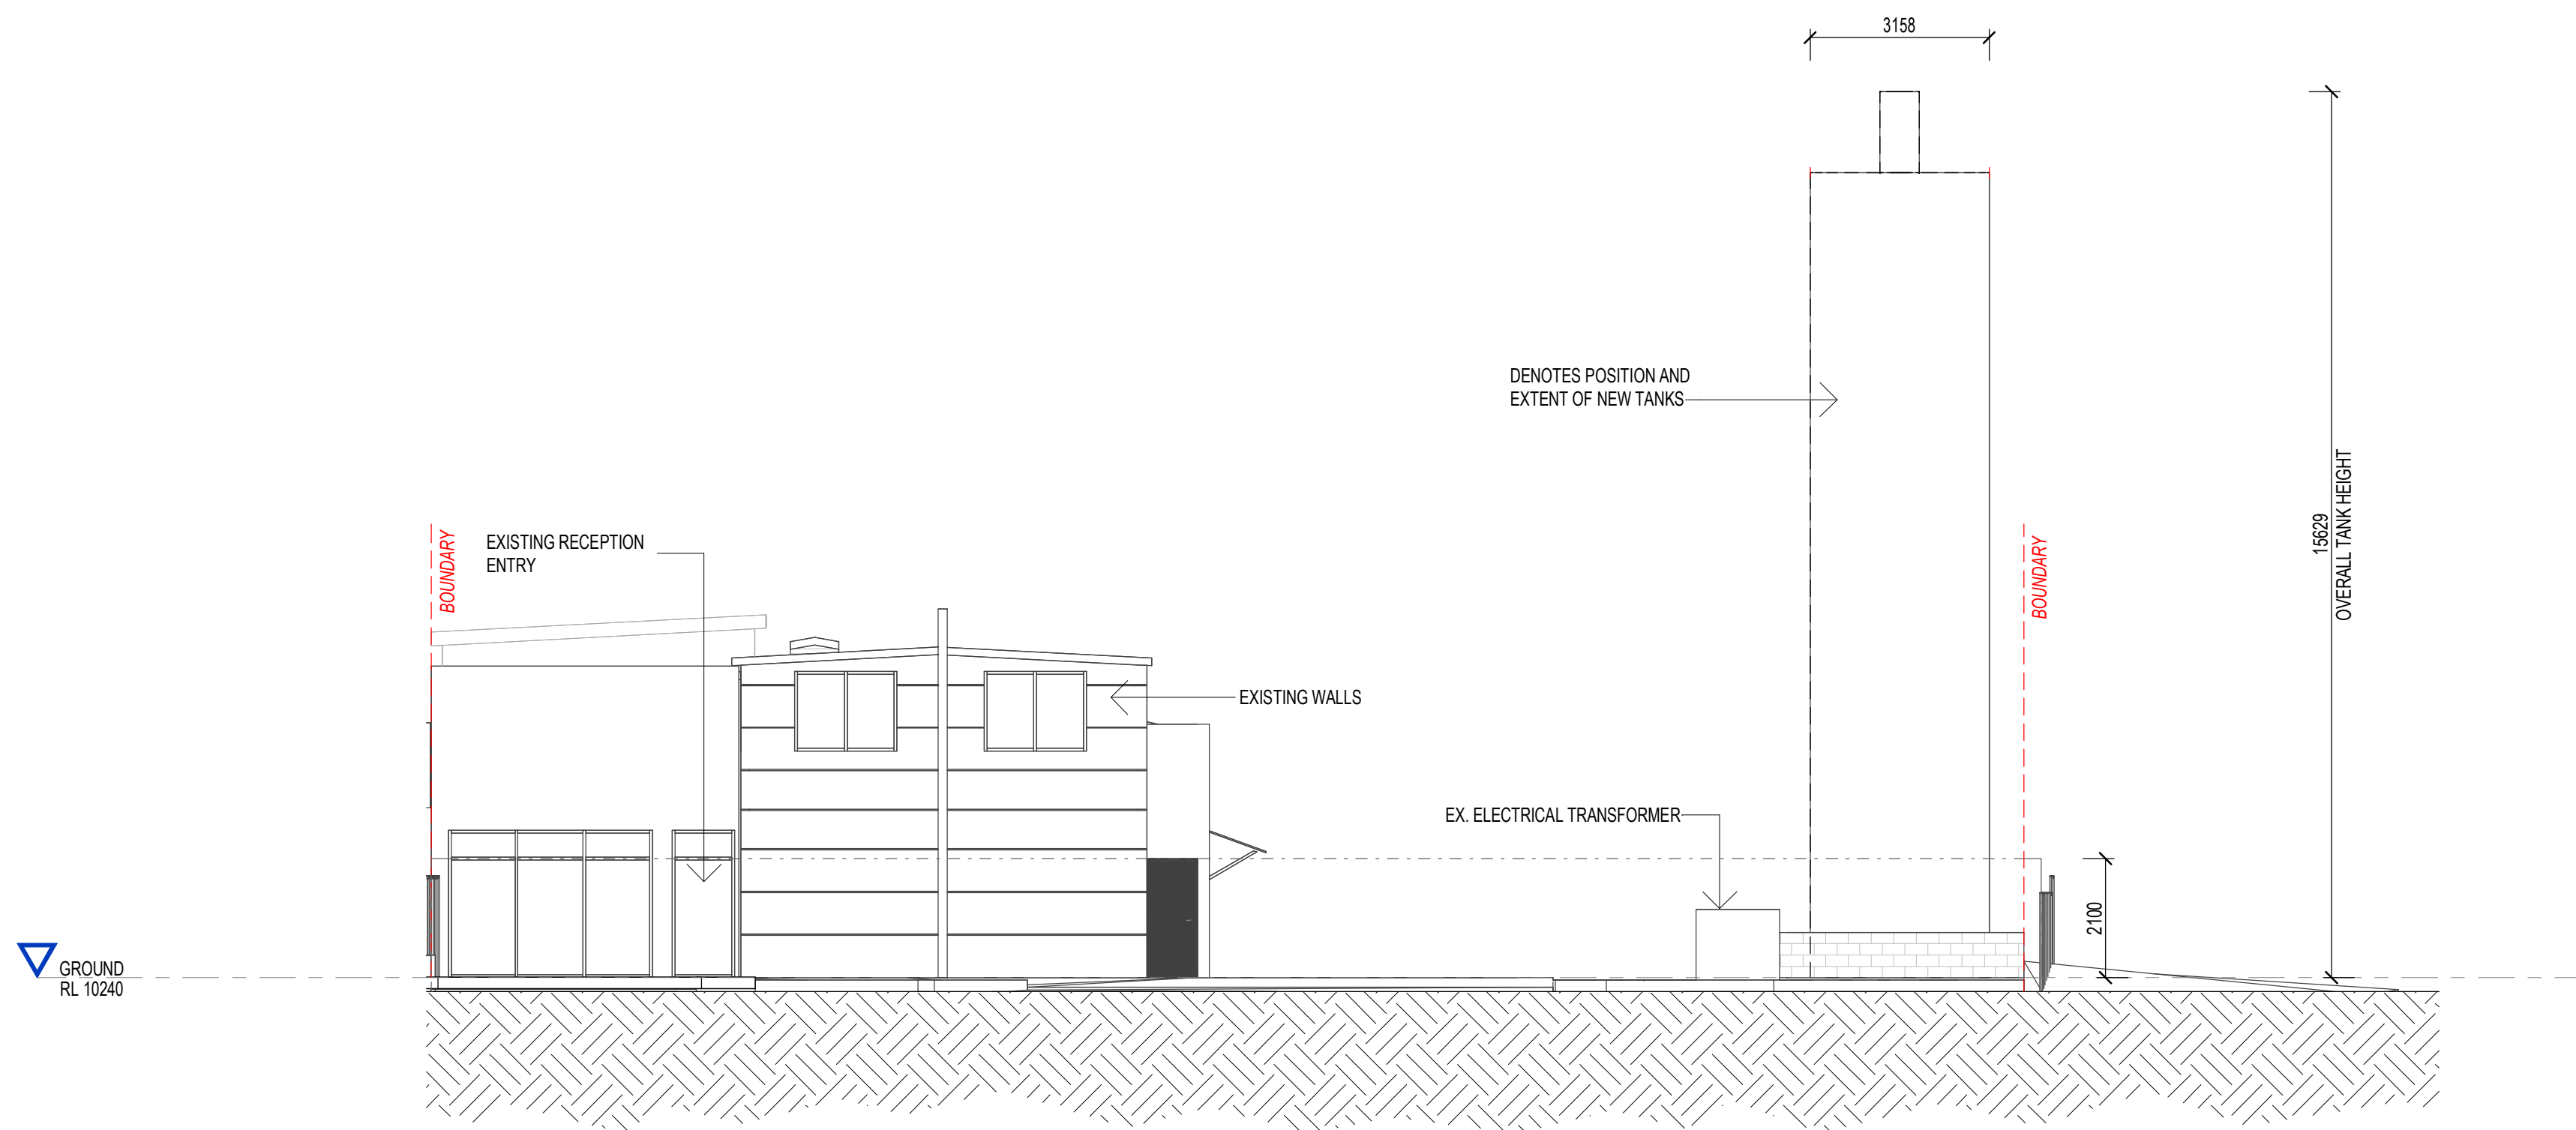


1
-
VIOLET ST. ELEV - PROPOSED
1 : 100



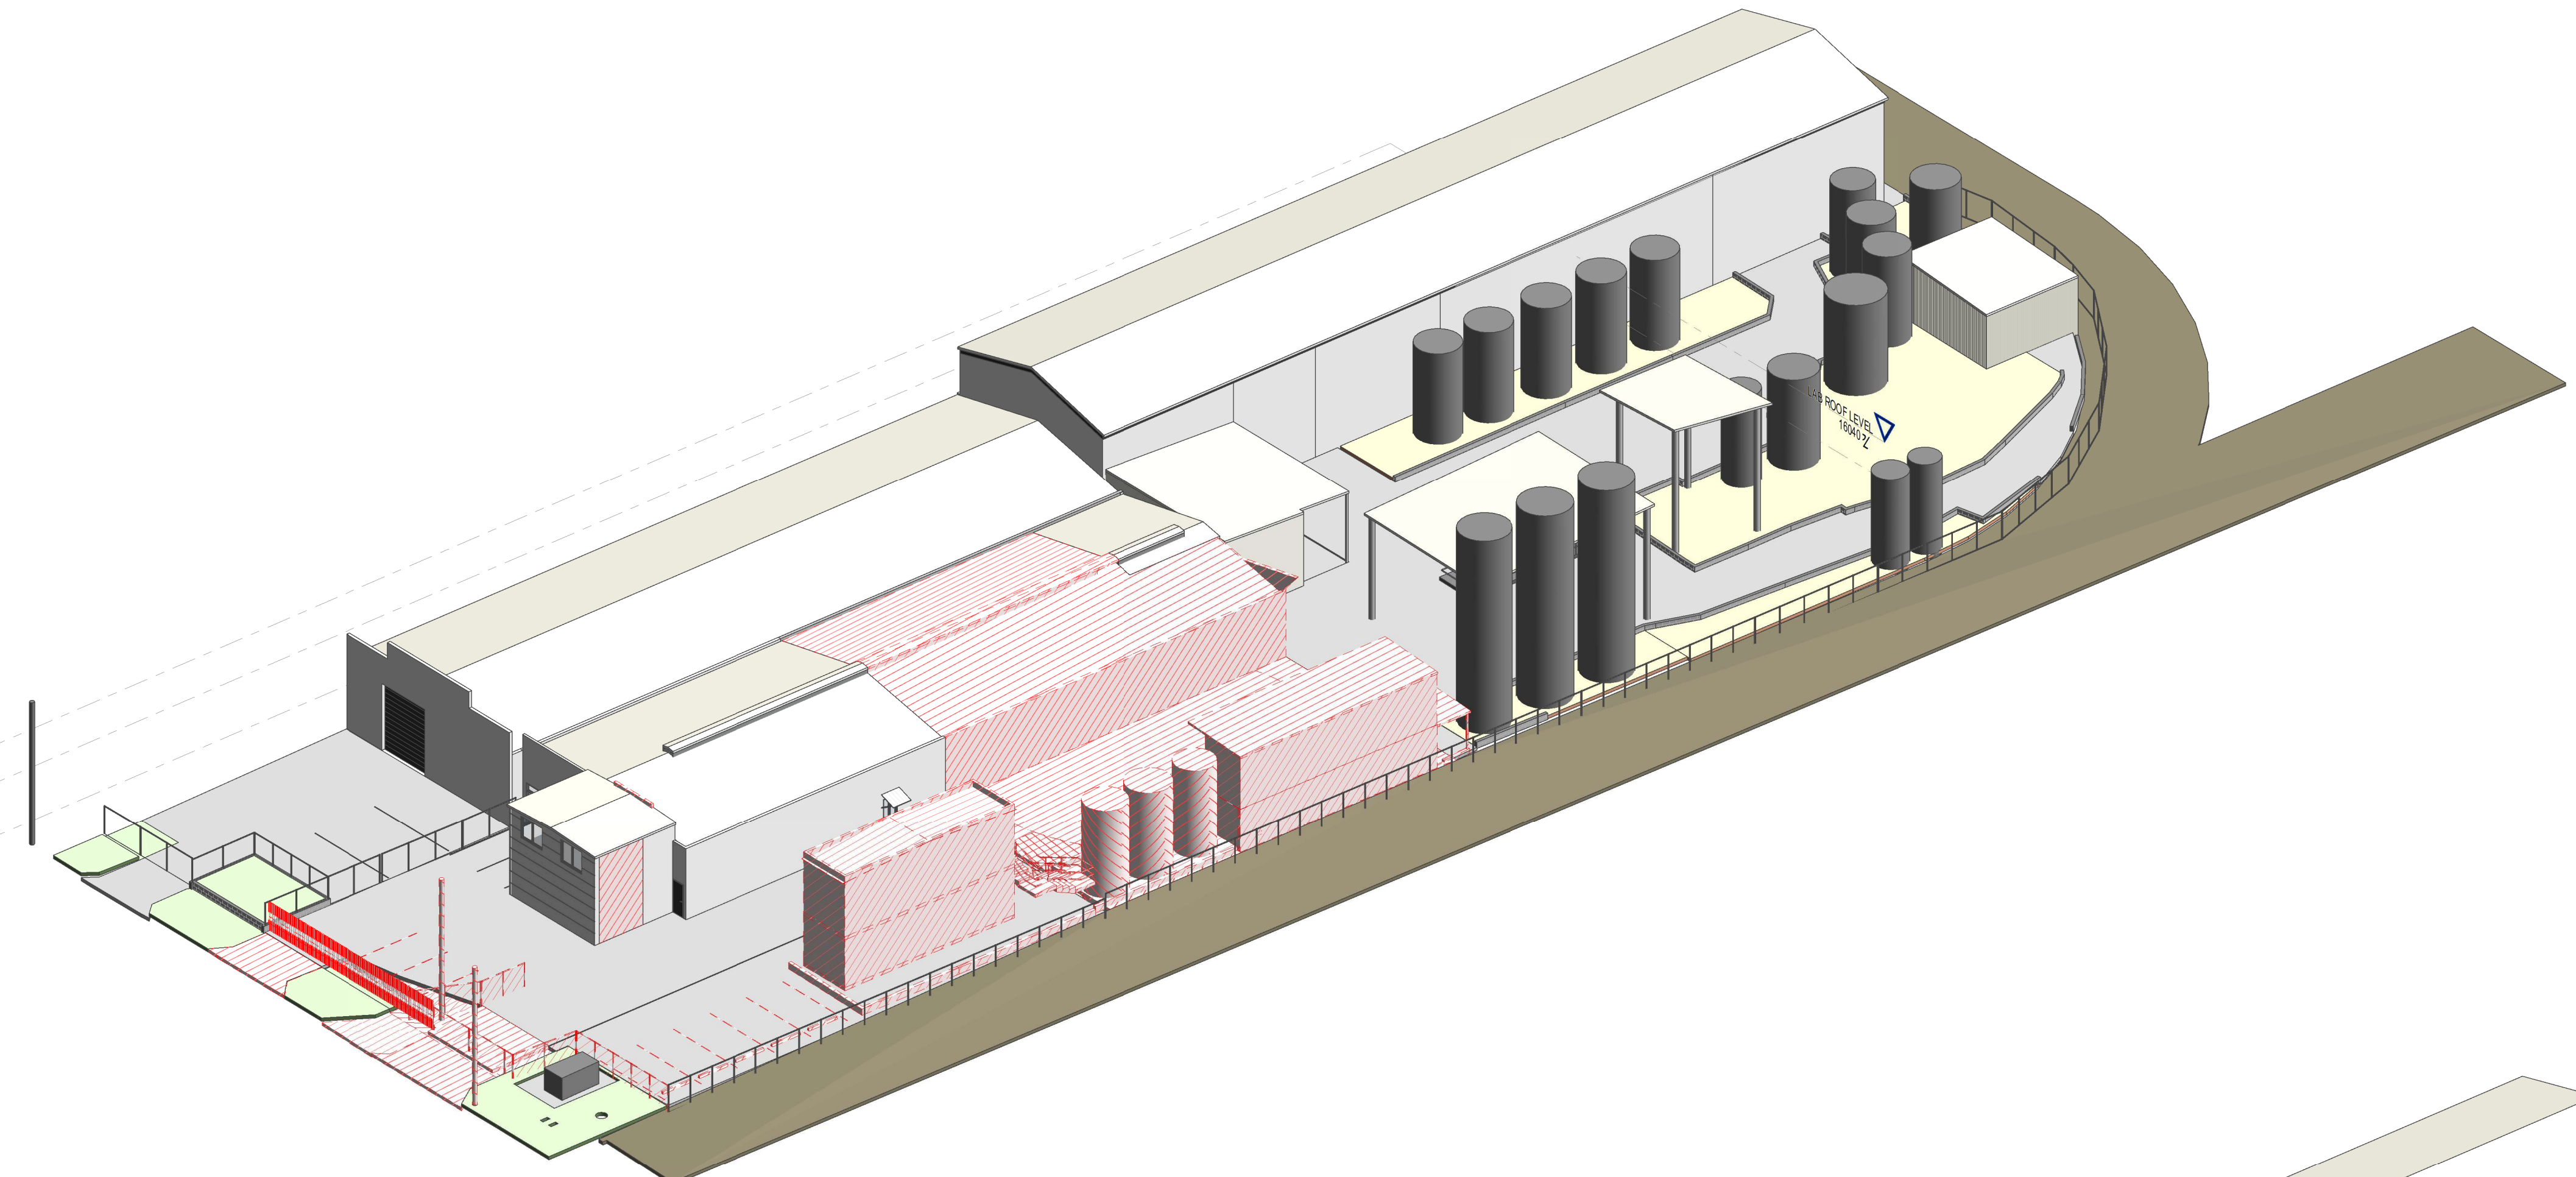

1 EXISTING / DEMO

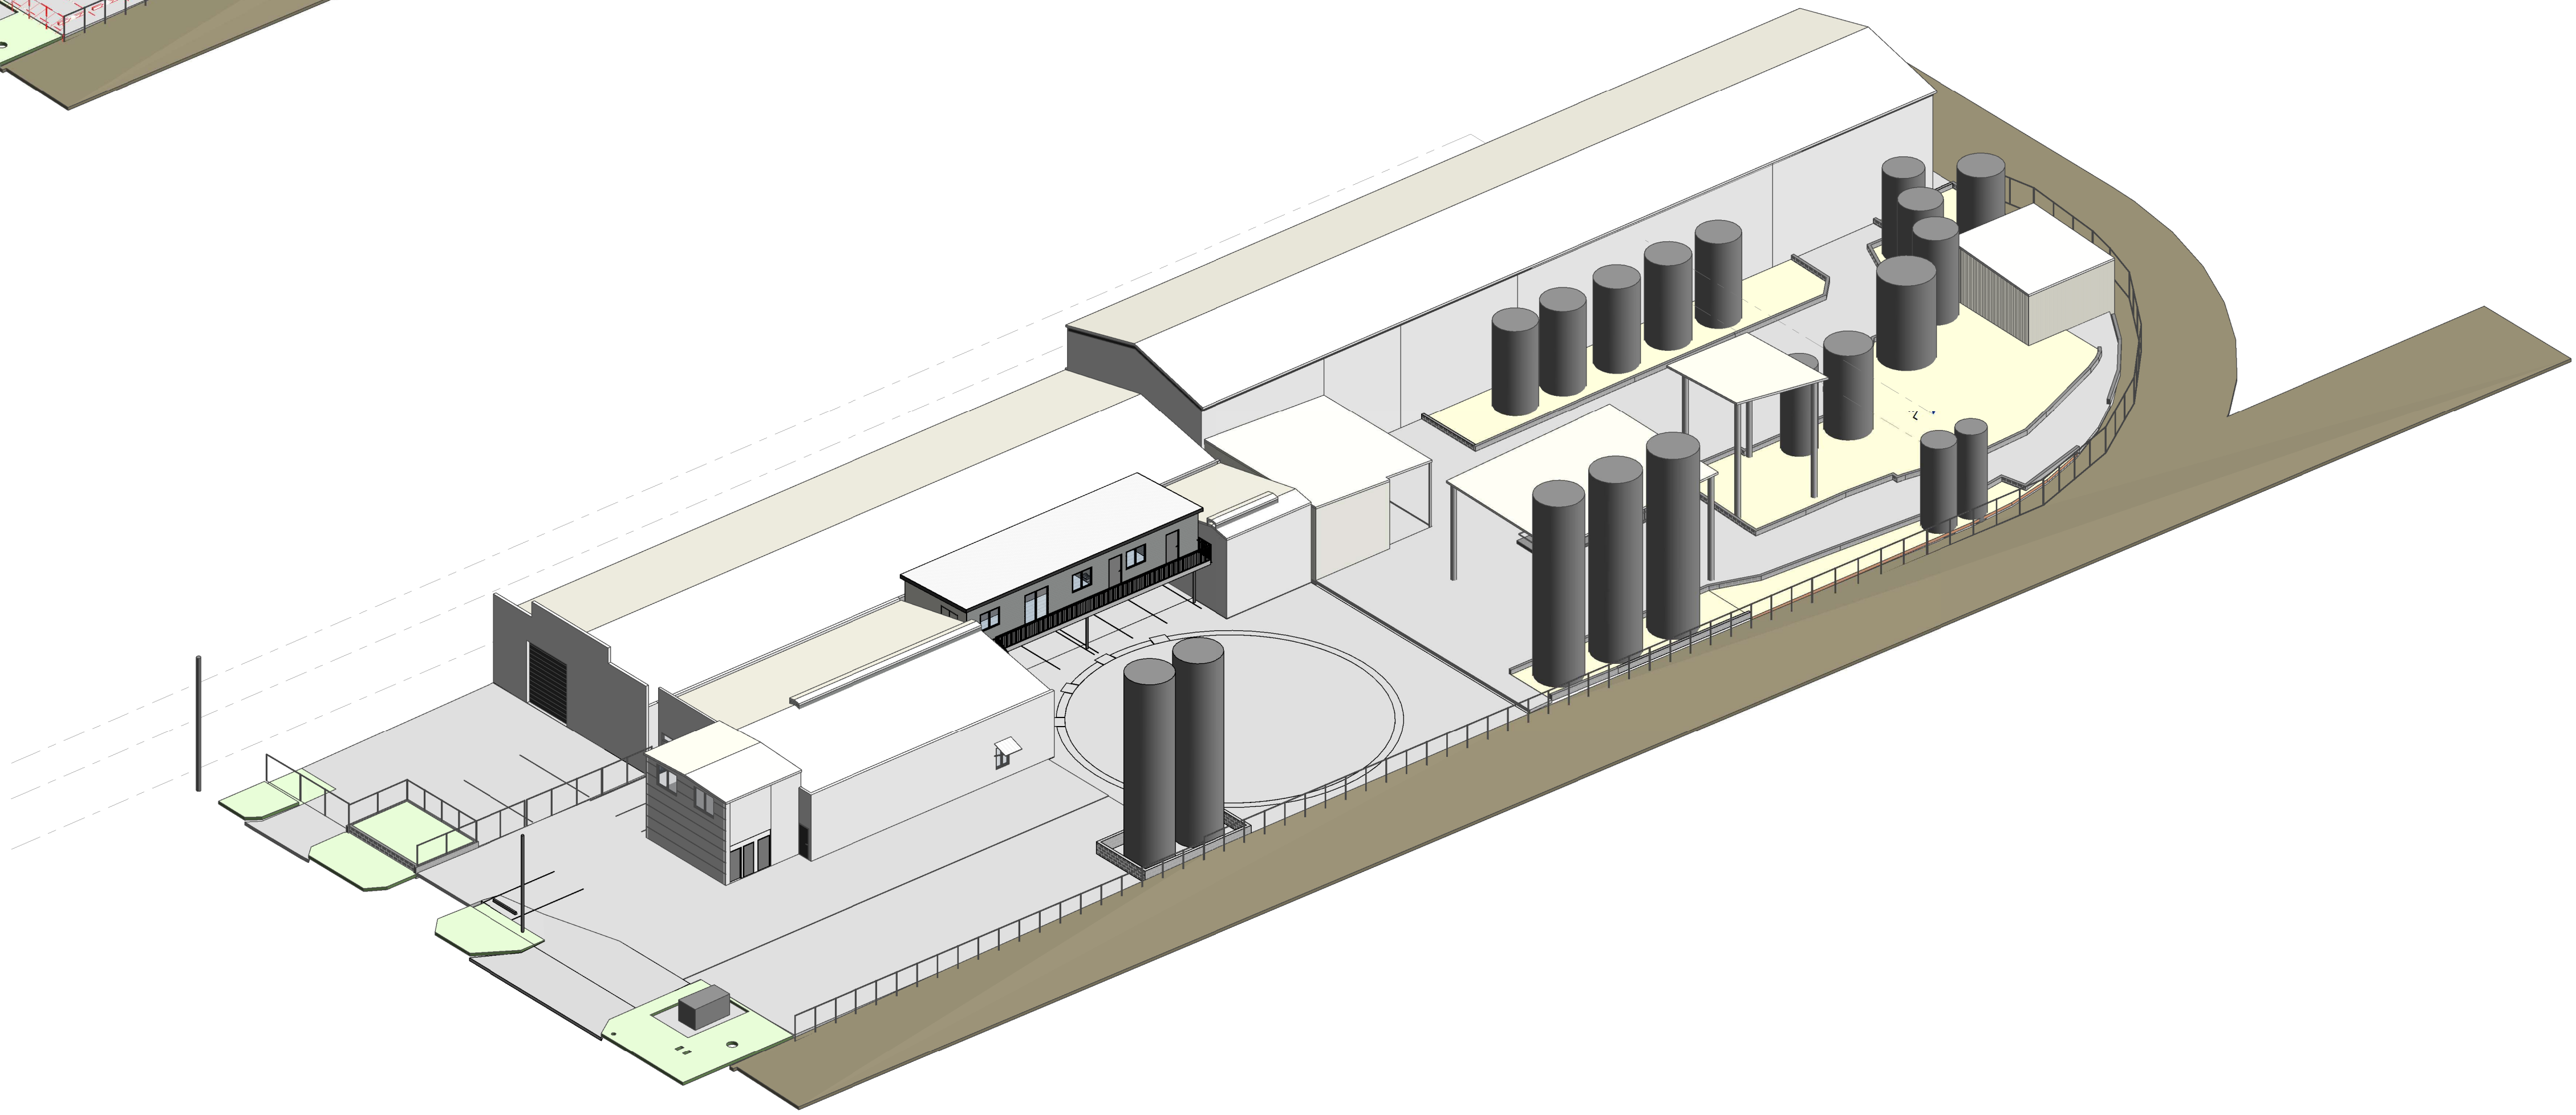

2 PROPOSED

BUILDING APPROVAL

NOTES:
Only use figured dimensions. Do not scale from drawings.

21.05.2026	E	INFORMATION	LS
18.05.2026	D	INFORMATION	BC
05.05.2026	C	INFORMATION	LS
30.04.2026	B	BUILDING APPROVAL	LS
24.04.2026	A	PRELIMINARY	BC
date	no	revision history	chd

key plan

project/client
ALTERATIONS TO
EXISTING INDUSTRIAL
FACILITY
33 VIOLET STREET
REVESBY, NSW
FOR
IXOM BITUMEN

seriestwo
architects
Level 1 / 212 Constance St.
Fortitude Valley QLD 4006
Telephone (07) 3113 4082
hello@seriestwo.com.au
Series Two Architects Pty Ltd

drawing title
PERSPECTIVES

project no:	A2515	scale:	@A1
discipline	stage	dwg no	rev no
A	DD	4001	E

F:\40002515_33 Violet St Revesby\CAD\Model\A2515_S0.rvt
28/05/2026 9:28:09 AM