


SHADOW ELEVATION

A1

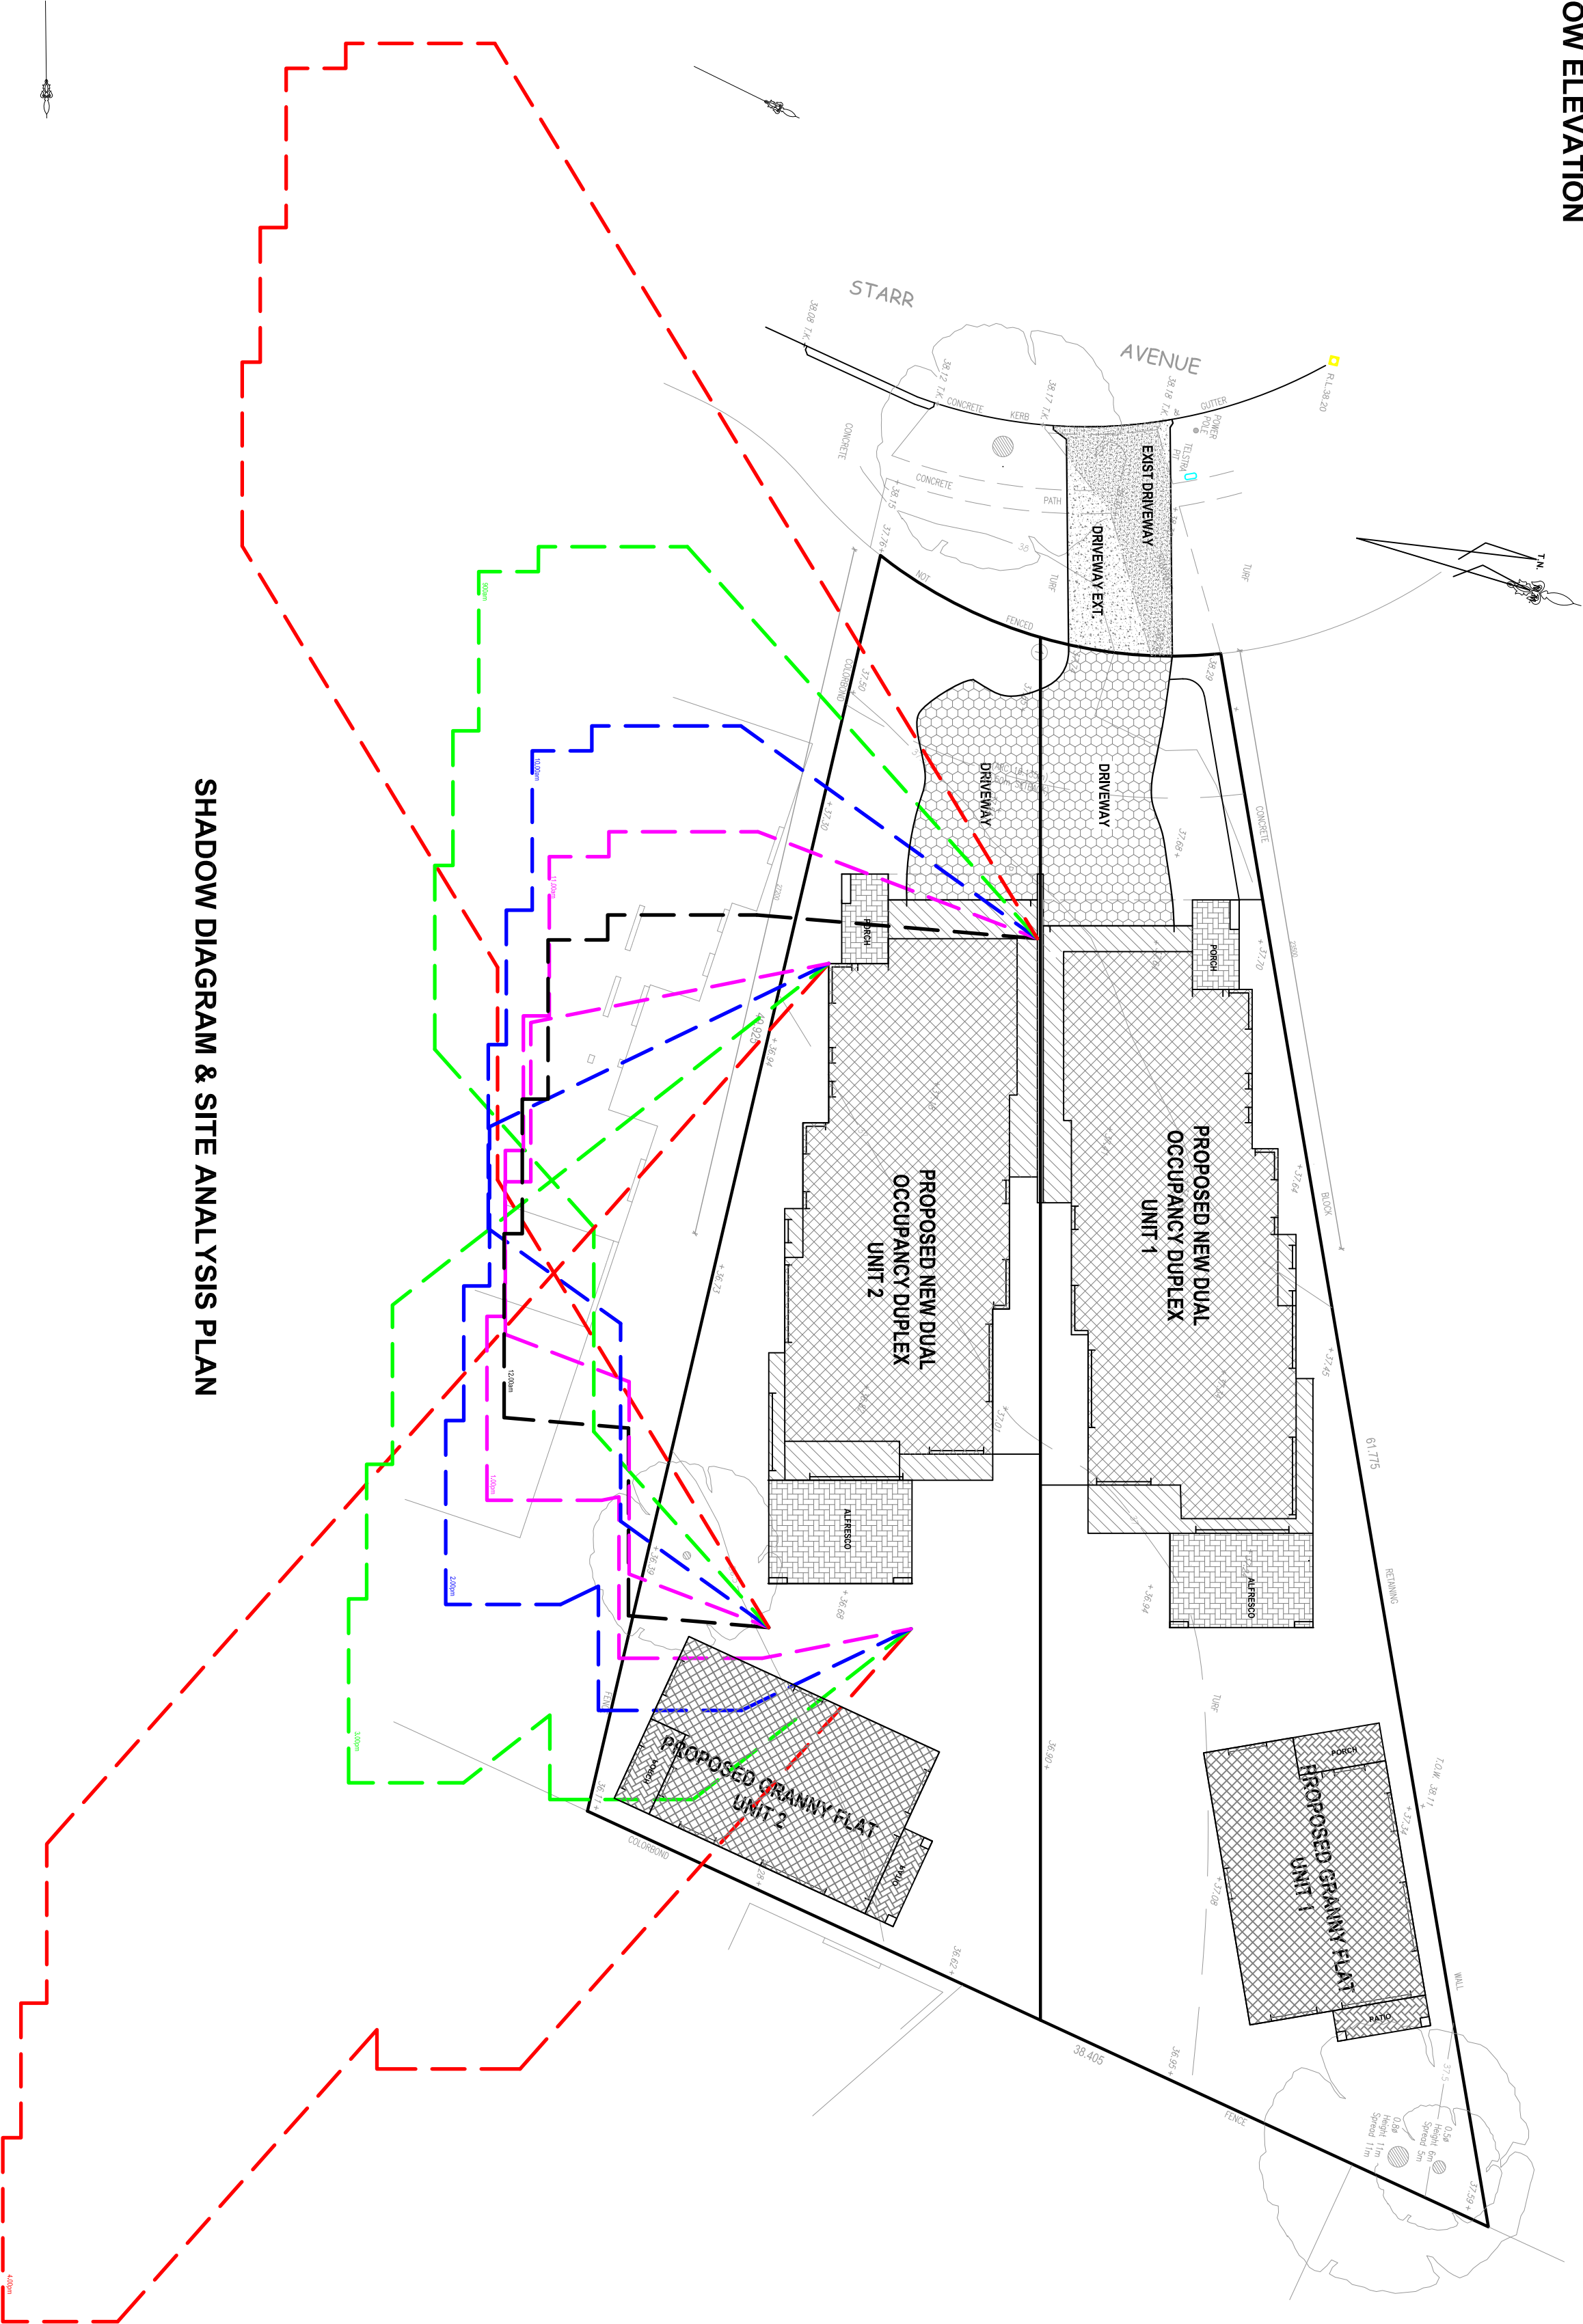

SHADOW DIAGRAM & SITE ANALYSIS PLAN

Plan No	Date	Issue No	Scale	Sheet No	OWNER: Mr	PROPOSED NEW DUEL OCCUPANCY DUPLEX + GRANNY	
269/19	26/09/2019	C	1:200	5A	RAFLA ARCH <i>Architectural Design & Drafting Services</i>	SITE: 17 STARR AVENUE PADSTOW	
C	12/12/2020	SECTION 4.55 APPLICATION				SHEET: SHADOW DIAGRAM & ELEVATION PLAN	
B	14/05/2020	DA AMENDMENTS					COUNCIL: CANGERRIBURY BANKSTOWN CITY COUNCIL
A	26/09/2019	DA APPLICATION					
Rev.	Date	Description					