



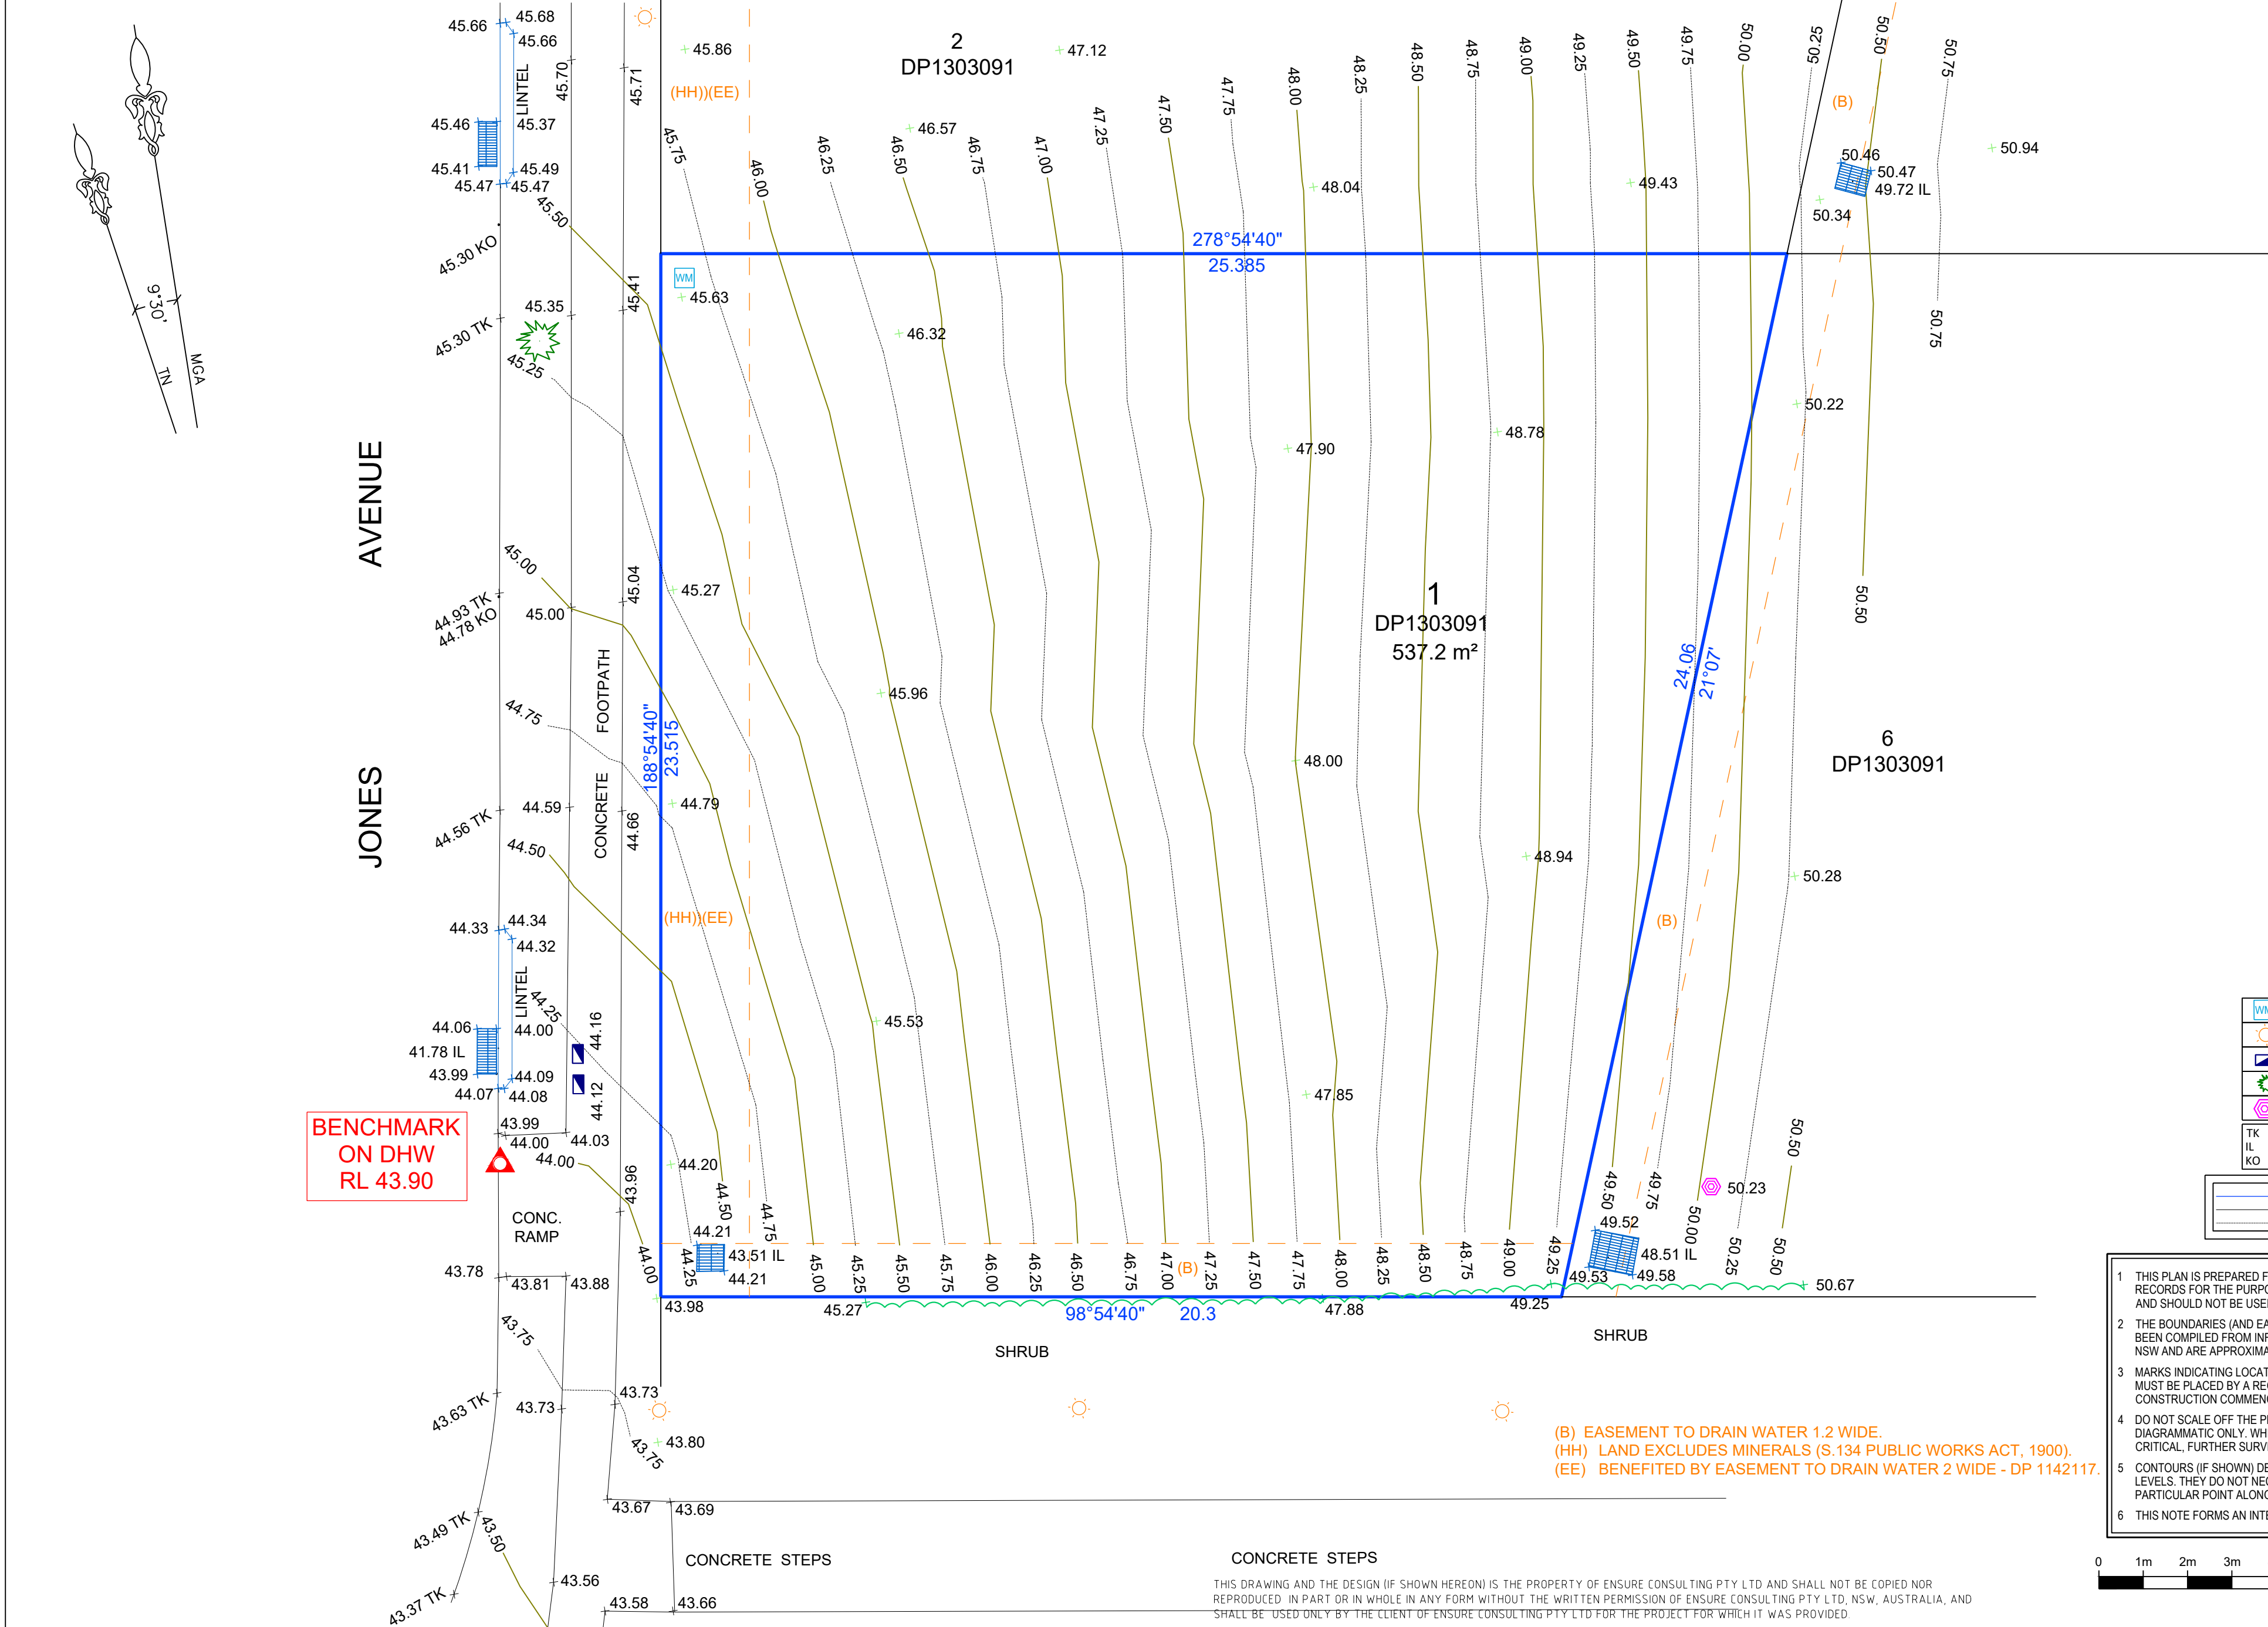

					DRAWN:	S.H.	A2
					CHECKED:	J.E.	
					DATUM:	A.H.D.	
					ORIGIN OF LEVELS:	CORSNET GNNS	
					CONTOUR INTERVAL:	0.25m	
					SCALE:	1:100	
A	09/07/2026	ORIGINAL ISSUE			S.H.	J.E.	
REV	DATE	REVISIONS			Drn	Chk	

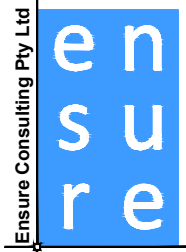

Ensure Consulting Pty Ltd

ABN: 20 624 253 032
Unit 8, 10-12 Sylvester Avenue,
Unanderra NSW 2526 Australia
Po Box 243, St Leonards NSW 1590

Tel: 02 4210 4143
Email: office@ensureco.com.au

PLAN SHOWING LEVELS,
DETAILS AND CONTOURS OVER
LOT 1 IN DP1303091
NO. 6 JONES AVENUE, POTTS HILL

REGISTERED SURVEYOR Ziemowit Tomasz Wierchowski No 8651			
DATE:	07/07/2026	SHEET	1 OF 1
DRAWING No:	270020 DE-01		
	A		