


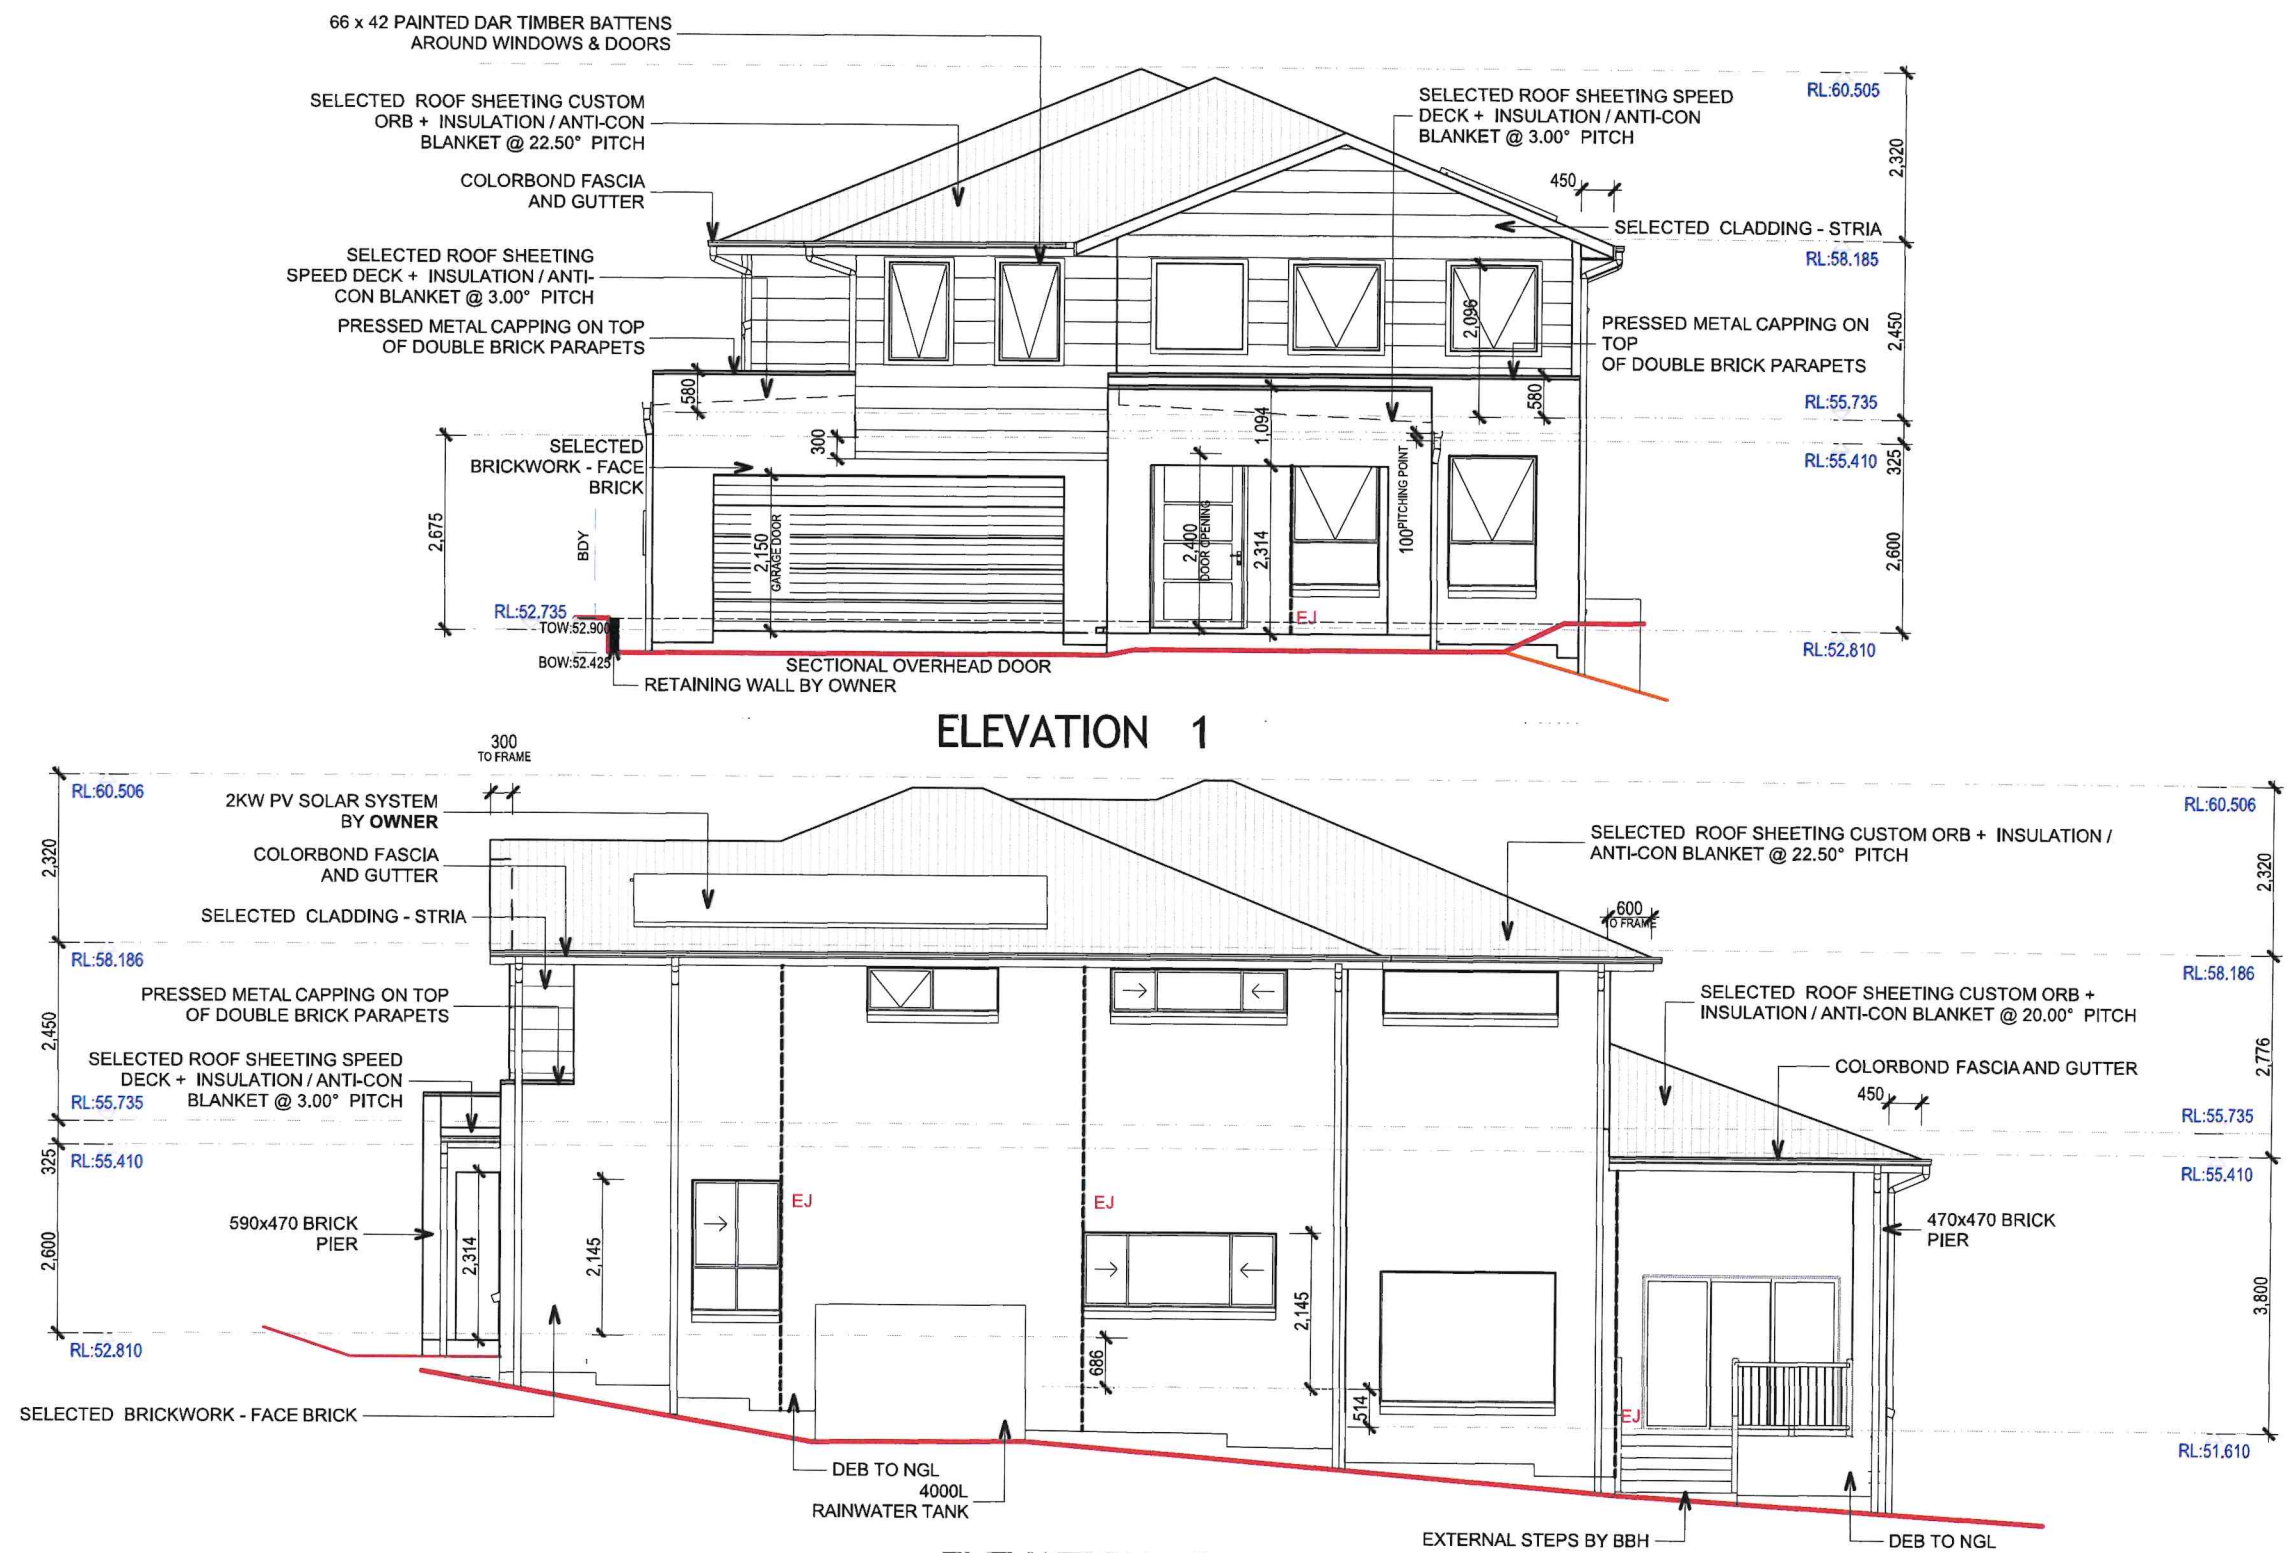

Elevation 1/2

ELEVATION 2

CLIENT DETAILS:				PLAN REVISION			SIGNATURE:					DATE:		
Aji Teguh Pamungkas				ISSUE	BY	DATE	DESCRIPTION	SITE NOTES			 DIAL 1100 BEFORE YOU DIG www.dialbeforeyoudig.com.au	ORIENTATION	 Licence: 244242C	
Alesha Tiara Pamungkas				A	MM	25.03.26	Tender Plans	-FINAL LOCATION OF AC DUCTS MAY BE ALTERED ON SITE DUE TO CONSTRUCTION CONSTRAINTS - SALINITY CLASSIFICATION: A1 NON-SALINE FLOOD PRONE LAND						
SITE ADDRESS:				B	SS	16.04.26	Presentation Plans							
Lot 3, 30c Simmat Avenue, Condell Park, DP - 576906				C	SS	30.04.26	Live Presentation Plans							
				D	TR	03.06.26	Variation 2							
HOUSE NAME:				E	TR	17.06.26	Internal Amendments	(X) RIGHT OF CARRIAGEWAY AND EASEMENT FOR SERVICES 2.745 METRES WIDE			SITE INDUCTION Before entering site please review and make yourself familiar with Emergency Contacts, Site Specific Hazards and the Site Specific Induction information that is located on the Site Induction Sign. If you have any trouble understanding this instruction, contact the Site Supervisor or Emergency Contact Number located on the sign.	SURVEY KEY		
Astoria 39R + Granny Flat				F	MM	22.06.26	Submission Plans							
FACADE:				G	TR	24.06.26	Internal Amendments							
Brighton				H	MM	07.07.26	Submission Plans Continued							
INCLUSION		SCALE	JOB #	I	MM	09.07.26	Eng Check	WIND			SITE	SOIL	L.G.A: Canterbury Bankstown	
Better Luxury		1:100	1227-PAM	J	-	-	-	N2			P	M	LODGEMENT: DA/CC	
PROMOTION		SHEET		K	-	-	-							
Opulence		9 of 14		L	-	-	-							
© copyright. ALL RIGHT RESERVED. UNDER THE PROVISIONS OF THE COPYRIGHT ACT 1968, THIS PLAN IS OWNED BY AND INTENDED FOR THE EXCLUSIVE USE OF BETTER BUILT HOMES PTY LTD														
Master Version 17.7.2020				Contact: [P] 1300 100 922			[W] www.betterbuilthomes.com.au			[FB] Better Built Homes Sydney				