


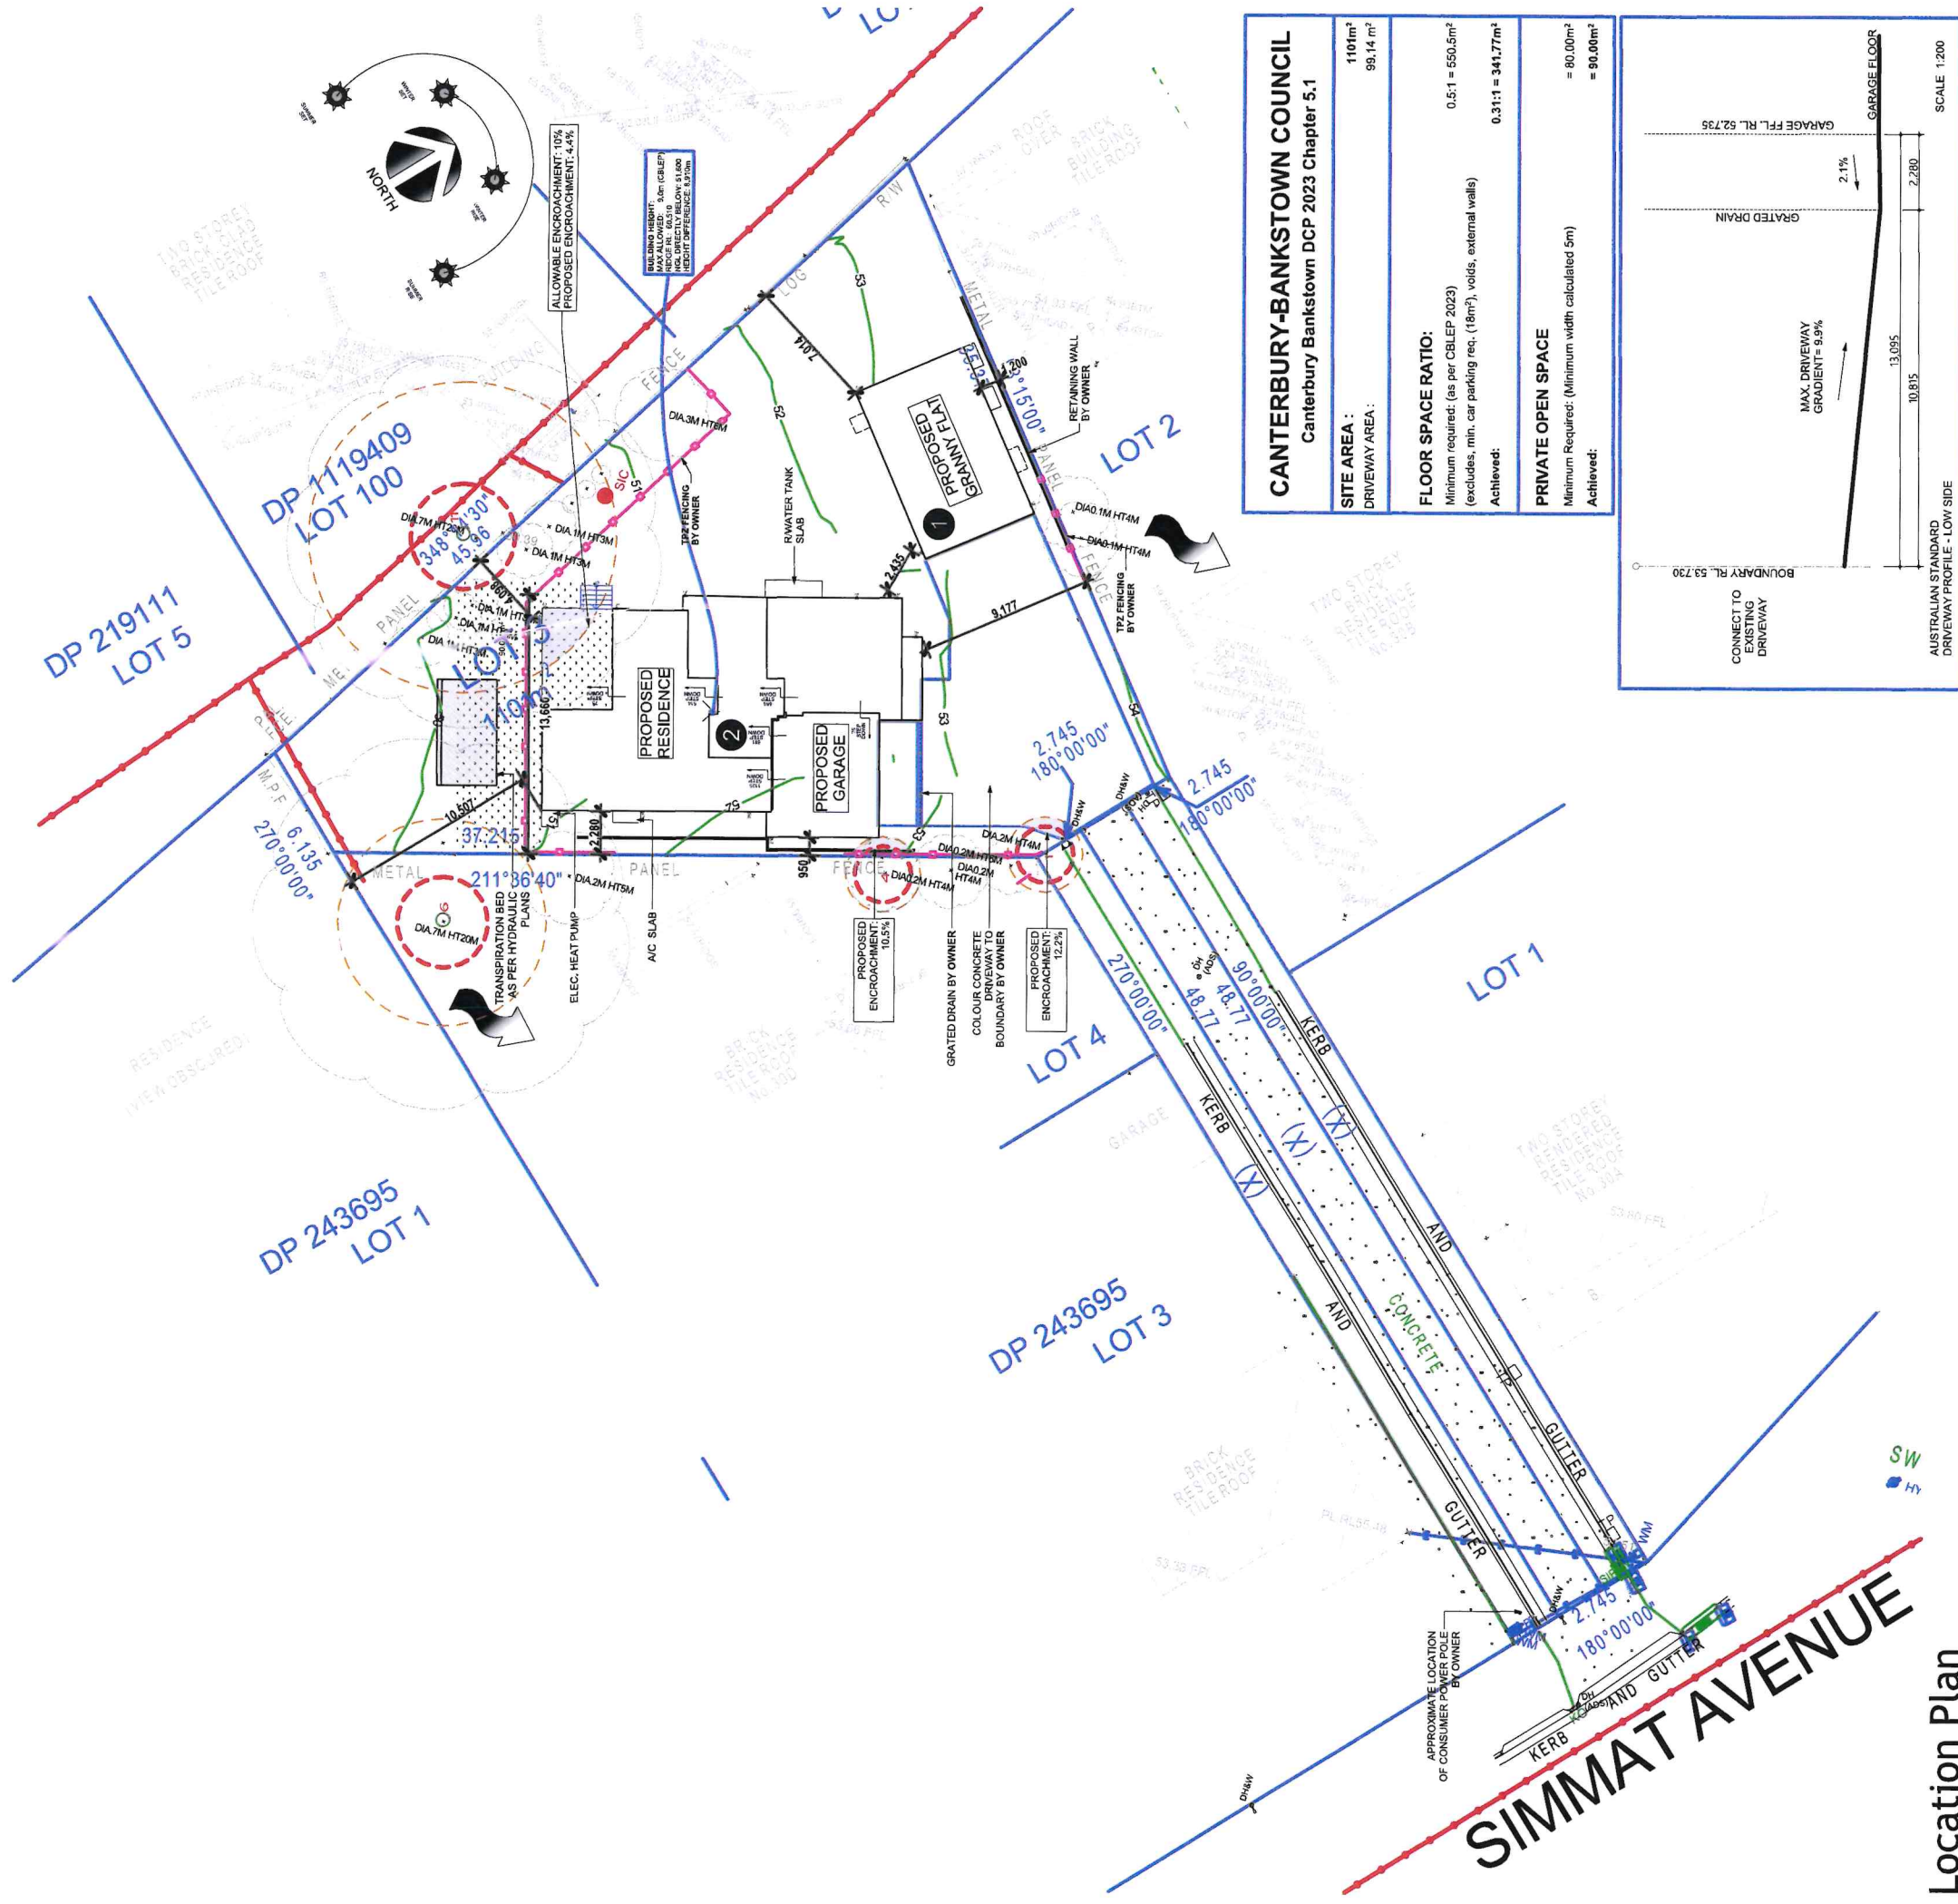

Location Plan