


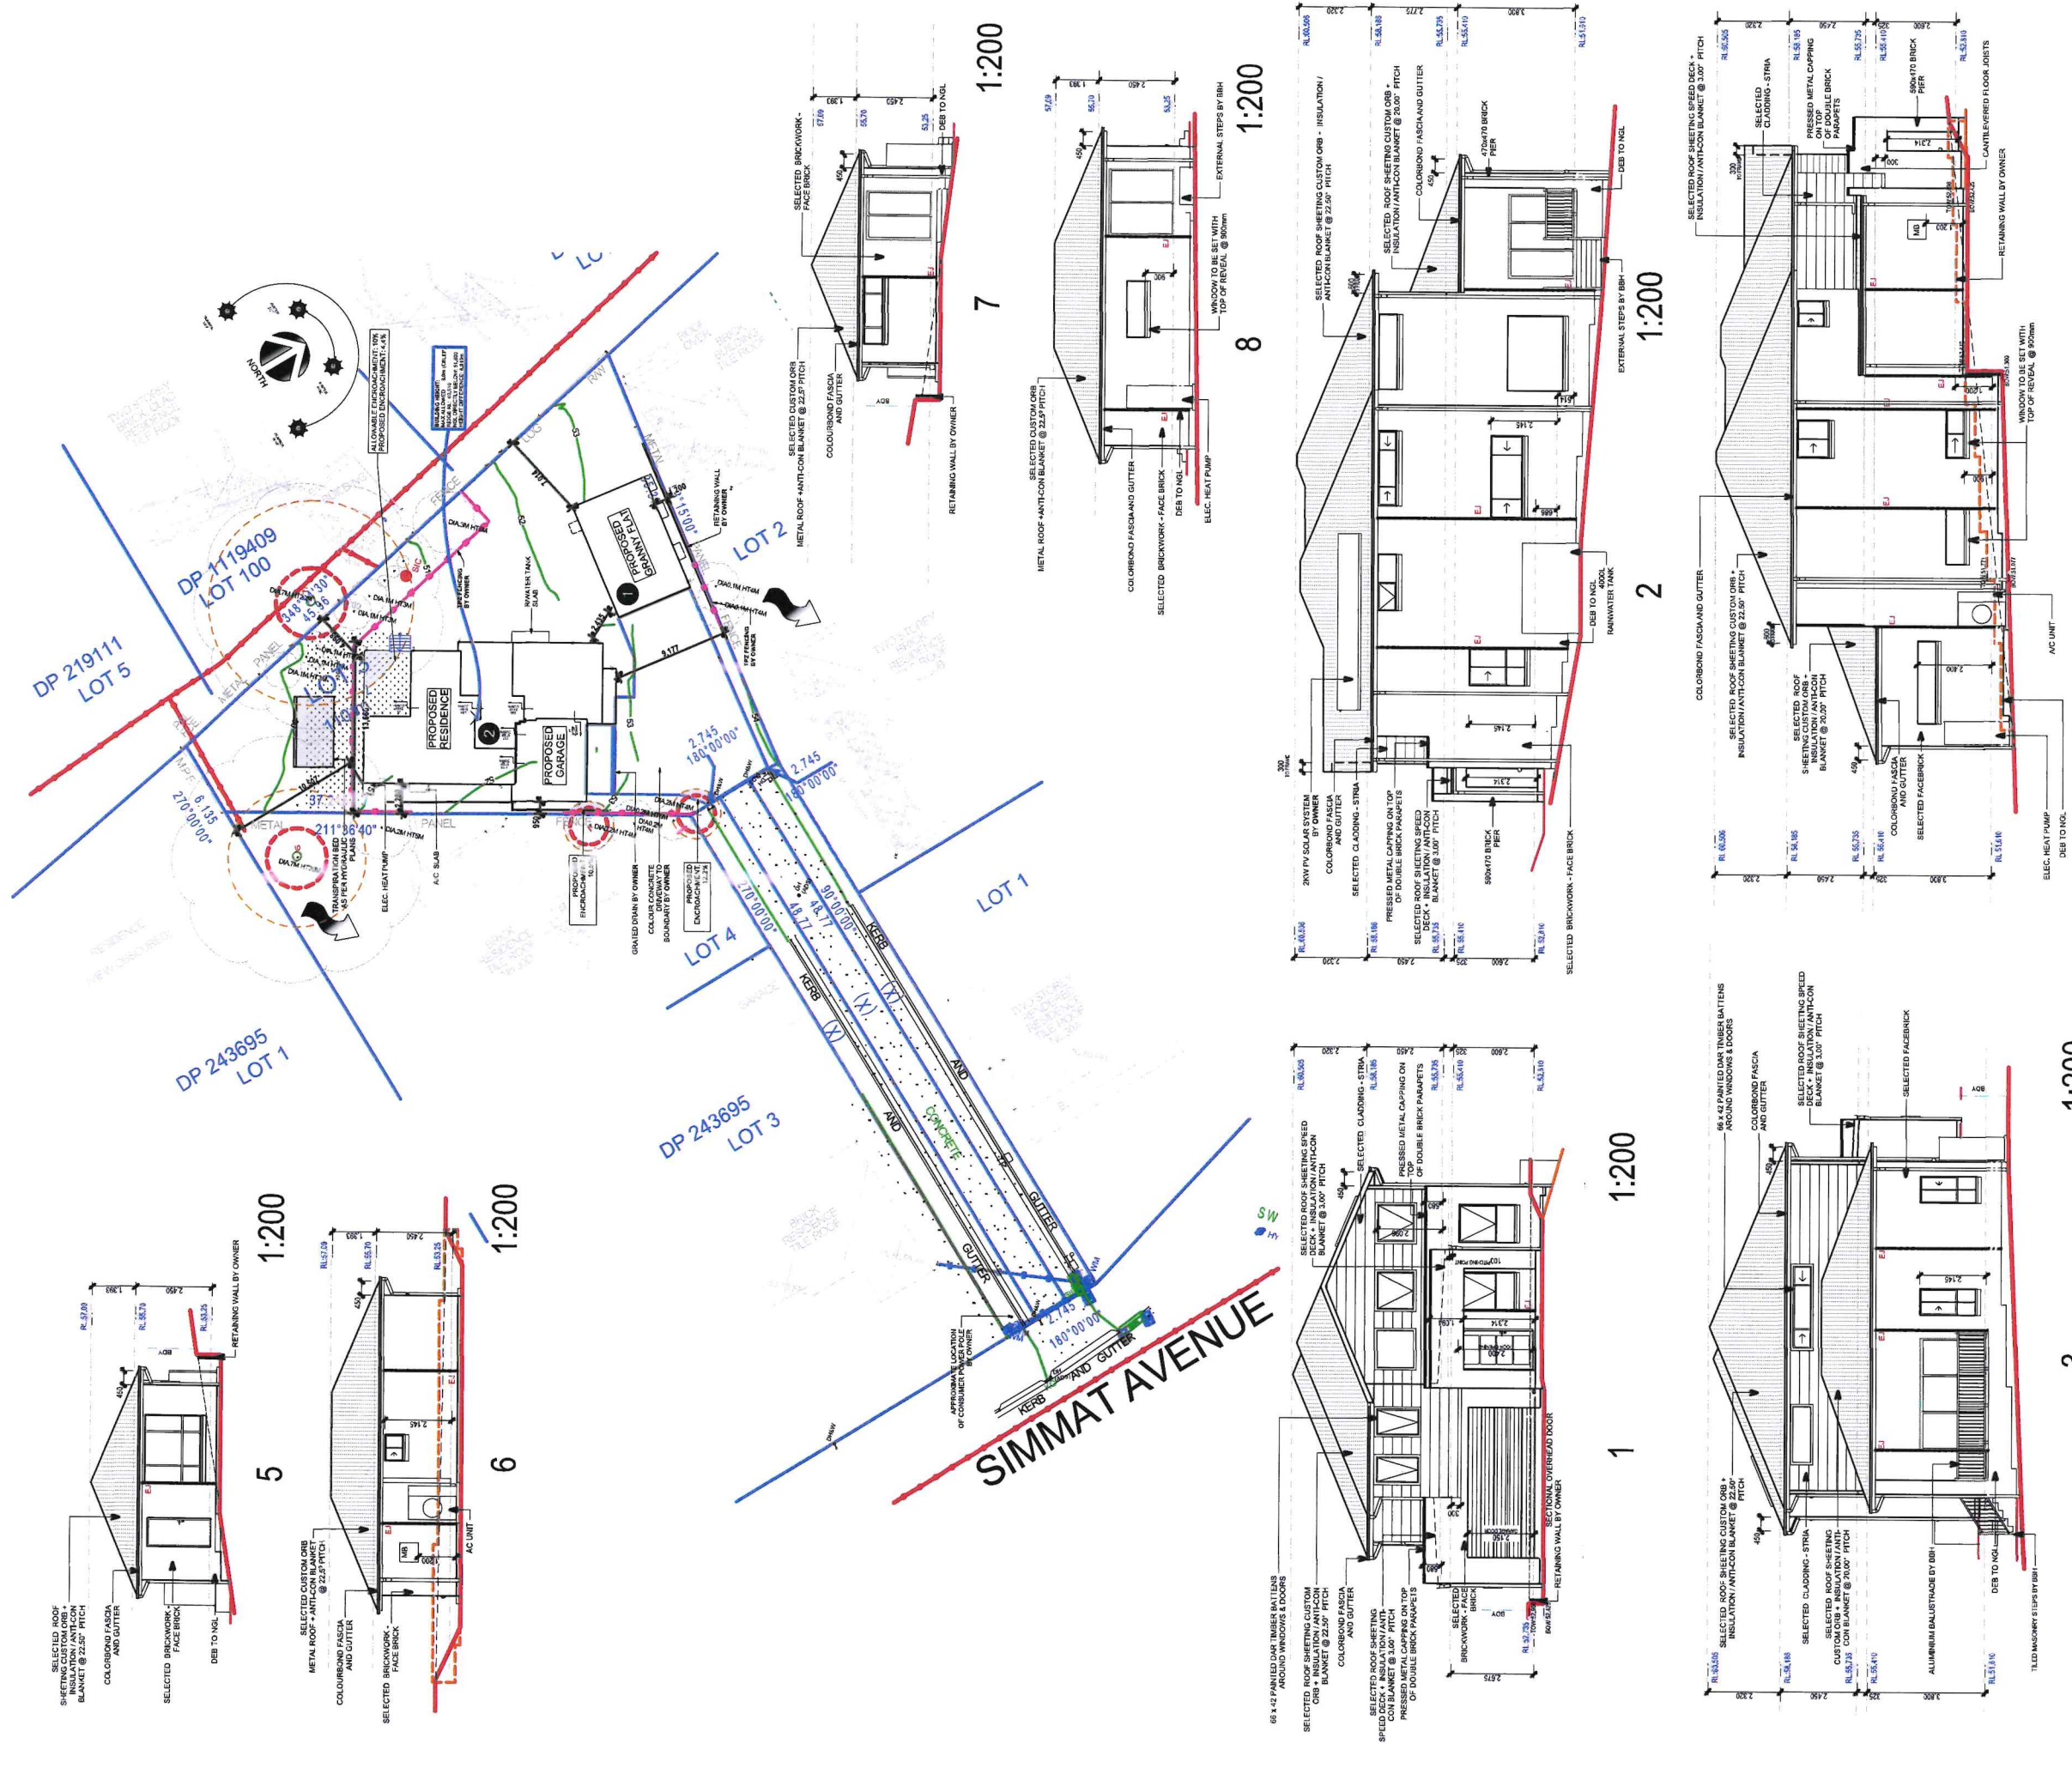

Neighbours Notification Plan

CLIENT DETAILS:				PLAN REVISION			SIGNATURE:			SITE NOTES		ORIENTATION		DATE:		
SITE ADDRESS: Lot 3, 30c Simmat Avenue, Condell Park, DP - 576906				ISSUE	BY	DATE	DESCRIPTION	-FINAL LOCATION OF AC DUCTS MAY BE ALTERED ON SITE DUE TO CONSTRUCTION CONSTRAINTS - SALINITY CLASSIFICATION: A1 NON-SALINE FLOOD PRONE LAND			 DIAL 1100 BEFORE YOU DIG www.dialbeforeyoudig.com.au				Licence: 244242C	
HOUSE NAME: Astoria 39R + Granny Flat																
FACADE:																
INCLUSION Better Luxury				SCALE 1:200	JOB # 1227-PAM											
PROMOTION Opulence					SHEET 14 of 14											
						</										