


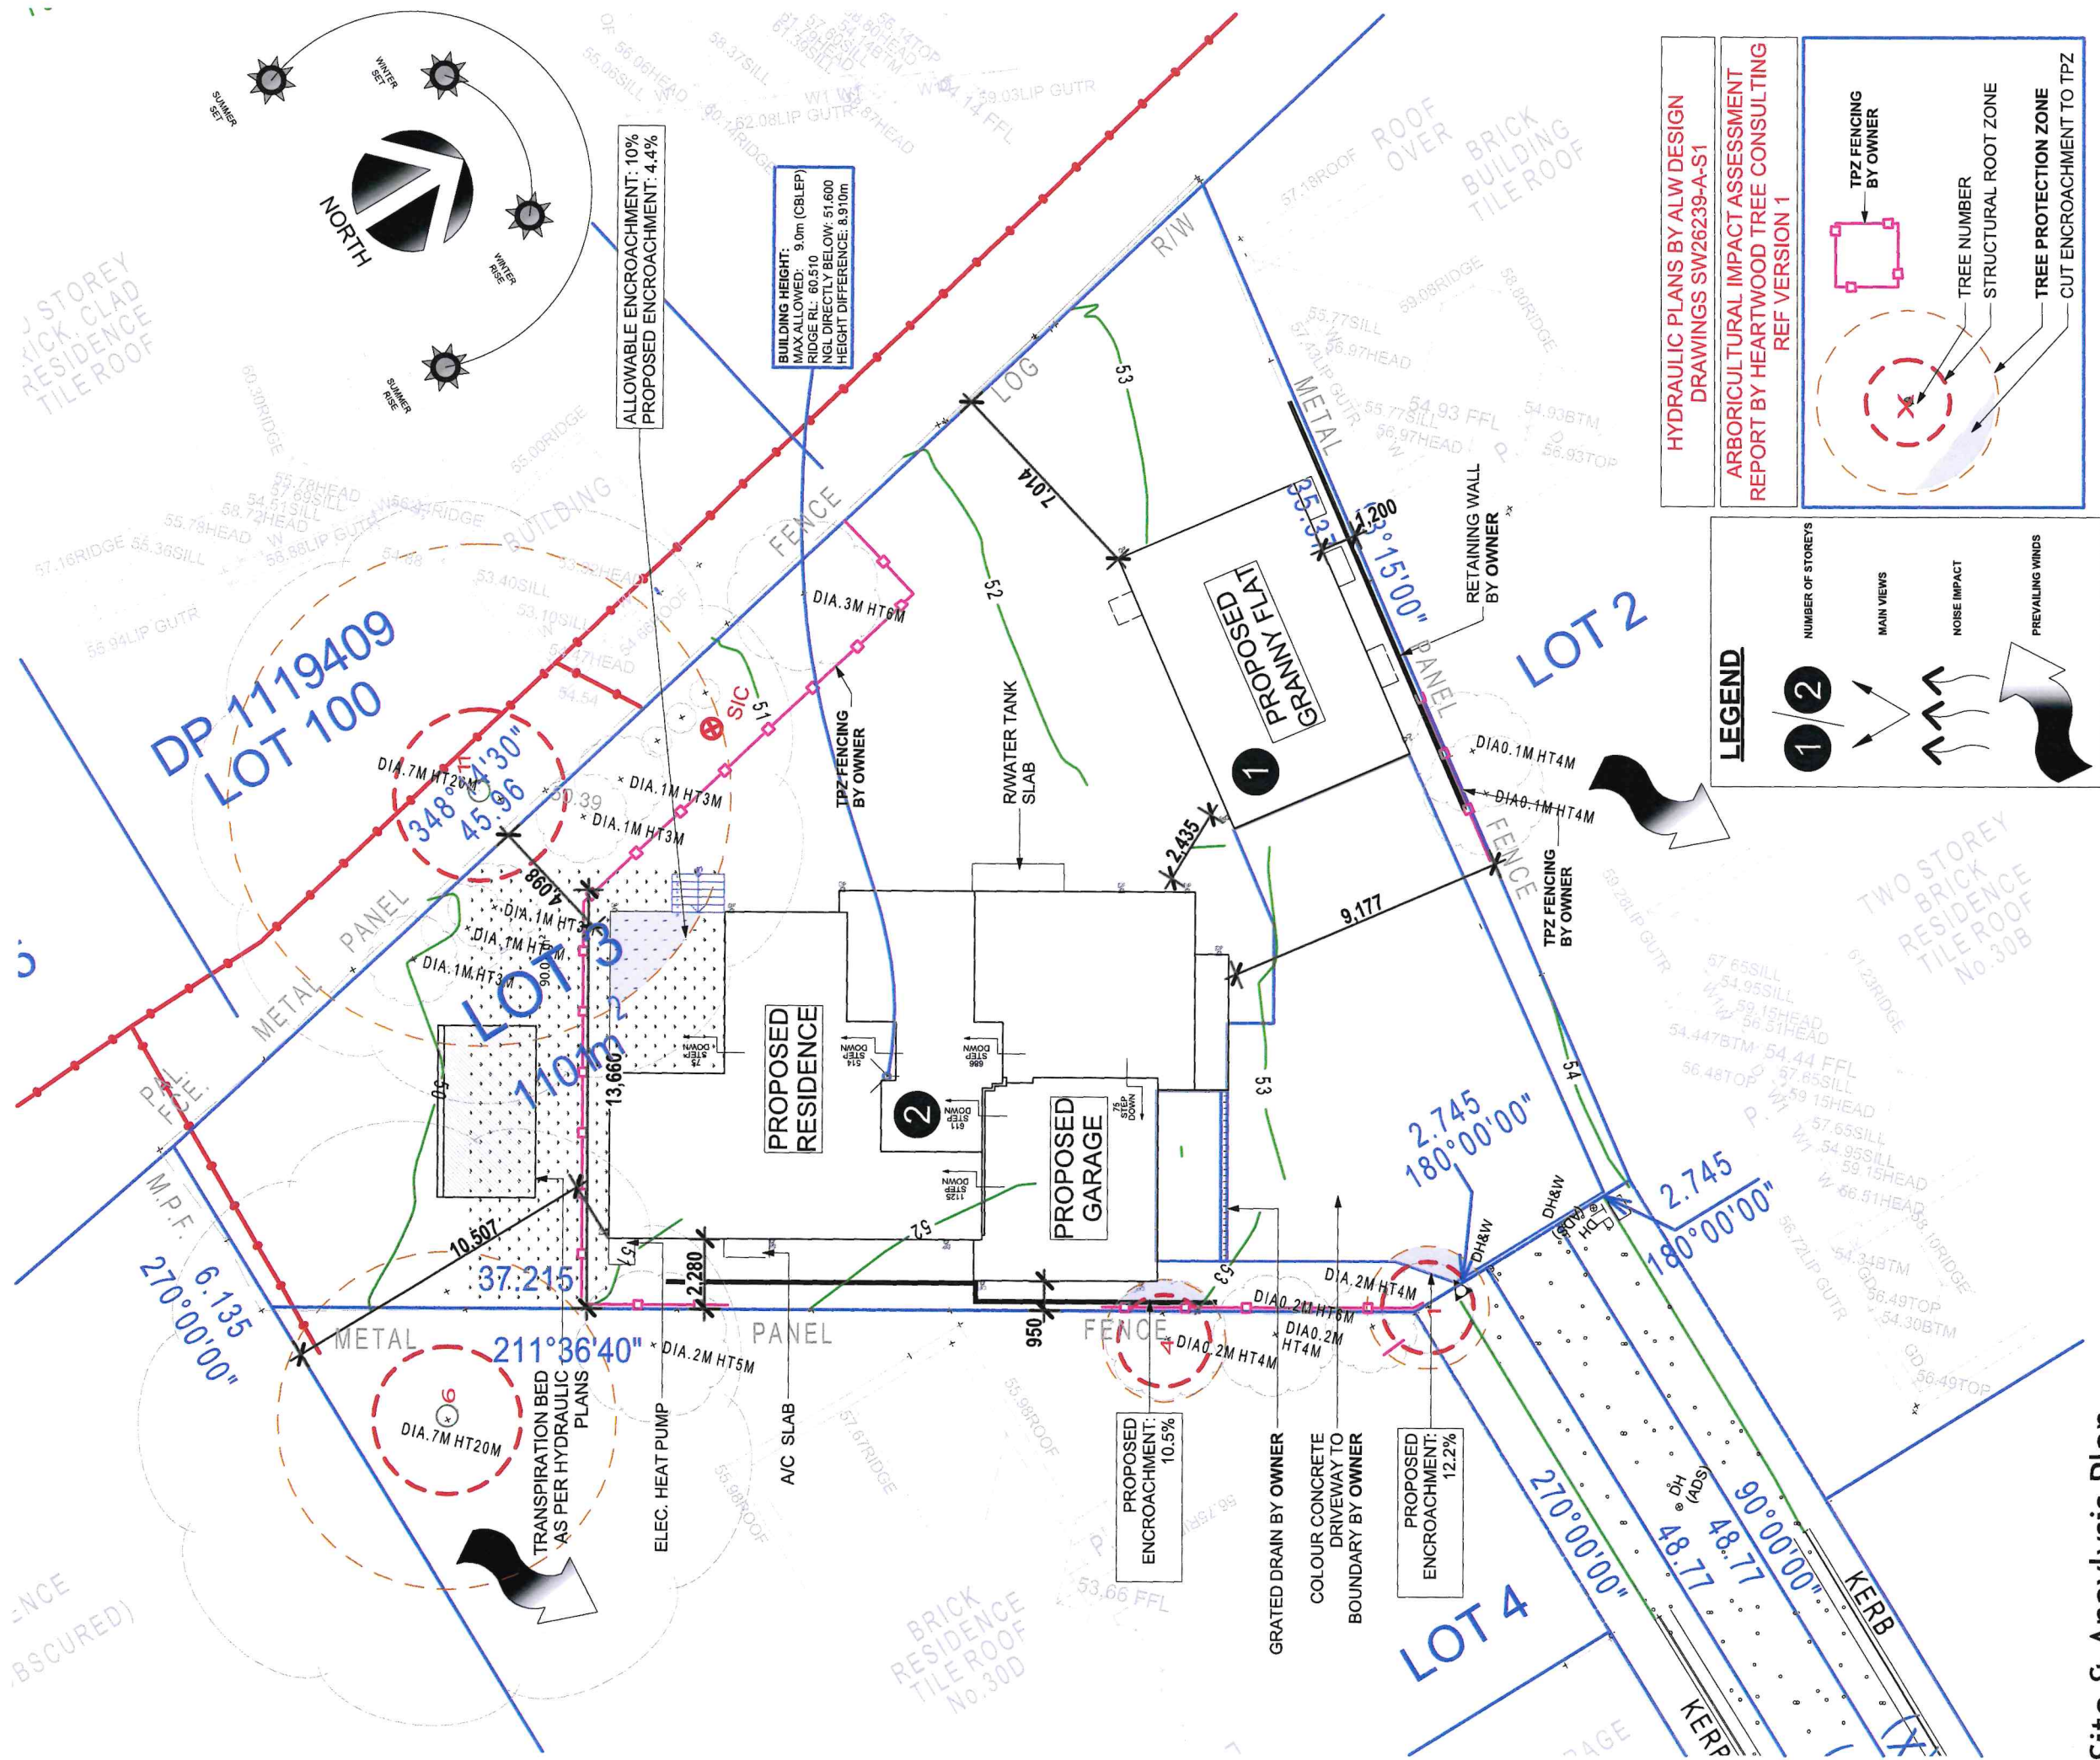

Site & Analysis Plan

CLIENT DETAILS:				PLAN REVISION				SIGNATURE:		ORIENTATION		DATE:		
Aji Teguh Pamungkas Alesha Tiara Pamungkas SITE ADDRESS: Lot 3, 30c Simmat Avenue, Condell Park, DP - 576906 HOUSE NAME: Astoria 39R + Granny Flat FACADE: Brighton				ISSUE	BY	DATE	DESCRIPTION	SITE NOTES -FINAL LOCATION OF AC DUCTS MAY BE ALTERED ON SITE DUE TO CONSTRUCTION CONSTRAINTS - SALINITY CLASSIFICATION: A1 NON-SALINE FLOOD PRONE LAND		 DIAL 1100 BEFORE YOU DIG www.dialbeforeyoudig.com.au				Licence: 244242C
				A	MM	25.03.26	Tender Plans							
				B	SS	16.04.26	Presentation Plans							
				C	SS	30.04.26	Live Presentation Plans							
				D	TR	03.06.26	Variation 2							
				E	TR	17.06.26	Internal Amendments							
				F	MM	22.06.26	Submission Plans							
				G	TR	24.06.26	Internal Amendments							
				H	MM	07.07.26	Submission Plans Continued							
				I	MM	09.07.26	Eng Check							
				J	-	-	-							
				K	-	-	-							
				L	-	-	-							
				SHEET 4 of 14										
				Opulence										