
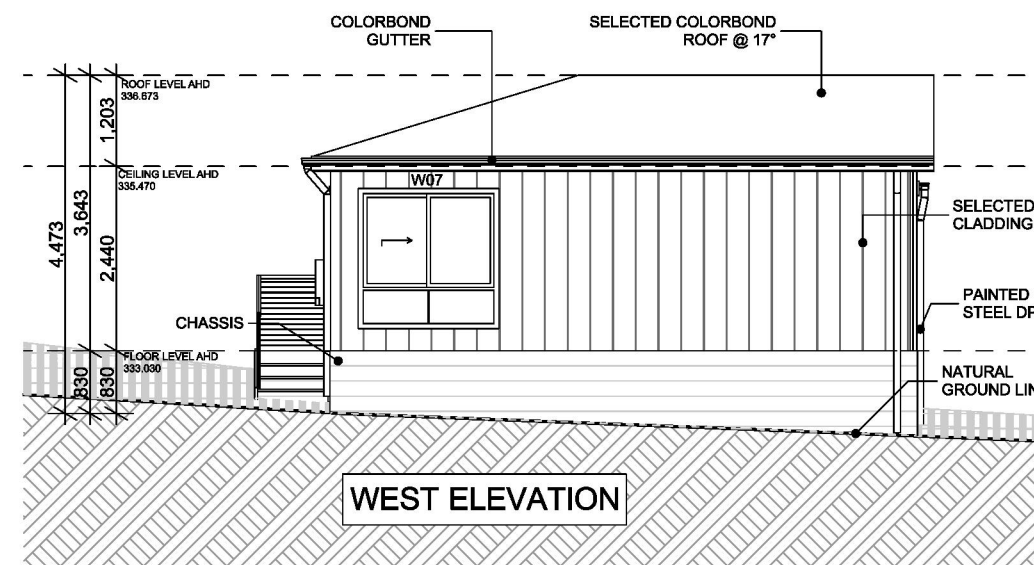
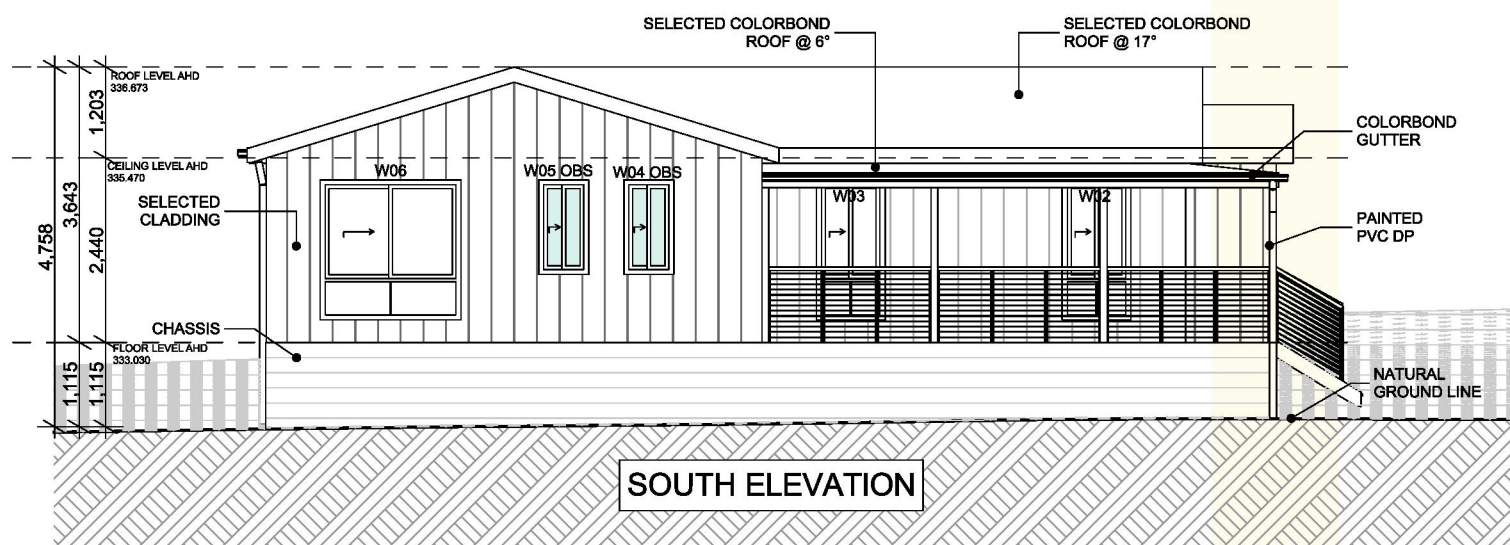
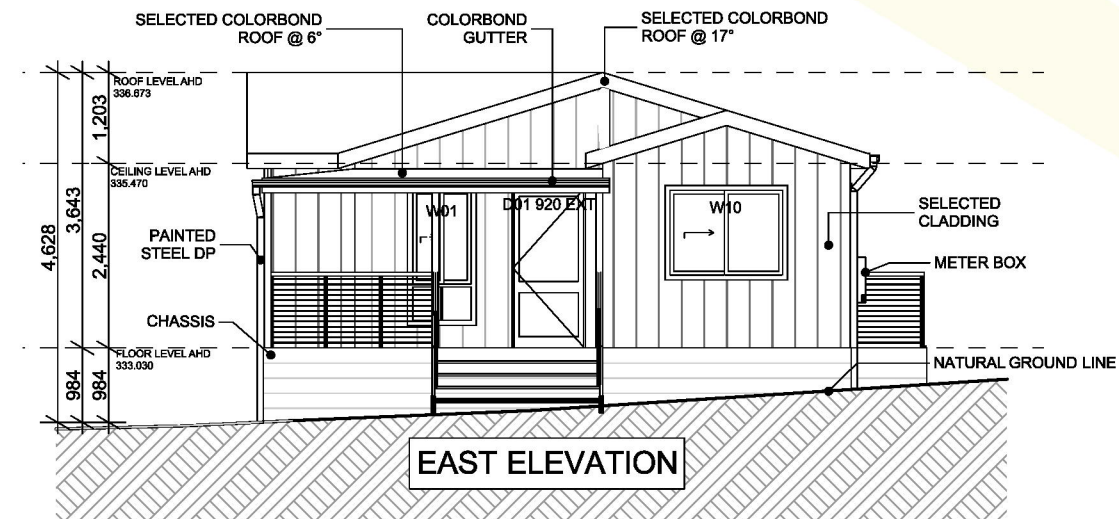
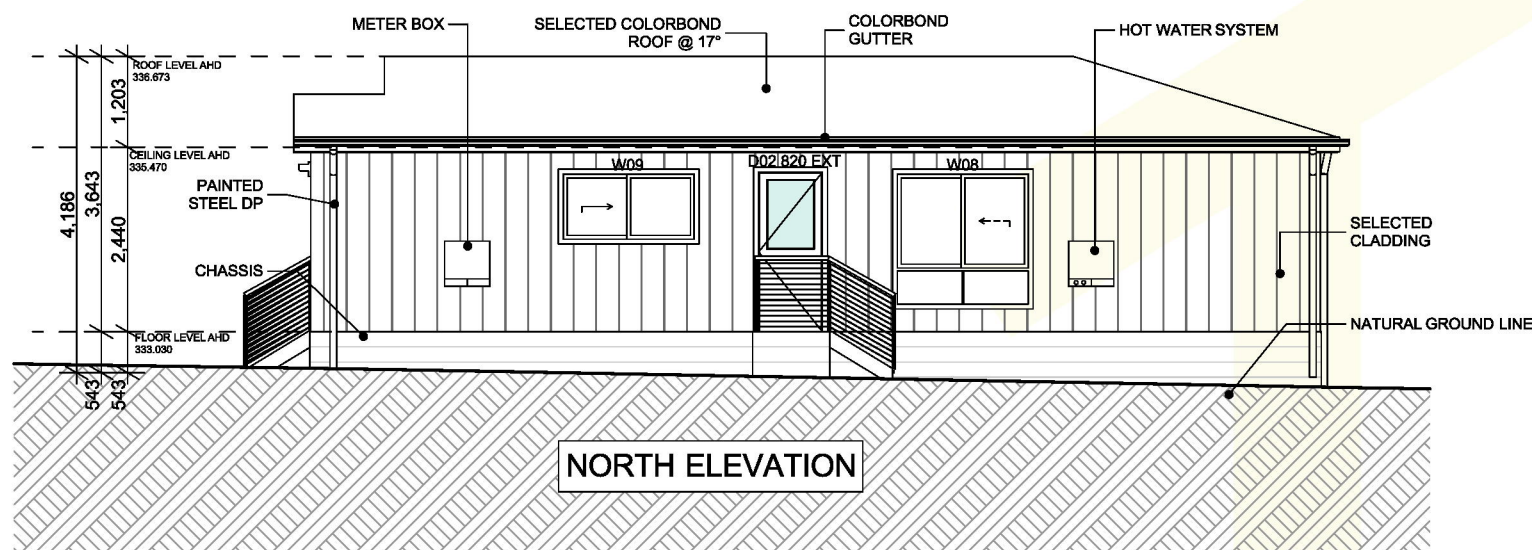


NOTIFICATION PLAN

246 BANG BANG ROAD, KOORWATHA 2807

LOT 126
DP 754593
45717.46m²

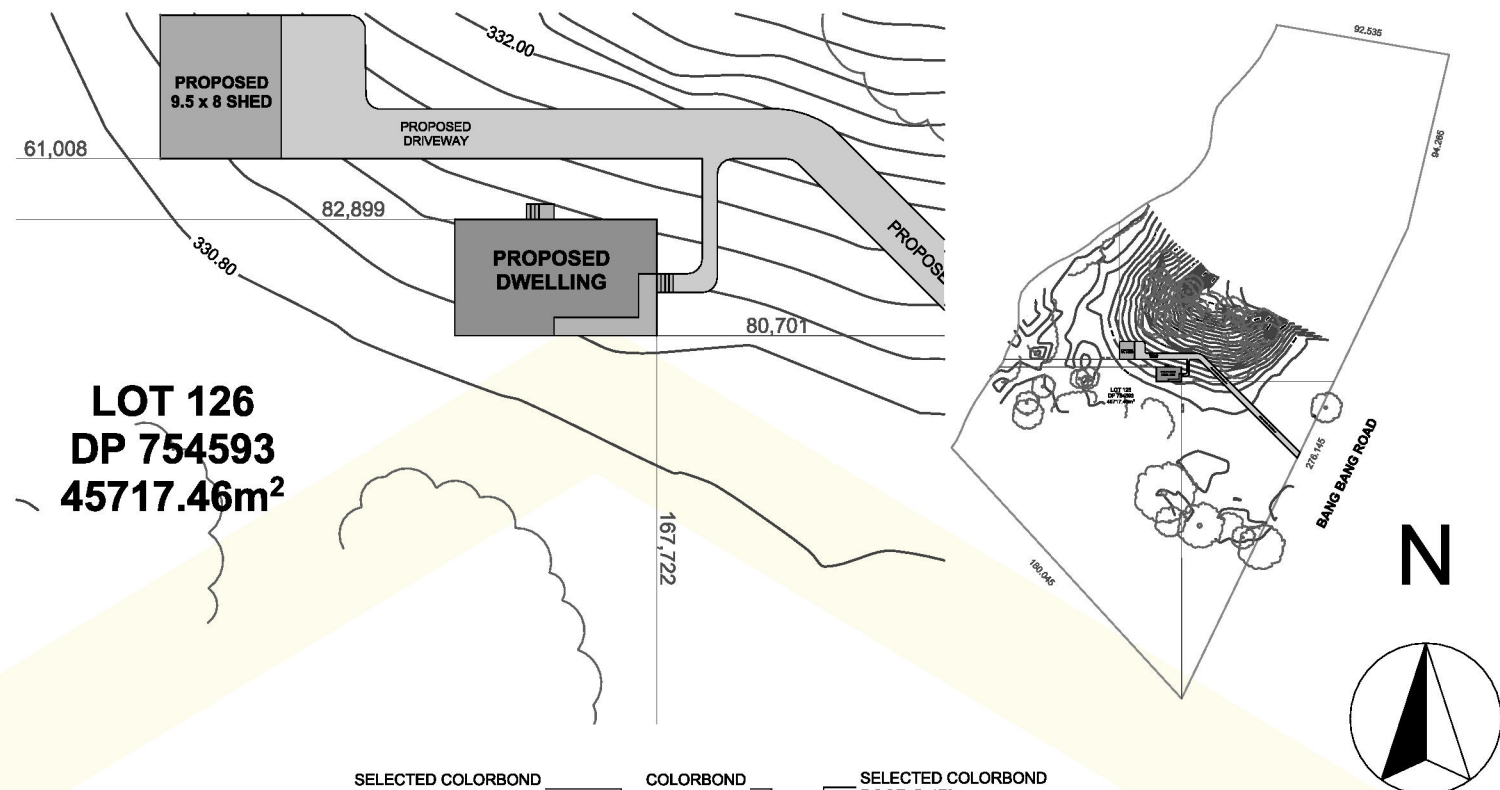

ABN : 32 603 439 827
1355 The Northern Road, Bringelly NSW

Phone (02) 4774 8388
sales@hitechhomes.com.au
www.hitechhomes.com.au

© COPYRIGHT HI-TECH HOMES
ALL RIGHTS RESERVED
COPYRIGHT OF PLANS AND DOCUMENTATION IN WHOLE OR
IN PART SHALL REMAIN THE EXCLUSIVE PROPERTY OF HI-
TECH HOMES AND SHALL NOT BE REPRODUCED UNLESS A
WRITTEN PERMISSION IS PROVIDED BY HI-TECH HOMES

Notification Plan

BAL-19

CLIENT: JOB NUMBER: 202977
LOCATION: 246 BANG BANG ROAD KOORWATHA
LGA: HILLTOPS COUNCIL
LOT/DP: 126/DP754593 SCALE: 1:100, 1:4000, 1:500 @ A3
DESIGN: WARATAH 90