




ELEVATION A (EASTERN)

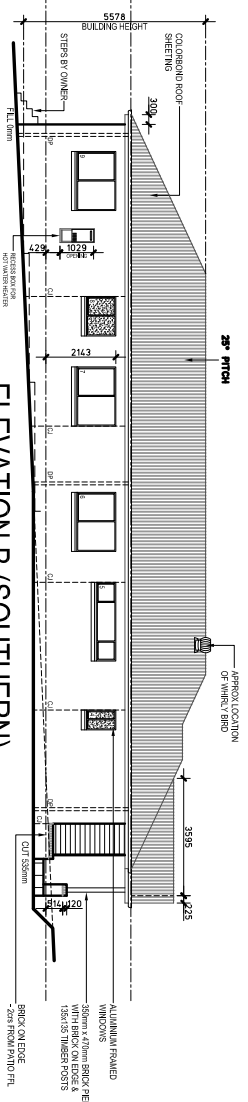


ELEVATION B (SOUTHERN)

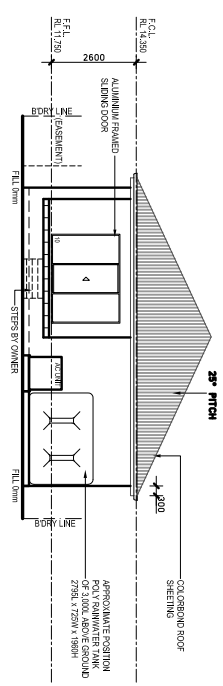

ELEVATION C (WESTERN)

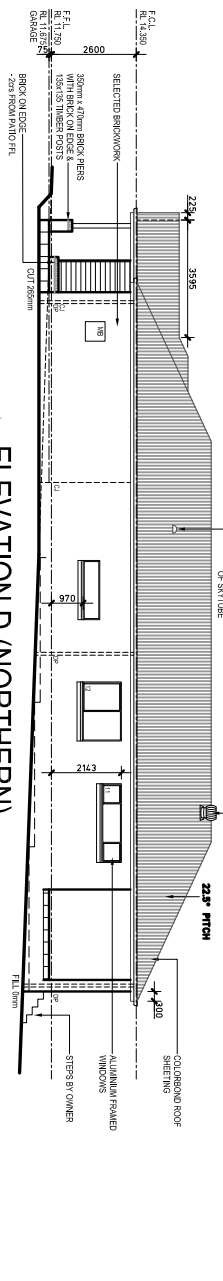

ELEVATION D (NORTHERN)

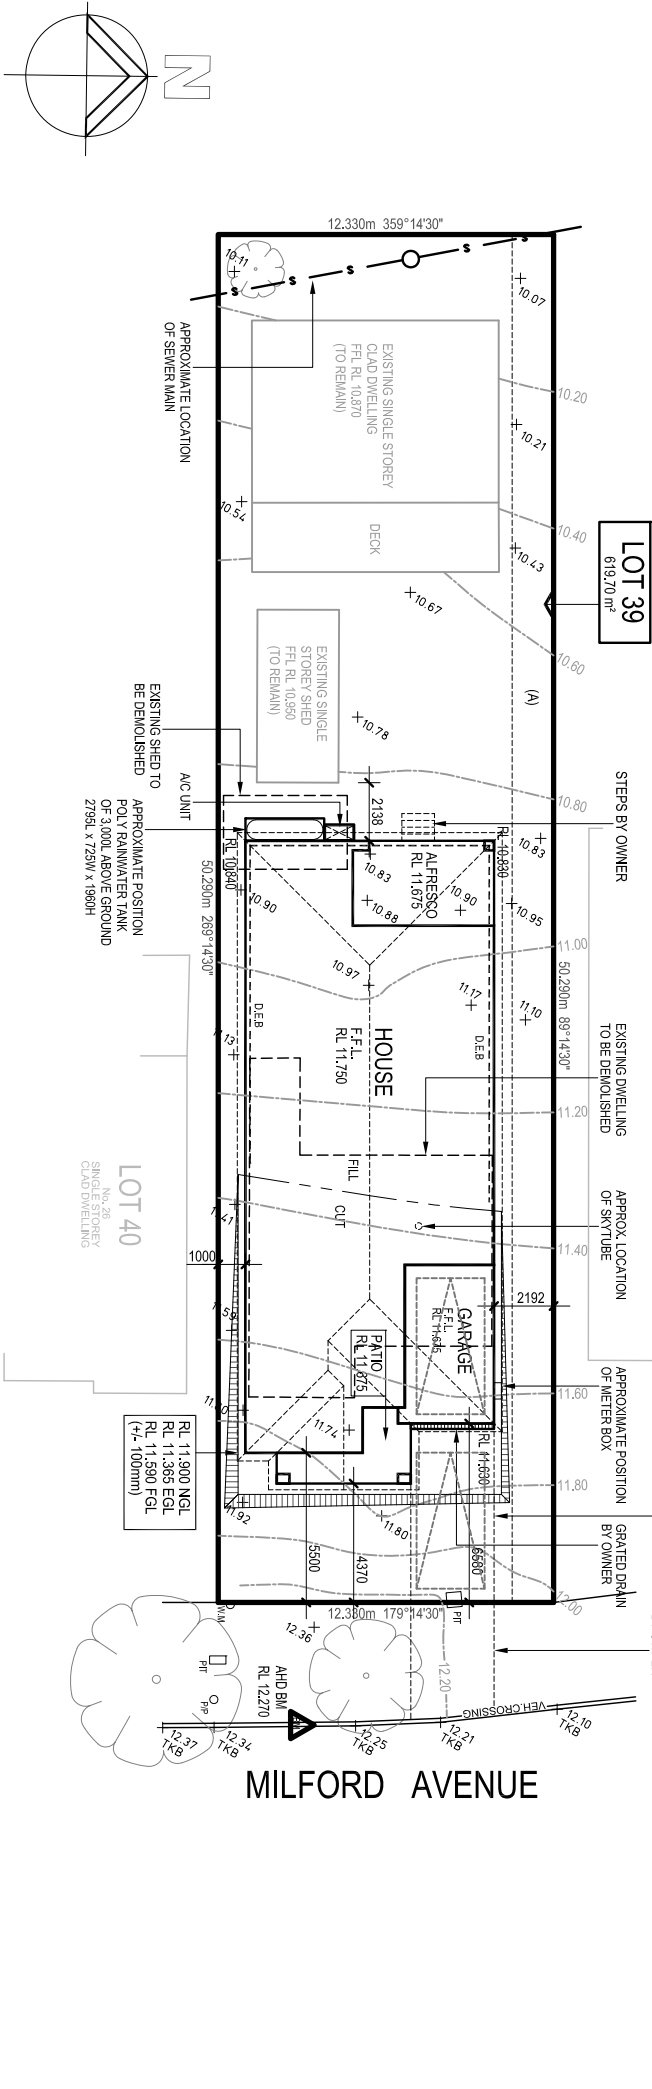

Master

Proposed Single Dwelling

GENERAL NOTES

DRAWN BY:

Evolve. by MASTERTON

PLAN: BRENTWOOD 22	FOR: Nasim	DRAWN BY: UCD	DATE: 30.04.26	ISSUE: B
FACADE: North Hampton	LOT NO: 39, No 24 Milford Avenue	SCALE: NTS	JOB NO: 2020196	
EDITION:	SUBURB: Panania	SHEET TITLE: NOTIFICATION PLAN	SHEET NO: 1-1	
	COUNCIL: CANTERBURY BANKSTOWN			