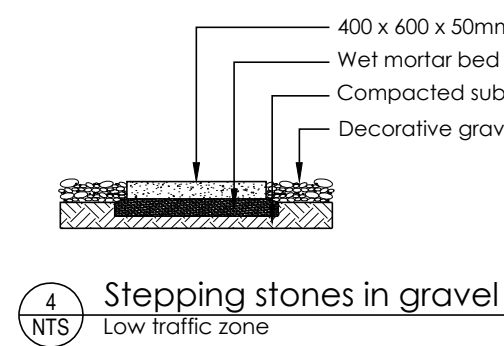
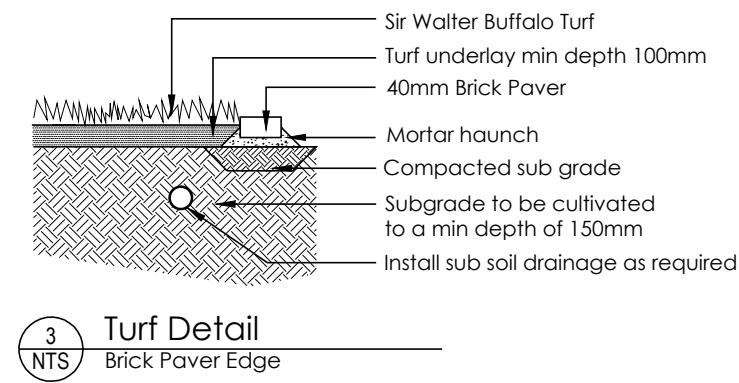
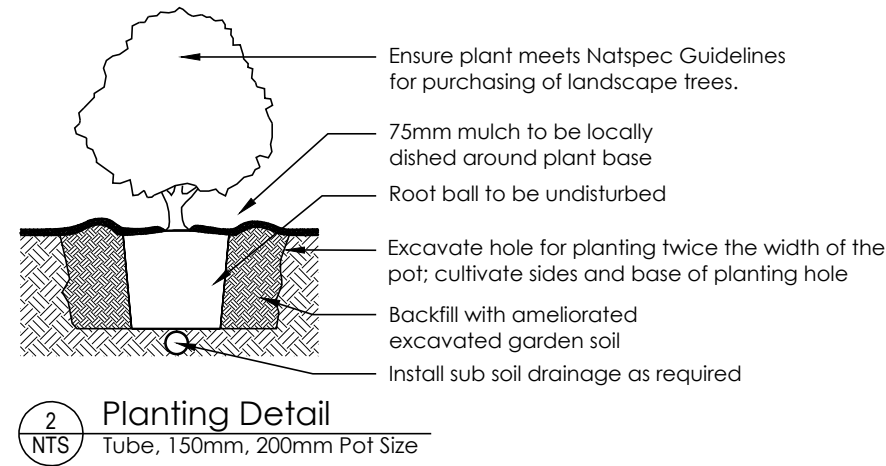
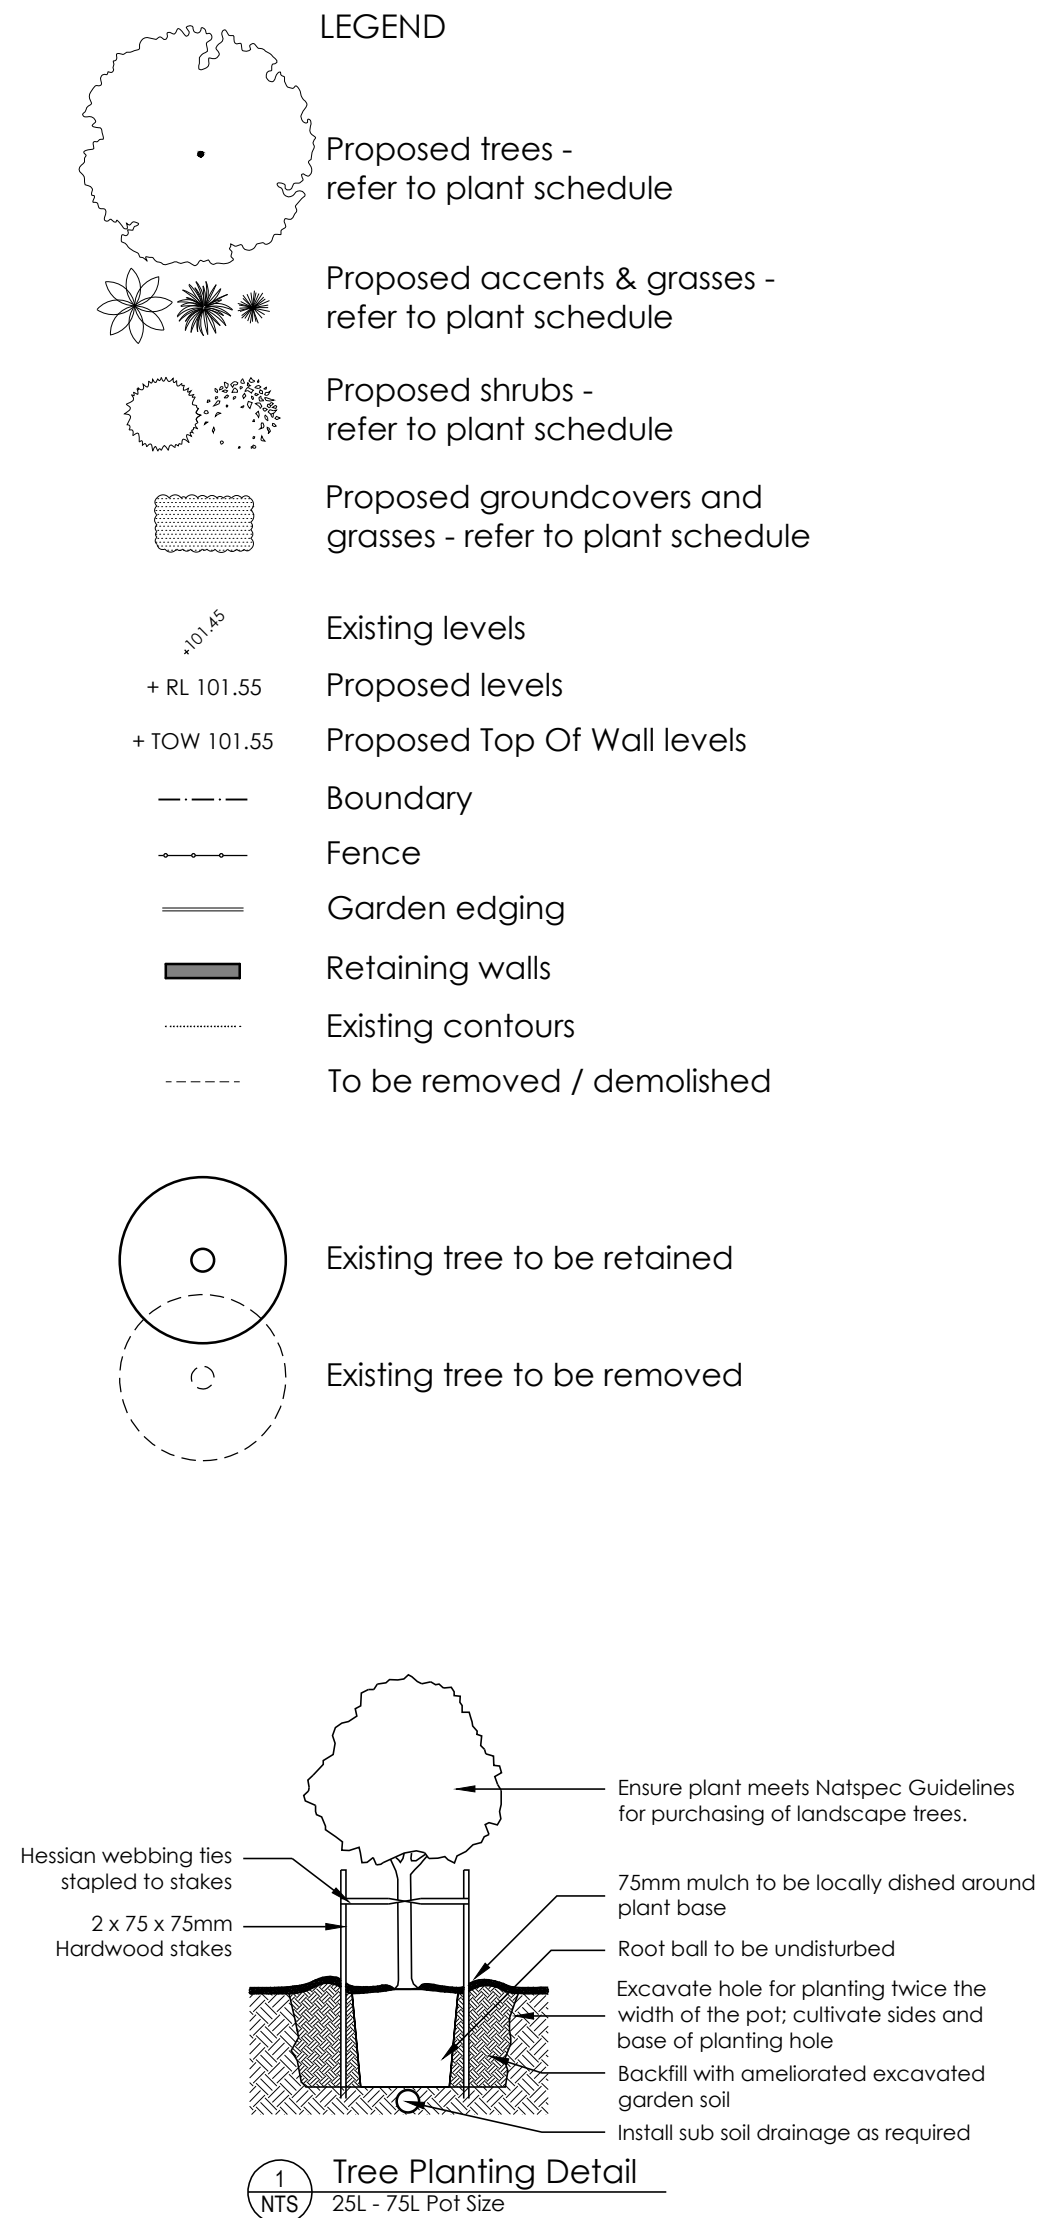
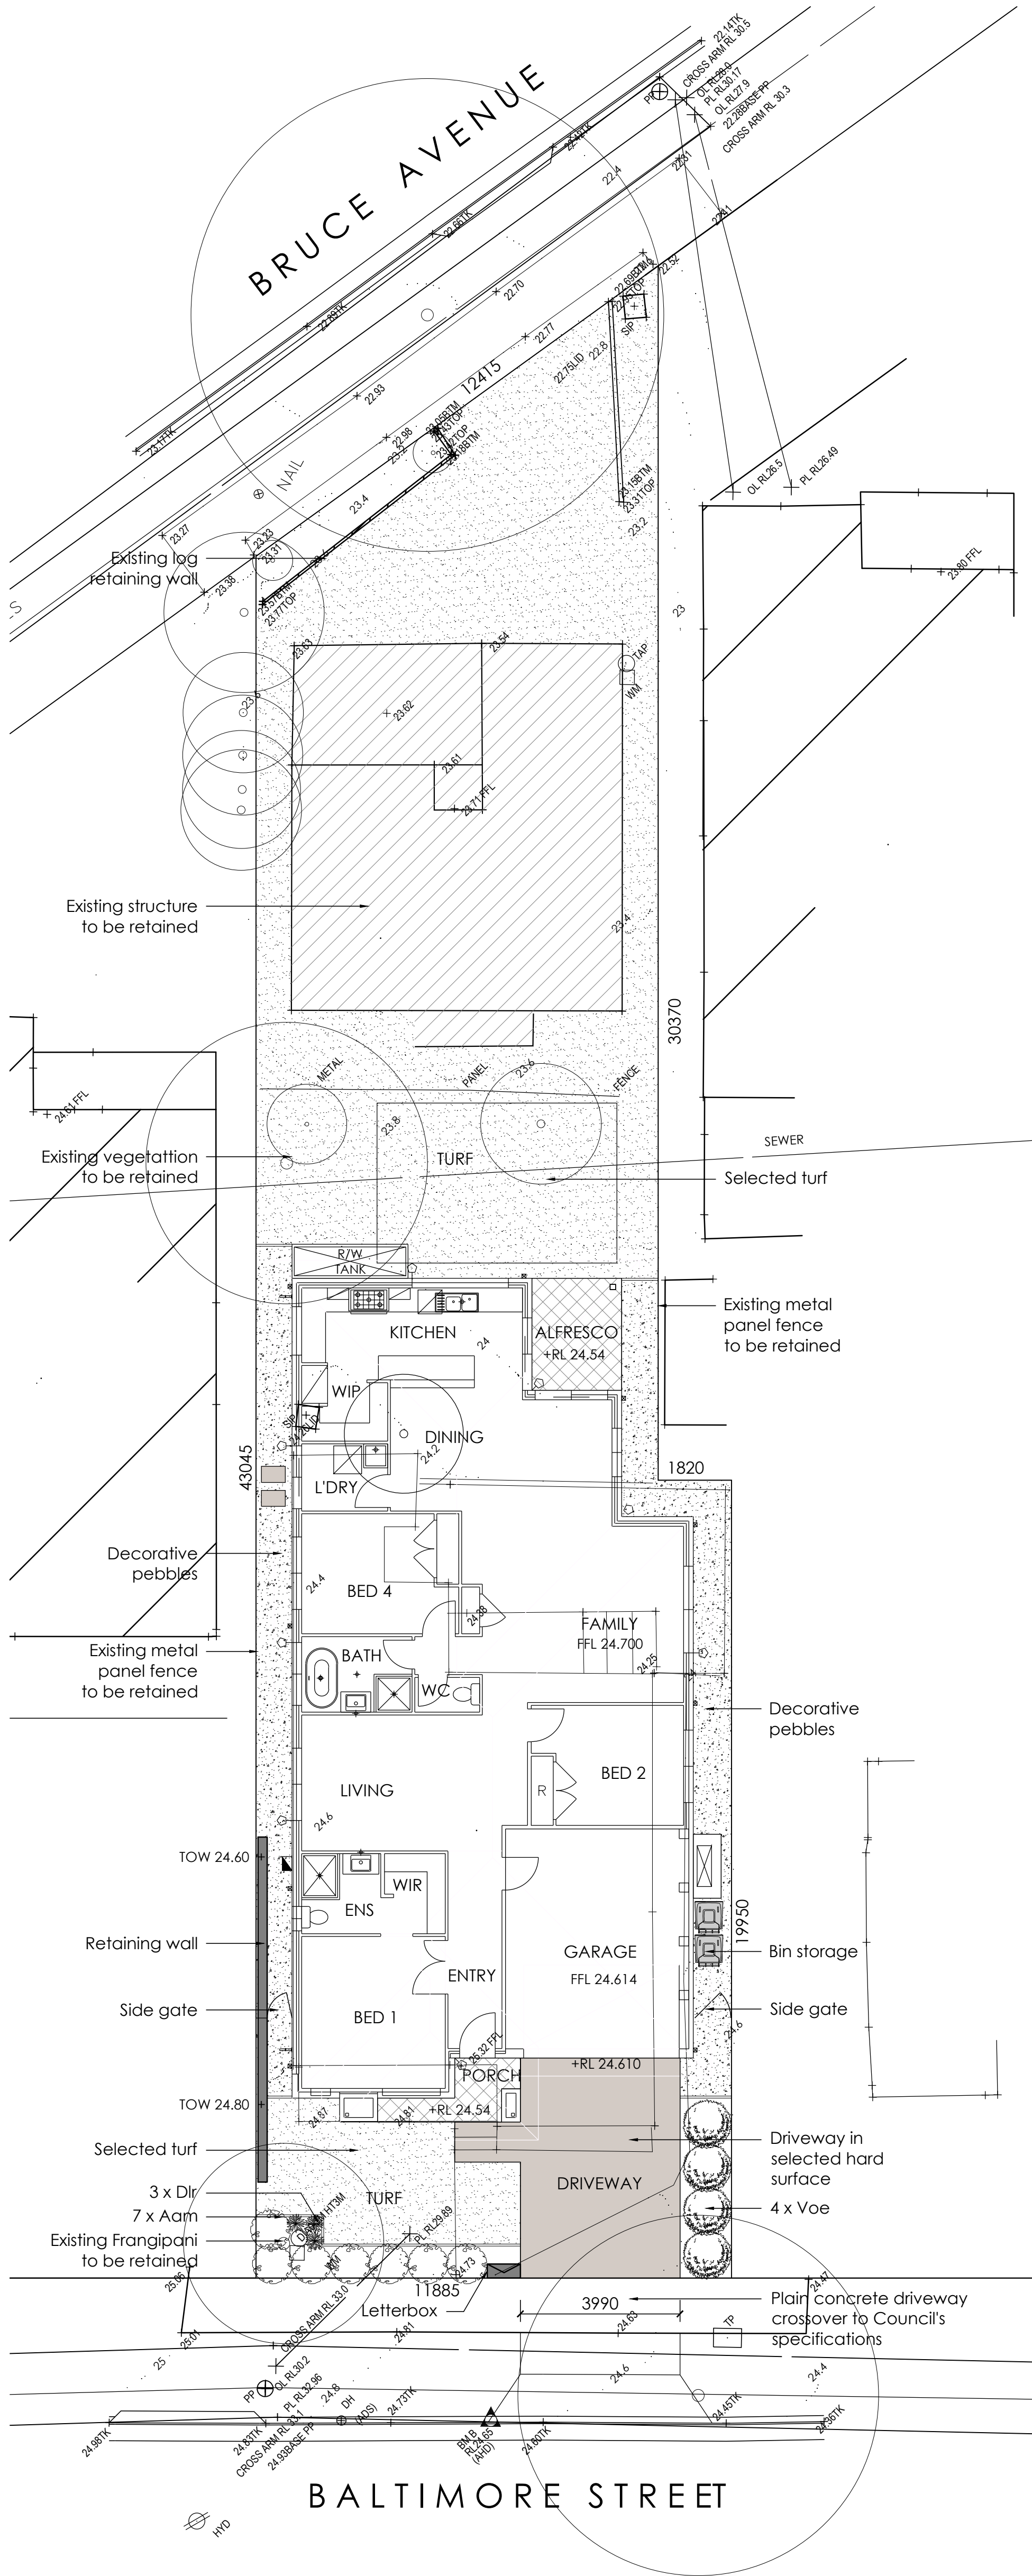


NOTE:

- All Landscaped area to have a minimum 1:100 fall for possible overland water drainage.
- All works around existing trees to be in accordance with AS 4970

PLANT SCHEDULE Prepared by ecodeign Pty Ltd

SYMBOL	BOTANICAL NAME	COMMON NAME	QUANTITY	POT SIZE	MATURE SIZE
Aam	Acmena smithii 'Allyn Magic'	Allyn Magic Lillypilly	7	200mm	0.5-1m
Dlr	Dianella revoluta 'Little Rev'	Dwarf Blue Flax Lily	3	150mm	0.3m
Voe	Viburnum odoratissimum 'Emerald Lustre'	Sweet Viburnum	4	200mm	4m

*Australian Native Species

AREA CALCULATIONS

SITE AREA - 506.0 m²

LANDSCAPED AREA

PROPOSED - 40.94% (207.16m²)

REVISION	DESCRIPTION	DRAWN	CHECK	DATE
A	SUBMITTED TO CLIENT FOR COMMENT	JD	AS	18-06-26

ecodeign
outdoor living environments

PO Box 8136, Boulkham Hills, NSW 2153
Ph: (02) 9480 7712 Fax: (02) 9480 7705
Email: info@ecodeign.com.au
Web: www.ecodeign.com.au
Member of the Australian Institute of Landscape Designers and Managers

1. Do not scale from drawings
2. Verify all measurements on site
3. Notify ecodeign of any inconsistencies
4. Copyright © ecodeign. All rights reserved
5. Drawing remains the property of ecodeign
6. All work to comply with relevant Australian Standards or Building Code of Australia
7. All work to be performed by a suitably qualified tradesperson
8. For application purposes only - NOT FOR CONSTRUCTION

8 BALTIMORE STREET, BELFIELD

MR S E IM & MRS K A BAIK

NEW RESIDENCE

LANDSCAPE PLAN

SCALE 1:100 @ A1

ISSUE DA

SHEET L - 01

DRAWN JD

CHECK AS

DATE 18-06-26

REVISION A

