


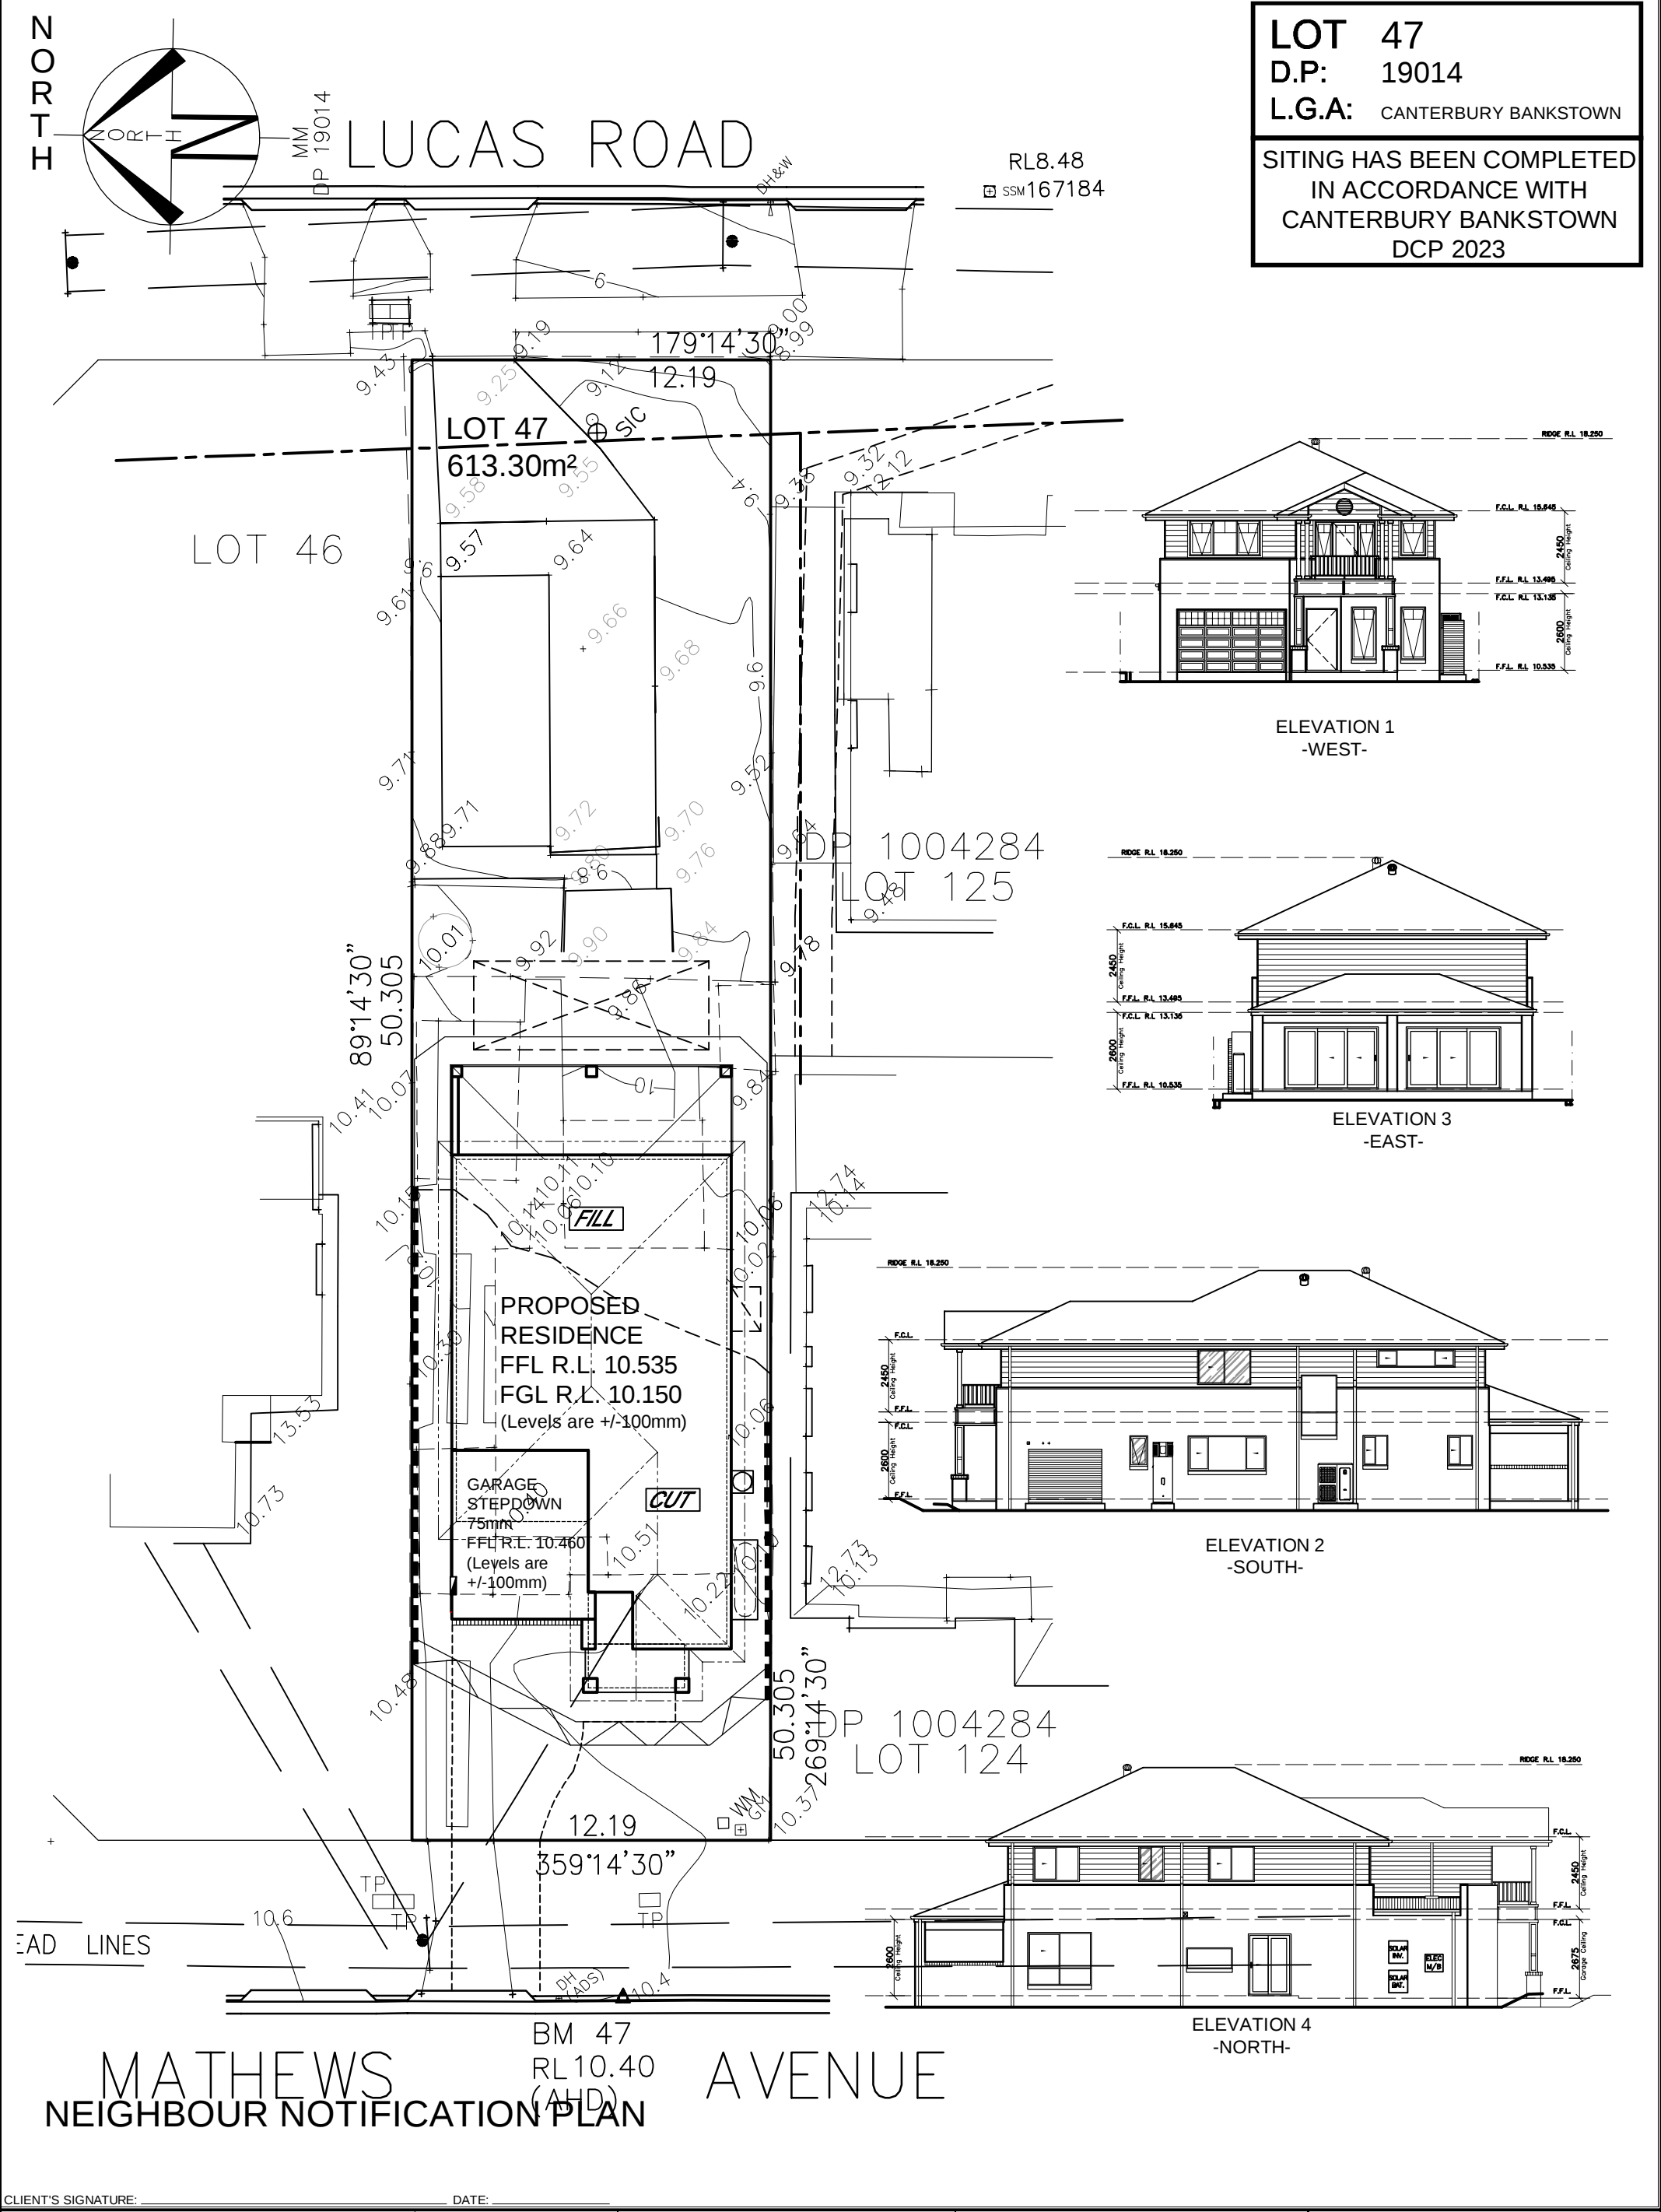

LOT 47
D.P: 19014
L.G.A: CANTERBURY BANKSTOWN

**SITING HAS BEEN COMPLETED
IN ACCORDANCE WITH
CANTERBURY BANKSTOWN
DCP 2023**

CLIENT'S SIGNATURE: _____ DATE: _____		PRODUCT: HAYMAN 34 Southampton L/H Garage ASPIRE		CLIENT: Mr. WALTHER, Mr. WALTHER Mrs. WALTHER SITE ADDRESS: Lot 47 No. 3 Matthews Avenue EAST HILLS, 2213		DA LODGEMENT		
ClarendonHomes BL No. 2298C ABN 18 003 892 706 Clarendon Homes (NSW) P/L 21 Solent Circuit, Baulkham Hills NSW 2153 T: (02) 8851 5300		© ALL RIGHTS RESERVED This plan is the property of CLARENDON HOMES (NSW) P/L Any copying or altering of the drawing shall not be undertaken without written permission from CLARENDON HOMES (NSW) P/L # ALL DIMENSIONS TO STRUCTURAL ELEMENTS. DIMENSIONS TO BE READ IN PREFERENCE TO SCALING.		DRAWN: MTK RATIO @ A3: 1:200 SHEET: 2.3		DATE: 02.02.26 CHECKED: IX JOB No: 29918295		Rev: H NSW