



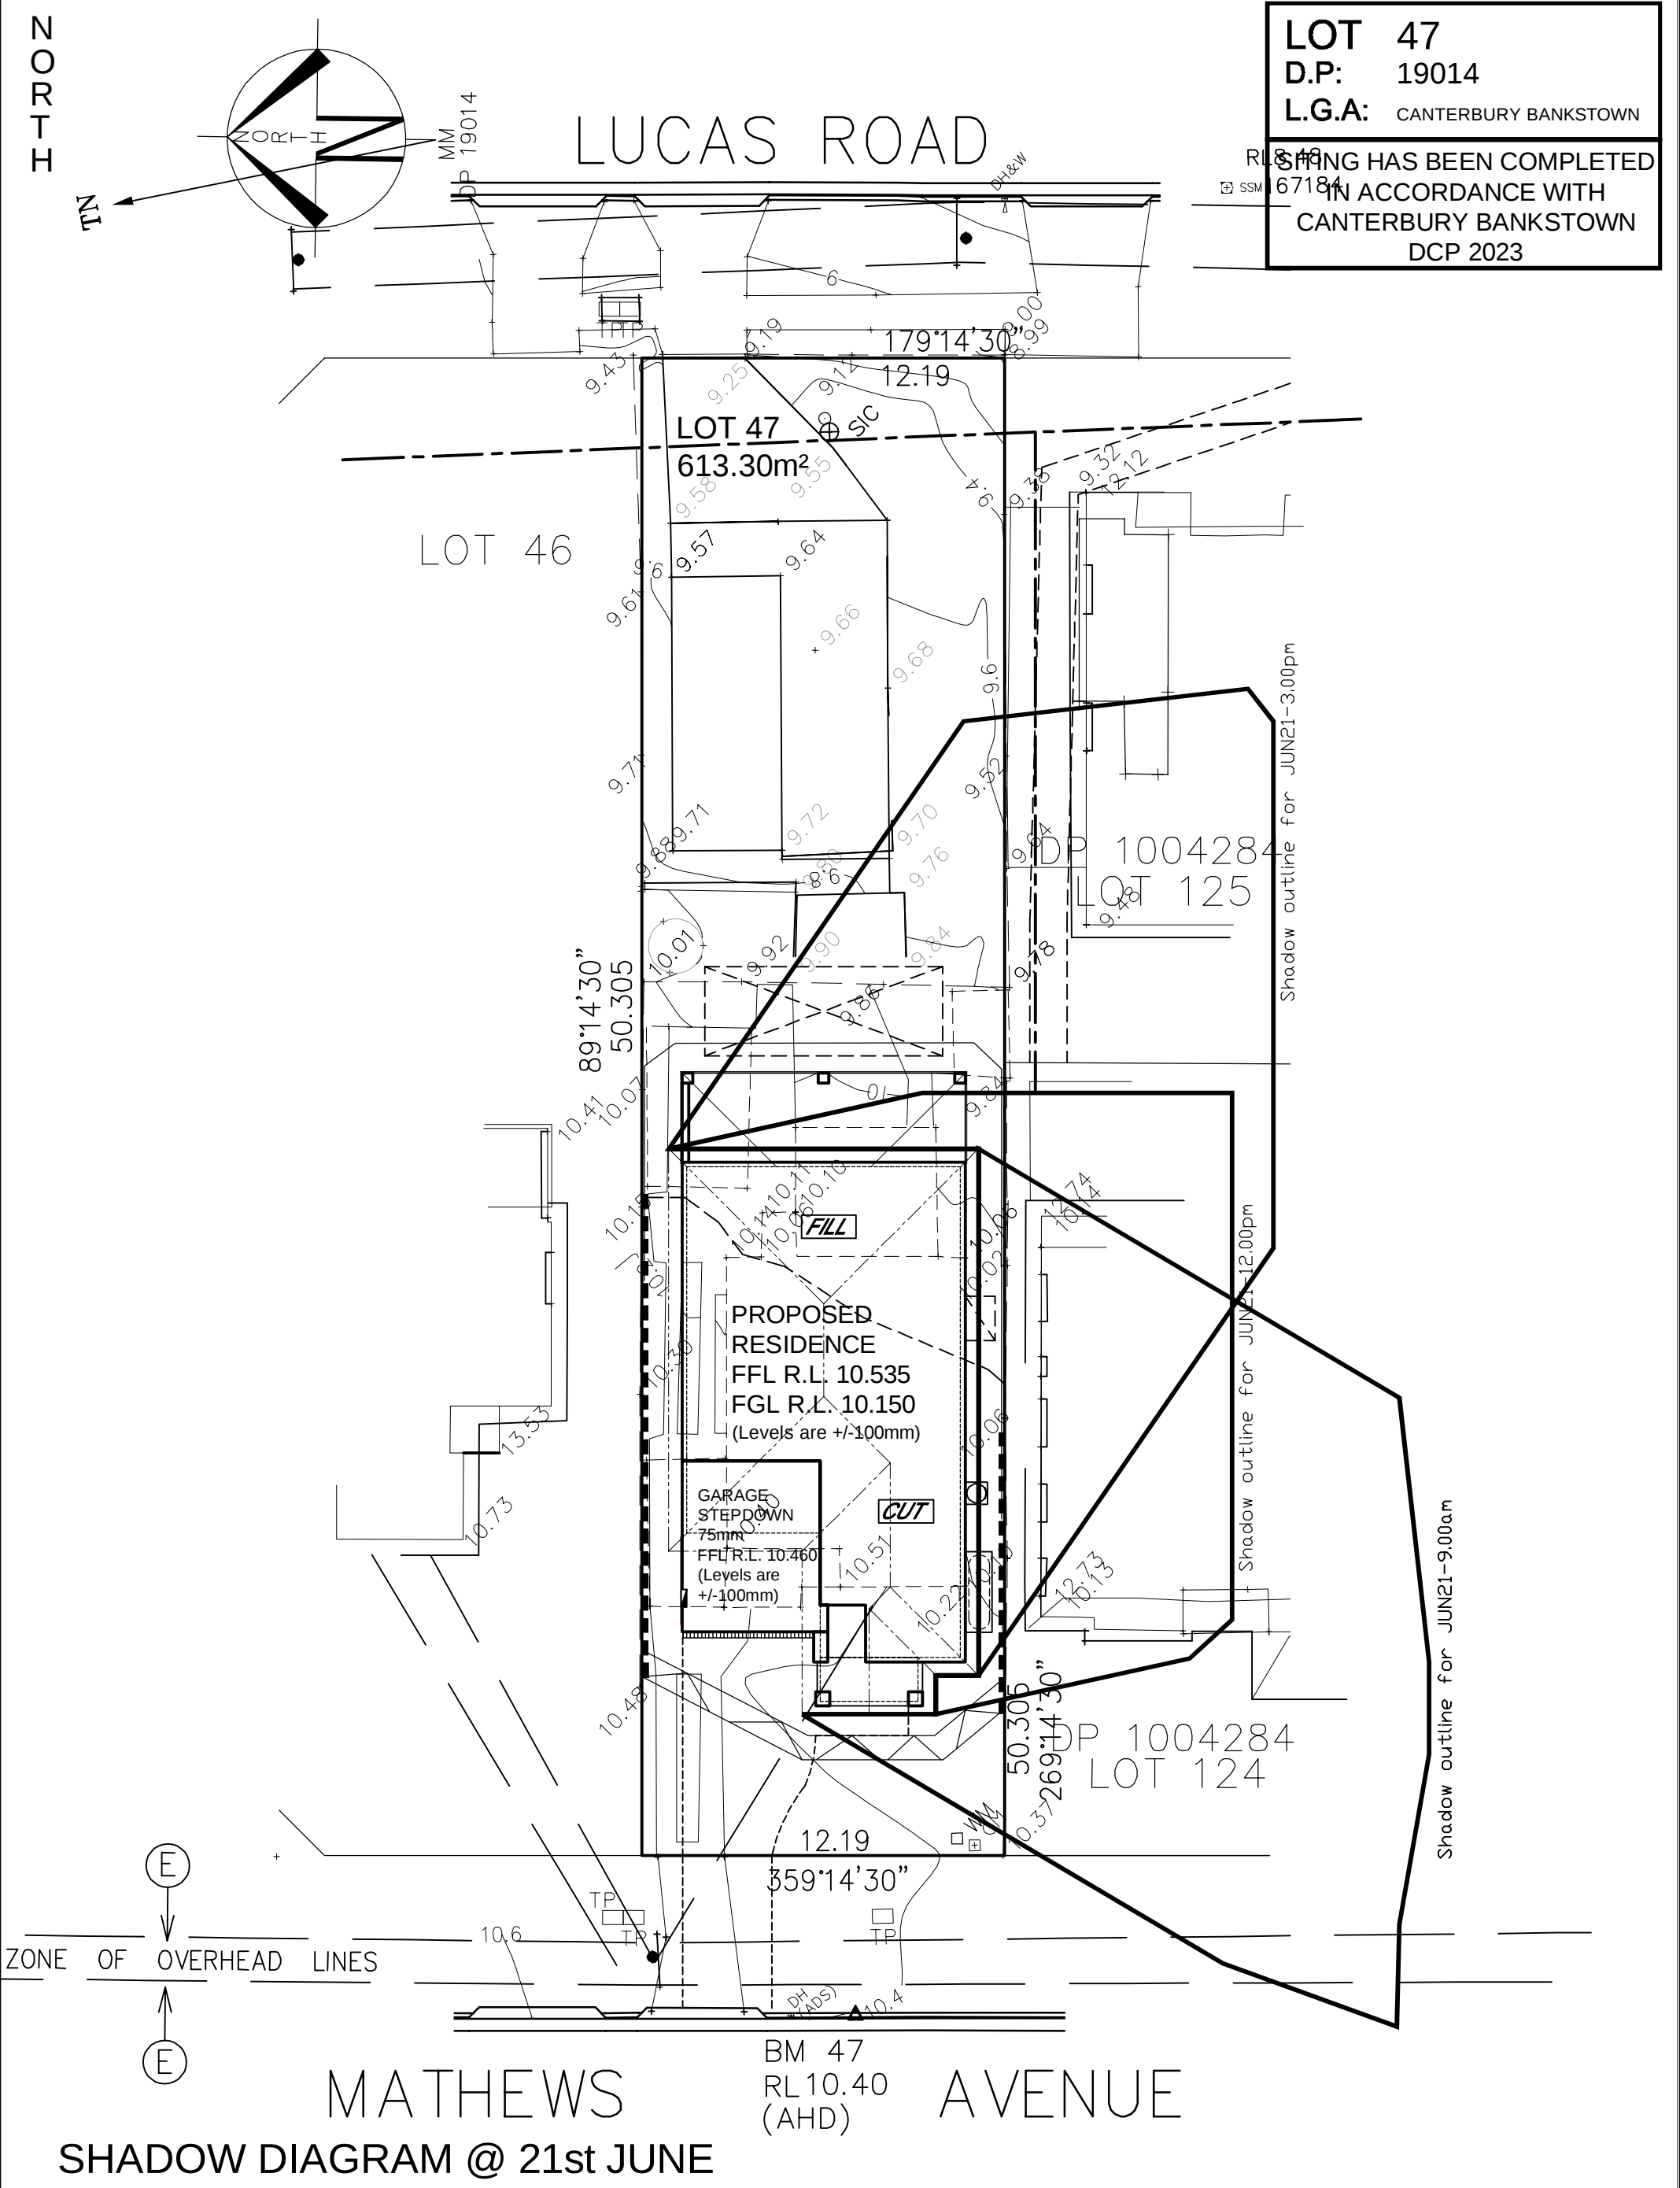

CLIENT'S SIGNATURE: _____		DATE: _____			
ClarendonHomes BL No. 2298C ABN 18 003 892 706 Clarendon Homes (NSW) P/L 21 Solent Circuit, Baulkham Hills NSW 2153 T: (02) 8851 5300		© ALL RIGHTS RESERVED This plan is the property of CLARENDOH HOMES (NSW) P/L Any copying or altering of the drawing shall not be undertaken without written permission from CLARENDOH HOMES (NSW) P/L # ALL DIMENSIONS TO STRUCTURAL ELEMENTS. DIMENSIONS TO BE READ IN PREFERENCE TO SCALING.		PRODUCT:	
				HAYMAN 34 Southampton L/H Garage	
				ASPIRE	
		CLIENT:		DA LODGEMENT	
		Mr. WALTHER, Mr. WALTHER Mrs. WALTHER			
		SITE ADDRESS:			
		Lot 47 No. 3		DRAWN: MTK	
		Matthews Avenue		DATE: 02.02.26	
		EAST HILLS, 2213		Rev: H	
				RATIO @ A3: 1:200	
				CHECKED: IX	
				SHEET: 2.4	
				JOB No: 29918295	
				NSW	



NORTH

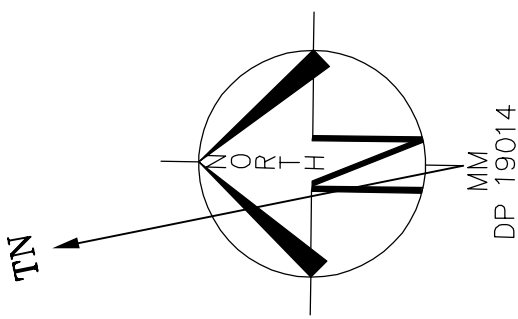

LOT 47
D.P: 19014
L.G.A: CANTERBURY BANKSTOWN



SITING HAS BEEN COMPLETED
IN ACCORDANCE WITH
CANTERBURY BANKSTOWN
DCP 2023

PROPOSED
RIDGE R.L 18.250

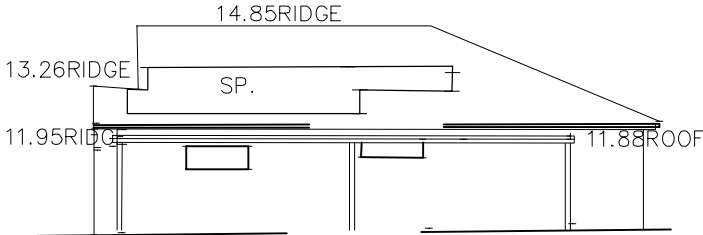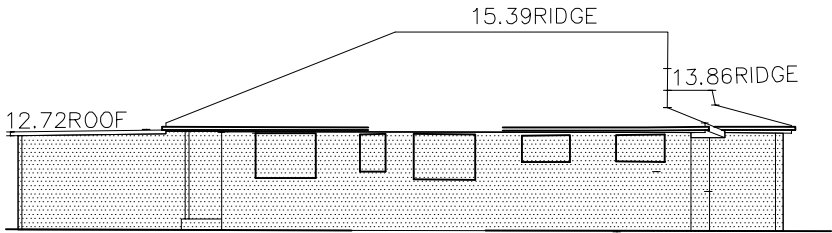



Shadow outline for JUN21-9.00am

PROPOSED
RIDGE R.L 18.250

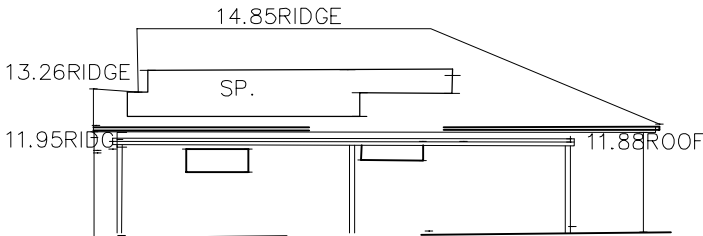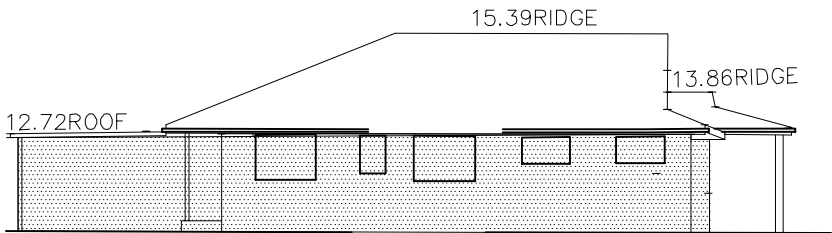



Shadow outline for JUN21-12.00pm

PROPOSED
RIDGE R.L 18.250

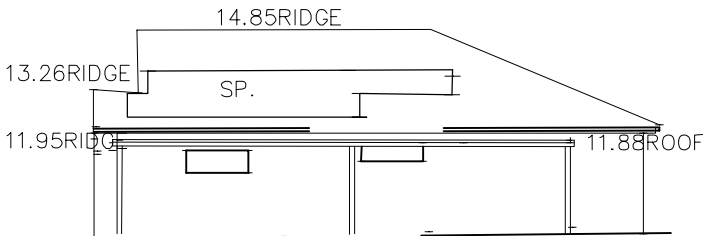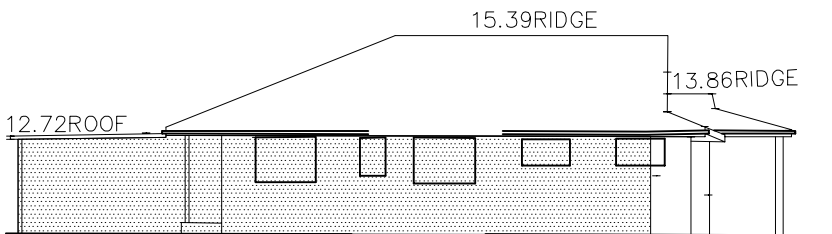

Shadow outline for JUN21-3.00pm

PROPOSED
RIDGE R.L 18.250

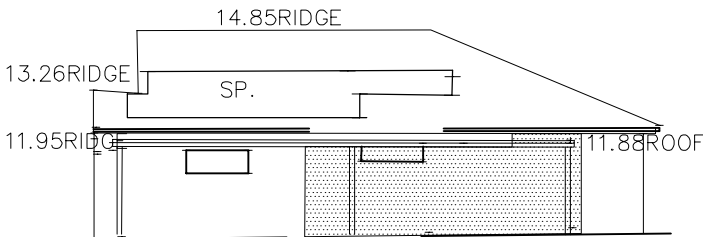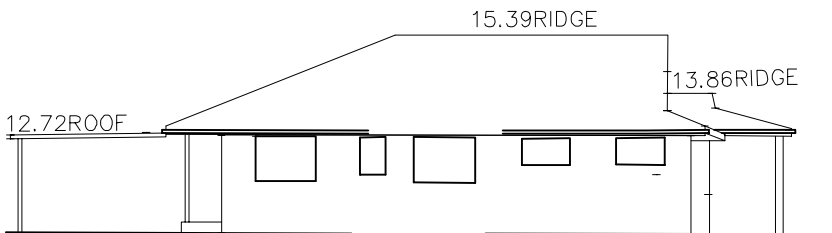

Shadow outline for JUN21-3.00pm

ELEVATIONAL SHADOWS @ 21st JUNE

CLIENT'S SIGNATURE: _____ DATE: _____

ClarendonHomes BL No. 2298C ABN 18 003 892 706 Clarendon Homes (NSW) P/L 21 Solent Circuit, Baulkham Hills NSW 2153 T: (02) 8851 5300	© ALL RIGHTS RESERVED This plan is the property of CLARENDON HOMES (NSW) P/L Any copying or altering of the drawing shall not be undertaken without written permission from CLARENDON HOMES (NSW) P/L # ALL DIMENSIONS TO STRUCTURAL ELEMENTS. DIMENSIONS TO BE READ IN PREFERENCE TO SCALING.	PRODUCT: HAYMAN 34 Southampton L/H Garage ASPIRE	CLIENT: Mr. WALTHER, Mr. WALTHER Mrs. WALTHER SITE ADDRESS: Lot 47 No. 3 Matthews Avenue EAST HILLS, 2213	DA LODGEMENT		
				DRAWN:	DATE:	Rev:
				MTK	02.02.26	
				RATIO @ A3:	CHECKED:	H
				1:200	IX	
				SHEET:	JOB No:	NSW
				2.5	29918295	