


NOTES:

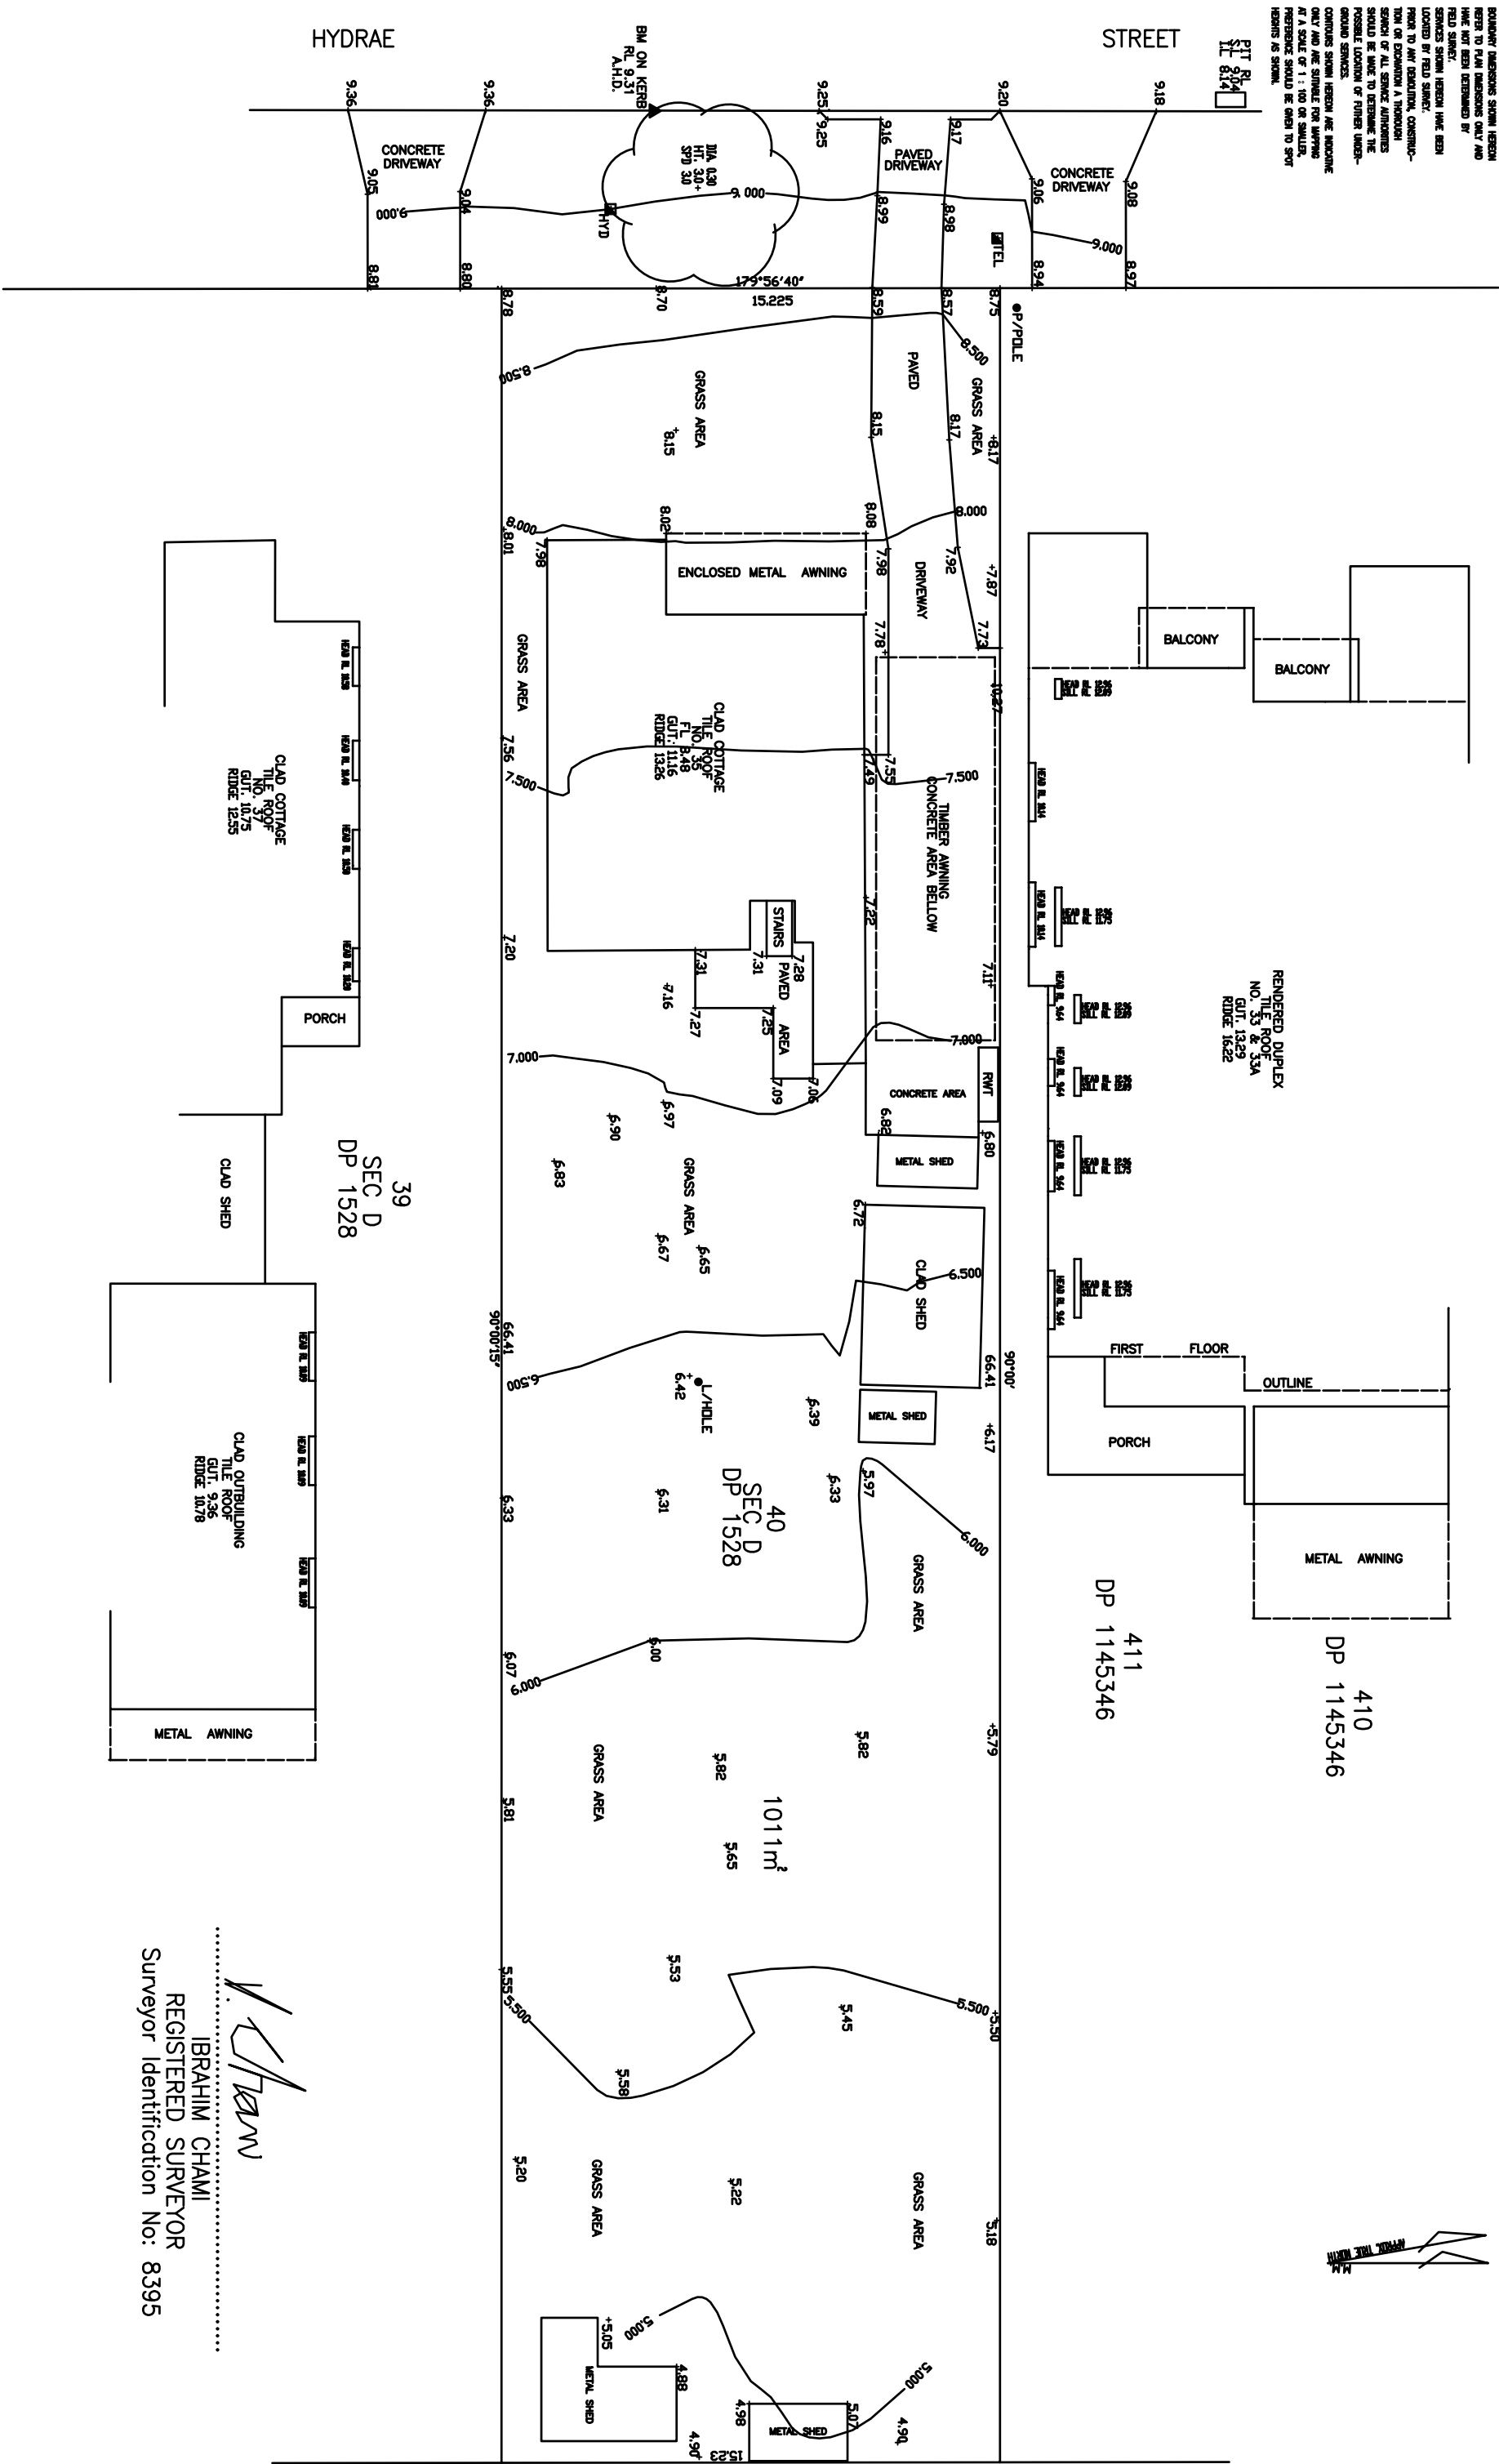

IBRAHIM CHAMI
REGISTERED SURVEYOR
Surveyor Identification No: 8395

[illegible]