



STREET
LEVEL

9.18

9.07

9.06


410
DP 1145346

411
DP 1145346

40
SFC D
DP 1528

HYDRAE

14.1 - Shadow Diagram 22/June - 0800

1 : 200

DATE: 22/June - 0800

AMENDMENTS

DESIGNED: SK
DRAWN: AM
PROJECT No: 25-016
ISSUE DATE: JULY 2025
ISSUED FOR: DA


epic design


PROJECT NAME: HYDRAE ST

PO BOX 260 BEVERLY HILLS NSW 2209
T:0408339115
EMAIL:EPIC-DESIGN@OUTLOOK.COM

PROJECT ADDRESS: 35 HYDRAE ST, REVESBY
OWNER: -

DWNG No
04.0

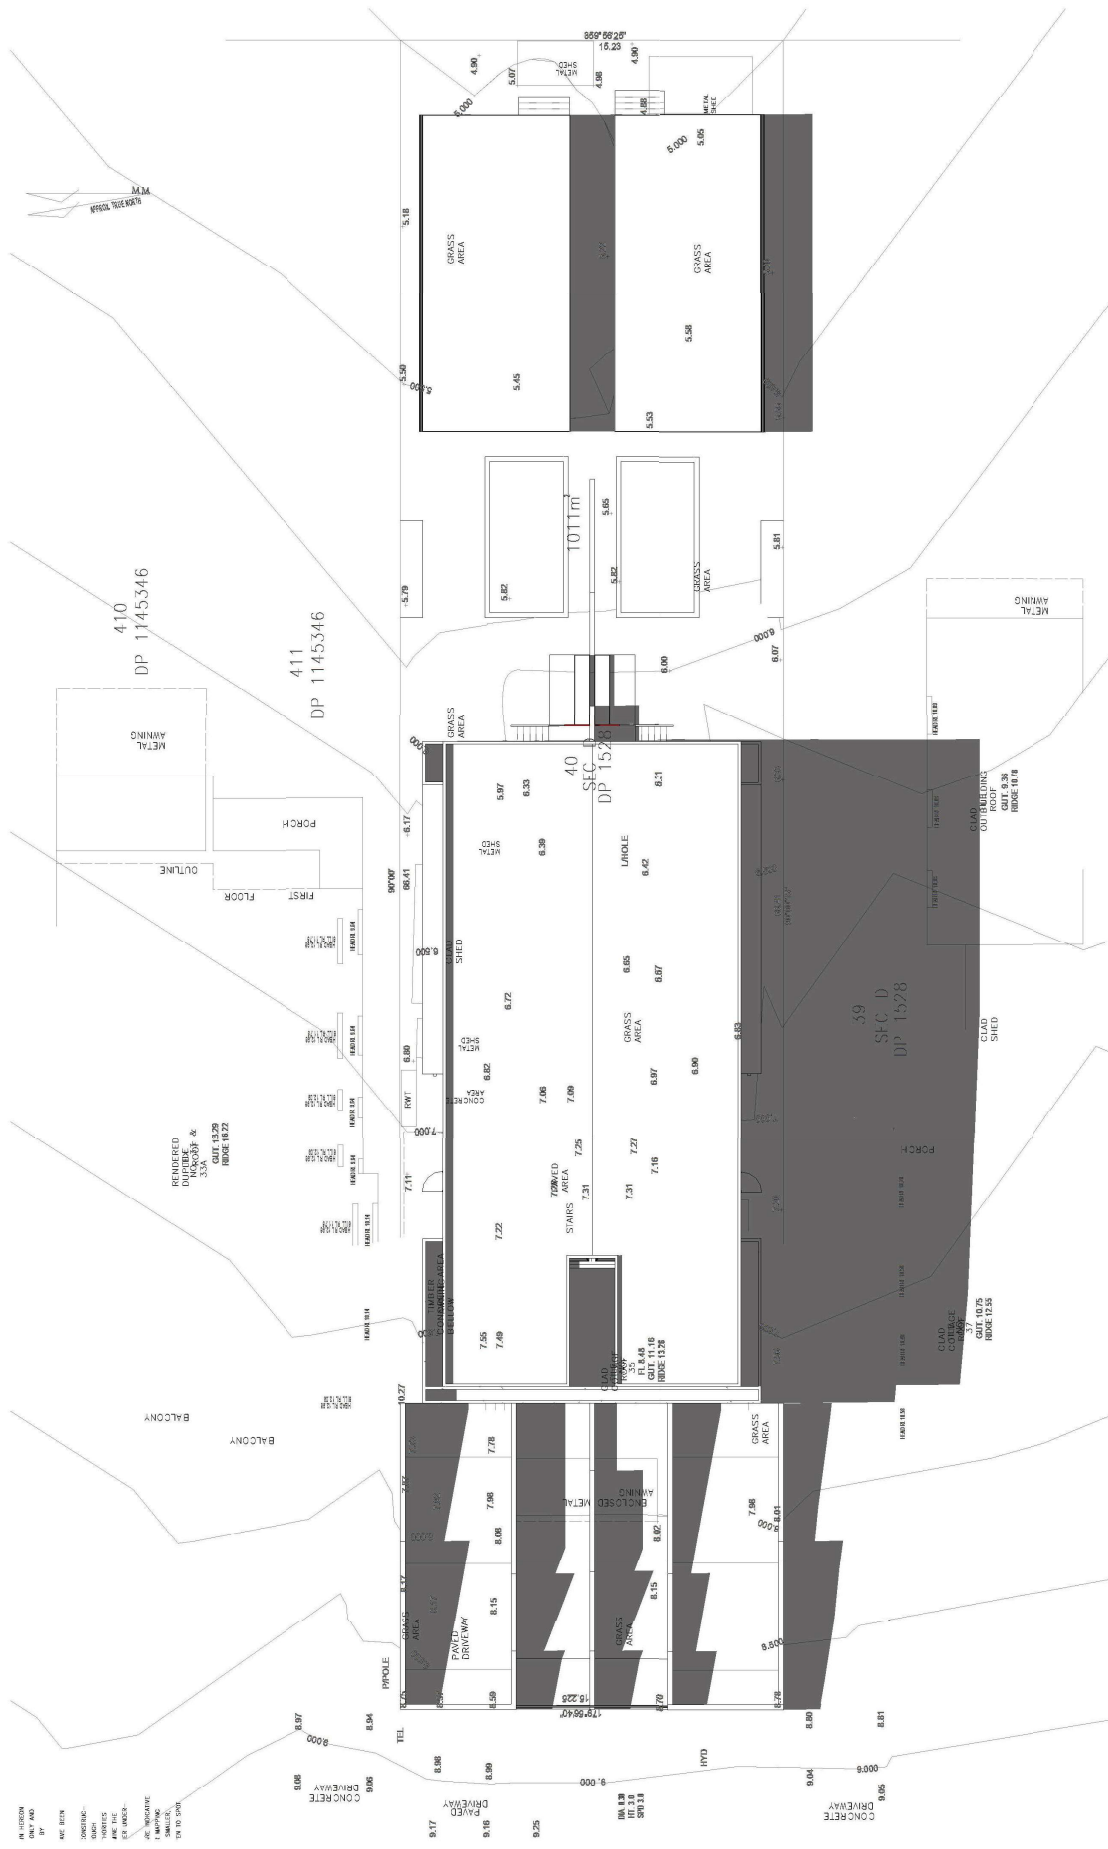

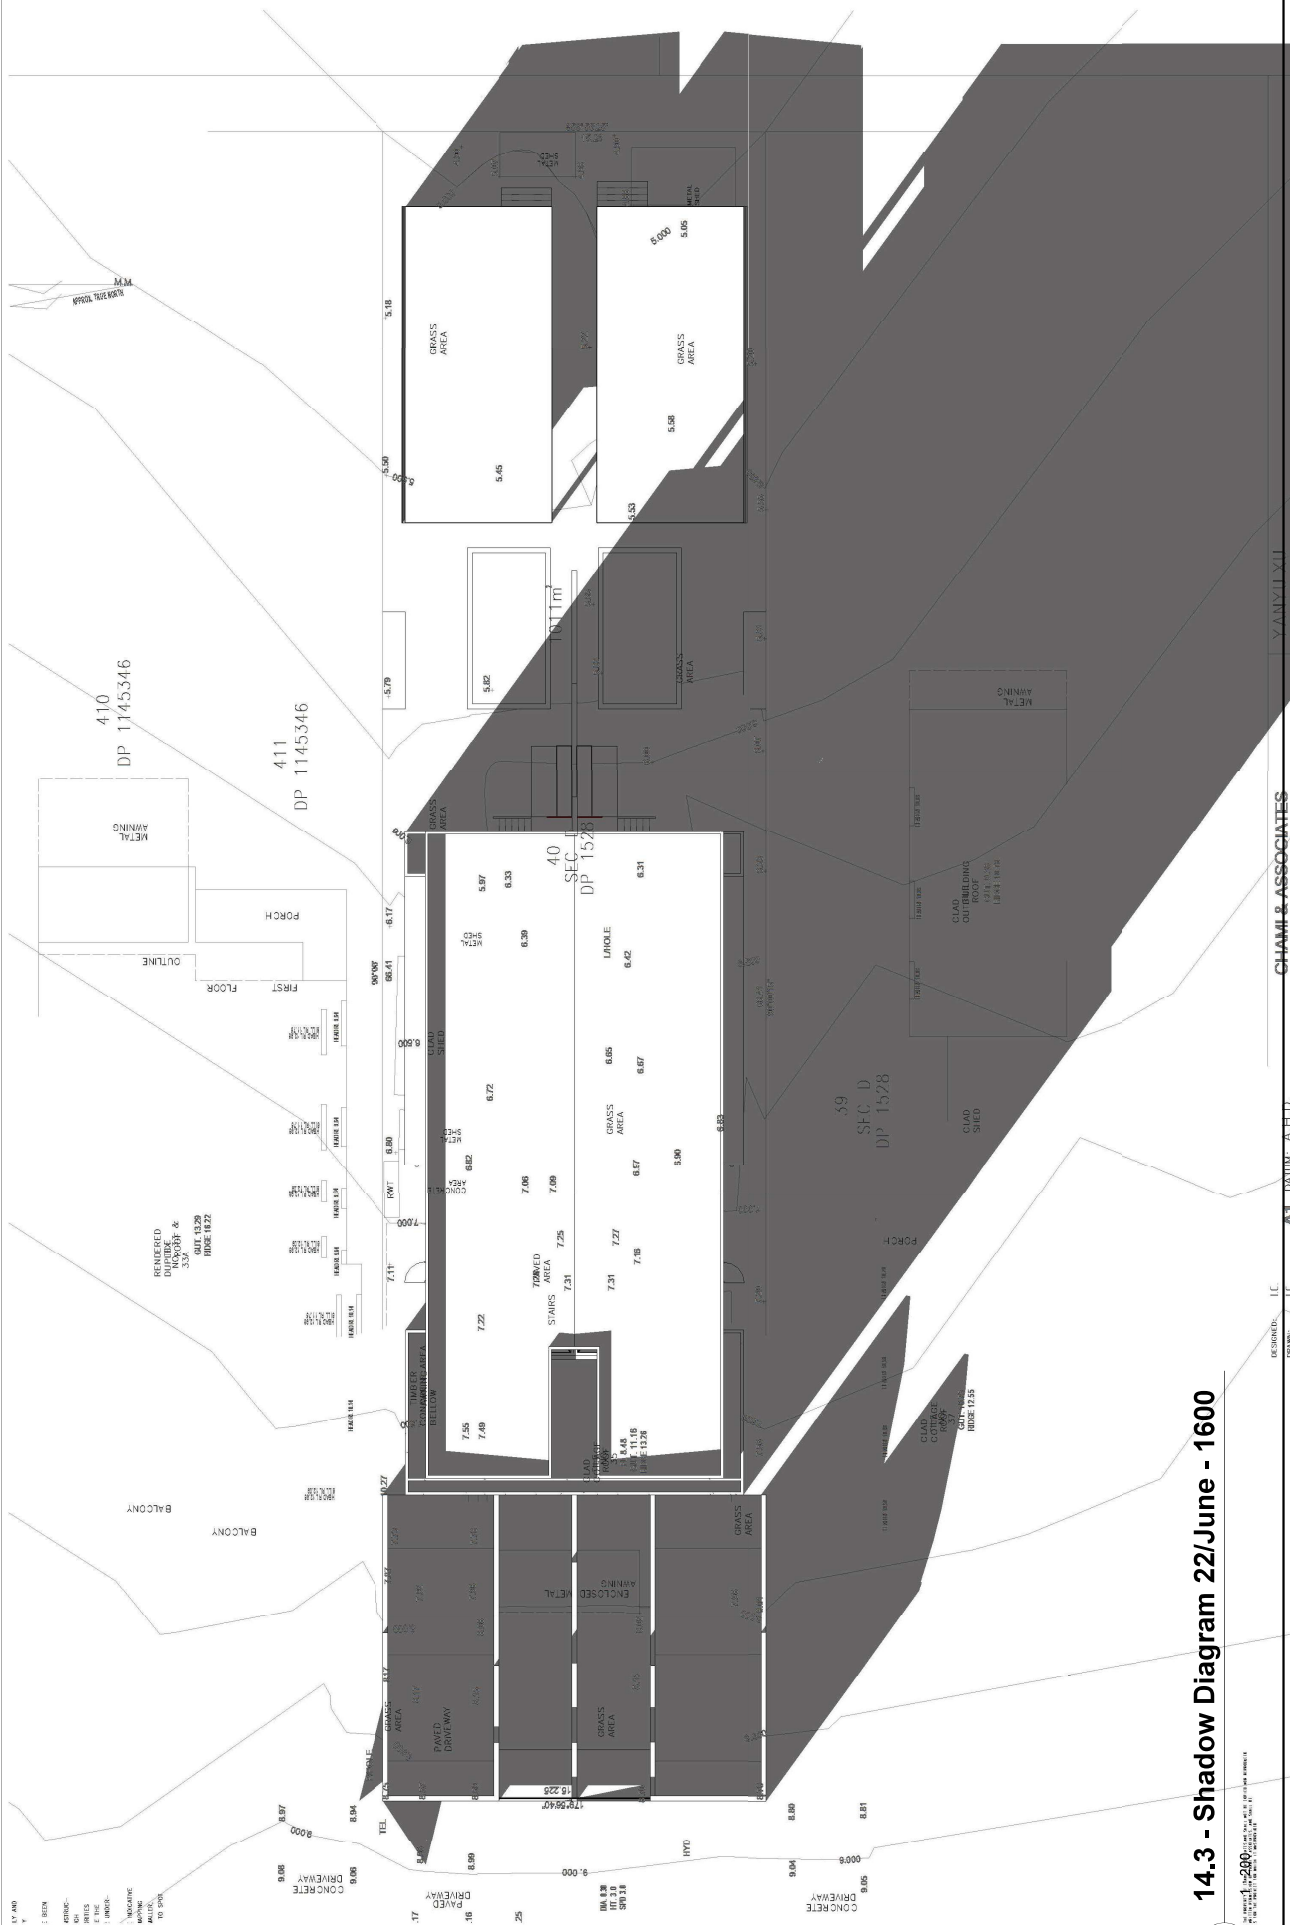

14.3 - Shadow Diagram 22/June - 1600

AMENDMENTS	DATE

DESIGNED:	SK
DRAWN:	AM
PROJECT NO:	25-016
ISSUE DATE:	JULY 2
ISSUED FOR:	DA

epic design

PROJECT NAME: HYDRAE ST

PO BOX 260 BEVERLY HILLS NSW 2209
T: 0468339113
EMAIL: EPIC.DESIGN@OUTLOOK.COM

PROJECT ADDRESS: 35 HYDRAE ST, REVESBY
OWNER: -

DWG No
04.2