

NOTES:
Stockpiling and trenching is to comply with the NSW National Parks & Wildlife Services document;
'Soil Stockpile Guidance for the Resort Areas of Kosciuszko Nation Parks'

Specifically applicable to site are the details listed below, but not limited to;

Stockpiles shall

- Not exceed 2 meters in height
- Have a slope less than 50% (26°)
- Be at least 2 meters (preferably 5 meters) from vegetation, concentrated water flows, roads, publicly accessible areas or hazardous areas.
- Be contained by appropriate sediment control structures as required.
- Topsoil shall not be incorporated into other soil layers and shall therefore be stockpiled separately.

10000mm Construction Corridor

Example of 30T excavator that may be used during civil construction and trenching

3190mm Overall Width of Machine


3050mm Machine Height

2000mm Maximum Height For Stockpiled Material

50° Maximum Angle For Stockpiled Material

2000mm Minimum Distance From Vegetation, Water Roads, Public Accessible Areas, Etc.

Detailed Trench Section as per Trench Cross Section Drawings

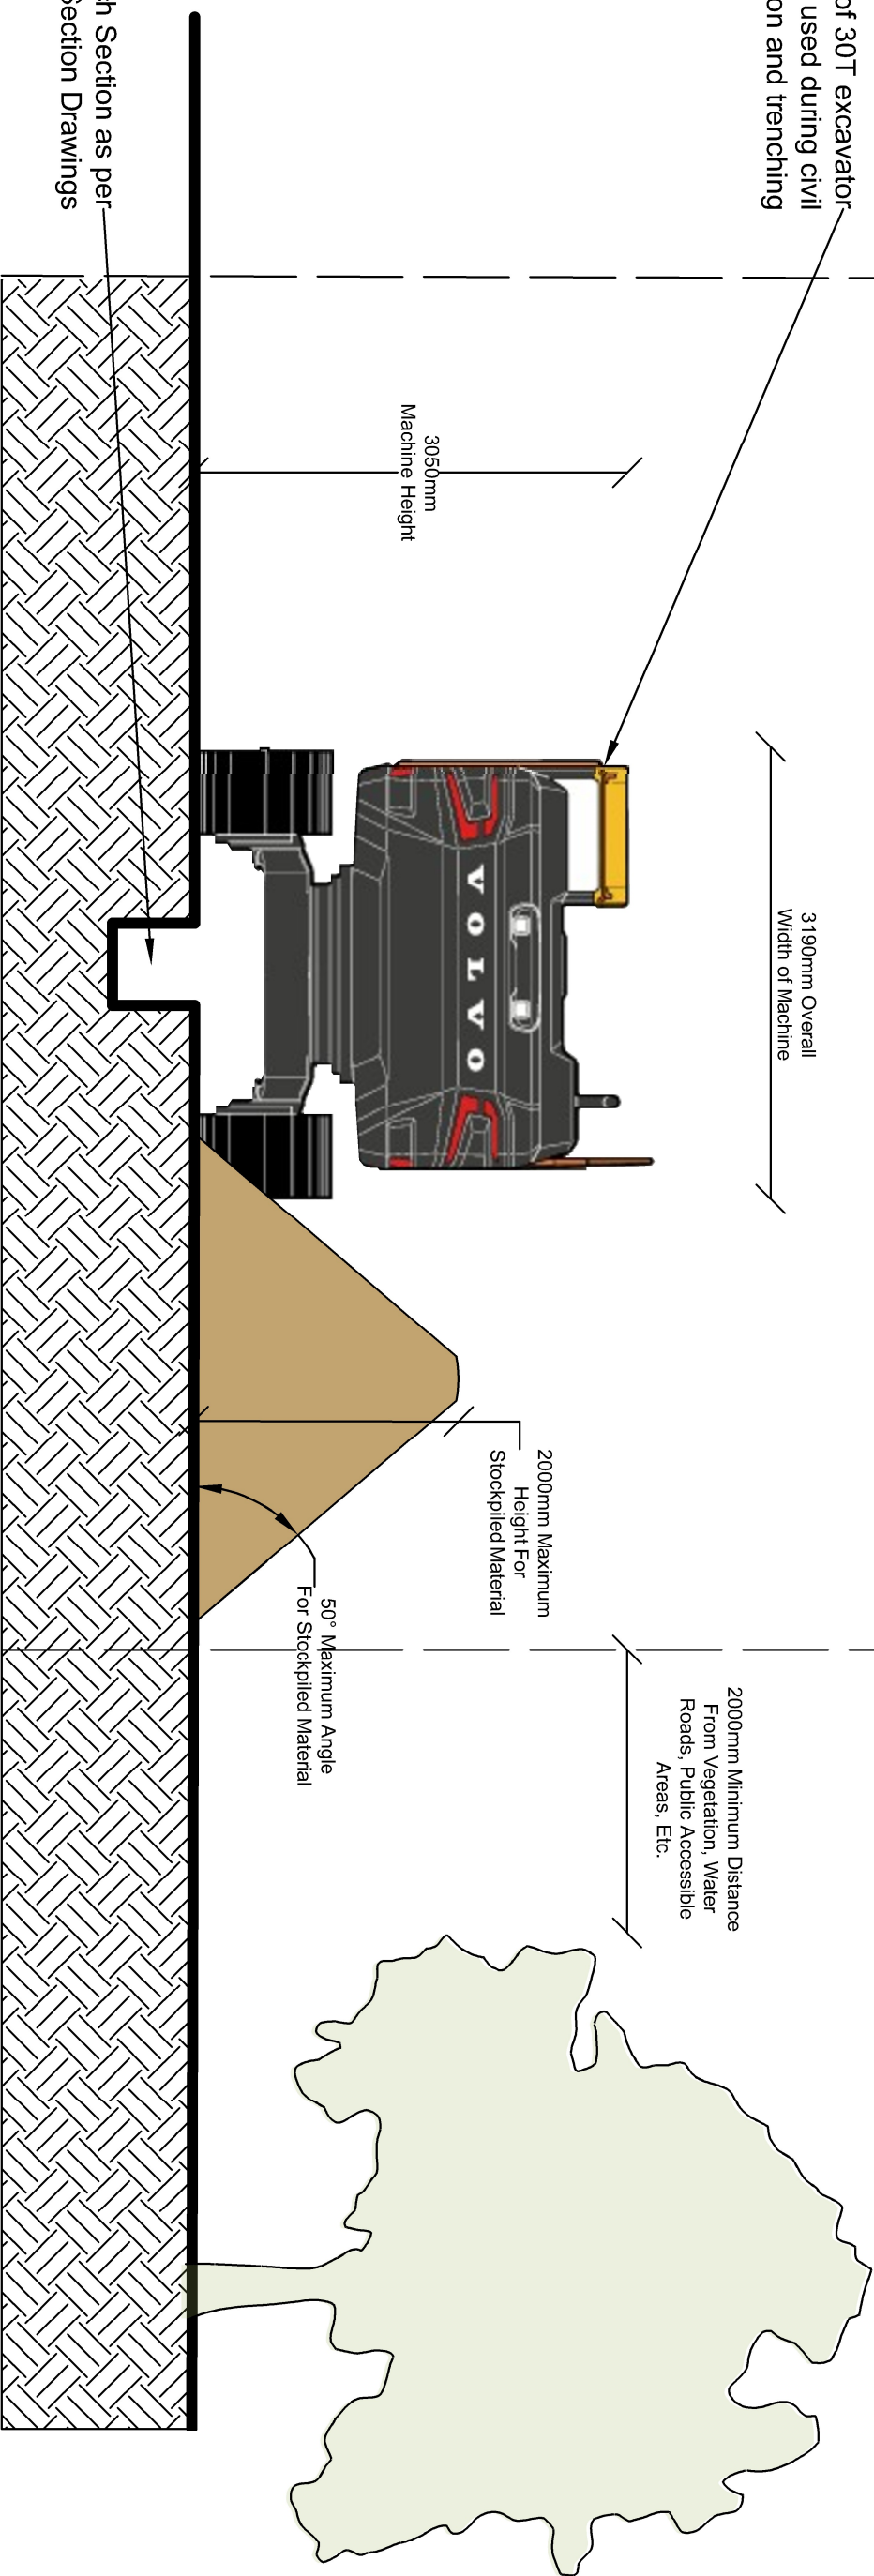

© COPYRIGHT - NOT TO BE UTILISED IN PART, OR IN WHOLE, WITHOUT THE WRITTEN PERMISSION OF KOSCIUSZKO THREDBO P/L.

Rev	Date	Description
1	19/08/26	FOR DA
0	05/08/26	DRAFT FOR REVIEW

Designed by GLB	Checked by XXX	Approved by - date XXX - 00/00/00	File name 25002_006_r1	Scale 1:50
SNOWMAKING		10m Construction Corridor		
All Weather Snowmaking Unit 2		006	1	1/2