


NOTES:
Stockpiling and trenching is to comply with the NSW National Parks & Wildlife Services document;
'Soil Stockpile Guidance for the Resort Areas of Kosciuszko Nation Parks'

Specifically applicable to site are the details listed below, but not limited to;

- Stockpiles shall
- Not exceed 2 meters in height
 - Have a slope less than 50% (26°)
 - Be at least 2 meters (preferably 5 meters) from vegetation, concentrated water flows, roads, publicly accessible areas or hazardous areas.
 - Be contained by appropriate sediment control structures as required.
 - Topsoil shall not be incorporated into other soil layers and shall therefore be stockpiled separately.

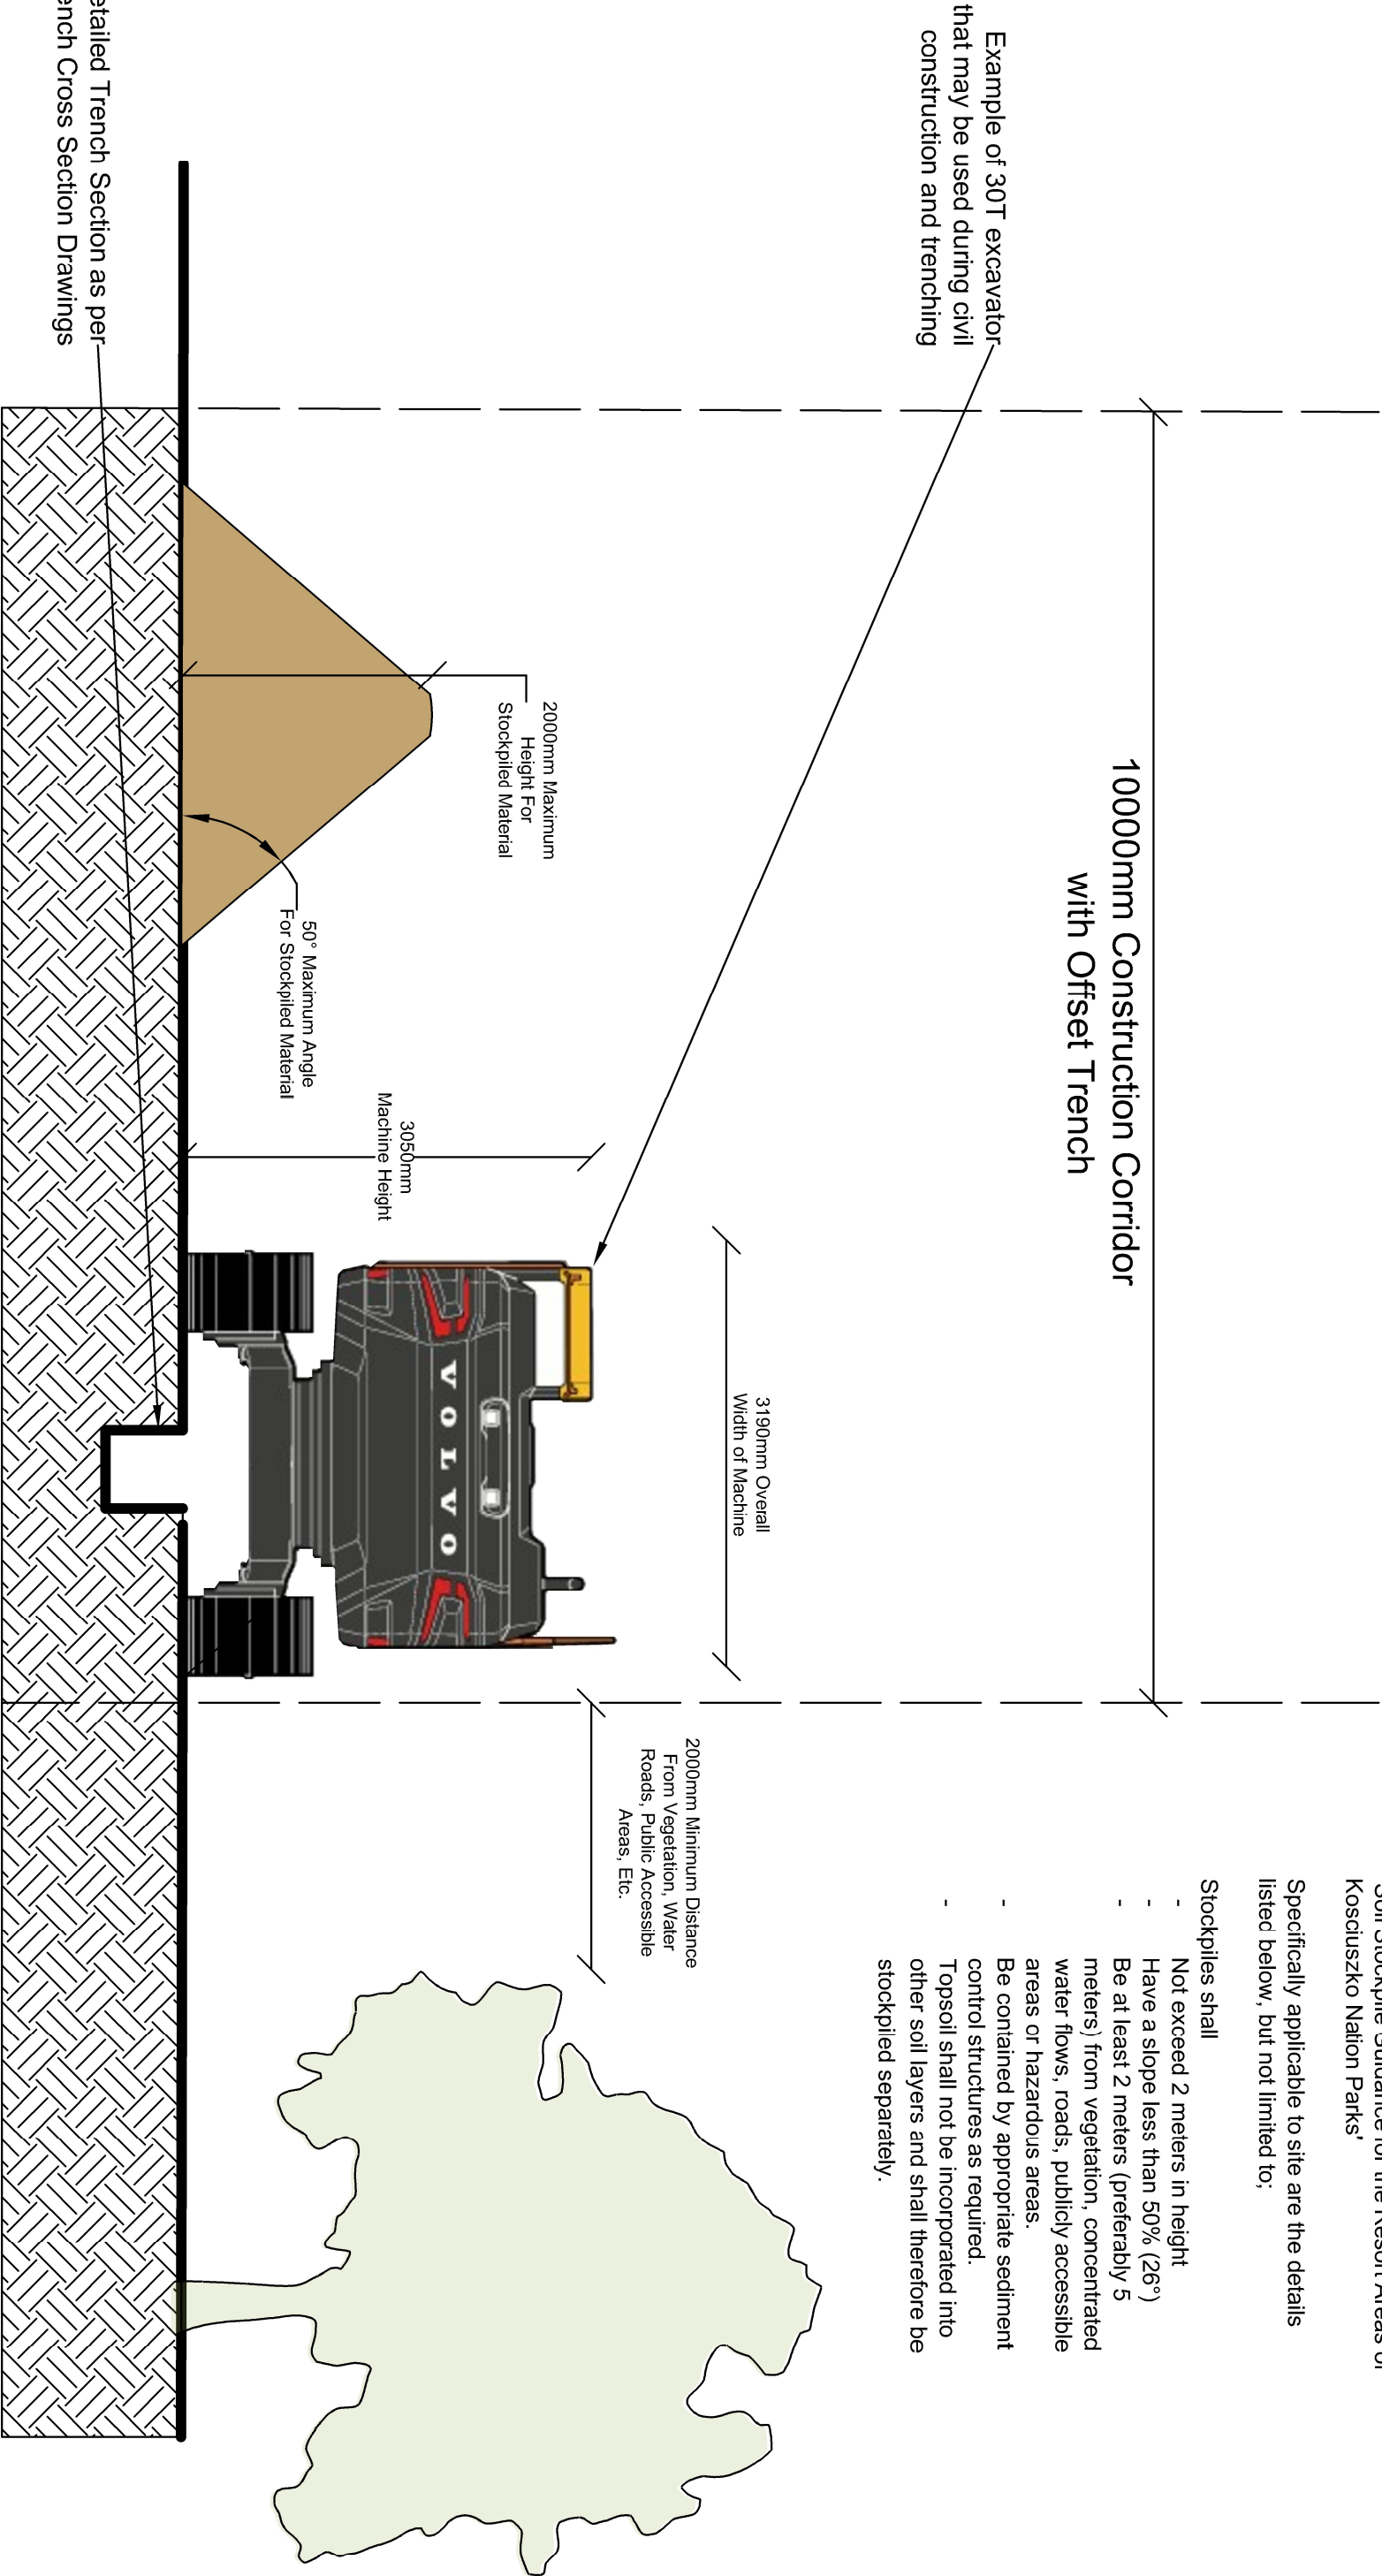

© COPYRIGHT - NOT TO BE UTILISED IN PART, OR IN WHOLE, WITHOUT THE WRITTEN PERMISSION OF KOSCIUSZKO THREDBO P/L.

Rev	Date	Description
1	19/08/26	FOR DA
0	05/08/26	DRAFT FOR REVIEW

Designed by GLB	Checked by XXX	Approved by - date XXX - 00/00/00	File name 25002_006.2_r1	Scale 1:50
--------------------	-------------------	--------------------------------------	-----------------------------	---------------

SNOWMAKING		3m Construction Corridor	
All Weather Snowmaking Unit 2		006.2	1
			2/2