


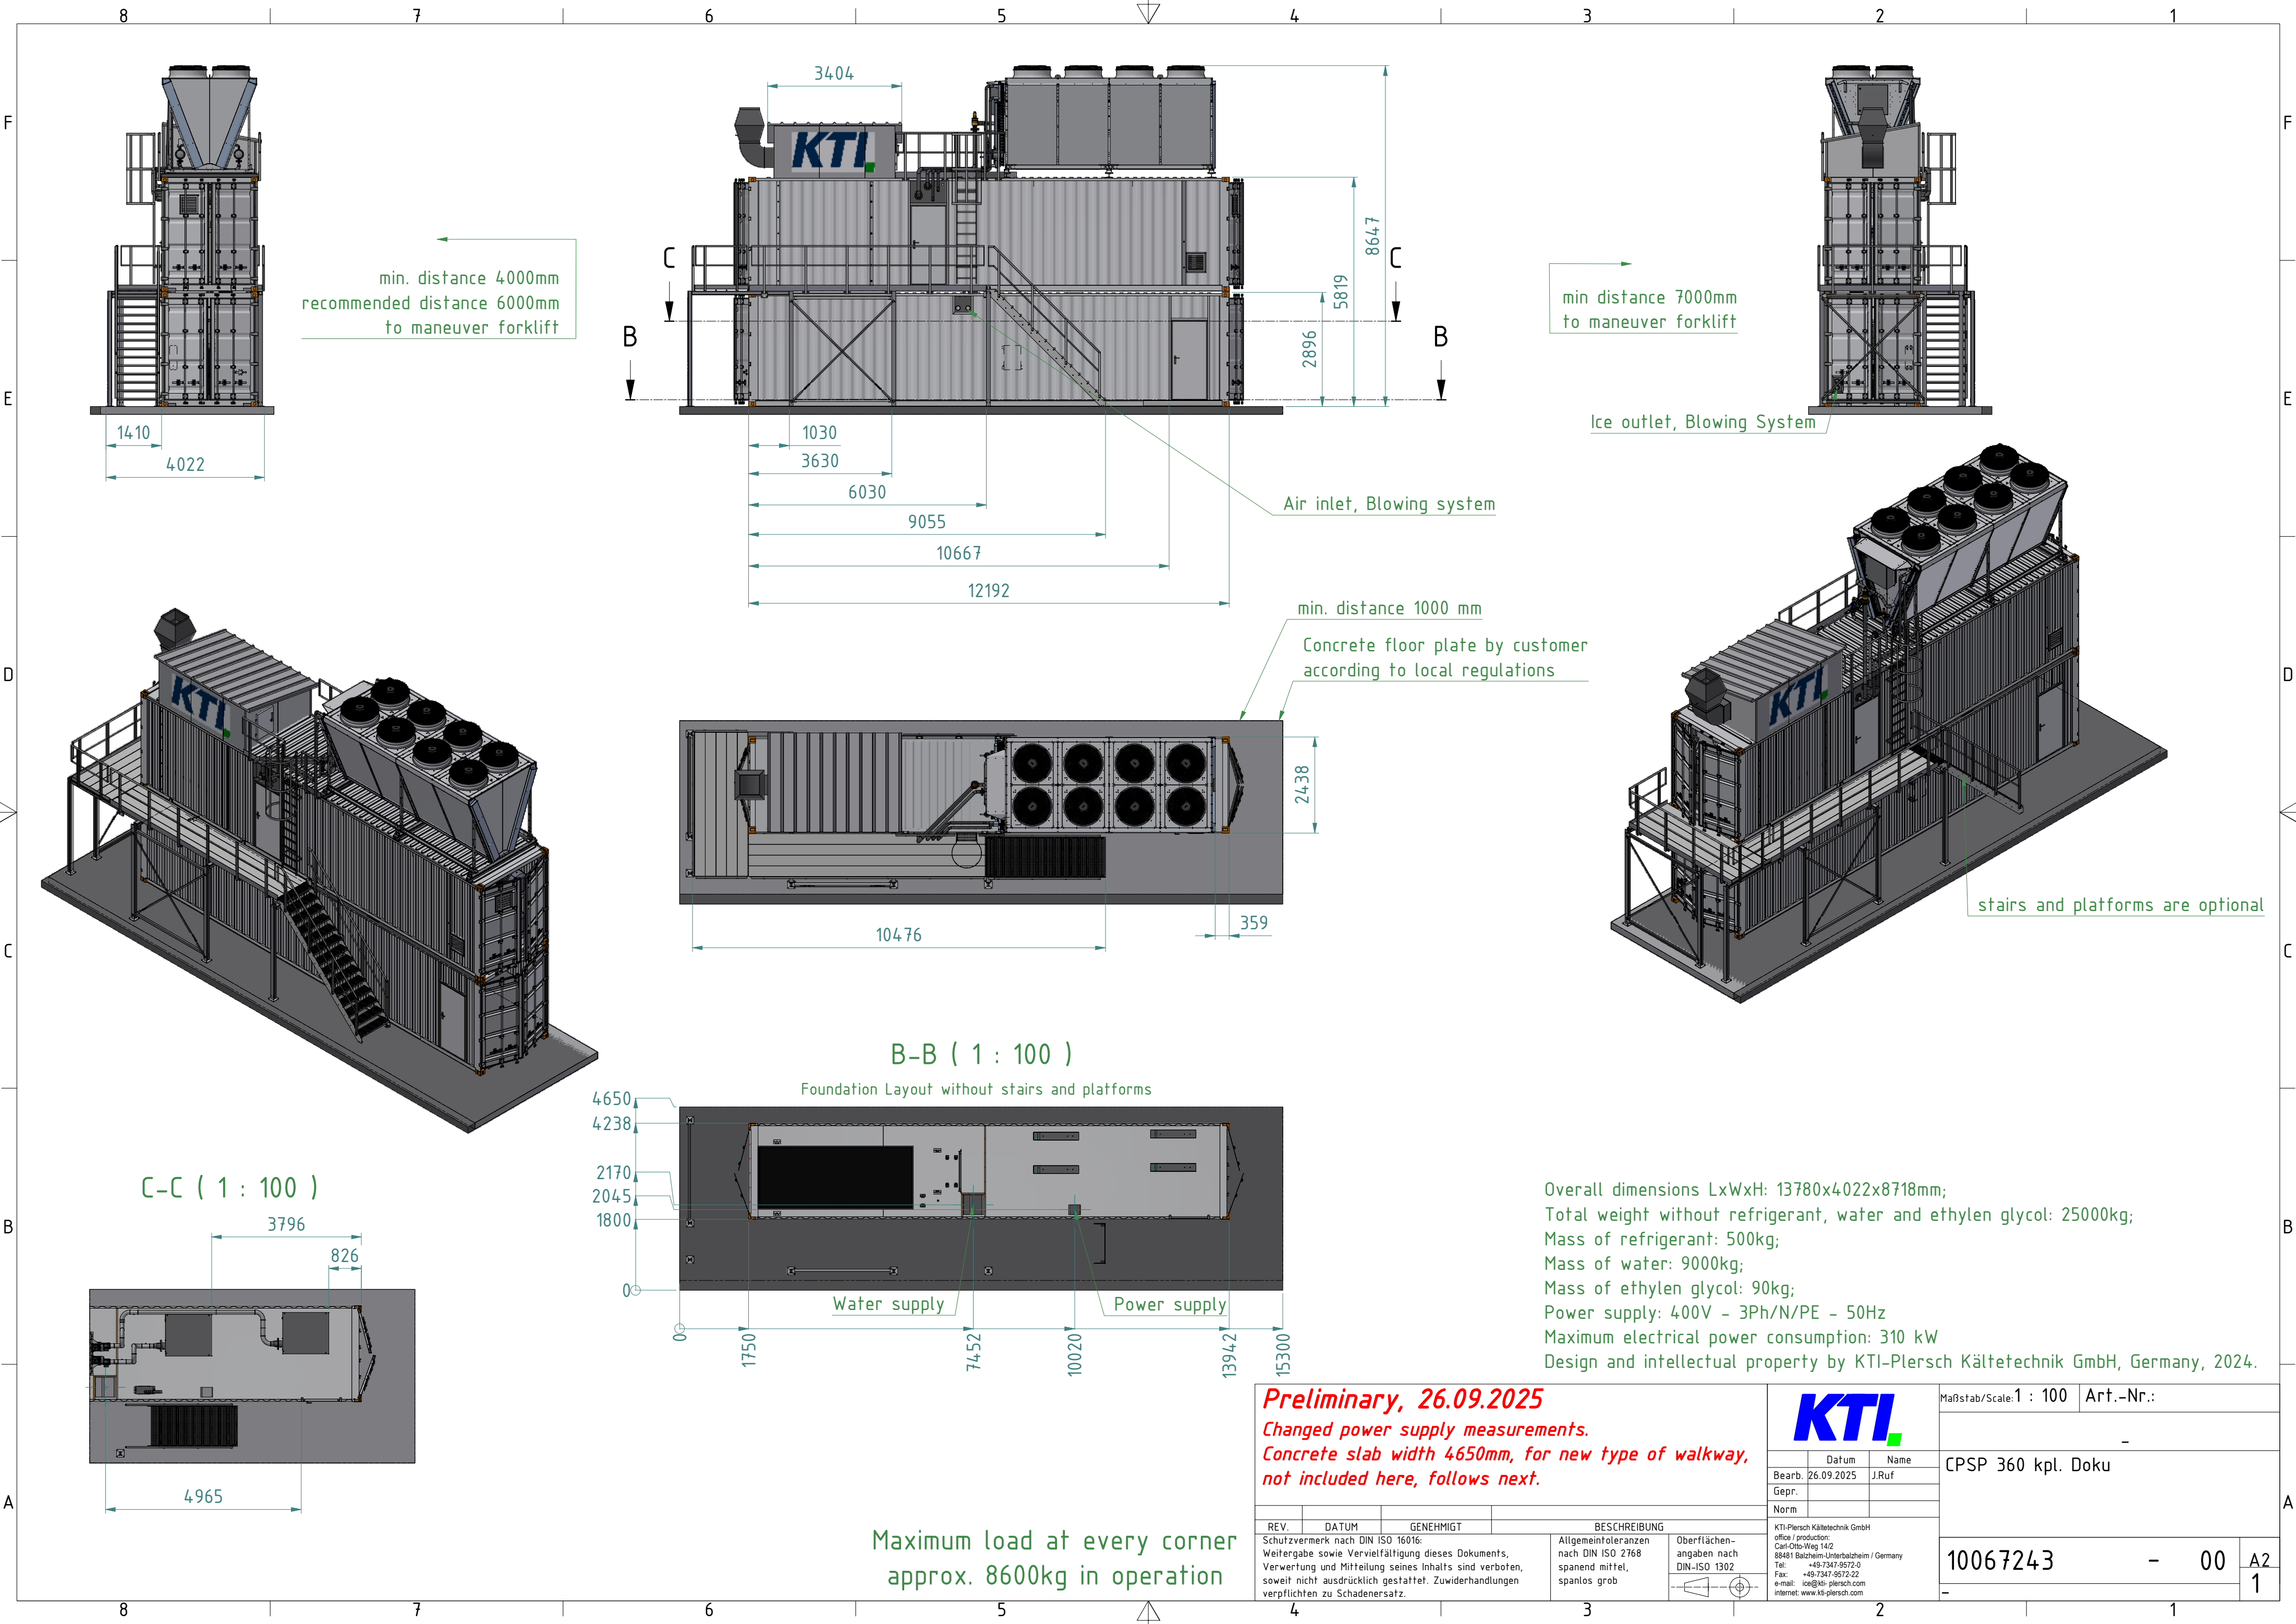

Overall dimensions LxWxH: 13780x4022x8718mm;  
Total weight without refrigerant, water and ethylen glycol: 25000kg;  
Mass of refrigerant: 500kg;  
Mass of water: 9000kg;  
Mass of ethylen glycol: 90kg;  
Power supply: 400V - 3Ph/N/PE - 50Hz  
Maximum electrical power consumption: 310 kW  
Design and intellectual property by KTI-Plersch Kältetechnik GmbH, Germany, 2024.

**Preliminary, 26.09.2025**

**Changed power supply measurements.  
Concrete slab width 4650mm, for new type of walkway,  
not included here, follows next.**



| REV. | DATUM      | GENEHMIGT | BESCHREIBUNG   |
|------|------------|-----------|---|
| 1    | 26.09.2025 | J.Ruf     | Schutzvermerk nach DIN ISO 16016:<br>Weitergabe sowie Vervielfältigung dieses Dokuments,<br>Verwertung und Mitteilung seines Inhalts sind verboten,<br>soweit nicht ausdrücklich gestattet. Zuwiderhandlungen<br>verpflichten zu Schadenersatz. |

office / production:  
Carl-Otto-Weg 14/2  
88481 Balzheim-Unterbaltzheim / Germany  
Tel.: +49-7347-9572-0  
Fax: +49-7347-9572-22  
e-mail: ice@kti-plersch.com  
internet: www.kti-plersch.com

|                        |           |
|------------------------|-----------|
| Maßstab/Scale: 1 : 100 | Art.-Nr.: |
| CPSP 360 kpl. Doku     |           |
| 10067243               | - 00      |
| A2<br>1                |           |

Maximum load at every corner  
approx. 8600kg in operation