
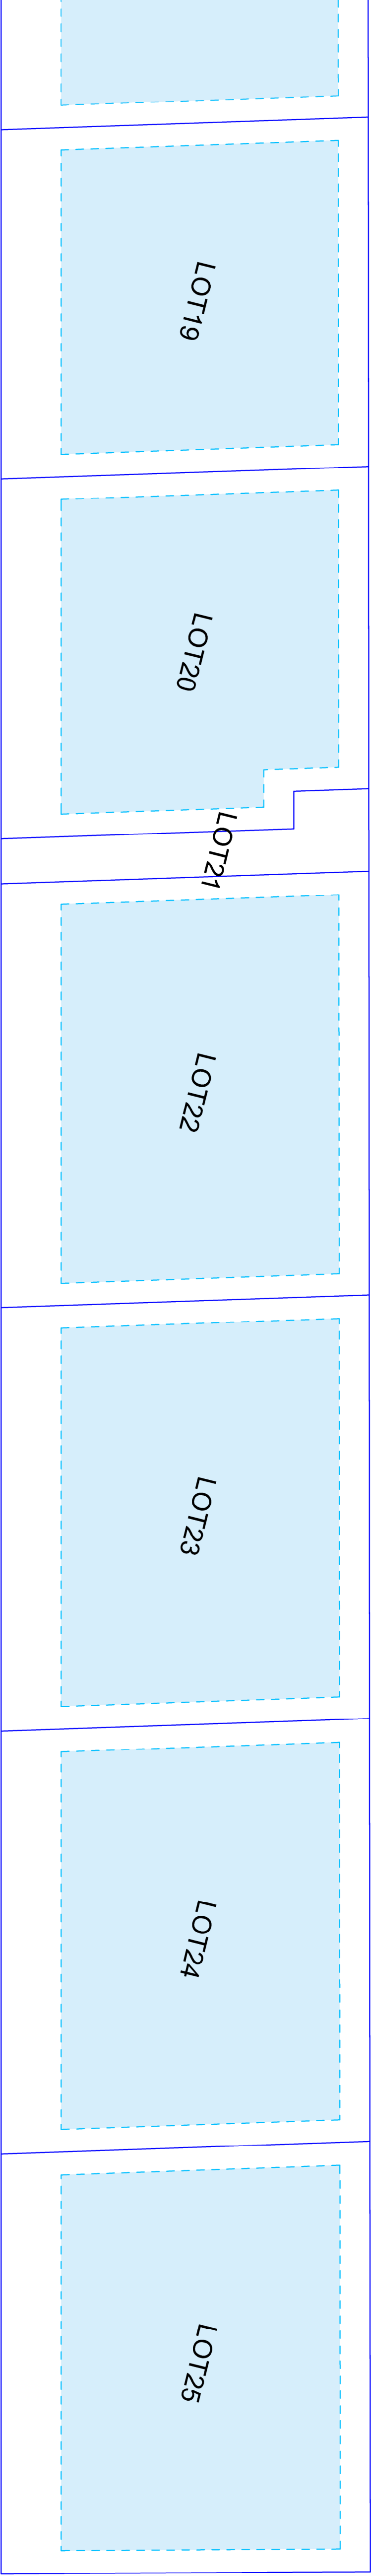
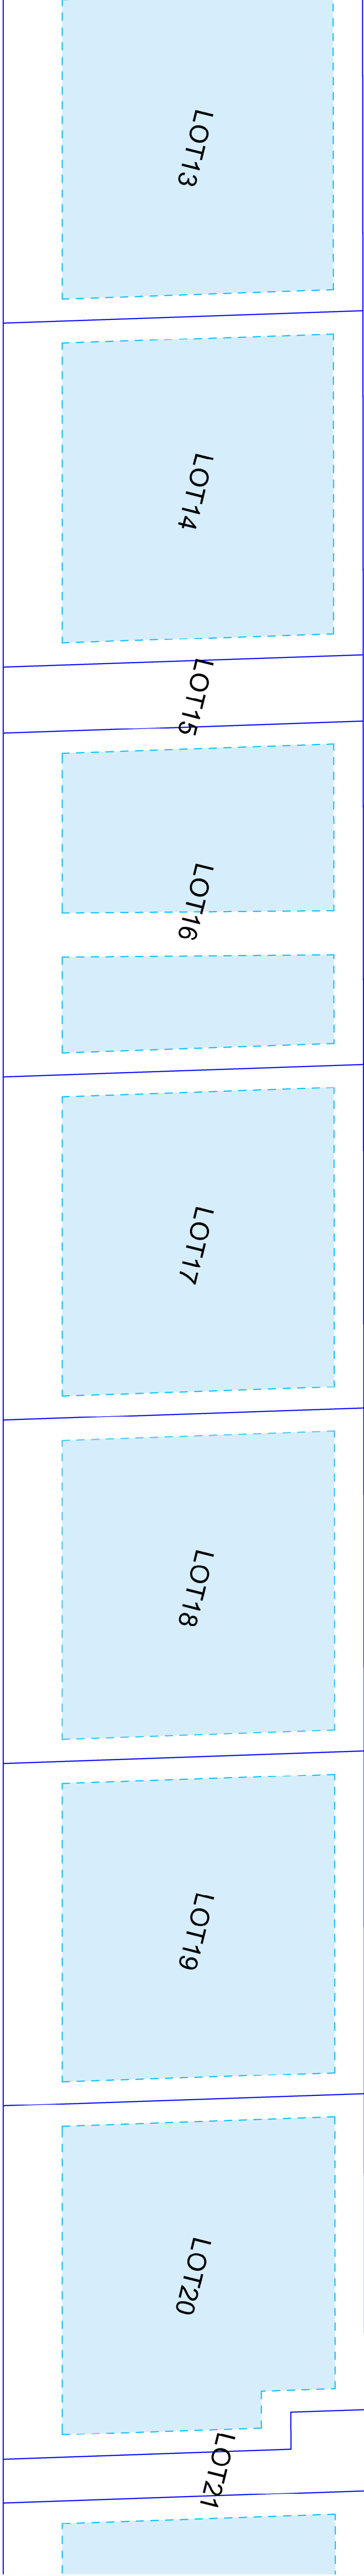
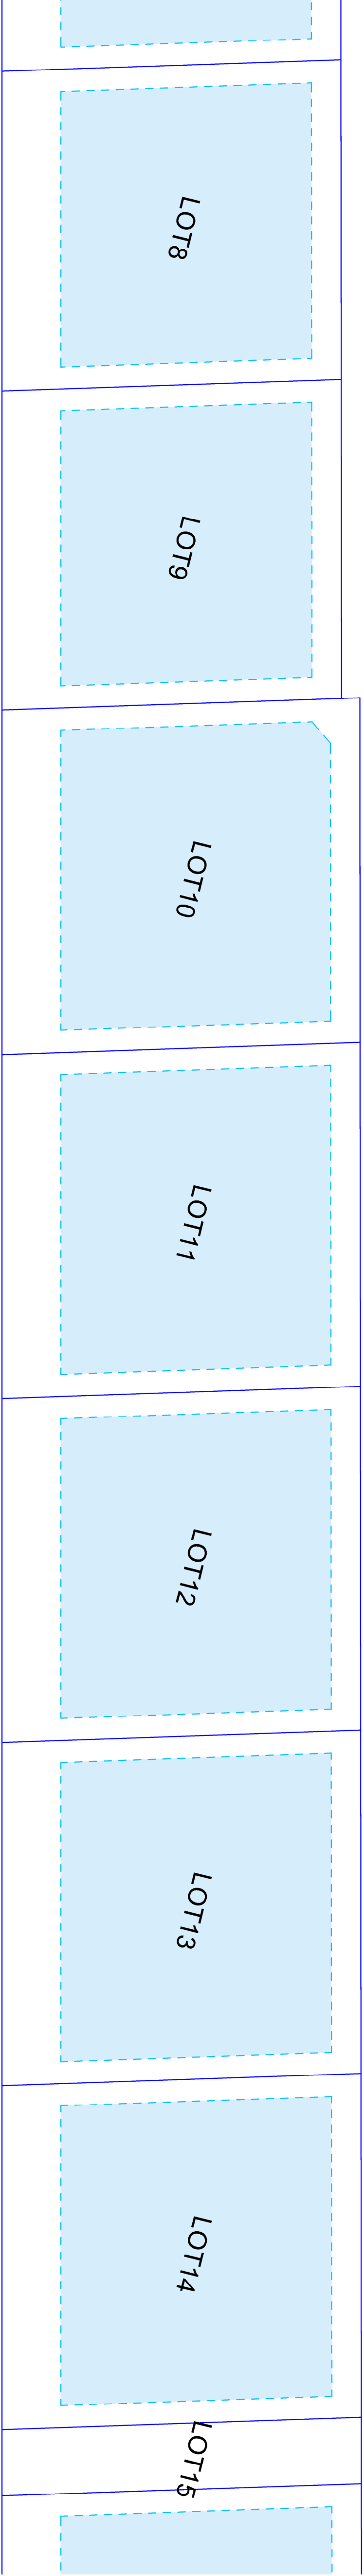


Notes:

Setbacks
Front 8m
Sides 3m
Rear 4m

Rear Boundary 10m from Outer Rail

LOT	AREA (m2)	ENVELOPE	NOTES
1	2000	1229	
2	2000	1229	
3	2000	1268	
4	2000	1265	
5	2288.4	1362	
6	377.9		ELECT + WATER
7	2000	1275	
8	2000	1275	
9	2000	1275	
10	2275	1490	
11	2275	1494	
12	2275	1494	
13	2275	1494	
14	2278.9	1498	
15	439.7		OPEN DRAIN
16	2280	1278	2 Envelopes 817+461
17	2280	1499	
18	2280	1499	
19	2280	1499	
20	2298.4	1502	
21	344.4		SEWER + PUMP STN
22	2770	1870	
23	2770	1870	
24	2770	1870	
25	2784.3	1884	

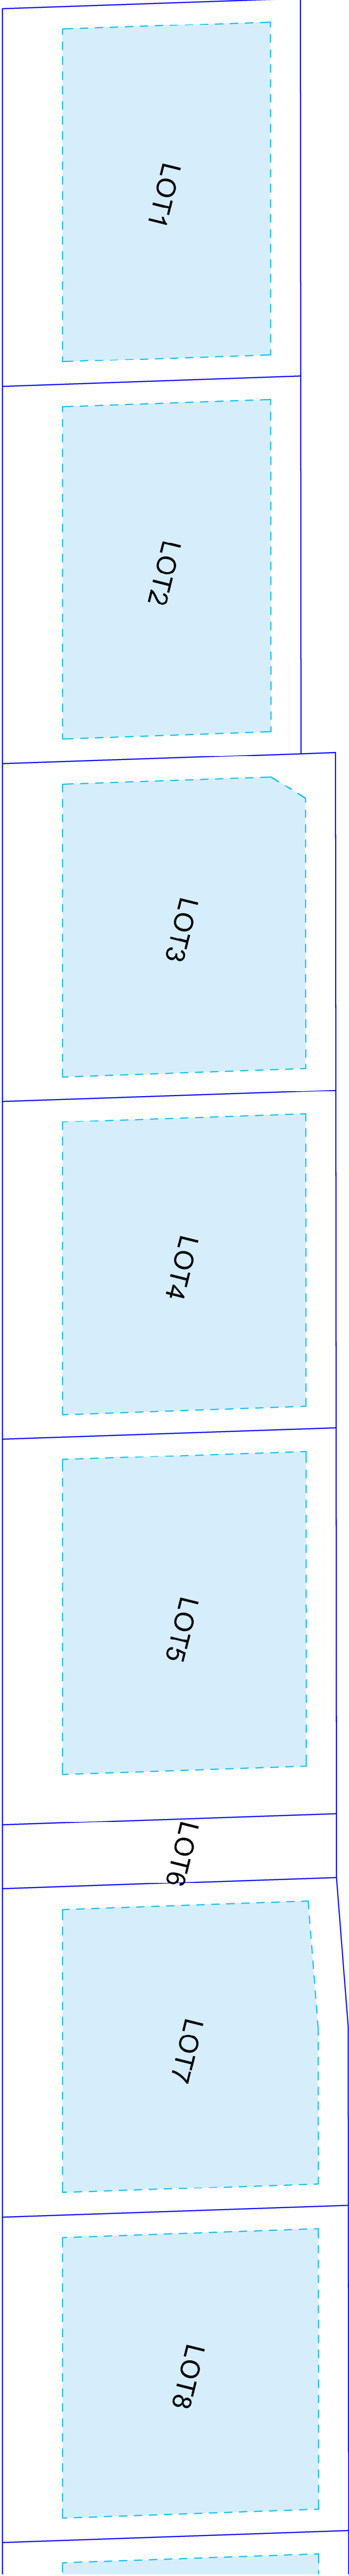

Site:

Coolamon Business Park
Wade Street, Coolamon

Title:

Building Envelopes

SCALE	DATE	DRAWN	CHECKED
1:500 (A1)	16/02/2021	D.Smith	D.Smith
DRAWING TITLE		SHEET	
Coolamon Business Park DA.dwg		5 of 5	