
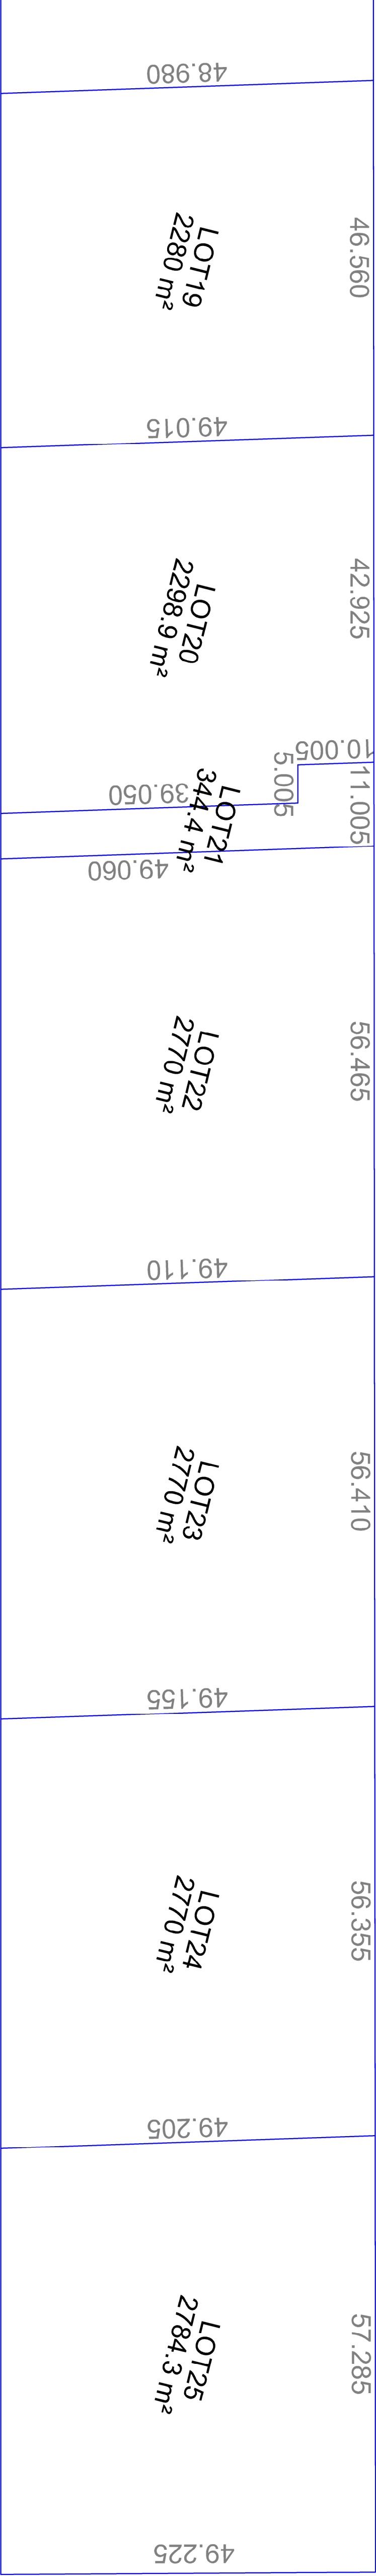
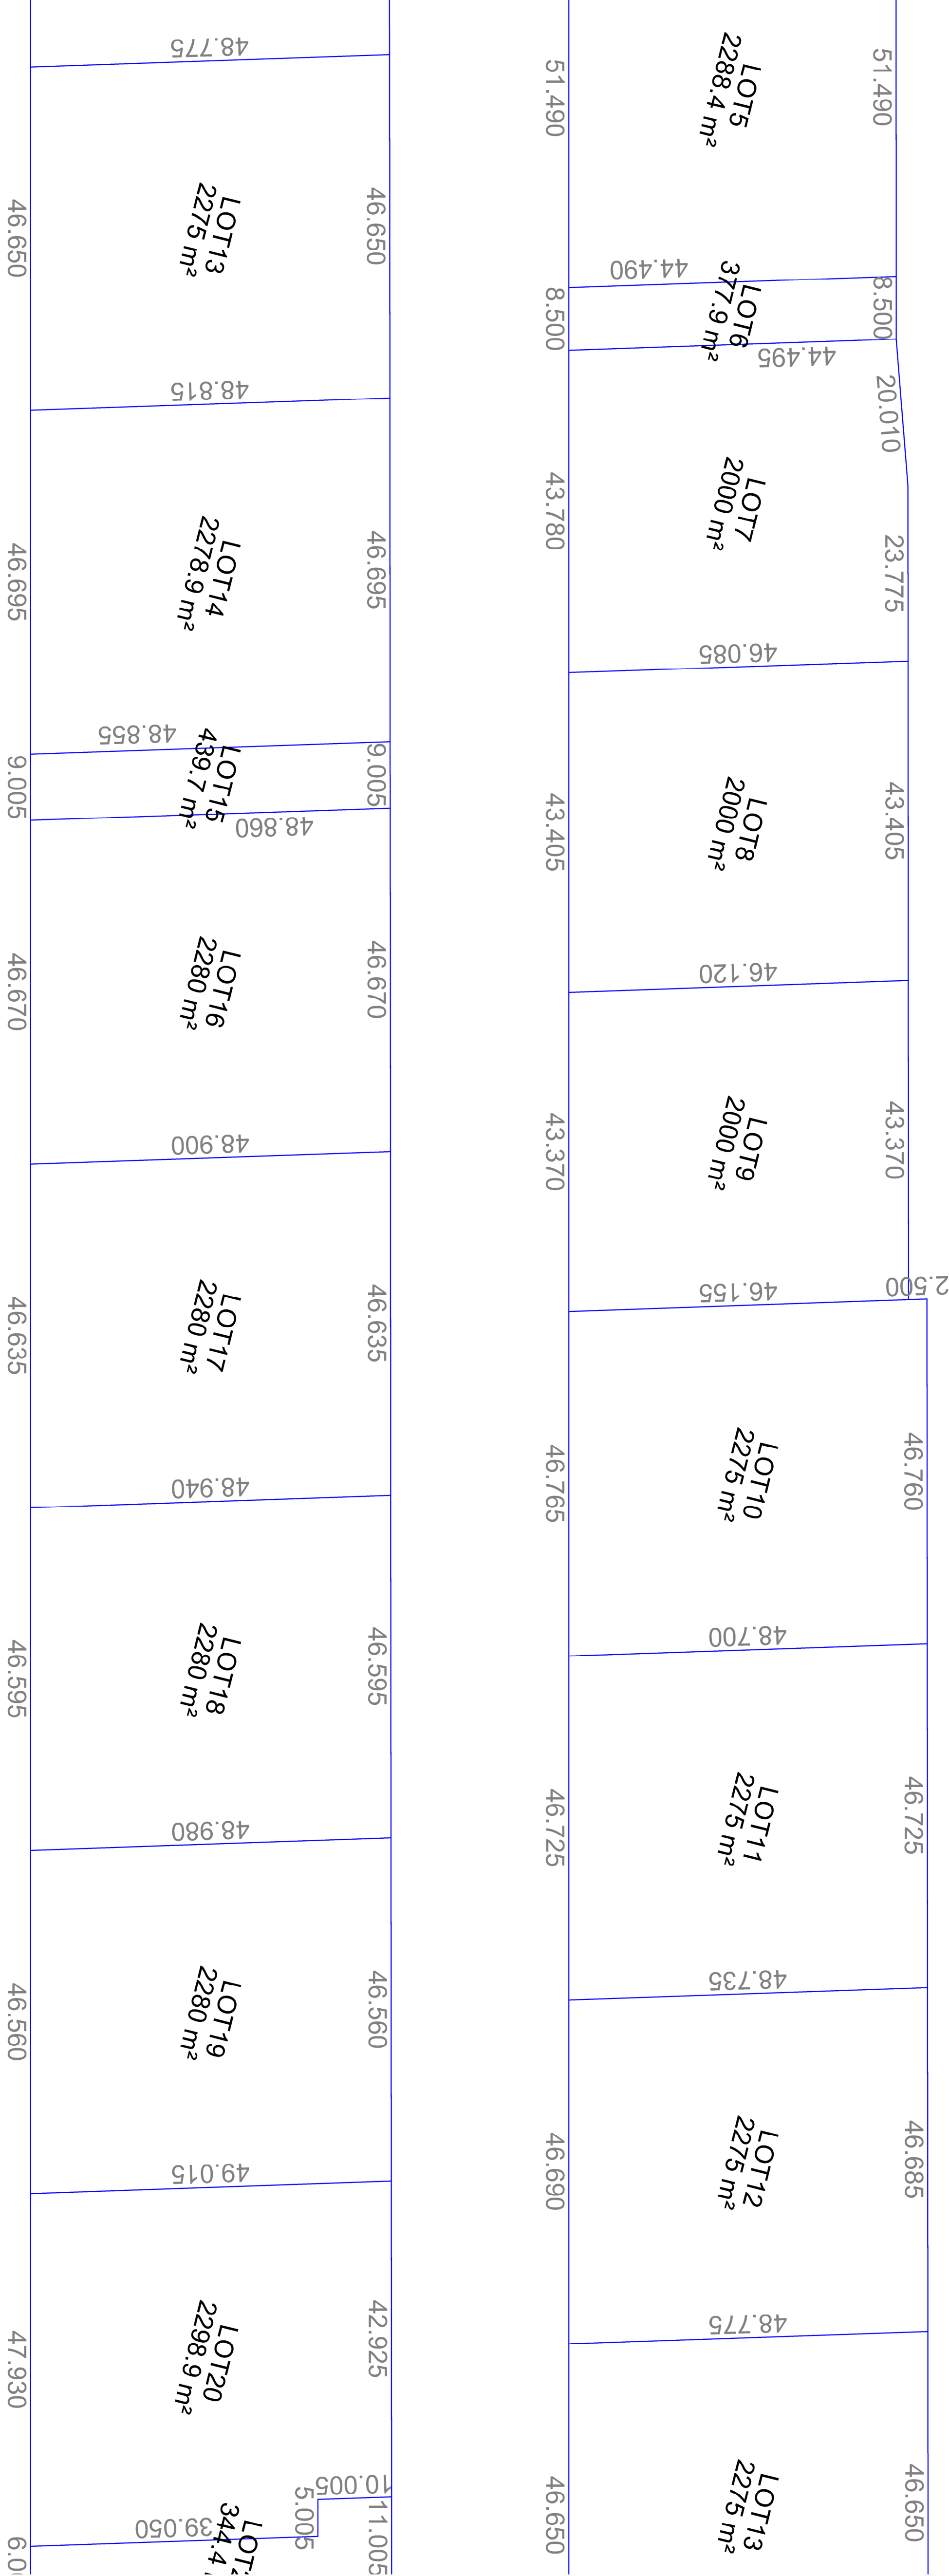


Notes:

- Lot 6 - Existing Electricity and Water Mains
- Lot 15 - Existing Drainage (Open Channel)
- Lot 21 - Sewerage Pump Station & Lines (to be constructed)

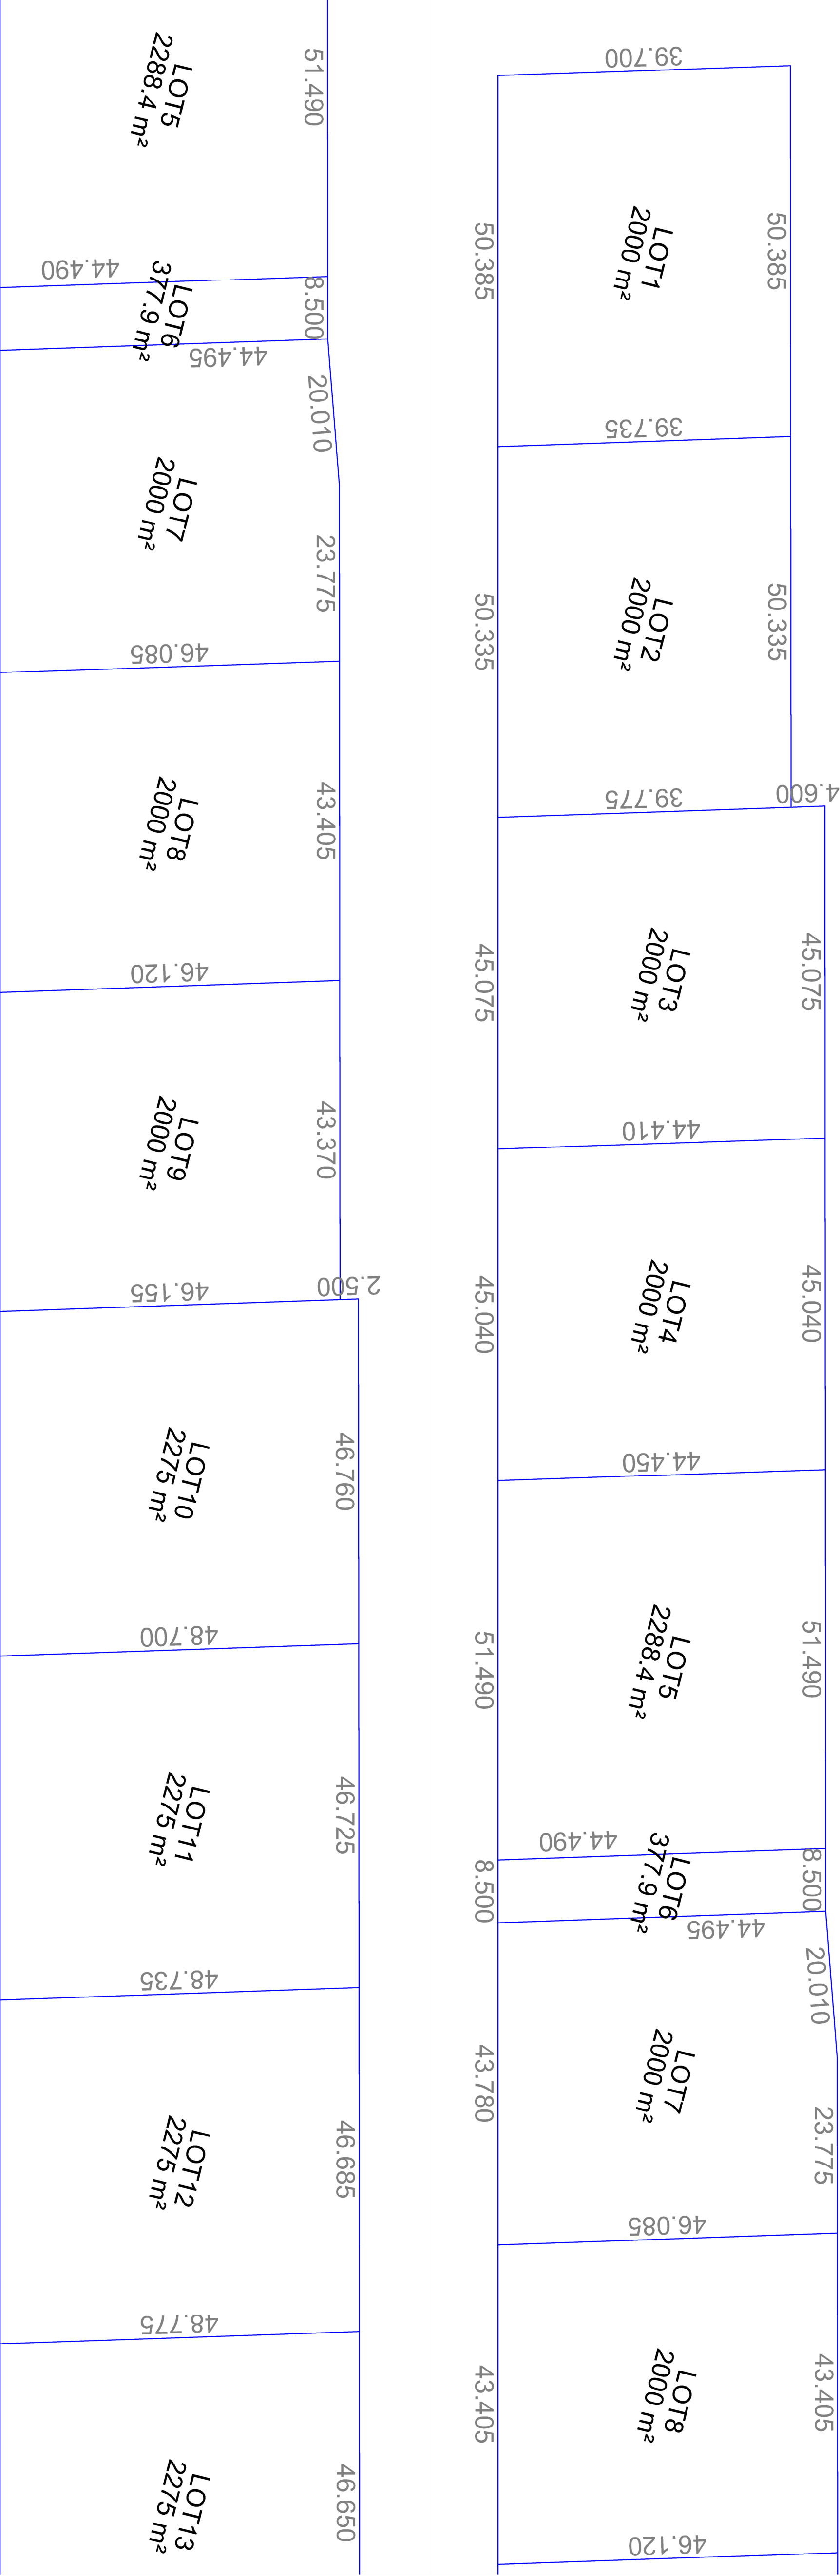

Site:

Coolamon Business Park  
Wade Street, Coolamon

Title:

Lot Layout Dimensions

| SCALE                         | DATE       | DRAWN   | CHECKED |
|-------------------------------|------------|---------|---------|
| 1:500 (A1)                    | 16/02/2021 | D.Smith | D.Smith |
| DRAWING TITLE                 |            |         | SHEET   |
| Coolamon Business Park DA.dwg |            |         | 4 of 5  |