


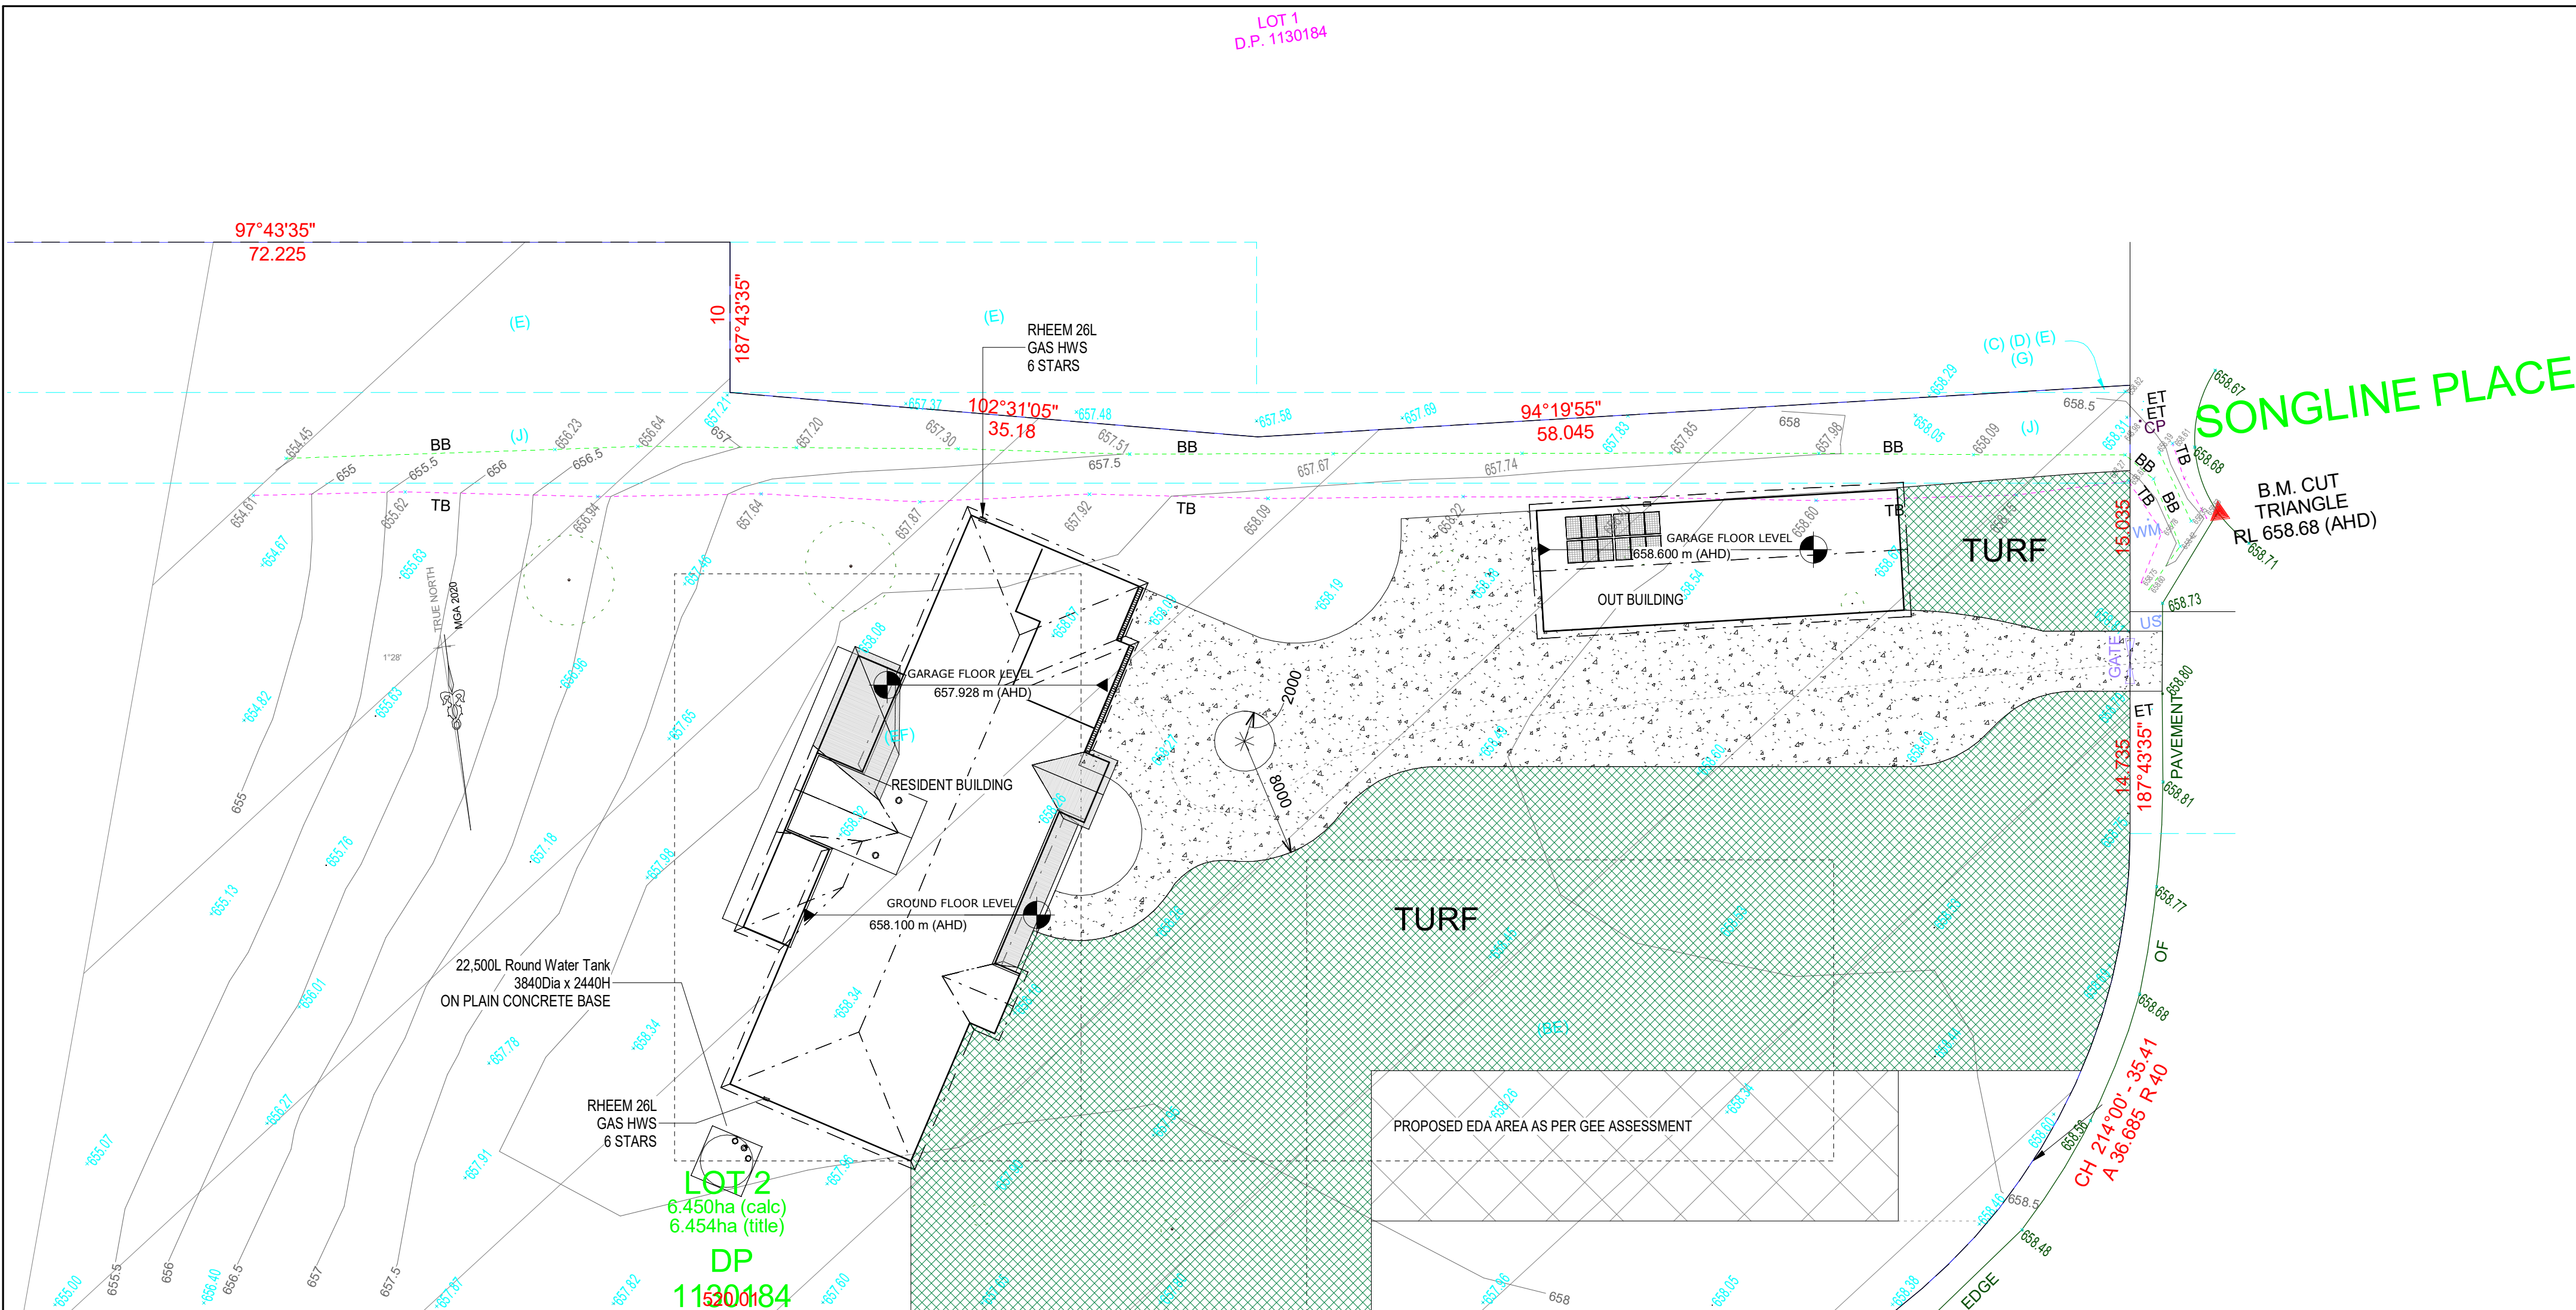

LOT 2
6.450ha (calc)
6.454ha (title)
DP
1130184
277°43'35"

LOT 3
D.P. 1130184

SINGLE STOREY CLAD HOUSE No.8

LEGEND
BB BOTTOM OF BANK
CP COMMUNICATIONS
PIT
ET ELECTRICITY
TURRET
TB TOP OF BANK
US UNKNOWN SERVICE
WM WATER MAIN

SCHEDULE OF SHORT & CURVED BOUNDARIES

Number	Distance	Arc
1	10	-
2	35.04	-
3	15.035	-
4	14.735	-
5	-	36.685

(C) RIGHT OF CARRIAGEWAY 10 WIDE (DP740903) (DP1130184)
(D) EASEMENT FOR ELECTRICITY SERVICES 10 WIDE (DP740903) (DP1130184)
(E) RIGHT OF CARRIAGEWAY 10 WIDE (DP643913) (DP1130184)
(G) RIGHT OF CARRIAGEWAY 7 WIDE (DP866796) (DP1130184)
(J) EASEMENT TO DRAIN WATER 4, 6 WIDE AND VAR (DP1130184)
(BE) BUILDING ENVELOPE (DP1130184)
(EE) EASEMENT DISPOSAL AREA (DP1130184)