


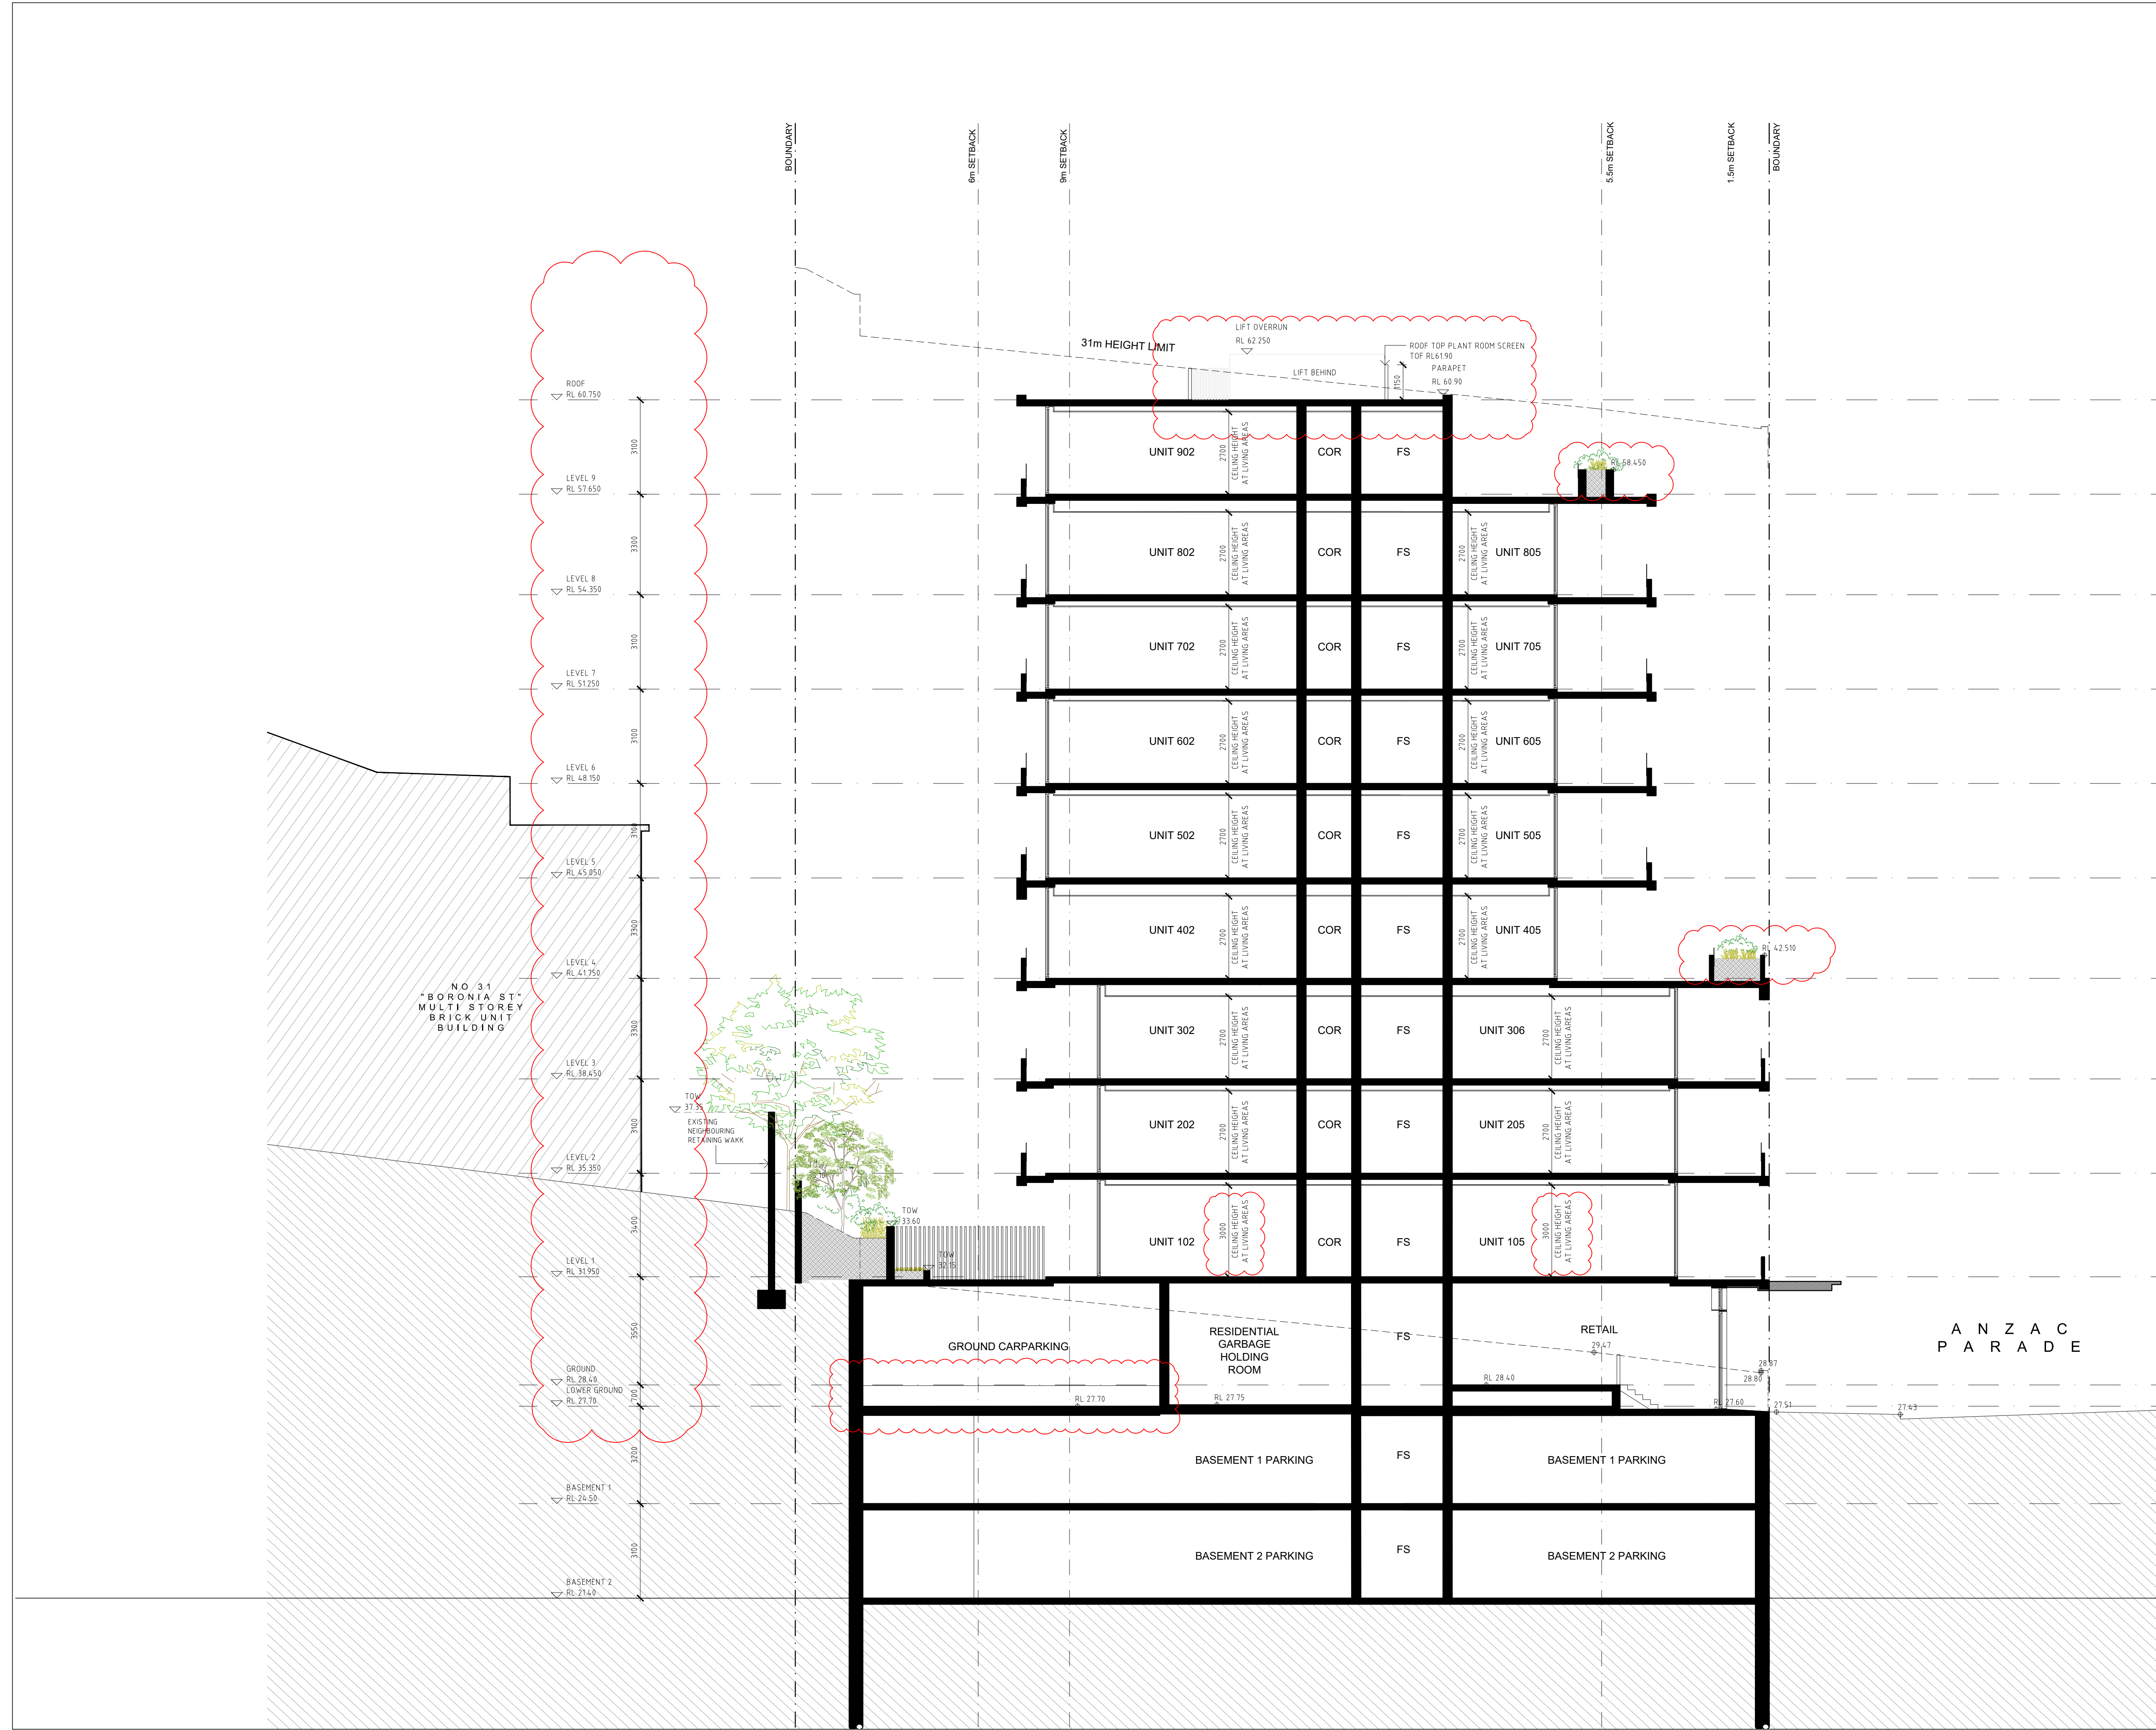

GENERAL NOTES:

- ALL WORKS TO COMPLY WITH BUILDING CODE OF AUSTRALIA, REQUIREMENTS OF RELEVANT STATUTORY AUTHORITIES/ LOCAL GOVERNMENT & RELEVANT AUSTRALIAN BUILDING STANDARDS
- DRAWINGS FOR THE PURPOSES OF DA ONLY - FURTHER CONSULTANT / AUTHORITY COORDINATION WILL BE REQUIRED AT CC STAGE WHICH MAY IMPACT ON DESIGN AND PLANNING LAYOUTS
- ARCHITECTURAL PLANS TO BE READ IN CONJUNCTION WITH CONSULTANT'S DRAWINGS, SPECIFICATIONS & REPORTS
- COPYRIGHT OF DESIGN SHOWN HEREON IS RETAINED BY PBD ARCHITECTS AND AUTHORITY IS REQUIRED FOR ANY REPRODUCTION
- AREA SCHEDULES SUPPLIED ARE APPROXIMATE ONLY - FUTURE ALLOWANCE FOR VERTICAL SERVICE DUCTS, STRUCTURAL WALL SYSTEMS AND CONSULTANT INPUT WILL BE REQUIRED

LEGEND:

AW	AWNING
HW	HIGHLIGHT WINDOW
CU	A/C CONDENSER UNITS
FH	FIRE HYDRANT
FHR	FIRE HOSE REEL
FS	FIRE STAIRS
NV	MECHANICAL RISER TO FUTURE DETAIL
GC	GARBAGE CHUTE
MB	MAILBOX TO FUTURE DETAIL
PB	PLANTERBOX
R	240L RECYCLING BIN
SK	SKYLIGHT
ST	STORAGE
WT	HOT WATER UNITS

H	17.12.2021	RESPOND TO S34 COMMENTS
G	26.11.2021	FOR SUBMISSION
F	17.11.2021	CONSULTANT COORDINATION
E	08.11.2021	AMENDED PROPOSAL
D	11.02.2021	FOR SUBMISSION
C	08.02.2021	FOR COORDINATION
B	29.01.2021	FOR REVIEW
A	27.11.2019	DA LODGEMENT
ISSUE	DATE	DESCRIPTION

CLIENT:
3141 APK PTY LTD

ARCHITECT:
PBD | ARCHITECTS
ABN 36 147 035 550
P - 02 9698 8140 E - info@pbdarchitects.com.au W - www.pbdarchitects.com.au
Level 2, 52 Albion Street, Surry Hills NSW 2010
Nominated Architect: Paul Buljevic NSW 7768

PROJECT:
PROPOSED SHOPTOP HOUSING
31-41 ANZAC PARADE, KENSINGTON
NSW 2033

DATE: APRIL 2017
DRAWING TITLE:
SECTION 01

DRAWN BY: KC/WT	CHECKED BY: PB	DRAWING NO: DA301	ISSUE: H
SCALE: 1:100@A1 / 1:200@A3			
PROJECT NO: 1723			