


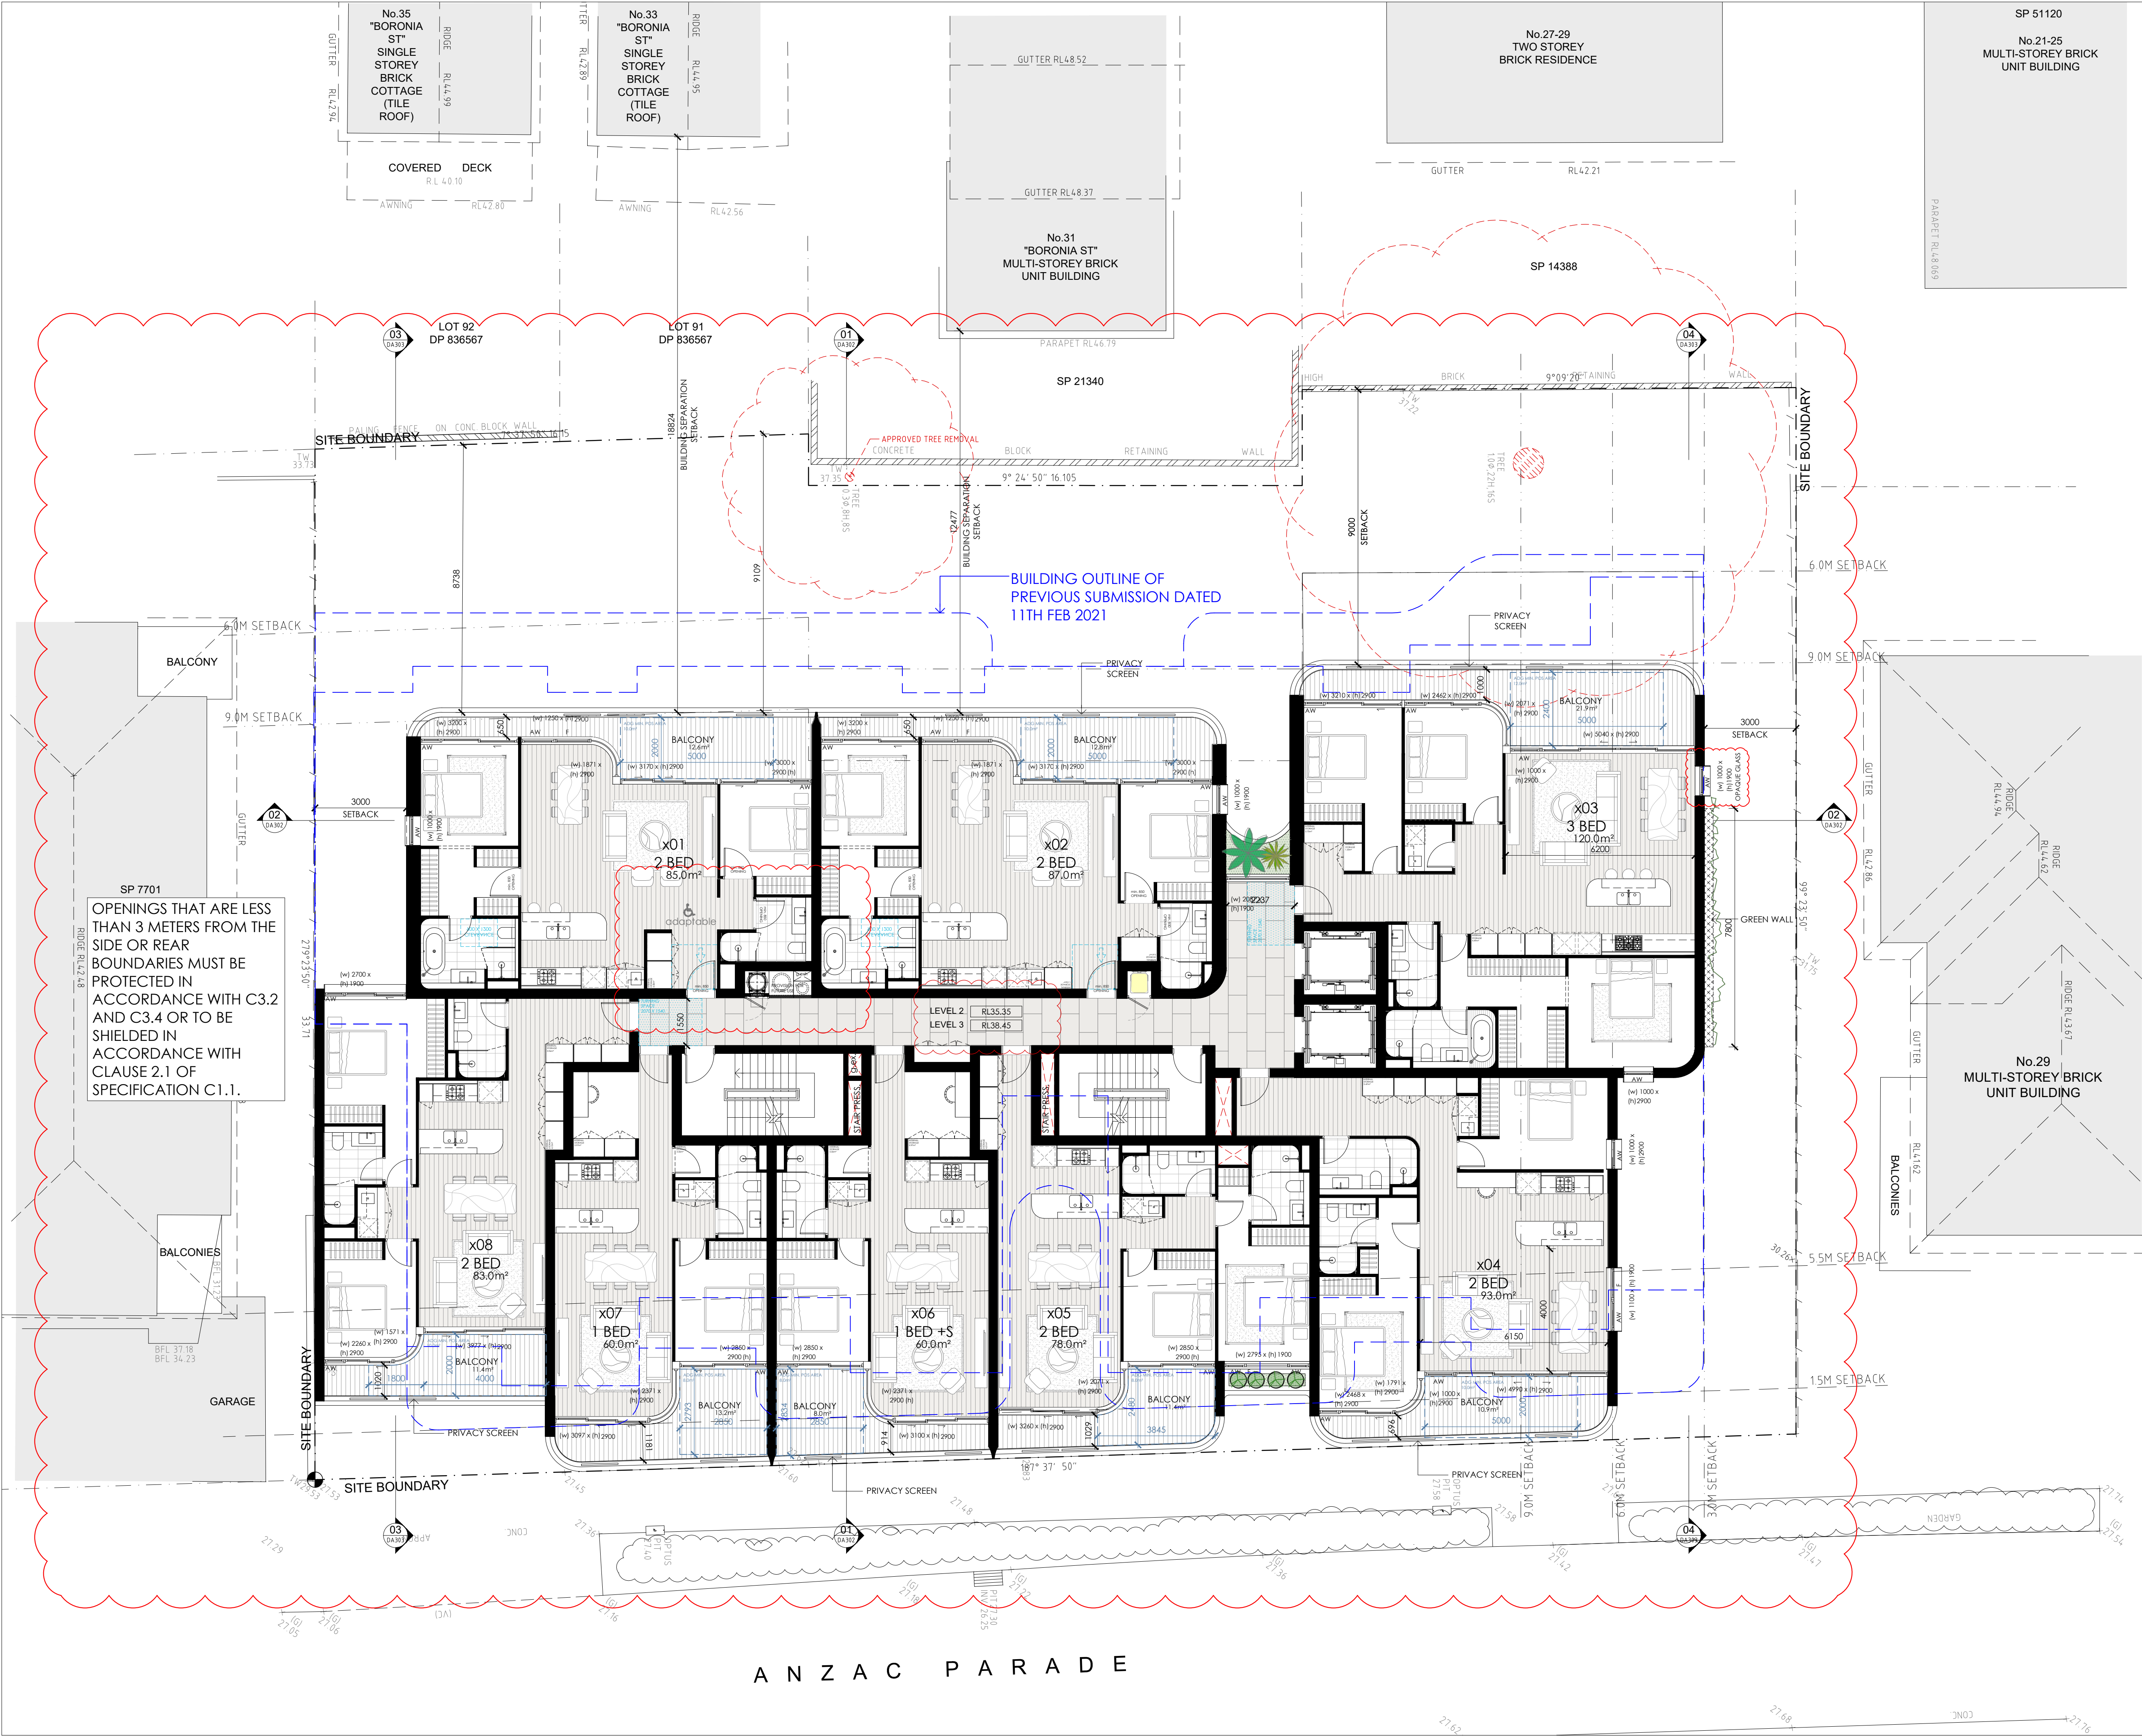

GENERAL NOTES:

- ALL WORKS TO COMPLY WITH BUILDING CODE OF AUSTRALIA, REQUIREMENTS OF RELEVANT STATUTORY AUTHORITIES/ LOCAL GOVERNMENT & RELEVANT AUSTRALIAN BUILDING STANDARDS.
- DRAWINGS FOR THE PURPOSES OF DA ONLY - FURTHER CONSULTANT/ AUTHORITY COORDINATION WILL BE REQUIRED AT CC STAGE WHICH MAY IMPACT ON DESIGN AND PLANNING LAYOUTS.
- ARCHITECTURAL PLANS TO BE READ IN CONJUNCTION WITH CONSULTANT'S DRAWINGS, SPECIFICATIONS & REPORTS.
- COPYRIGHT OF DESIGN SHOWN HEREON IS RETAINED BY PBD ARCHITECTS AND AUTHORITY IS REQUIRED FOR ANY REPRODUCTION.
- AREA SCHEDULES SUPPLIED ARE APPROXIMATE ONLY - FUTURE ALLOWANCE FOR VERTICAL SERVICE DUCTS, STRUCTURAL WALL SYSTEMS AND CONSULTANT INPUT WILL BE REQUIRED.

LEGEND:

AW AWNING
HW HIGHLIGHT WINDOW
CU A/C CONDENSER UNITS
FH FIRE HYDRANT
FHR FIRE HOSE REEL
FS FIRE STAIRS
MV MECHANICAL RISER TO FUTURE DETAIL
GC GARBAGE CHUTE
HB MAILBOX TO FUTURE DETAIL
PB PLANTERBOX
R 240L RECYCLING BIN
SK SKYLIGHT
ST STORAGE
WT HOT WATER UNITS

General Amendments to reflect changes
Refer to Schedule of amendments

L	DATE	DESCRIPTION
L	17.01.2022	RESPONSE TO COUNCIL COMMENTS
K	17.12.2021	RESPONSE TO S34 COMMENTS
J	26.11.2021	FOR SUBMISSION
H	17.11.2021	CONSULTANT COORDINATION
G	08.11.2021	DESIGN DEVELOPMENT
F	25.10.2021	FOR REVIEW
E	21.05.2021	FOR REVIEW
A	27.11.2019	DA LODGEMENT
ISSUE	DATE	DESCRIPTION

CLIENT:
3141 APK PTY LTD

ARCHITECT:
PBD | ARCHITECTS
ABN 36 147 035 550
P - 02 9698 8140 E - info@pbdarchitects.com.au W - www.pbdarchitects.com.au
Level 2, 52 Albion Street, Surry Hills NSW 2010
Nominated Architect: Paul Buljevic NSW 7768

PROJECT:
PROPOSED SHOPTOP HOUSING
31-41 ANZAC PARADE, KENSINGTON
NSW 2033

DATE: APRIL 2017
DRAWING TITLE:
LEVEL 2 - 3 PLAN

DRAWN BY:	CHECKED BY:	ISSUE:
KC/WT	PB	L
SCALE: 1:100@A1 / 1:200@A3	DRAWING NO: DA105	
PROJECT NO: 1723		