


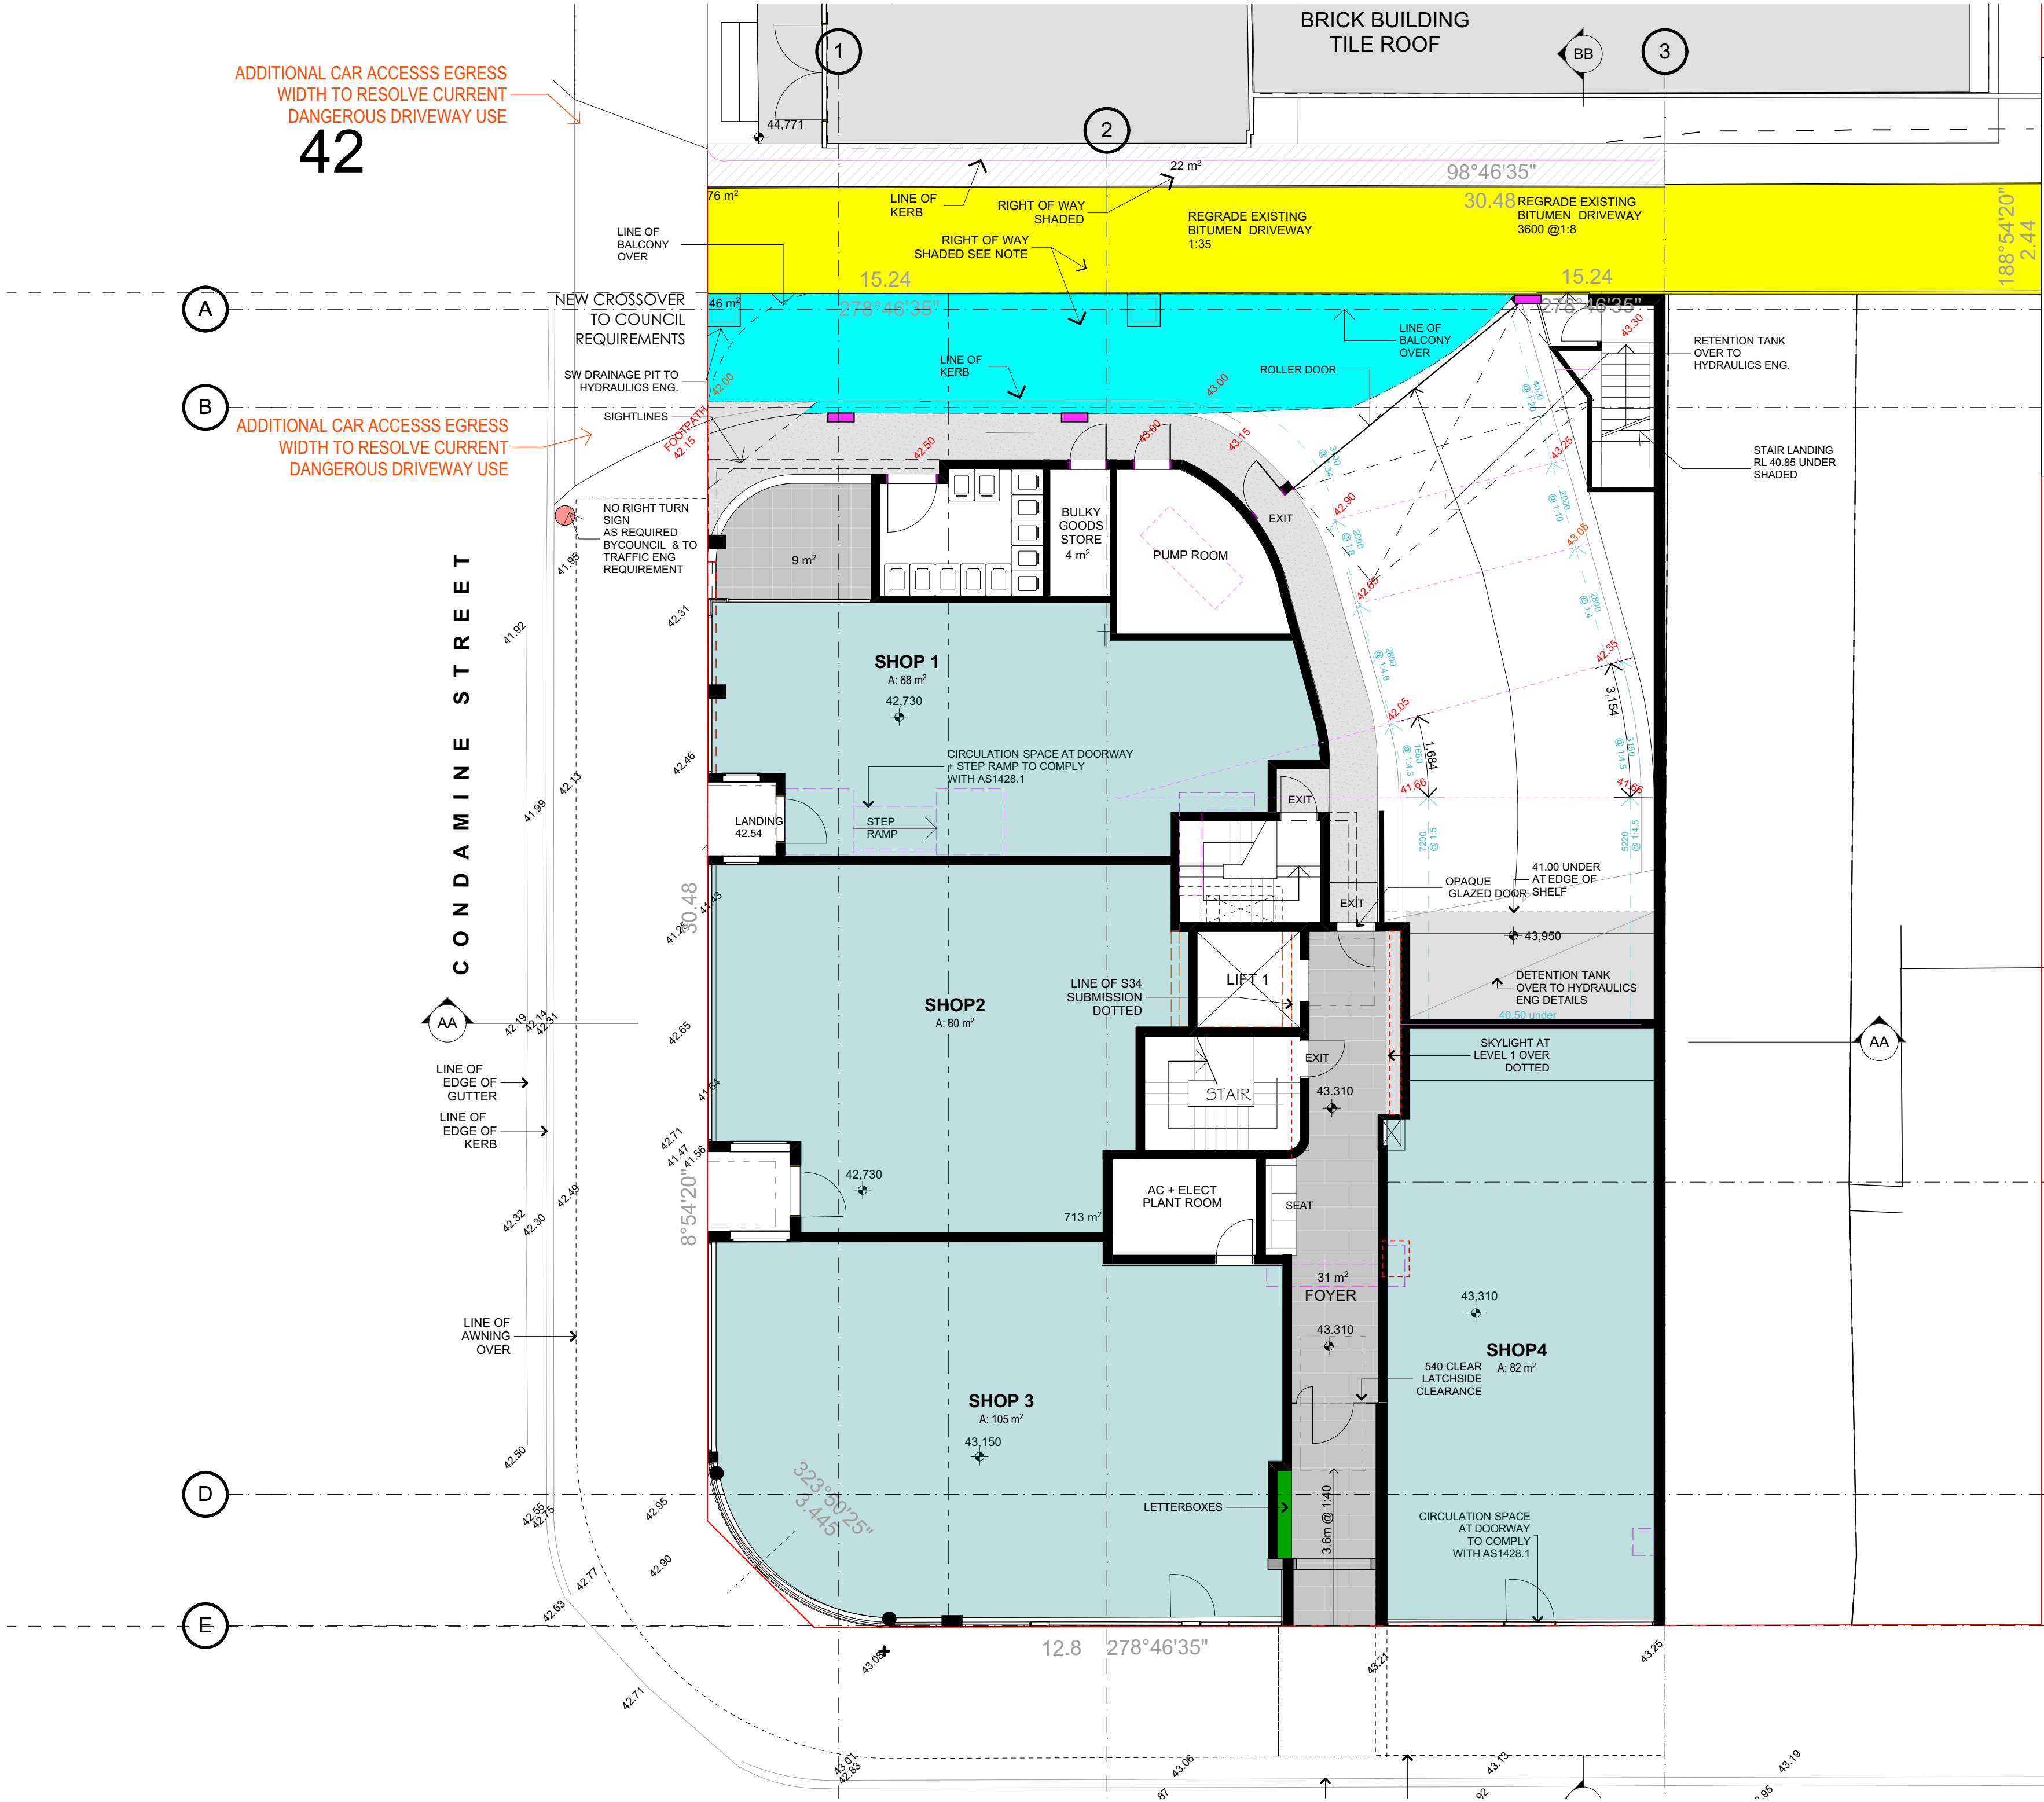

NOTE:

PRIVATE LAND OWNED BY BALGOWLAH DEVELOPMENTS PL THAT HAS EXISTING RIGHT OF RIGHT OF ACCESS EGRESS FOR 330, 328 + LARGE BLOCK APARTMENTS AT 326 SYDNEY RD

PRIVATE LAND OWNED BY BALGOWLAH DEVELOPMENTS PL THAT WILL BE REGISTERED AS RIGHT OF RIGHT OF WAY FOR ACCESS EGRESS FOR 330, 328 + LARGE BLOCK APARTMENTS AT 326 SYDNEY RD AT THE OC OF DA SUBMITTED

NOTES:

FIGURED DIMENSIONS ARE TO BE TAKEN IN PREFERENCE TO SCALED DIMENSIONS.

THE CONTRACTOR IS TO CHECK AND VERIFY FIGURED DIMENSIONS PRIOR TO ANY COMMENCEMENT OF WORK ON SITE.

THIS DRAWING IS COPYRIGHT AND SHALL REMAIN THE PROPERTY OF WOLSKI COPPIN ARCHITECTURE.

REVISIONS:

DATE	REV	DESCRIPTION
18/01/22	A	ADDENDUM

LEGEND:

AFG	ALUMINIUM FRAMED GLAZING
AFGL	ALUMINIUM FRAMED GLASS
LOUVRES	LOUVRES
AH	ACCESS HATCH
ALS	ALUMINIUM LOUVRE SCREEN
ASL	ALUMINIUM SLIDING LOUVRES
BOC	BANDED OFFFORM CONCRETE
B	BOLLARD
BH	BULKHEAD
CPT	CARPET
CT	CERAMIC TILE
FB	FACE BRICK
FHR	FIRE HOSE REEL
GB	GLAZED BALUSTRADE
GCW	GLAZED CURTAIN WALL
H	HYDRAULIC RISER
HC	HORIZONTAL CLADDING
HR	HANDRAIL (METAL)
NTR	NON TRAFFICABLE ROOF
PL	PLANTER
PLR	PLANTER (RAISED)
RM	RENDERED MASONRY
RP	RANDOM PEBBLE
RS	ROLLER SHUTTER
SAL	SLIDING ALUMINIUM LOUVRE
STAL	STACKING LOUVRED SCREEN
SF	STONE FINISH
SFM	SPLIT FACE MASONRY FENCE
SMR	SHEET METAL ROOFING
SW	STORM WATER PIT
TSF	TIMBER SCREEN FENCE

ARCHITECT:

WOLSKI . COPPIN
ARCHITECTURE

LEVEL 1, 507 MILITARY ROAD
T: 9953 8477
DAVID WOLSKI

MOSMAN NSW 2088
E: info@wolski-coppin.com.au
NSW A88 No. 5297

PROJECT TITLE:

Multi Unit Residential Development

PROJECT ADDRESS:

332-338 Sydney Road Balgowlah

CLIENT:

Balgowlah Developments Pty . Ltd

DRAWING TITLE:

RIGHT OF WAY PLAN

PROJECT No:	DRAWING No:
21904	RW 01
REVISION:	NORTH POINT:
A	
SCALE:	PLOT DATE:
1:100@ A2	1/04/2022
FILE PATH:	

BIM Server: BIMSRV01 - BIM Server 20/21904 332-338 Sydney Rd, Balgowlah 3B Alt