


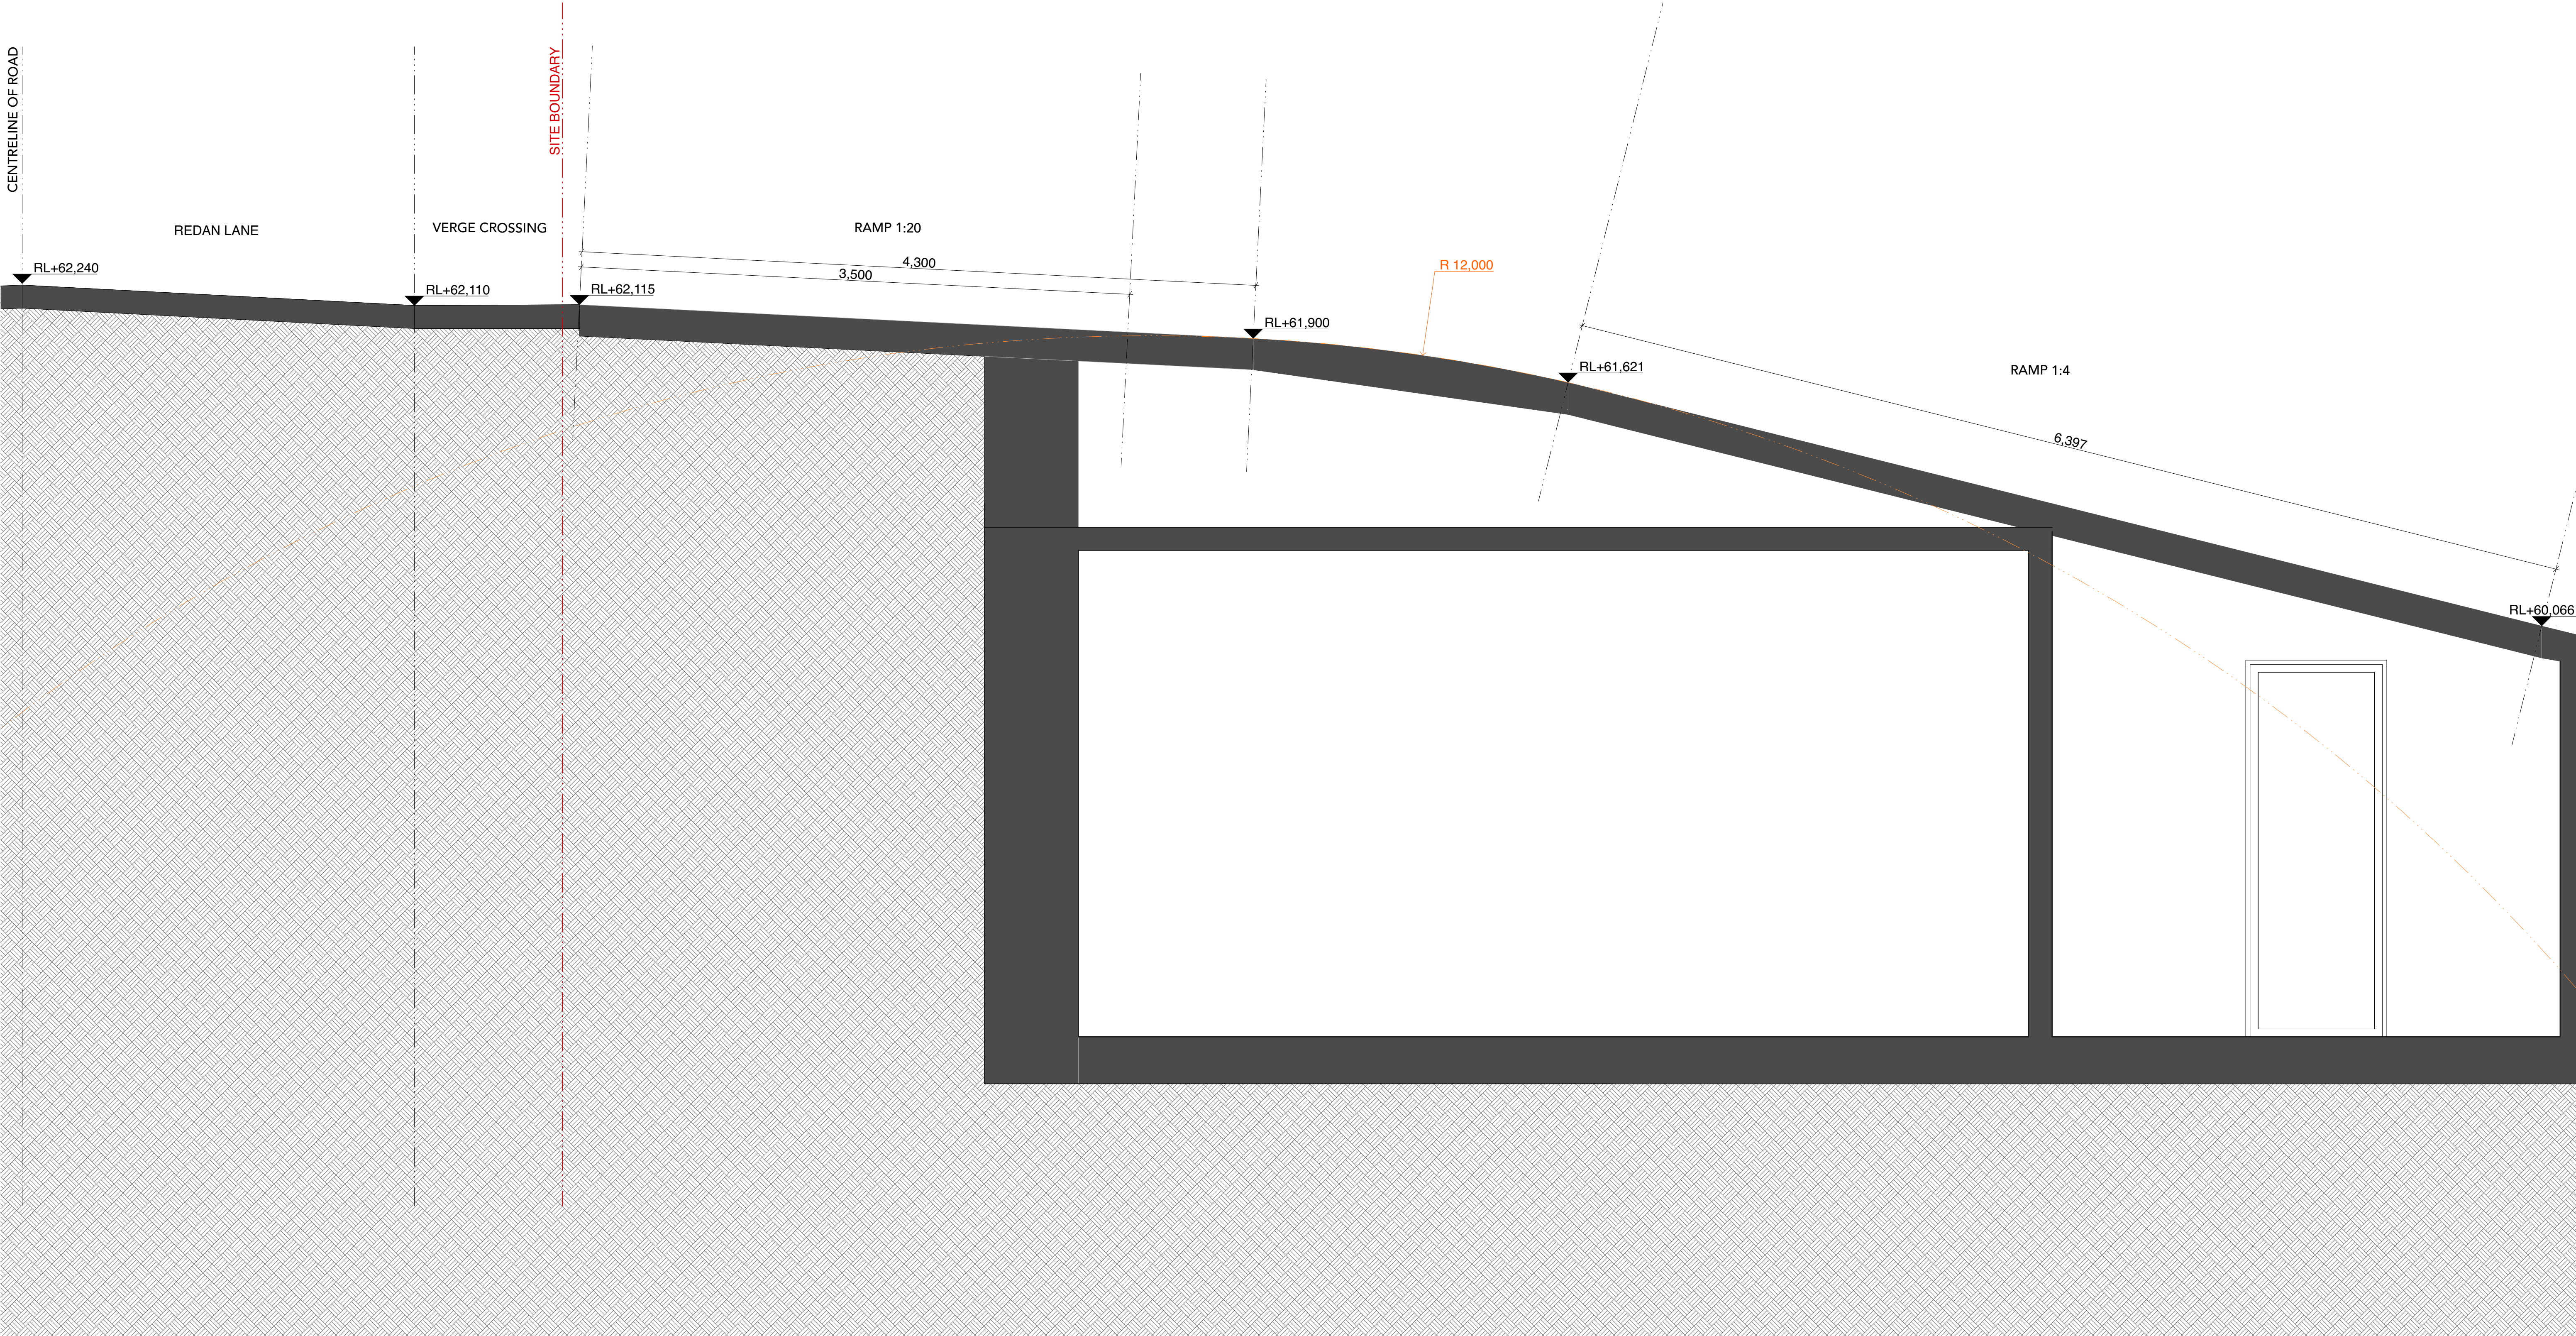

RAMP SECTION