




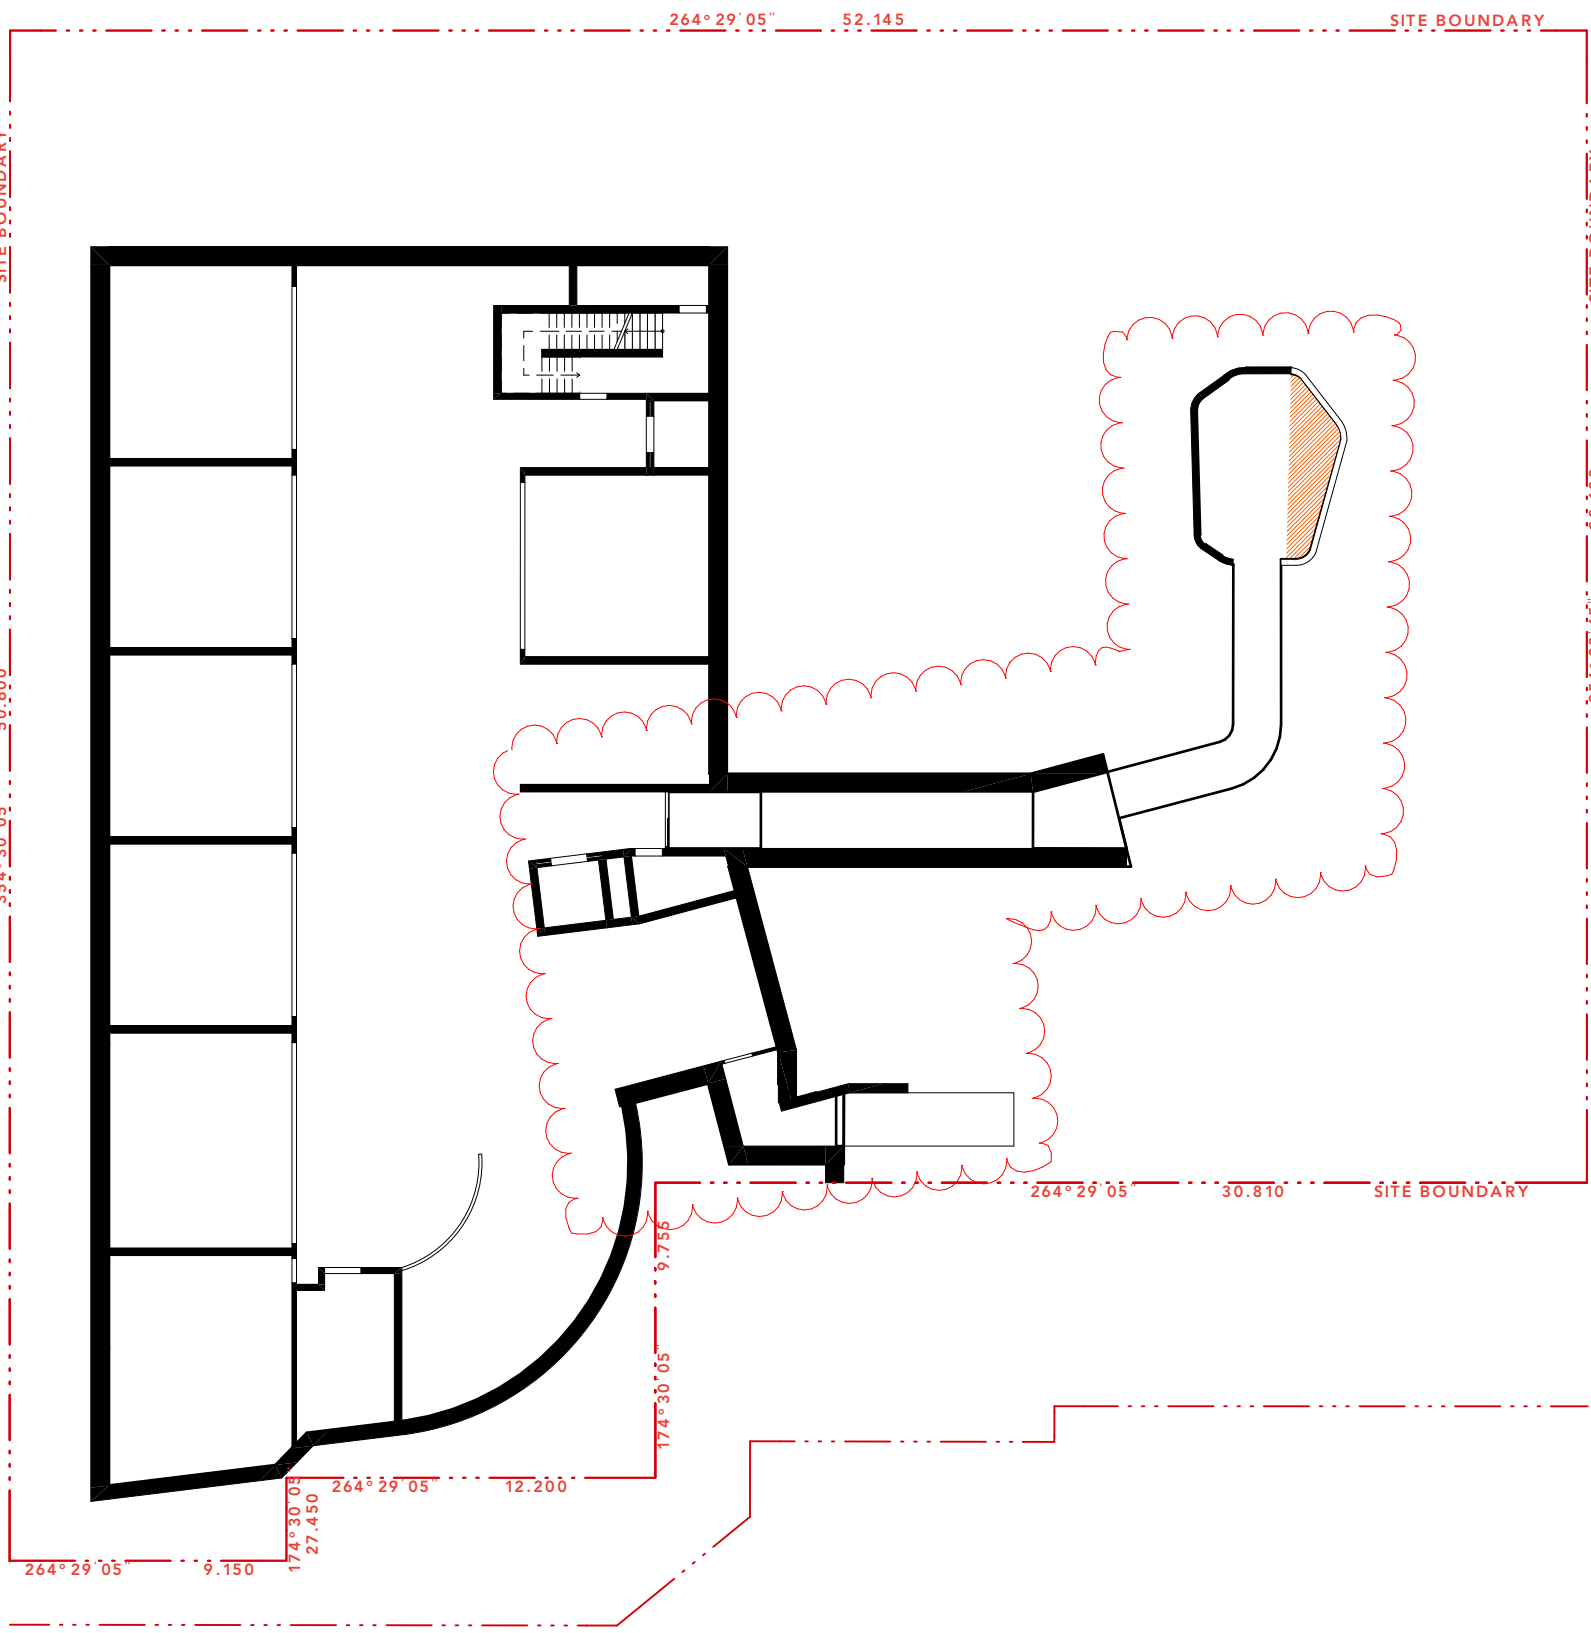

Basement Floor GFA

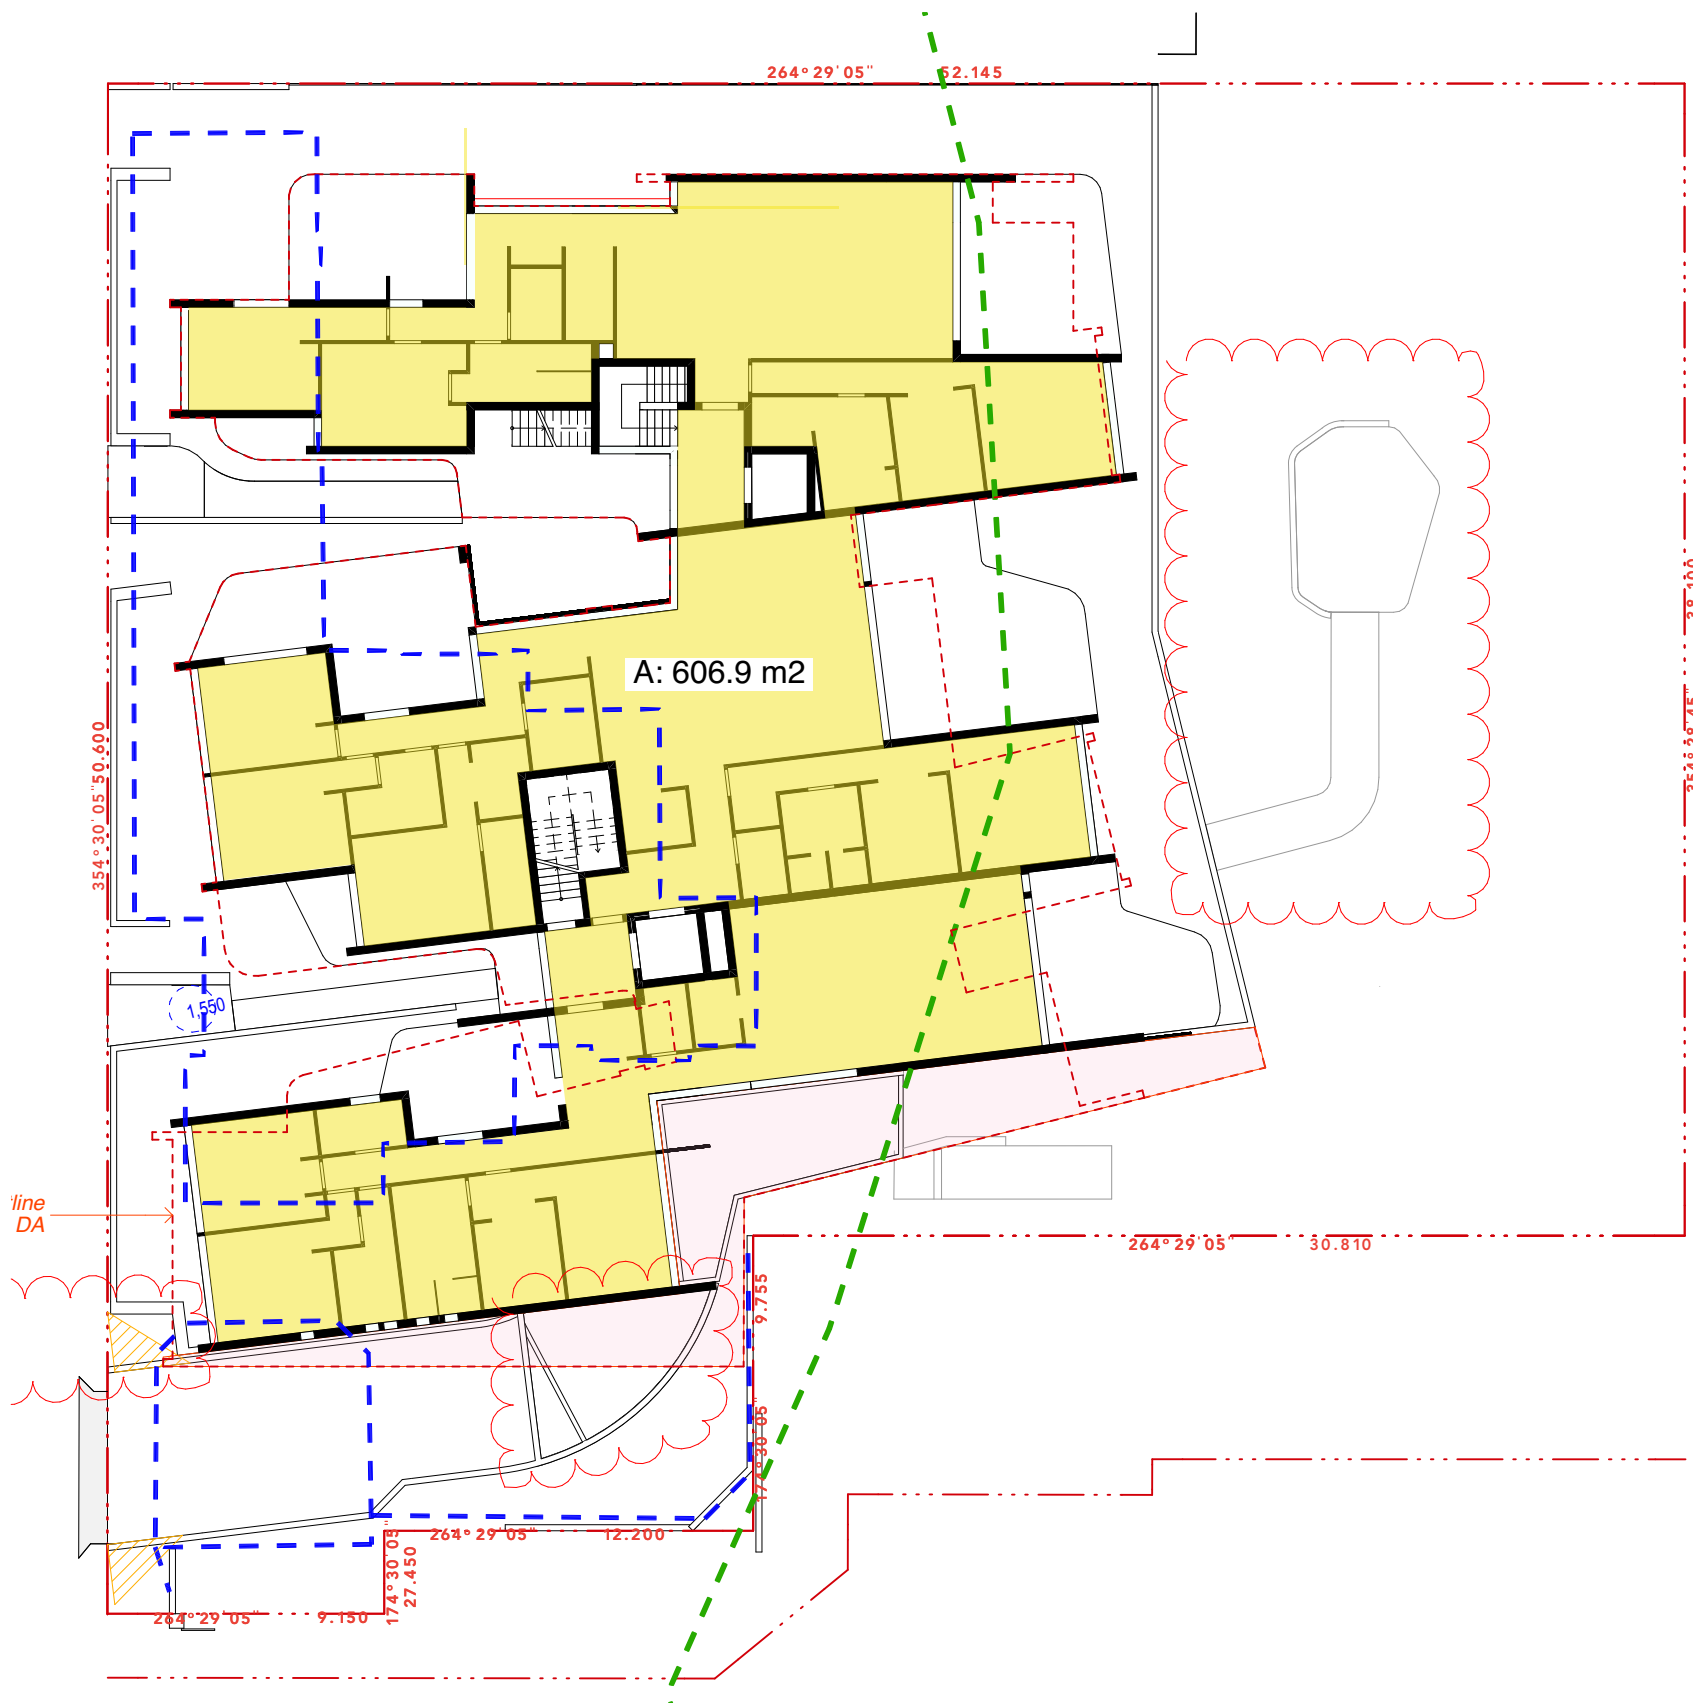

Ground Floor GFA

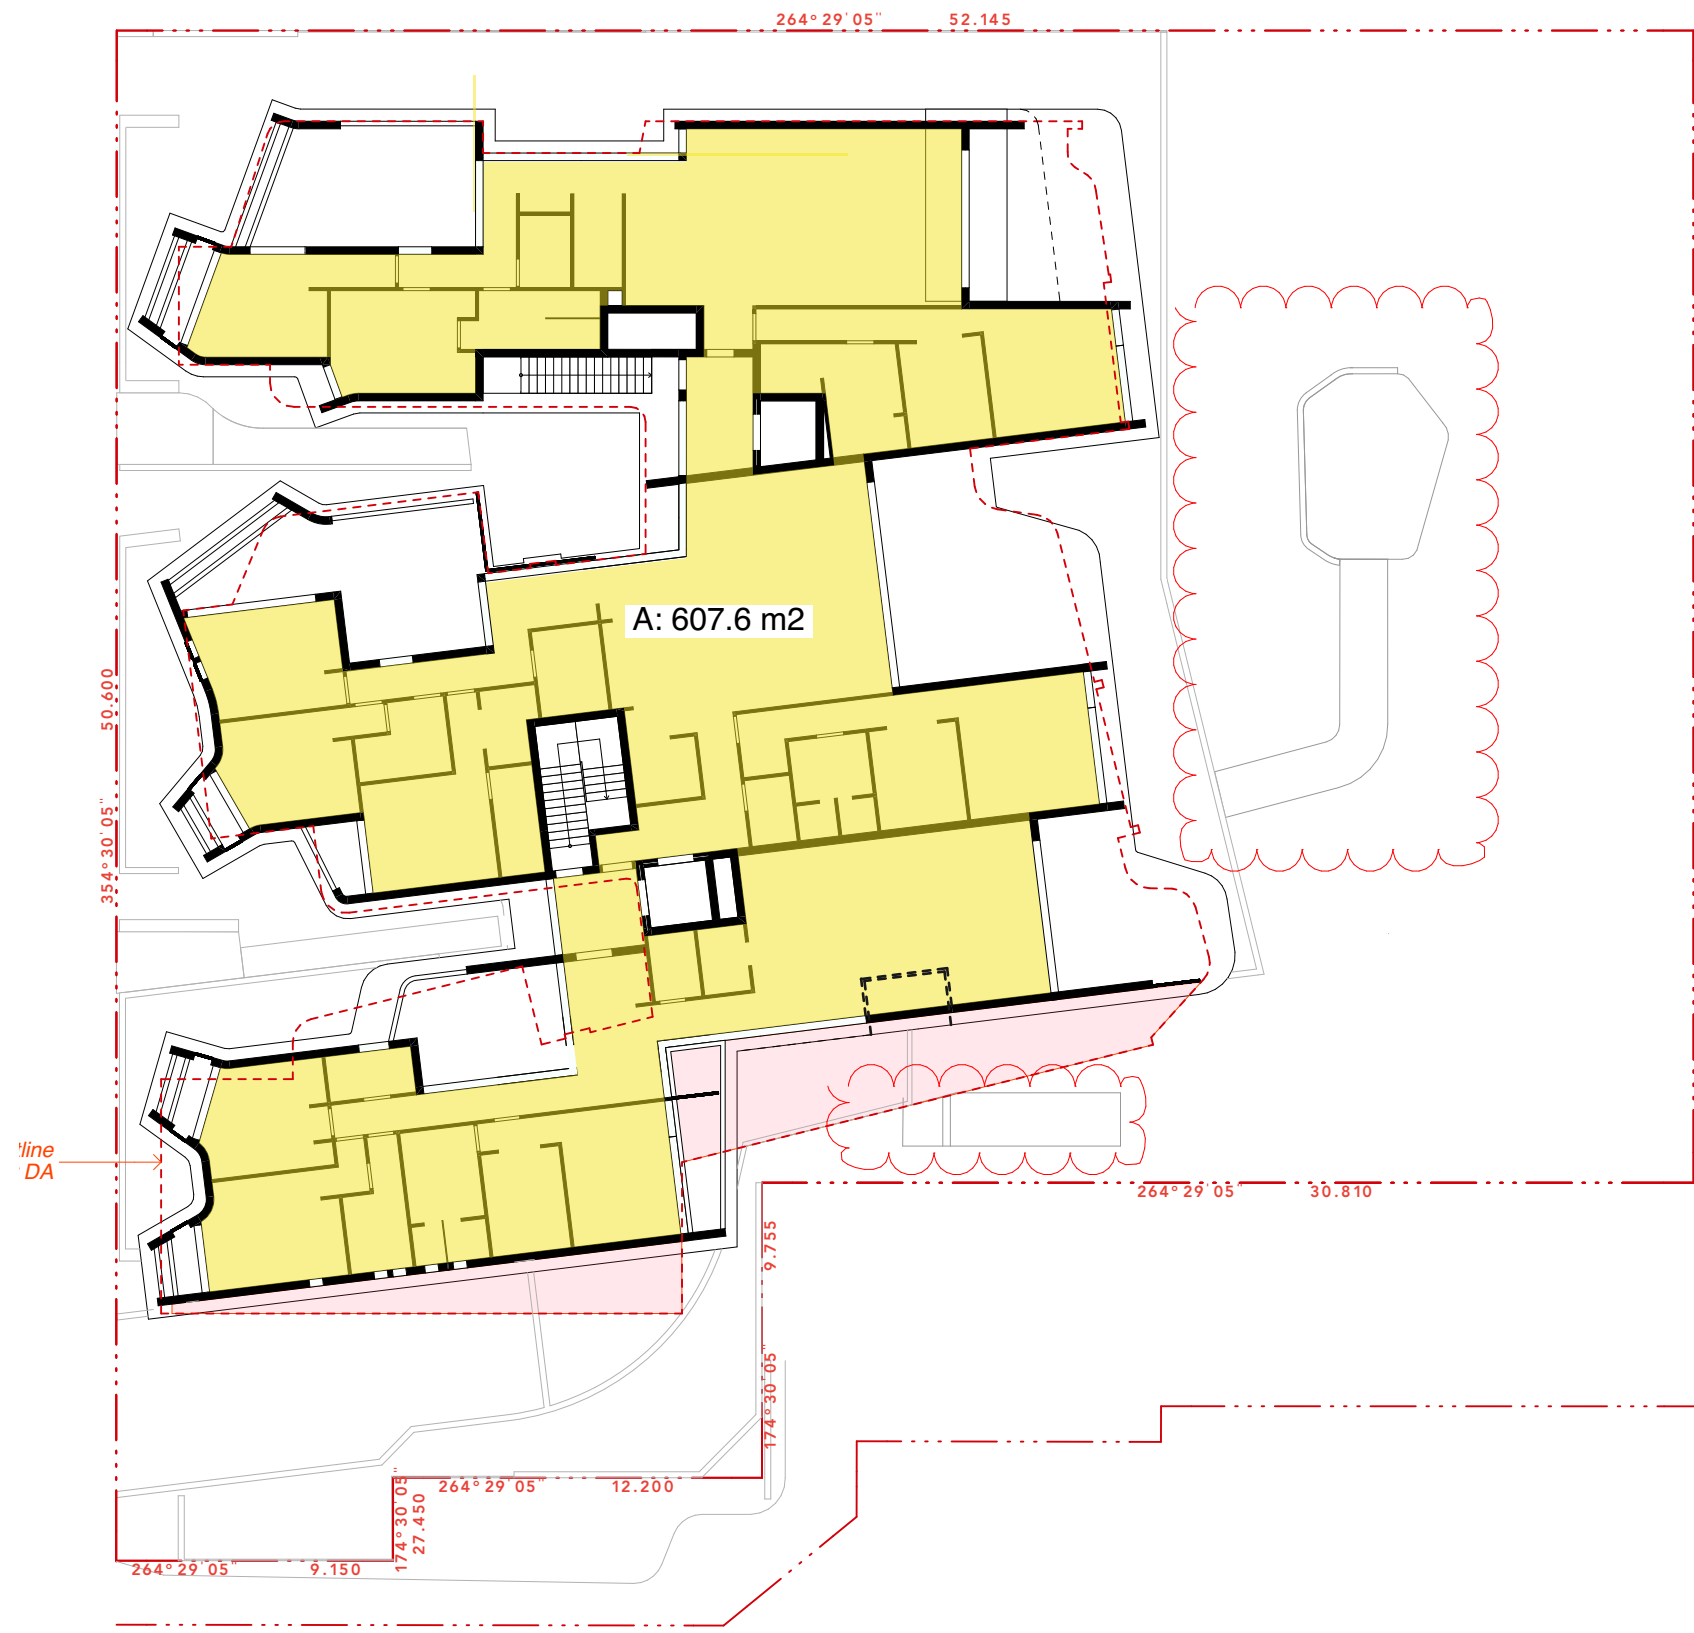

First Floor GFA

GFA	
Storey	Measured Area
Level 1	607.6
Ground Floor	606.9
Basement	0.0
	1,214.5 m ²

SITE AREA: 2220 m2
FSR: 0.55:1
PERMISSIBLE GFA: 1,221m²