


1

Adaptable unit- Pre-adaptation layout

1:100

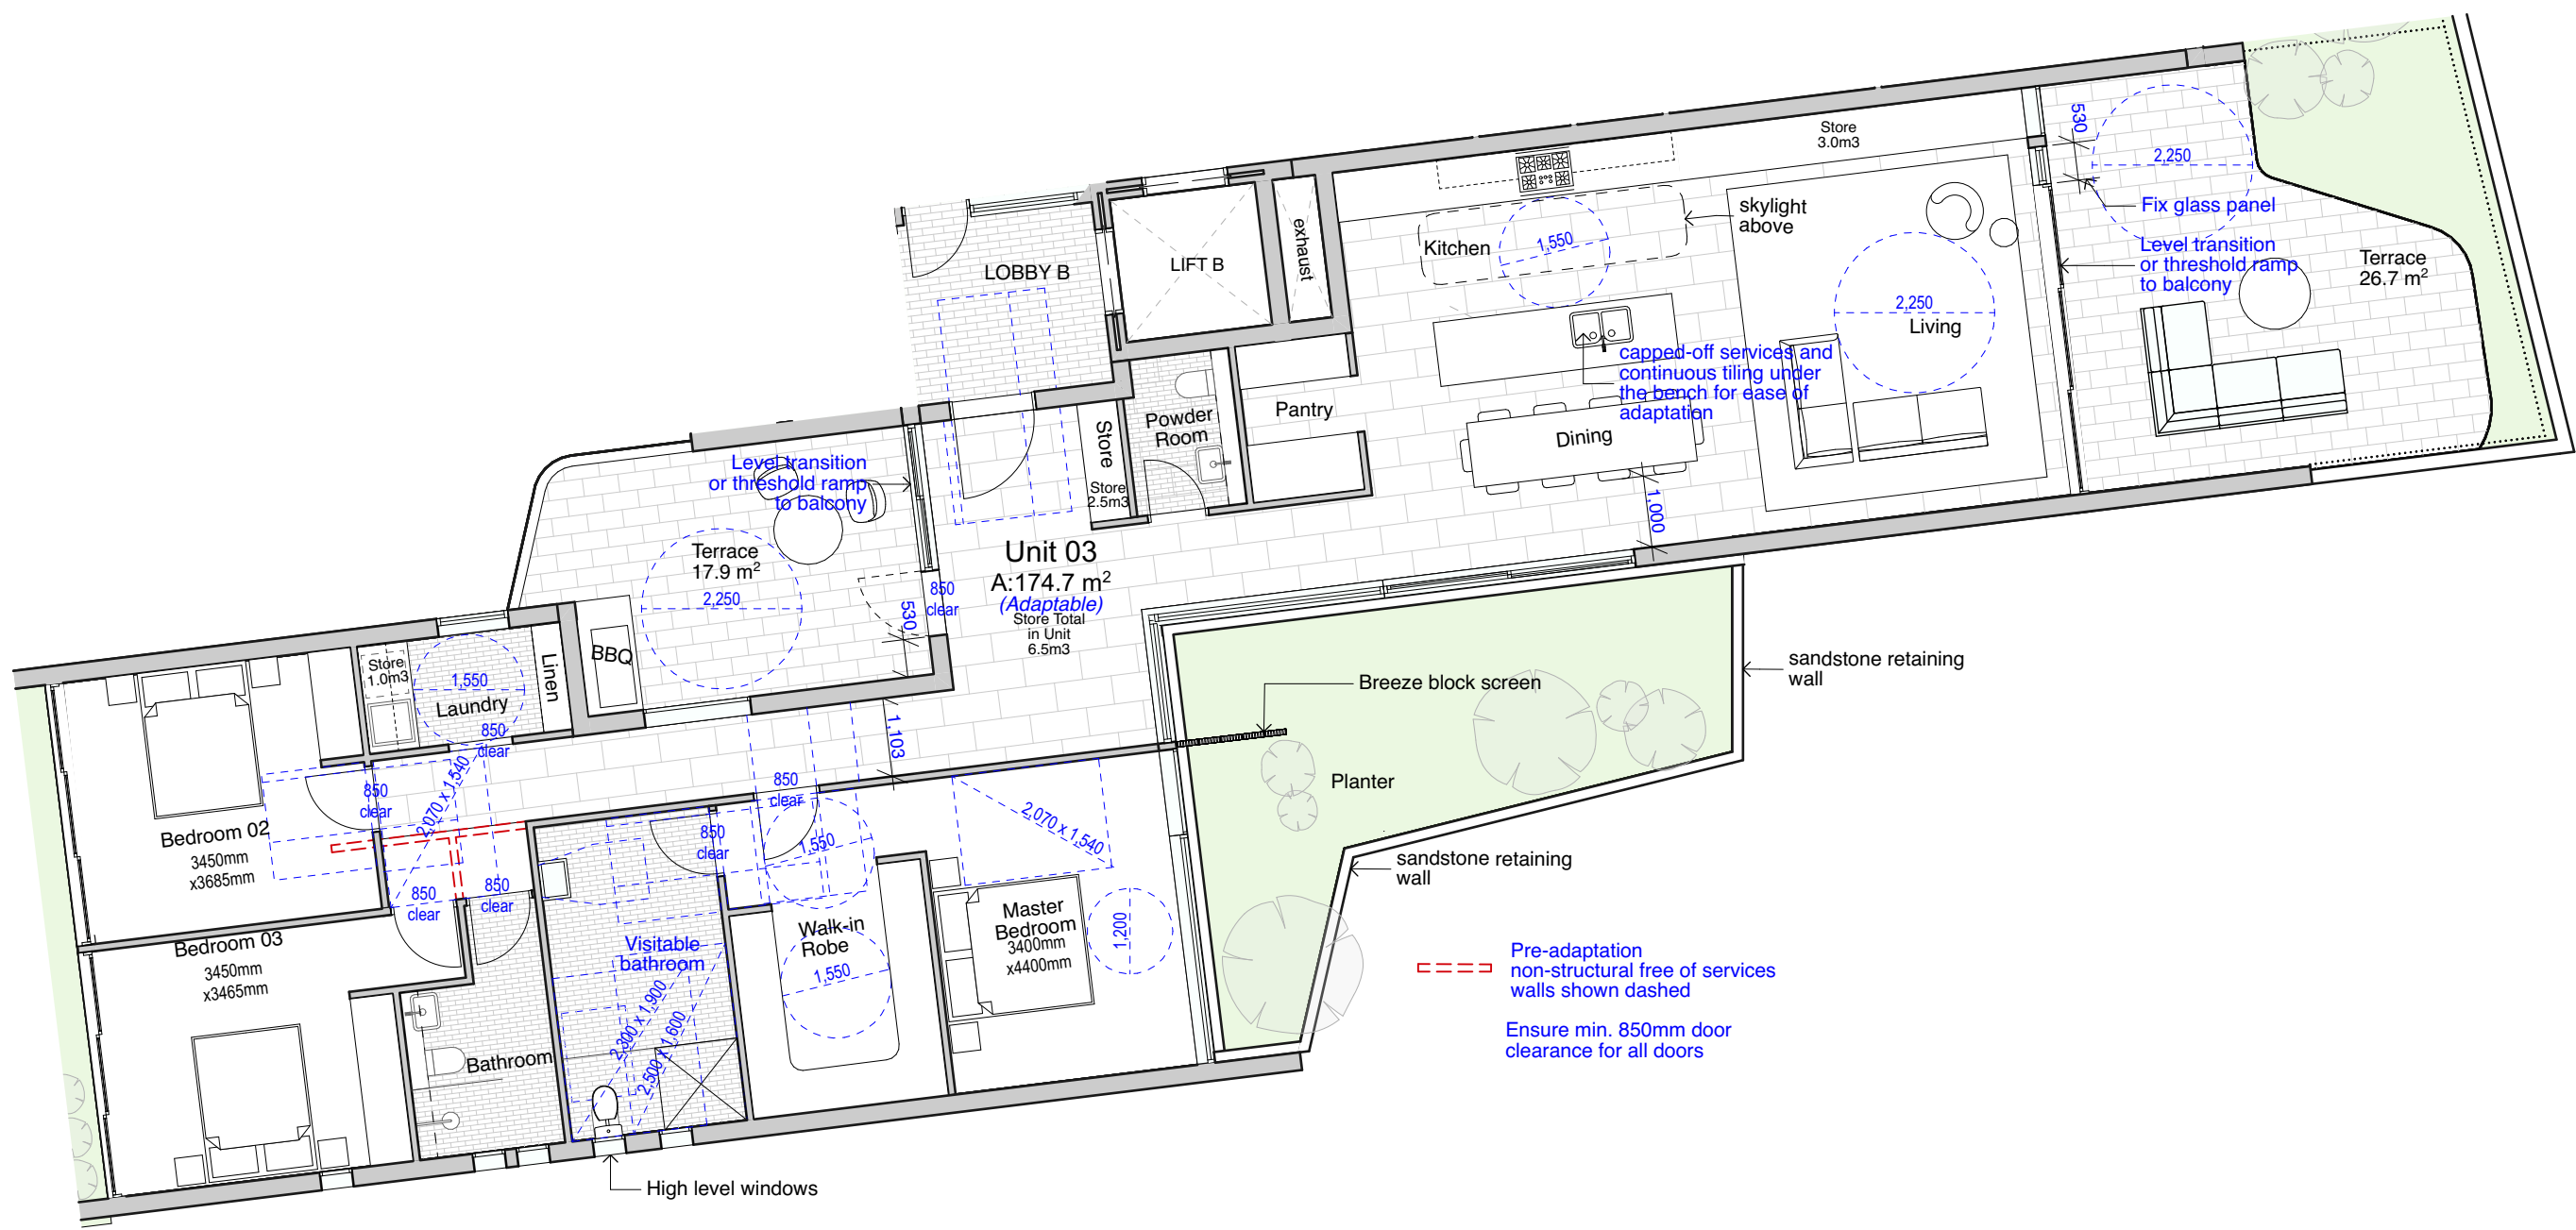

1

Adaptable unit- Post-adaptation layout

1:100